

# West Area Planning Committee Presentation

17/02073/CT3

410 To 448 Banbury Road  
Oxford  
OX2 7RT

27

[www.oxford.gov.uk](http://www.oxford.gov.uk)




**OXFORD  
CITY  
COUNCIL**



Agenda Item 5

# Site Location Plan

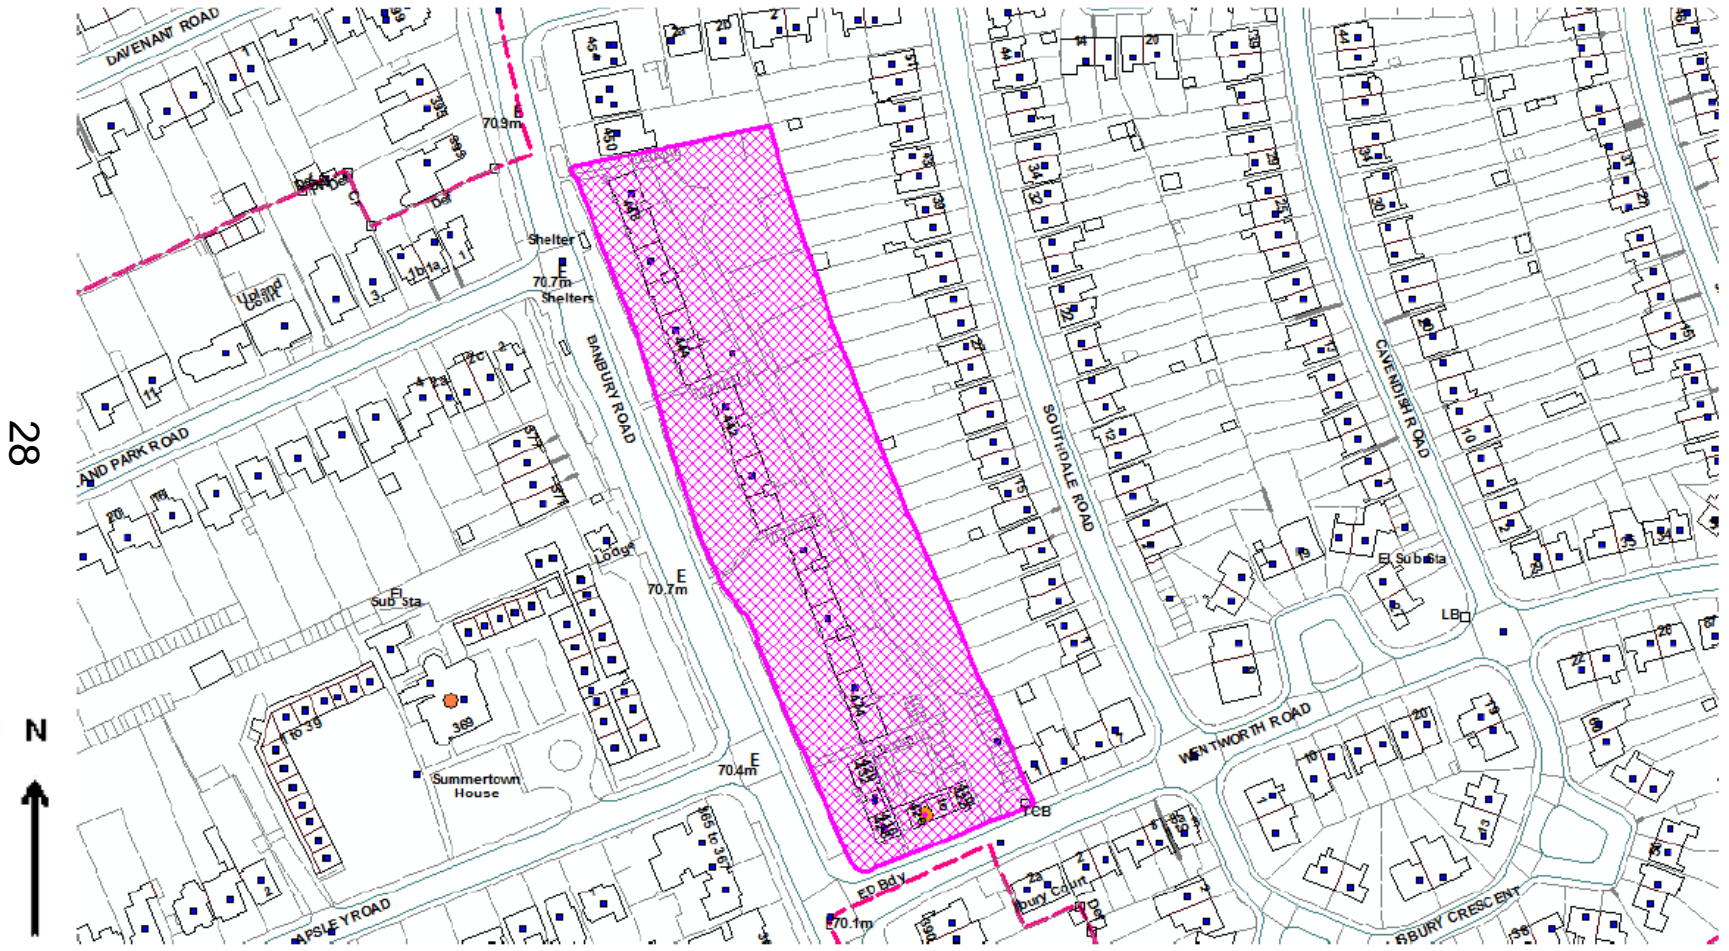




Front Elevation to Part of block



Balcony at front elevation

# Existing Elevations

## block 410-432

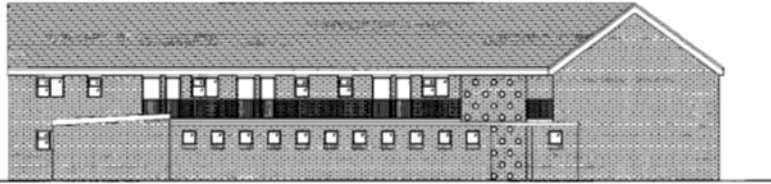

North Elevation

31



West Elevation




East Elevation




South Elevation

REV	DATE	DETAILS	BY
ADDITIONAL INFORMATION			
Scale 1:200			
PROJECT TITLE			
Banbury Road balcony replacement			
DRAWING TITLE			
410-432 Banbury Road existing elevations			
Oxford City Council <b>Housing &amp; Property Services</b> Building Design & Construction St Aldate's Chambers ST ALDATE'S OXFORD CITY COUNCIL OX1 1DS			
DRAWN BY	CHECKED BY	APPROVED BY	
George Suberland	Sue Etscoke	Date	
Date	Date	REVISION	
27.07.17	27.07.17		
SCALE	STATUS	REVISION	
1:200 @ A3	Planning		
DRAWING NUMBER/ SHEET NUMBER			
BanburyRoad58/04/01			
FILE PATH			
M:\Housing Services\Property Services\Project Files\Current Projects\Housing Projects\Banbury Road 58\Planning\1. DWG\410-432 Banbury Road.dwg			

# Proposed Elevations

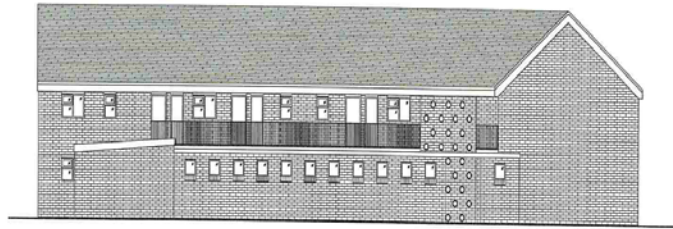

North Elevation

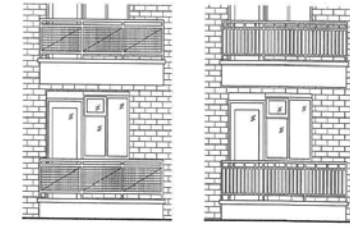

Existing Design Proposed Design

Scale 1:100



West Elevation




East Elevation



South Elevation



32

REV	DATE	DETAILS	BY
ADDITIONAL INFORMATION			
Scale 1:200			
PROJECT TITLE			
Barbury Road balcony replacement			
DRAWING TITLE			
410-432 Barbury Road proposed elevations			
Oxford City Council Housing & Property Services Building Design & Construction St Aldate's Chambers St Aldate's OXFORD CITY COUNCIL OX1 1DS			
DRAWN BY	CHECKED BY	APPROVED BY	
George Sutherland	Sue Briscoe		
Date	Date	Date	
27.07.17	27.07.17		
SCALE	STATUS	REVISION	
1:200 @ A3	Planning		
DRAWING NUMBER/ SHEET NUMBER			
<b>BarburyRoadSB0402</b>			
FILE PATH			
M:\Housing-Services\Property Services\Project Files\Current Projects\Housing Projects\Barbury Road SB\Planning1.DWG\410-432 Barbury Road.dwg			

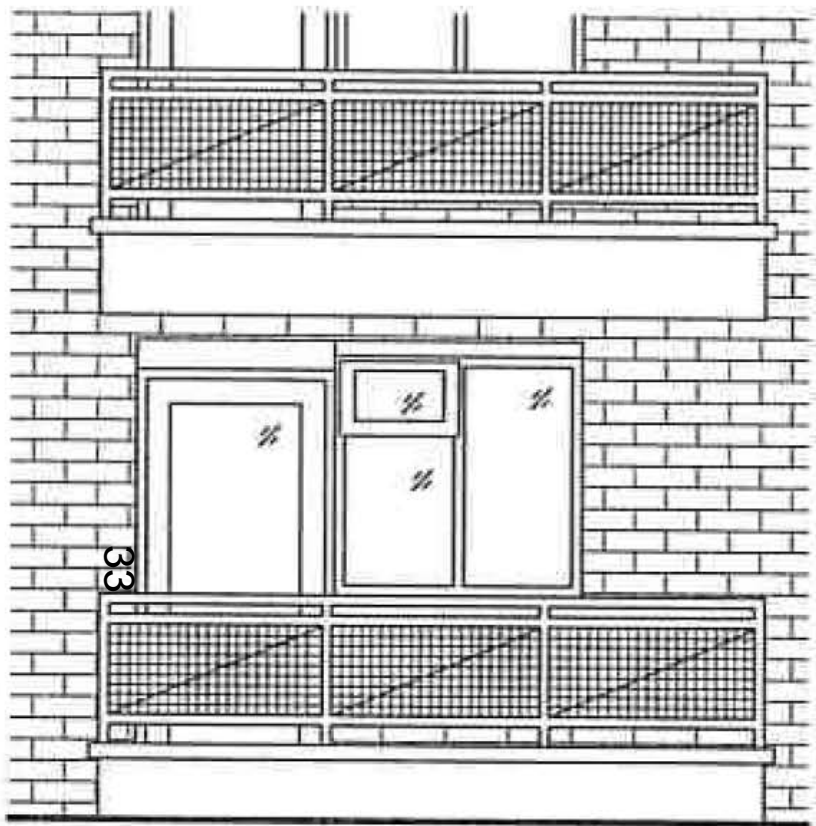

Existing Design

Scale 1:100

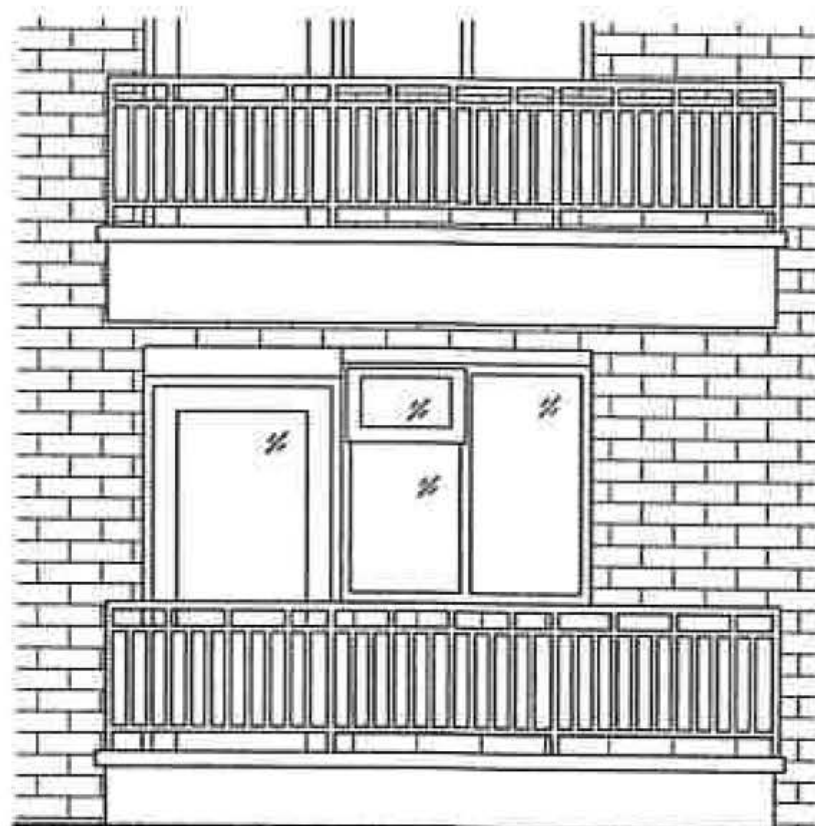 

Proposed Design

This page is intentionally left blank