




ST ANDREW'S CHURCH, OXFORD
 Jubilee Building
 Proposed Basement Plan

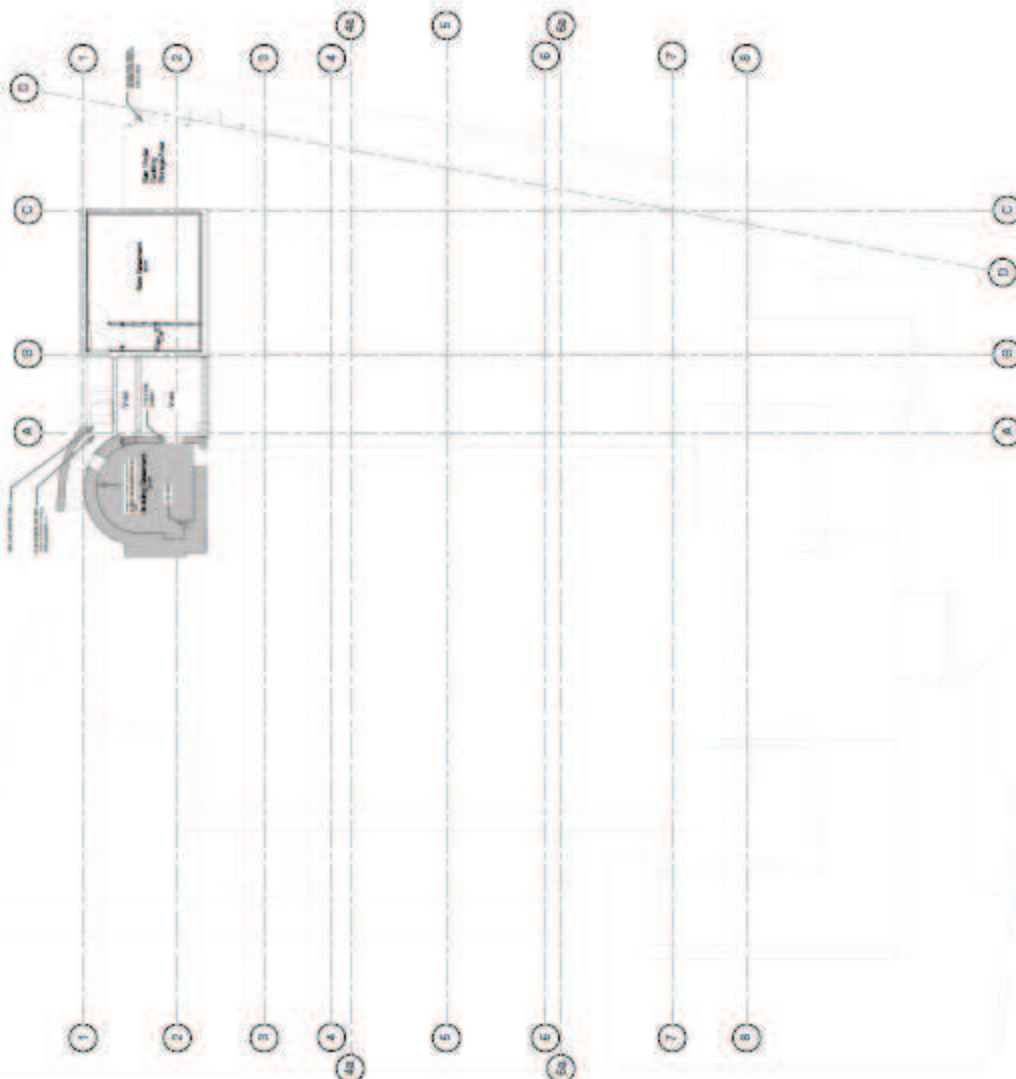

1 Proposed Basement Plan
 North

ST ANDREW'S CHURCH,
 OXFORD

Jubilee Building


Proposed Basement Plan

1:100(BA1 SE CD) APR 14

MEB Design Ltd
 Chartered Architects

0419_P3_102

ST ANDREW'S CHURCH, OXFORD
 Jubilee Building
 Proposed Ground Floor
 Scale: 1:100
 Date: 14 APR 14

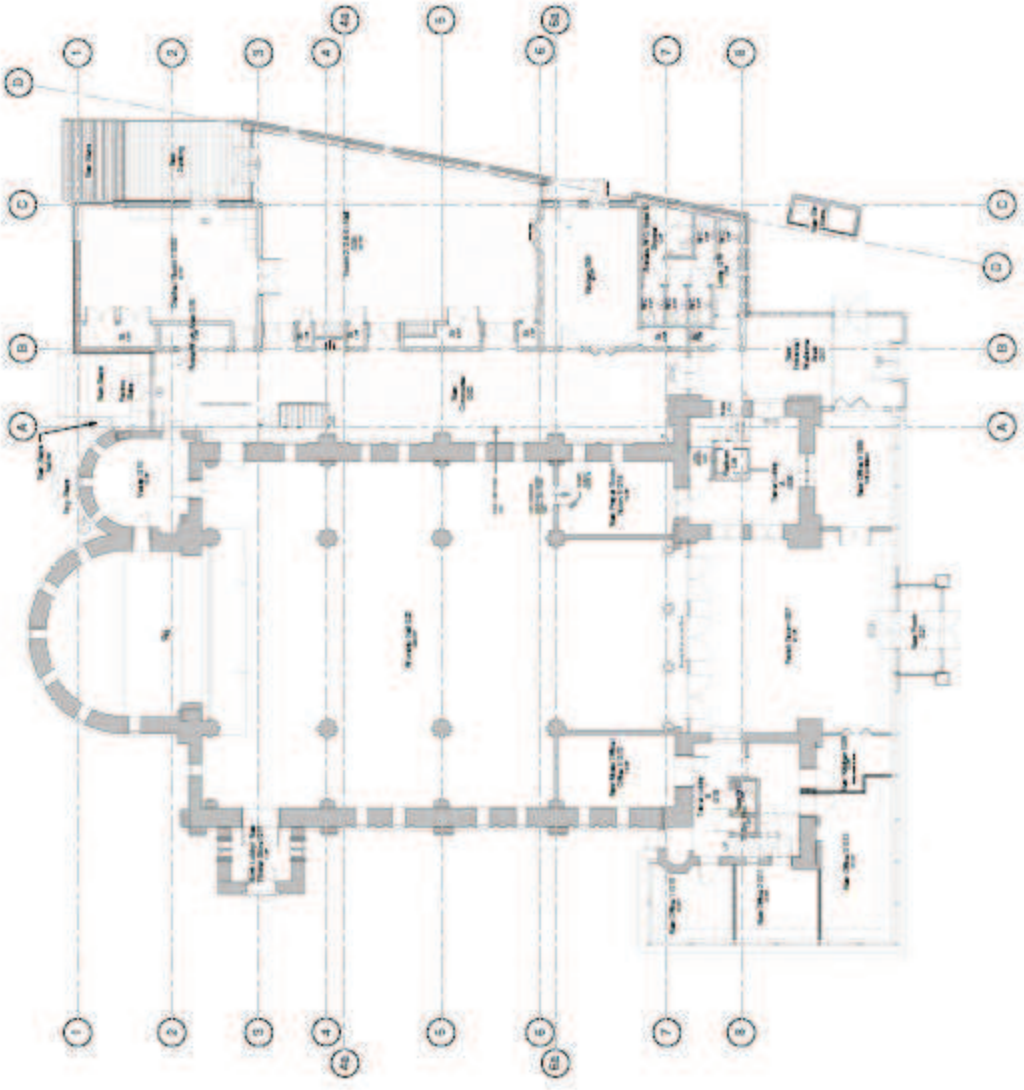

1 Proposed Ground Floor

ST ANDREW'S CHURCH,
 OXFORD

Jubilee Building


Proposed Ground Floor

Scale: 1:100
 Date: 14 APR 14


MEB Design Ltd
 Chartered Architects

0419 - PG - 100

ST ANDREW'S CHURCH, OXFORD
 Jubilee Building
 Proposed East and West Elevations
 1:100 (BA1 SE CD) APR 14

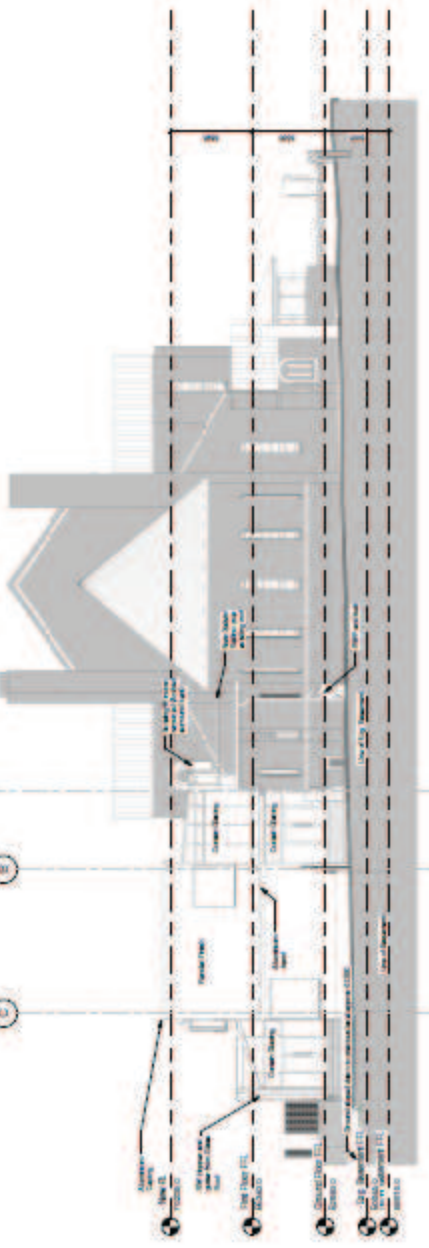

1 100 - East (Rear) Phase 2

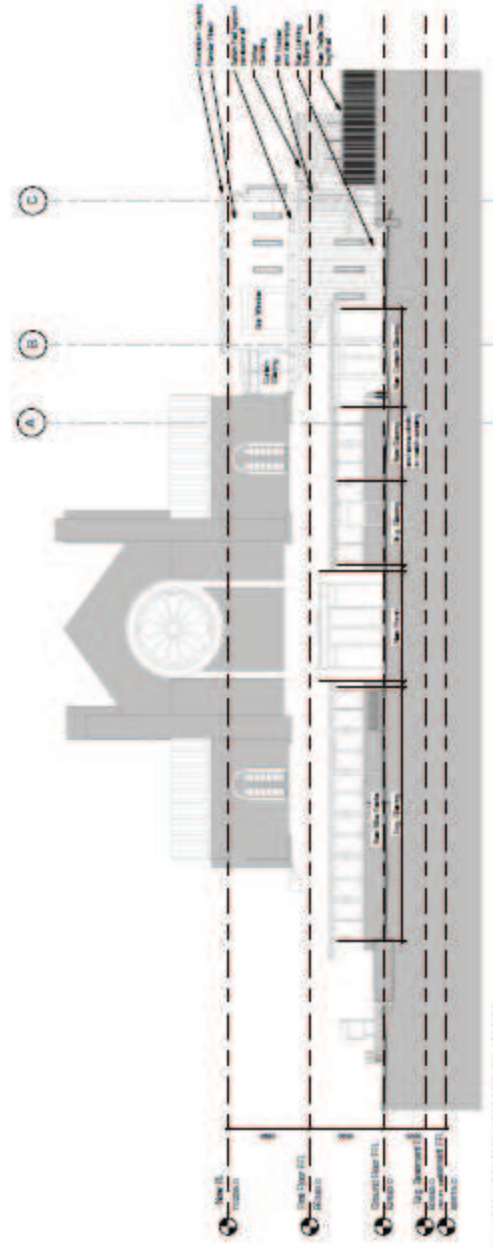

2 100 - West (Front) Phase 2

ST ANDREW'S CHURCH, OXFORD

Jubilee Building

Proposed East and West Elevations
 1:100 (BA1 SE CD) APR 14


MEB Design Ltd
 Chartered Architects

ST ANDREW'S CHURCH, OXFORD
 Jubilee Building
 Proposed East and West Elevations
 1:100 (BA1 SE CD) APR 14


ST ANDREW'S CHURCH, OXFORD
 Jubilee Building
 Proposed North and South Elevations
 1:100GA1 SE CD APR 14

MEB Design Ltd
 Checked Architects

0419 - PG - 105

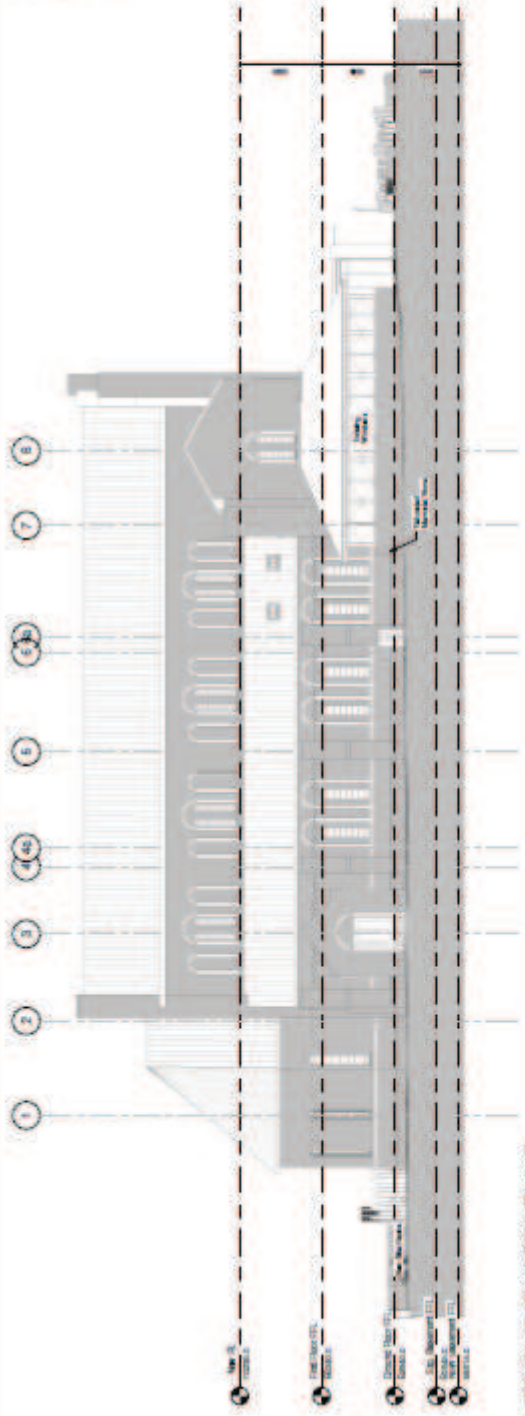

1 100 - North (Road Side) Phase 2

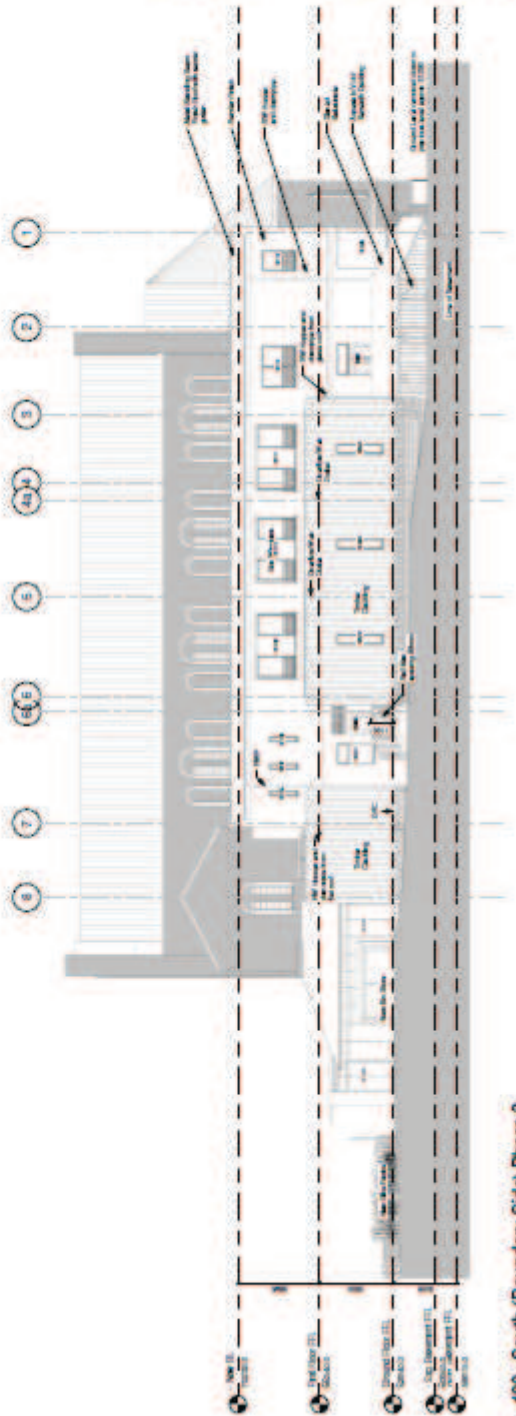

2 100 - South (Boundary Side) Phase 2

ST ANDREW'S CHURCH,
 OXFORD

Jubilee Building
 Proposed North and South
 Elevations

1:100GA1 SE CD APR 14

MEB Design Ltd
 Checked Architects

0419 - PG - 105

This drawing and details are for information purposes only. It is not intended to be used for construction without the written consent of the architect. The drawings are subject to change without notice. The drawings are the property of the architect and shall remain the property of the architect. No part of these drawings shall be reproduced or transmitted in any form or by any means, electronic, mechanical, photocopying, recording, or by any information storage and retrieval system, without the prior written permission of the architect. Any appearance of a drawing is to be thought of as a CAD drawing and may only be modified by hand in accordance with the practices.

© MEB Design Ltd

GENERAL NOTES

NO. DATE DESCRIPTION

CLIENT
ST ANDREW'S CHURCH

PROJECT TITLE
Extensions and Alterations

ISSUANCE TITLE
Approved Ground Floor Plan

SCALE
1:100@A1 SB/PC

DATE
Feb 12




MEB Design Ltd
Chartered Architects

An associated practice in Progression Developments

Client Name: **St Andrew's Church**
Site No: **12/00565/FUL**
Project Name: **St Andrew's Church**
Location: **St Andrew's Church**

Drawing No: **0419-P-005**

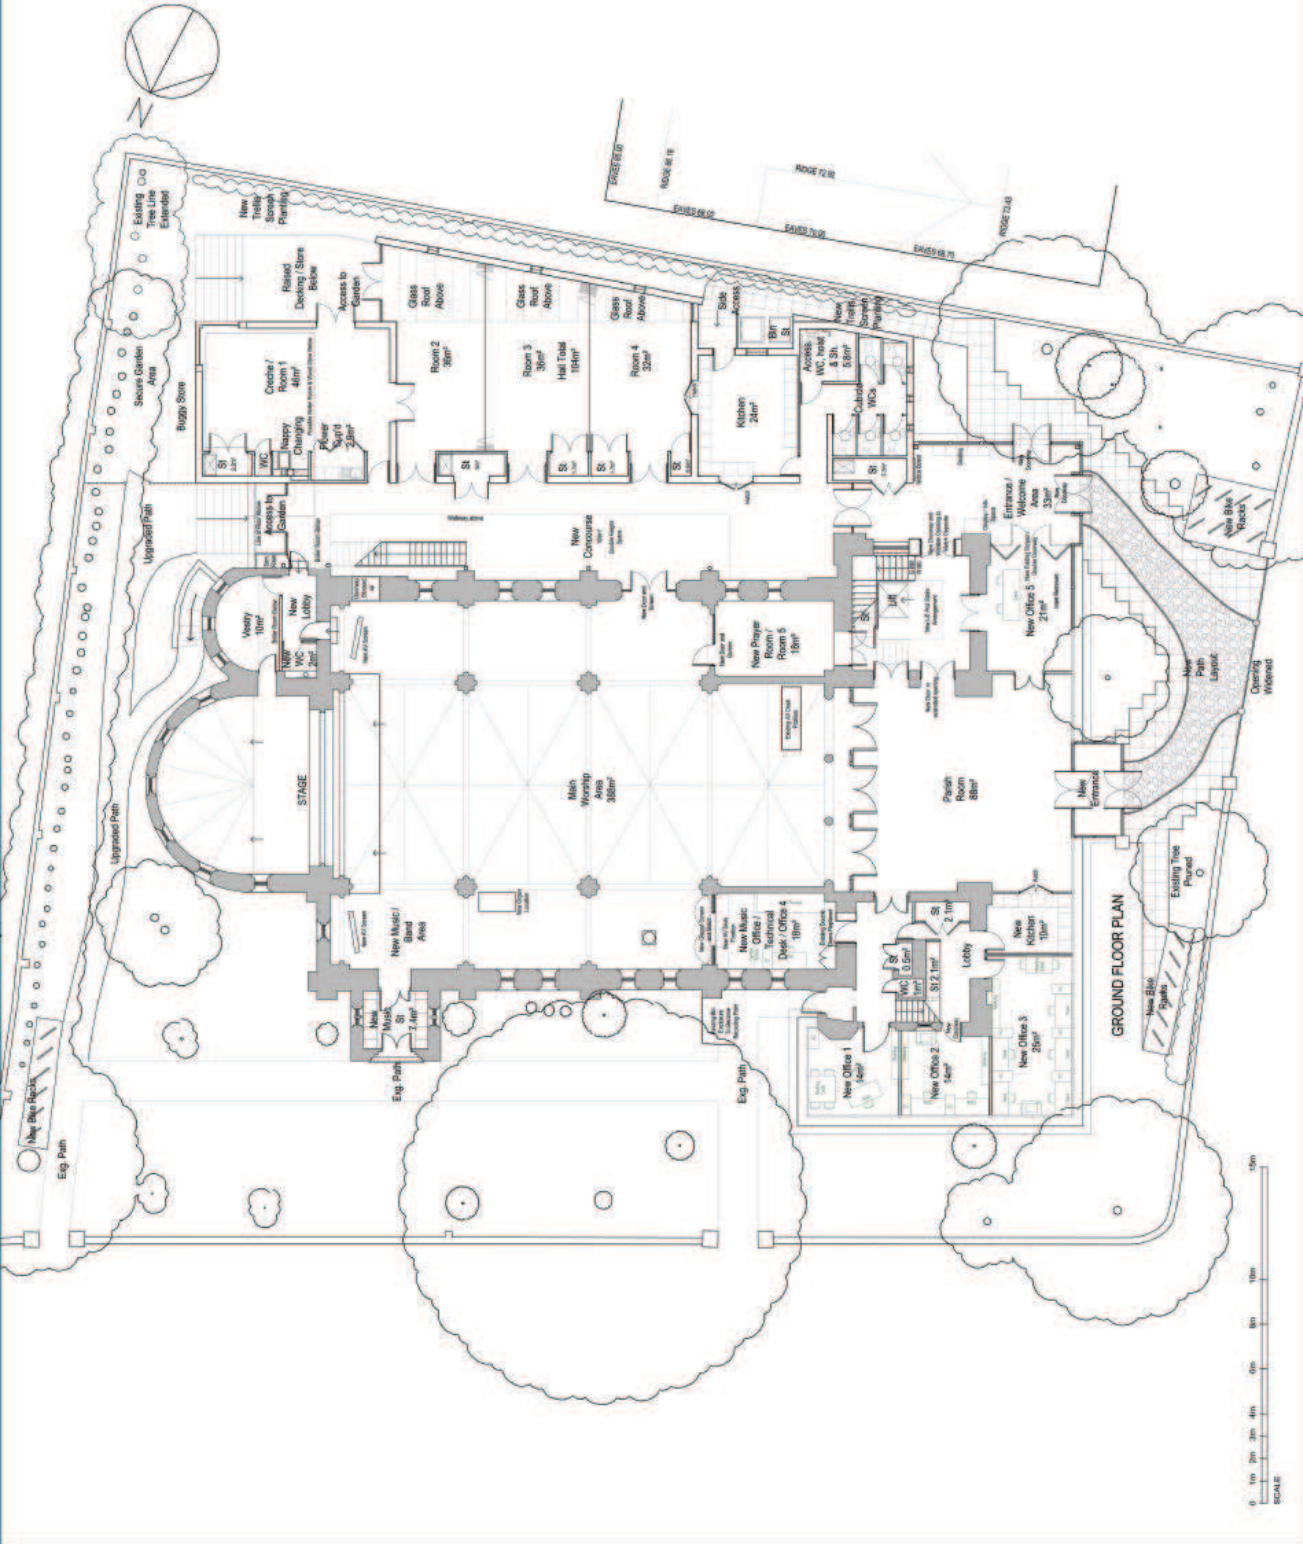

As approved under 12/00565/FUL

This drawing and design is for use solely in connection with the project stated above. The drawing and design is the property of MEB Design Ltd. All rights reserved. No part of this drawing or design may be reproduced, stored in a retrieval system, or transmitted in any form or by any means, electronic, mechanical, photocopying, recording, or by any information storage and retrieval system, without the prior written consent of MEB Design Ltd. All drawings and designs are the property of MEB Design Ltd. Any apparent discrepancy is to be brought to the attention of MEB Design Ltd. immediately upon receipt of the drawing.

This is a CAD drawing and may only be modified by using autocad software. M. Proctor

© MEB Design Ltd

GENERAL NOTES

DATE: 11/11/2013

CLIENT: ST ANDREWS CHURCH, OXFORD

PROJECT TITLE: Jubilee Building


DRAWING TITLE: Proposed Ground Floor Plan

SCALE: 1 : 100
 DATE: SB CD NOV '13

MEB Design Ltd
 Chartered Architects

Approved Practice: Kipling Design

Client Name: ST ANDREWS CHURCH, OXFORD
 Project No: 0419-P2-100
 Date: 11/11/2013
 Drawing No: 0419-P2-100

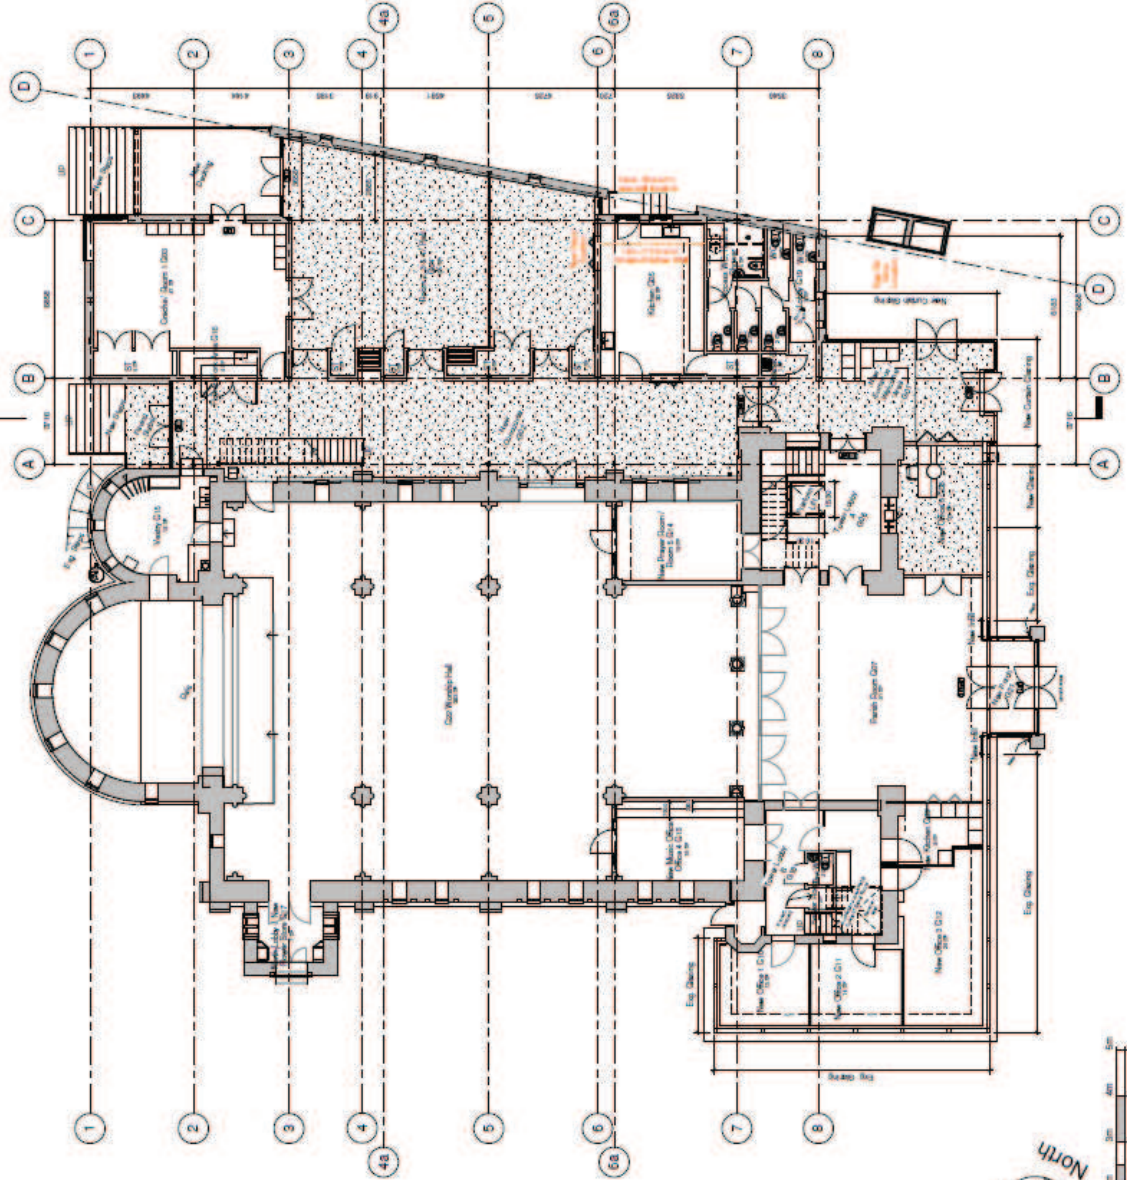

① Ground Floor FFL



1 : 100 0 1 2 3 4 6 8 10 15m

As approved under 13/02966/VAR

This drawing and design is for use solely in connection with the project described herein. It is being used and design is to be accepted by the client and the relevant authorities. The client and the relevant authorities shall be responsible for the design and construction of the project. The design is to be used in connection with all other drawings and documents. 

© MEB Design Ltd

GENERAL NOTES

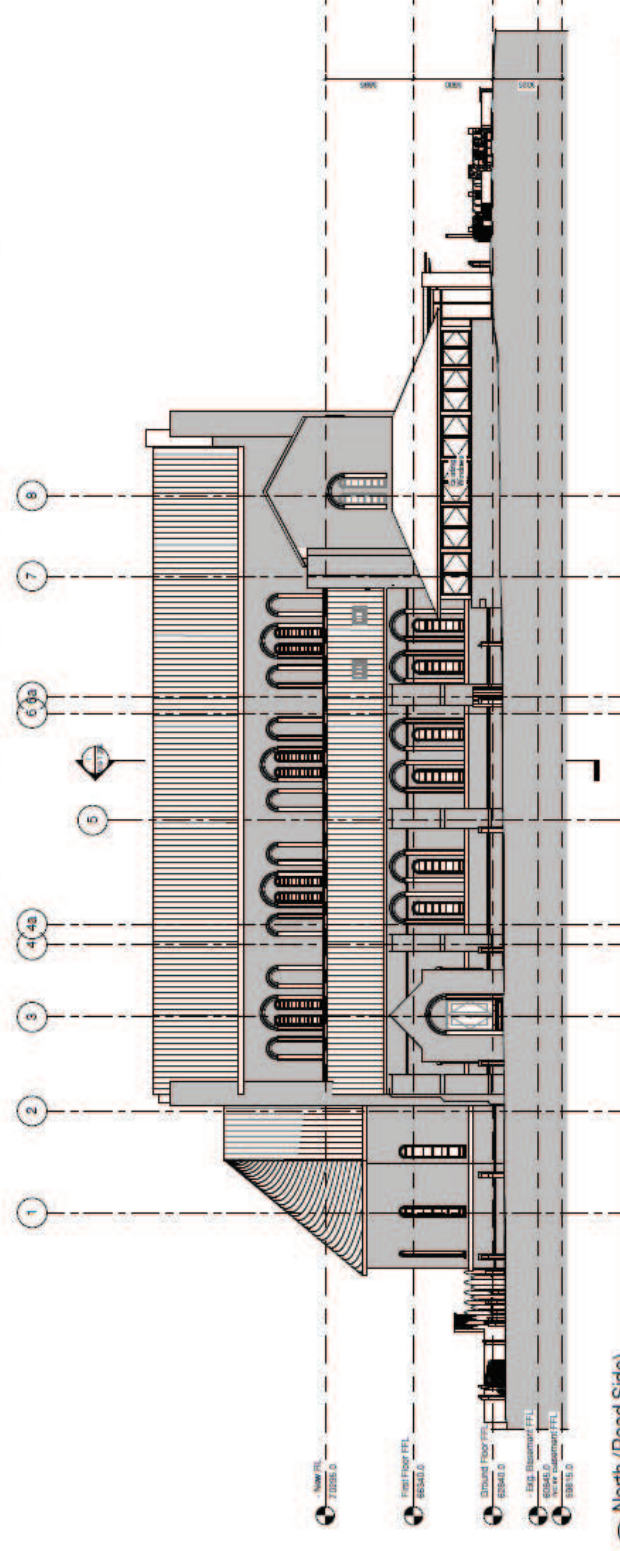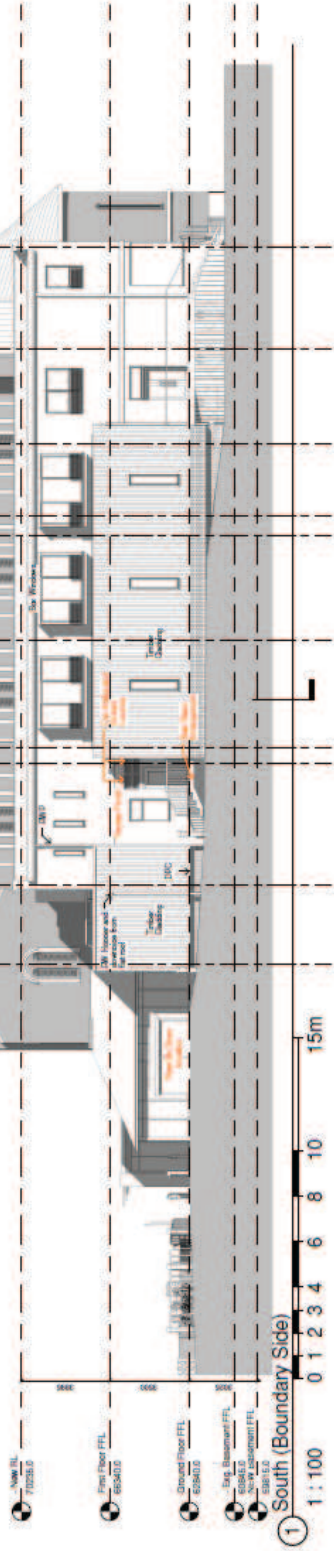

PROJECT
ST ANDREW'S CHURCH,
OXFORD

PROJECT TITLE
Jubilee Building

PROPOSED
Proposed North and South
Elevations

SCALE
1:100 SB CD NOV '13

MEB Design Ltd
Chartered Architects

0419-P2-105