





## **Welcome to the West Area Planning Committee**



- **This planning committee meeting is held in public, but it is not a public meeting.**
- **There will be opportunity for the public to address the committee on each application.**
- **If you wish to speak for or against a planning application, you will need to have either requested it in advance, or fill out and hand in one of the available speaker forms.**
- **Information on meeting protocol and conduct at committee is set out in the Code of Practice.**
- **You can find a copy of the Code of Practice in the committee agenda, just before the first planning application report.**

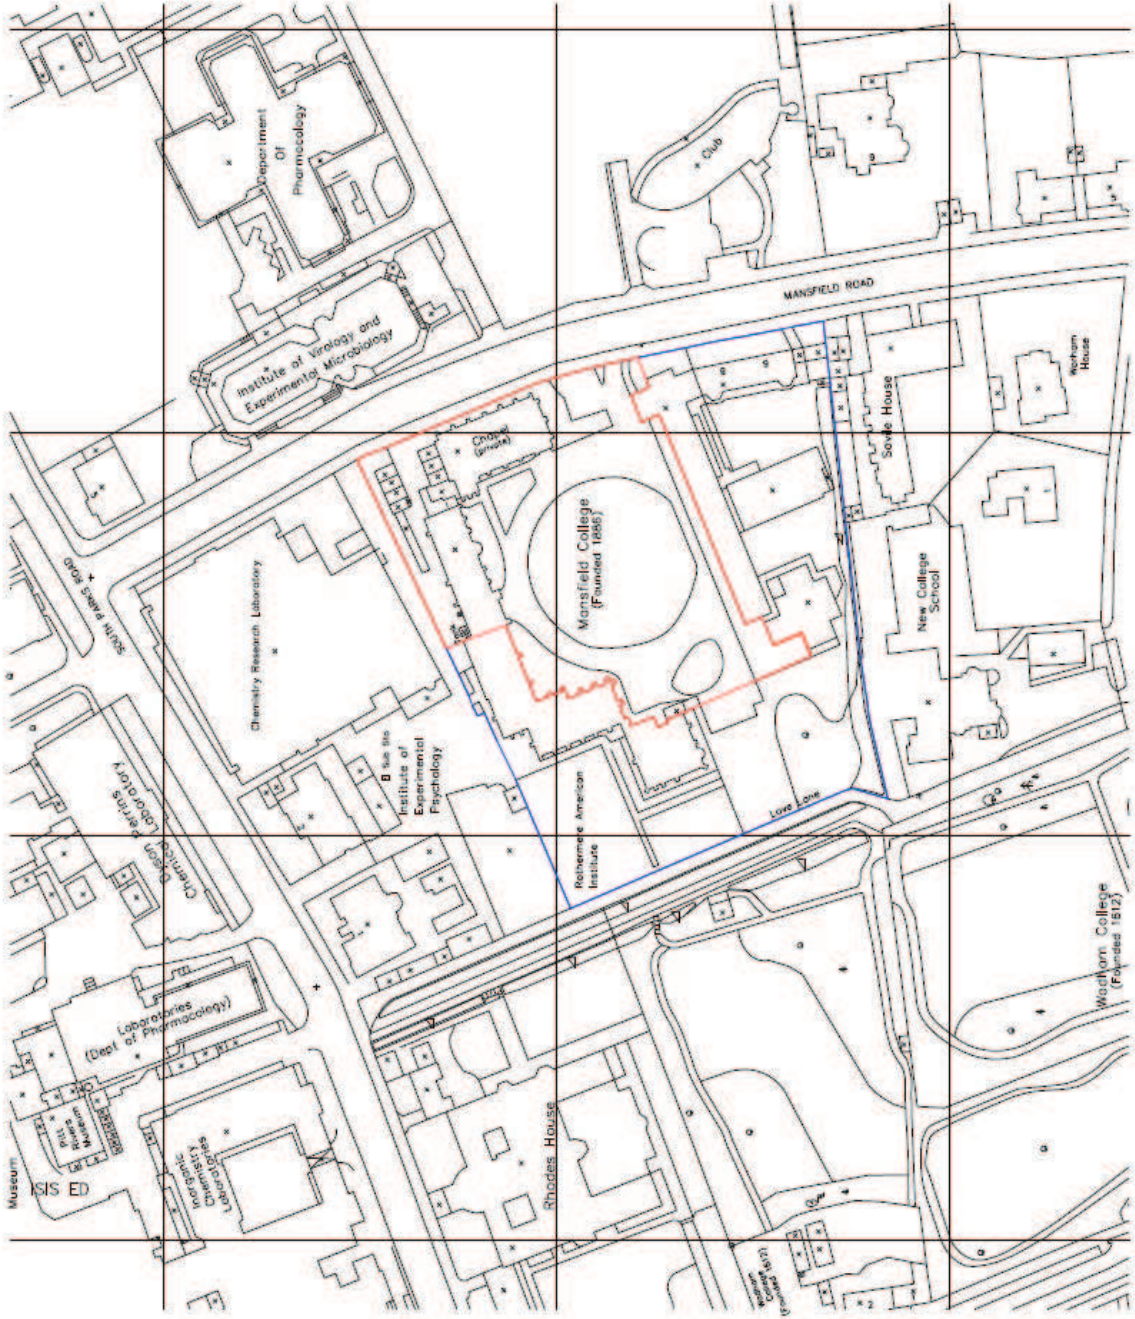

↑ North

1:1250 Scale

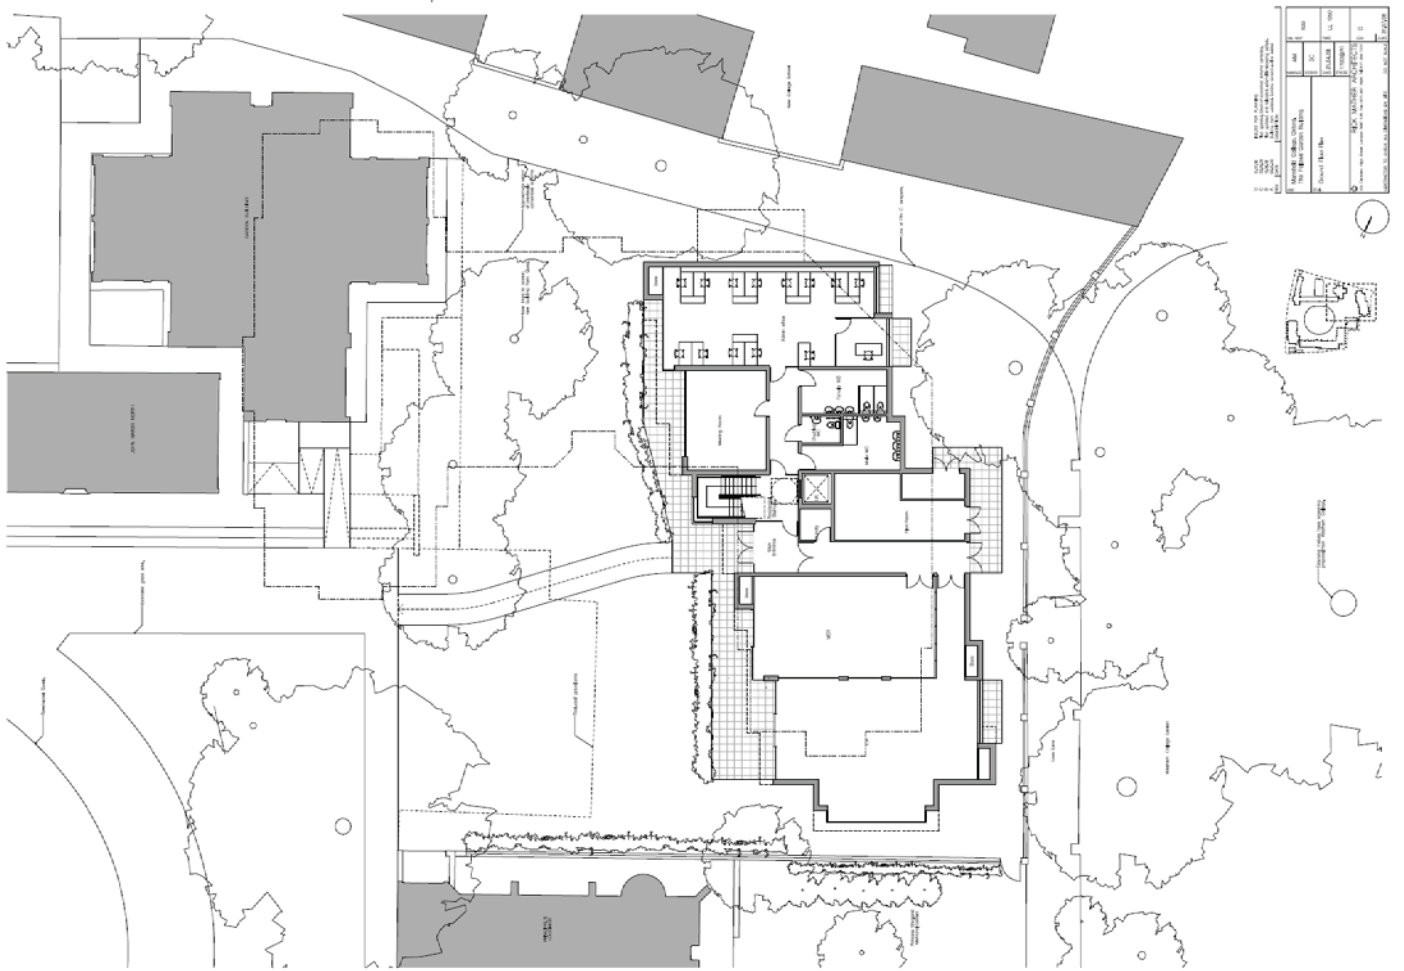


 
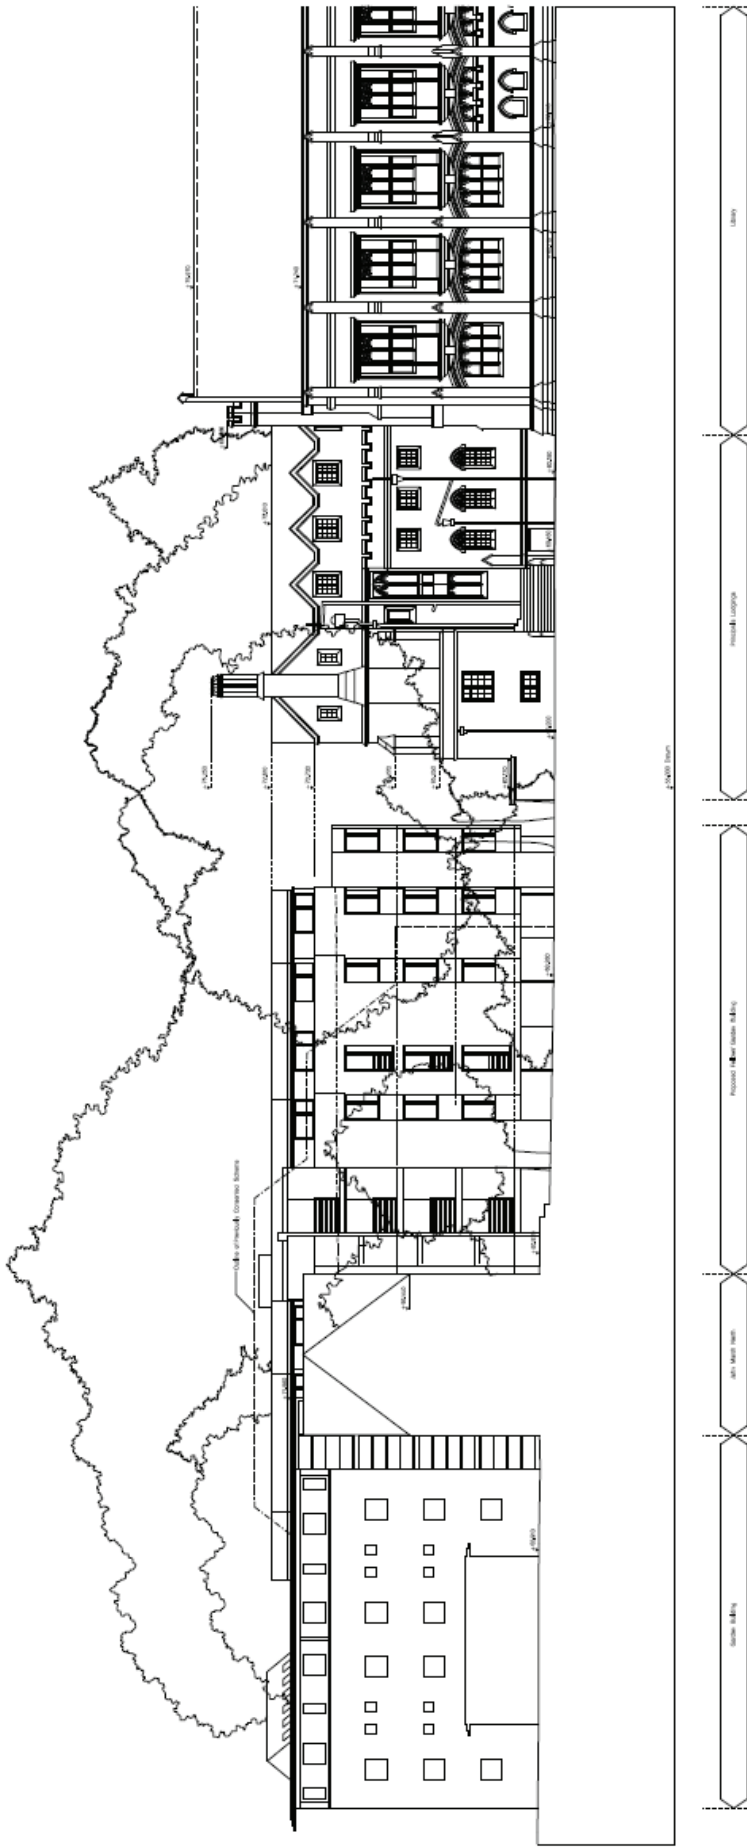


C. 1/2024  
 1/2024  
 1/2024  
 1/2024


Rick Walter Architects 1000 North East Street Portland, Oregon 97232	Rick Walter Architects 1000 North East Street Portland, Oregon 97232	Rick Walter Architects 1000 North East Street Portland, Oregon 97232	Rick Walter Architects 1000 North East Street Portland, Oregon 97232
--	--	--	--

Rick Walter Architects  
 1000 North East Street  
 Portland, Oregon 97232  
 503.255.1111



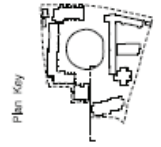 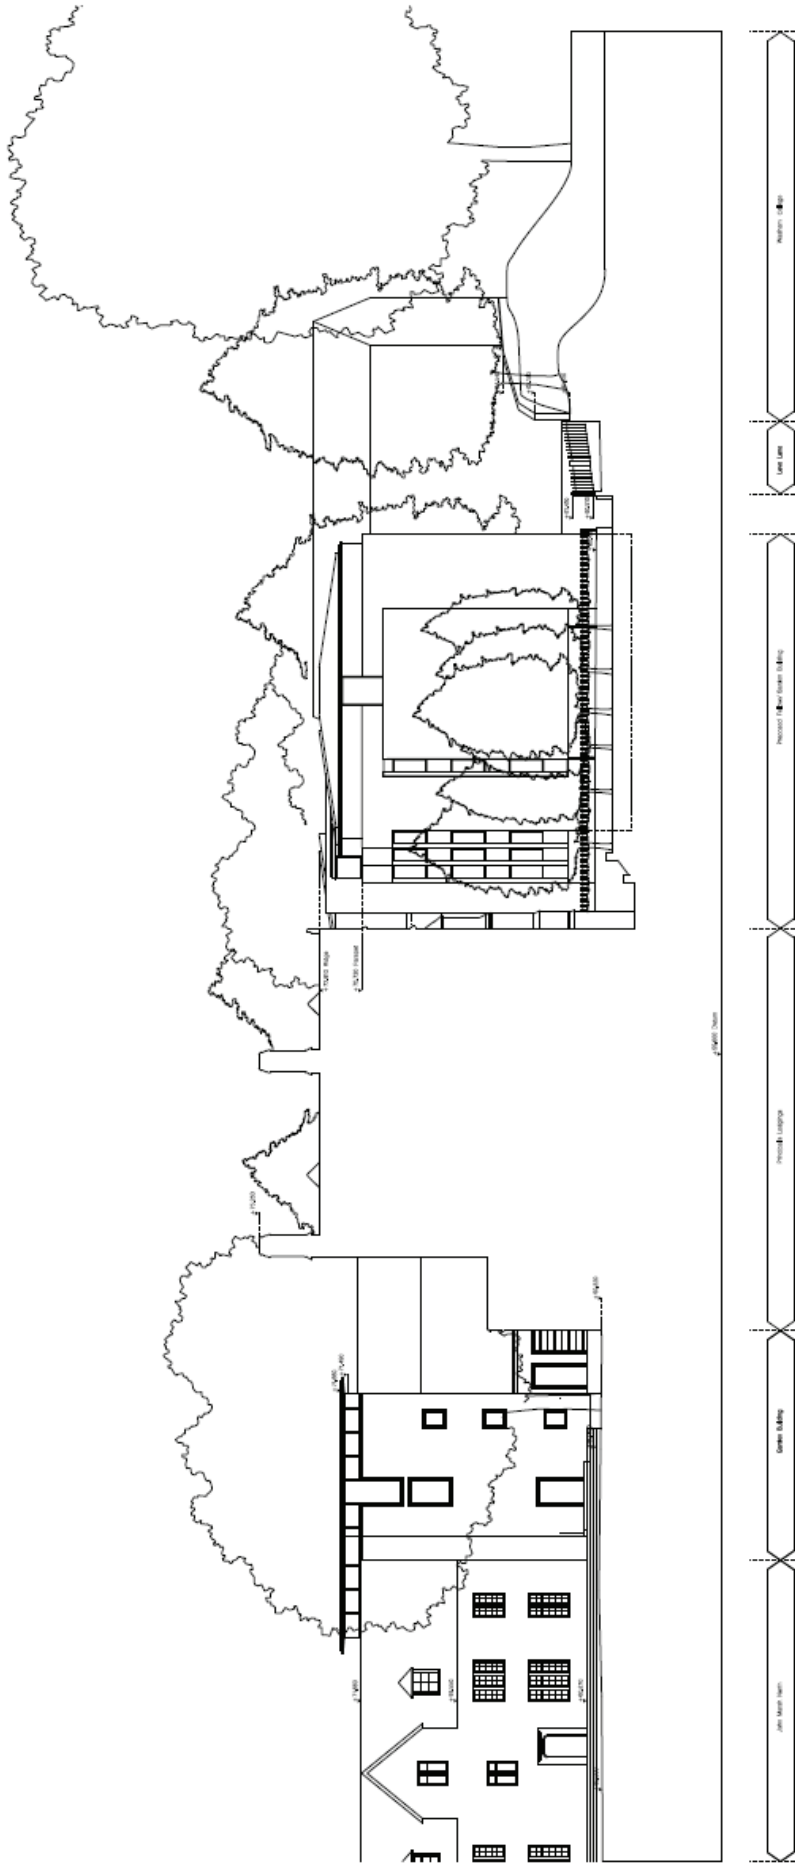


1. Project Name <b>University of the Pacific</b>		2. Date <b>12/15/2010</b>	
3. Architect <b>HEK MATHEIS ARCHITECTS</b>		4. Scale <b>1/8" = 1'-0"</b>	
5. Project Location <b>University of the Pacific, Stockton, CA</b>		6. Drawing No. <b>100-000</b>	
7. Project Description <b>Proposed Main Entry Building</b>		8. Drawing Title <b>FLOOR PLAN</b>	
9. Project No. <b>100-000</b>		10. Drawing Date <b>12/15/2010</b>	
11. Project Status <b>Final</b>		12. Drawing Status <b>Final</b>	

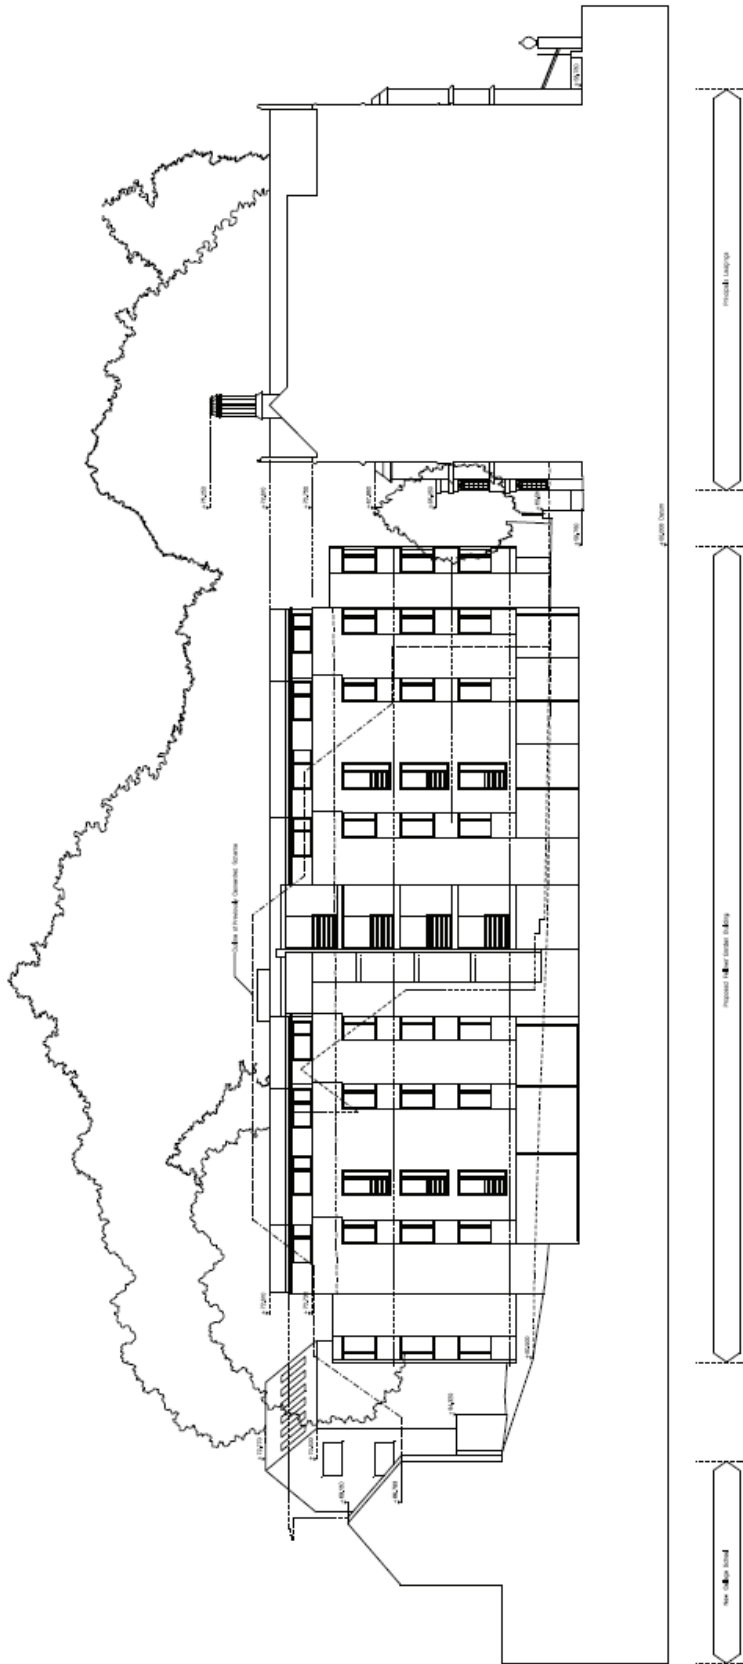

1	DATE	10/10/2011	PROJECT NO.	1011011
2	SCALE	1/8" = 1'-0"	PROJECT NAME	1011011
3	BY	J. J. J.	PROJECT LOCATION	1011011
4	CHECKED BY	J. J. J.	PROJECT DESCRIPTION	1011011
5	DATE	10/10/2011	PROJECT STATUS	1011011
6	PROJECT NO.	1011011	PROJECT LOCATION	1011011
7	PROJECT NAME	1011011	PROJECT DESCRIPTION	1011011
8	PROJECT LOCATION	1011011	PROJECT STATUS	1011011
9	PROJECT DESCRIPTION	1011011	PROJECT LOCATION	1011011
10	PROJECT STATUS	1011011	PROJECT DESCRIPTION	1011011
11	PROJECT LOCATION	1011011	PROJECT STATUS	1011011
12	PROJECT DESCRIPTION	1011011	PROJECT LOCATION	1011011
13	PROJECT STATUS	1011011	PROJECT DESCRIPTION	1011011
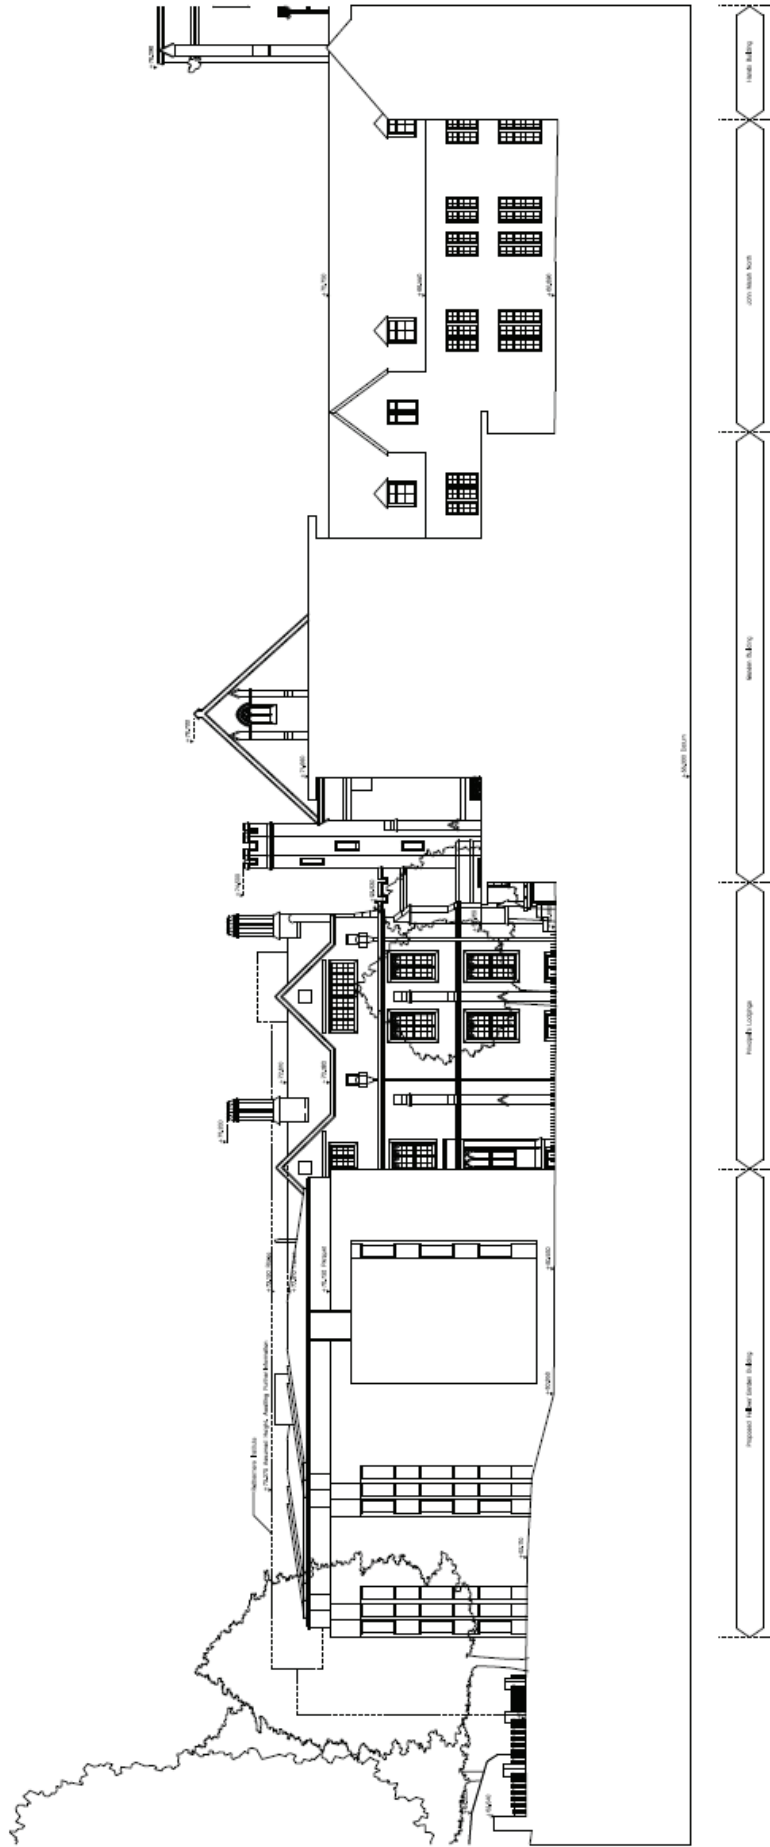

Plan Key



1. Project Name	Proposed Office Center Building		
2. Client	1000	1000	1000
3. Architect	1000	1000	1000
4. Date	1000	1000	1000
5. Scale	1/8" = 1'-0"	1/4" = 1'-0"	1/2" = 1'-0"
6. Drawing No.	1000-1000-1000		
7. Project No.	1000-1000-1000		
8. Drawing Title	Proposed Office Center Building		
9. Drawing Date	1000-1000-1000		
10. Drawing Status	1000-1000-1000		
11. Drawing Author	1000-1000-1000		
12. Drawing Checker	1000-1000-1000		
13. Drawing Approver	1000-1000-1000		
14. Drawing Date	1000-1000-1000		
15. Drawing Scale	1/8" = 1'-0"		
16. Drawing Title	Proposed Office Center Building		
17. Drawing Date	1000-1000-1000		
18. Drawing Status	1000-1000-1000		
19. Drawing Author	1000-1000-1000		
20. Drawing Checker	1000-1000-1000		
21. Drawing Approver	1000-1000-1000		
22. Drawing Date	1000-1000-1000		
23. Drawing Scale	1/8" = 1'-0"		
24. Drawing Title	Proposed Office Center Building		
25. Drawing Date	1000-1000-1000		
26. Drawing Status	1000-1000-1000		
27. Drawing Author	1000-1000-1000		
28. Drawing Checker	1000-1000-1000		
29. Drawing Approver	1000-1000-1000		
30. Drawing Date	1000-1000-1000		
31. Drawing Scale	1/8" = 1'-0"		
32. Drawing Title	Proposed Office Center Building		
33. Drawing Date	1000-1000-1000		
34. Drawing Status	1000-1000-1000		
35. Drawing Author	1000-1000-1000		
36. Drawing Checker	1000-1000-1000		
37. Drawing Approver	1000-1000-1000		
38. Drawing Date	1000-1000-1000		
39. Drawing Scale	1/8" = 1'-0"		
40. Drawing Title	Proposed Office Center Building		
41. Drawing Date	1000-1000-1000		
42. Drawing Status	1000-1000-1000		
43. Drawing Author	1000-1000-1000		
44. Drawing Checker	1000-1000-1000		
45. Drawing Approver	1000-1000-1000		
46. Drawing Date	1000-1000-1000		
47. Drawing Scale	1/8" = 1'-0"		
48. Drawing Title	Proposed Office Center Building		
49. Drawing Date	1000-1000-1000		
50. Drawing Status	1000-1000-1000		
51. Drawing Author	1000-1000-1000		
52. Drawing Checker	1000-1000-1000		
53. Drawing Approver	1000-1000-1000		
54. Drawing Date	1000-1000-1000		
55. Drawing Scale	1/8" = 1'-0"		
56. Drawing Title	Proposed Office Center Building		
57. Drawing Date	1000-1000-1000		
58. Drawing Status	1000-1000-1000		
59. Drawing Author	1000-1000-1000		
60. Drawing Checker	1000-1000-1000		
61. Drawing Approver	1000-1000-1000		
62. Drawing Date	1000-1000-1000		
63. Drawing Scale	1/8" = 1'-0"		
64. Drawing Title	Proposed Office Center Building		
65. Drawing Date	1000-1000-1000		
66. Drawing Status	1000-1000-1000		
67. Drawing Author	1000-1000-1000		
68. Drawing Checker	1000-1000-1000		
69. Drawing Approver	1000-1000-1000		
70. Drawing Date	1000-1000-1000		
71. Drawing Scale	1/8" = 1'-0"		
72. Drawing Title	Proposed Office Center Building		
73. Drawing Date	1000-1000-1000		
74. Drawing Status	1000-1000-1000		
75. Drawing Author	1000-1000-1000		
76. Drawing Checker	1000-1000-1000		
77. Drawing Approver	1000-1000-1000		
78. Drawing Date	1000-1000-1000		
79. Drawing Scale	1/8" = 1'-0"		
80. Drawing Title	Proposed Office Center Building		
81. Drawing Date	1000-1000-1000		
82. Drawing Status	1000-1000-1000		
83. Drawing Author	1000-1000-1000		
84. Drawing Checker	1000-1000-1000		
85. Drawing Approver	1000-1000-1000		
86. Drawing Date	1000-1000-1000		
87. Drawing Scale	1/8" = 1'-0"		
88. Drawing Title	Proposed Office Center Building		
89. Drawing Date	1000-1000-1000		
90. Drawing Status	1000-1000-1000		
91. Drawing Author	1000-1000-1000		
92. Drawing Checker	1000-1000-1000		
93. Drawing Approver	1000-1000-1000		
94. Drawing Date	1000-1000-1000		
95. Drawing Scale	1/8" = 1'-0"		
96. Drawing Title	Proposed Office Center Building		
97. Drawing Date	1000-1000-1000		
98. Drawing Status	1000-1000-1000		
99. Drawing Author	1000-1000-1000		
100. Drawing Checker	1000-1000-1000		
101. Drawing Approver	1000-1000-1000		
102. Drawing Date	1000-1000-1000		
103. Drawing Scale	1/8" = 1'-0"		
104. Drawing Title	Proposed Office Center Building		
105. Drawing Date	1000-1000-1000		
106. Drawing Status	1000-1000-1000		
107. Drawing Author	1000-1000-1000		
108. Drawing Checker	1000-1000-1000		
109. Drawing Approver	1000-1000-1000		
110. Drawing Date	1000-1000-1000		
111. Drawing Scale	1/8" = 1'-0"		
112. Drawing Title	Proposed Office Center Building		
113. Drawing Date	1000-1000-1000		
114. Drawing Status	1000-1000-1000		
115. Drawing Author	1000-1000-1000		
116. Drawing Checker	1000-1000-1000		
117. Drawing Approver	1000-1000-1000		
118. Drawing Date	1000-1000-1000		
119. Drawing Scale	1/8" = 1'-0"		
120. Drawing Title	Proposed Office Center Building		
121. Drawing Date	1000-1000-1000		
122. Drawing Status	1000-1000-1000		
123. Drawing Author	1000-1000-1000		
124. Drawing Checker	1000-1000-1000		
125. Drawing Approver	1000-1000-1000		
126. Drawing Date	1000-1000-1000		
127. Drawing Scale	1/8" = 1'-0"		
128. Drawing Title	Proposed Office Center Building		
129. Drawing Date	1000-1000-1000		
130. Drawing Status	1000-1000-1000		
131. Drawing Author	1000-1000-1000		
132. Drawing Checker	1000-1000-1000		
133. Drawing Approver	1000-1000-1000		
134. Drawing Date	1000-1000-1000		
135. Drawing Scale	1/8" = 1'-0"		
136. Drawing Title	Proposed Office Center Building		
137. Drawing Date	1000-1000-1000		
138. Drawing Status	1000-1000-1000		
139. Drawing Author	1000-1000-1000		
140. Drawing Checker	1000-1000-1000		
141. Drawing Approver	1000-1000-1000		
142. Drawing Date	1000-1000-1000		
143. Drawing Scale	1/8" = 1'-0"		
144. Drawing Title	Proposed Office Center Building		
145. Drawing Date	1000-1000-1000		
146. Drawing Status	1000-1000-1000		
147. Drawing Author	1000-1000-1000		
148. Drawing Checker	1000-1000-1000		
149. Drawing Approver	1000-1000-1000		
150. Drawing Date	1000-1000-1000		
151. Drawing Scale	1/8" = 1'-0"		
152. Drawing Title	Proposed Office Center Building		
153. Drawing Date	1000-1000-1000		
154. Drawing Status	1000-1000-1000		
155. Drawing Author	1000-1000-1000		
156. Drawing Checker	1000-1000-1000		
157. Drawing Approver	1000-1000-1000		
158. Drawing Date	1000-1000-1000		
159. Drawing Scale	1/8" = 1'-0"		
160. Drawing Title	Proposed Office Center Building		
161. Drawing Date	1000-1000-1000		
162. Drawing Status	1000-1000-1000		
163. Drawing Author	1000-1000-1000		
164. Drawing Checker	1000-1000-1000		
165. Drawing Approver	1000-1000-1000		
166. Drawing Date	1000-1000-1000		
167. Drawing Scale	1/8" = 1'-0"		
168. Drawing Title	Proposed Office Center Building		
169. Drawing Date	1000-1000-1000		
170. Drawing Status	1000-1000-1000		
171. Drawing Author	1000-1000-1000		
172. Drawing Checker	1000-1000-1000		
173. Drawing Approver	1000-1000-1000		
174. Drawing Date	1000-1000-1000		
175. Drawing Scale	1/8" = 1'-0"		
176. Drawing Title	Proposed Office Center Building		
177. Drawing Date	1000-1000-1000		
178. Drawing Status	1000-1000-1000		
179. Drawing Author	1000-1000-1000		
180. Drawing Checker	1000-1000-1000		
181. Drawing Approver	1000-1000-1000		
182. Drawing Date	1000-1000-1000		
183. Drawing Scale	1/8" = 1'-0"		
184. Drawing Title	Proposed Office Center Building		
185. Drawing Date	1000-1000-1000		
186. Drawing Status	1000-1000-1000		
187. Drawing Author	1000-1000-1000		
188. Drawing Checker	1000-1000-1000		
189. Drawing Approver	1000-1000-1000		
190. Drawing Date	1000-1000-1000		
191. Drawing Scale	1/8" = 1'-0"		
192. Drawing Title	Proposed Office Center Building		
193. Drawing Date	1000-1000-1000		
194. Drawing Status	1000-1000-1000		
195. Drawing Author	1000-1000-1000		
196. Drawing Checker	1000-1000-1000		
197. Drawing Approver	1000-1000-1000		
198. Drawing Date	1000-1000-1000		
199. Drawing Scale	1/8" = 1'-0"		
200. Drawing Title	Proposed Office Center Building		

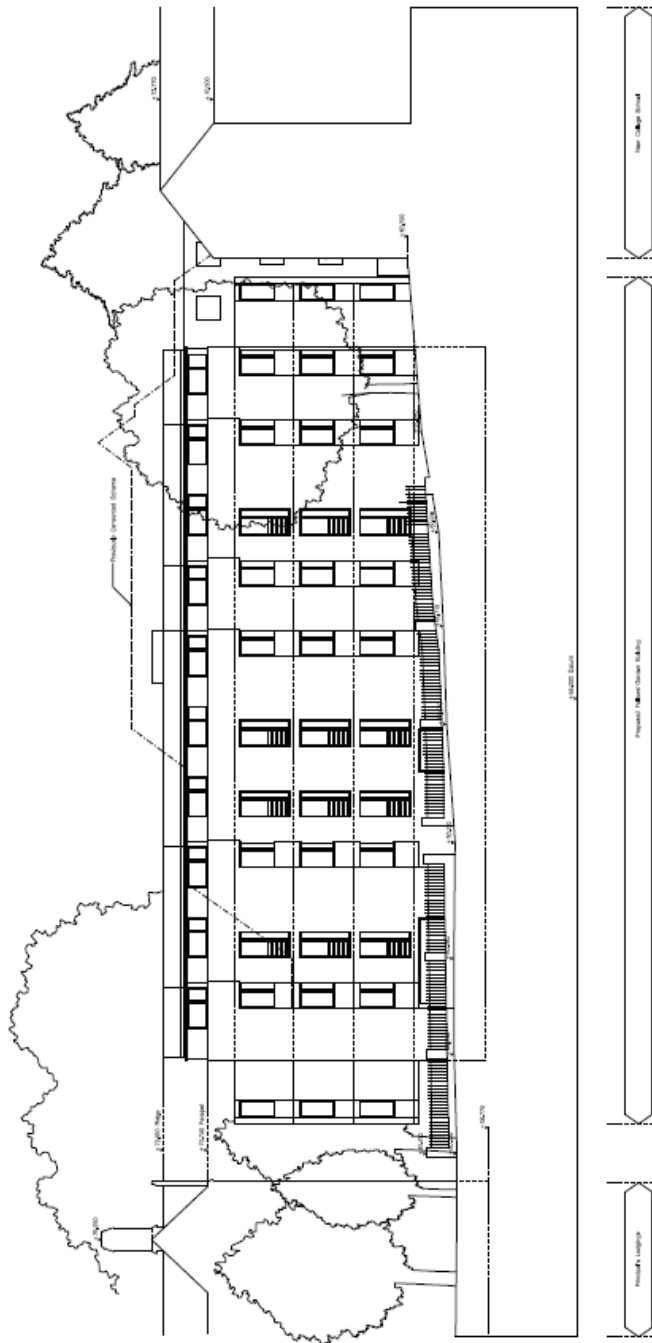

1. DATE: 1/20/20  
 2. PROJECT: RPK MOTHER JOSEPHS  
 3. DRAWING NO.: 100-0000-01

4. APPROVED BY:	DATE:
5. CHECKED BY:	DATE:
6. DESIGNED BY:	DATE:
7. PROJECT NAME:	DATE:
8. PROJECT NO.:	DATE:
9. PROJECT LOCATION:	DATE:
10. PROJECT OWNER:	DATE:
11. PROJECT ARCHITECT:	DATE:
12. PROJECT ENGINEER:	DATE:
13. PROJECT CONTRACTOR:	DATE:
14. PROJECT SUBMITTER:	DATE:
15. PROJECT REVIEWER:	DATE:
16. PROJECT APPROVER:	DATE:
17. PROJECT SIGNATURE:	DATE:
18. PROJECT TITLE:	DATE:
19. PROJECT NUMBER:	DATE:
20. PROJECT LOCATION:	DATE: