


SITE LOCATION PLAN.

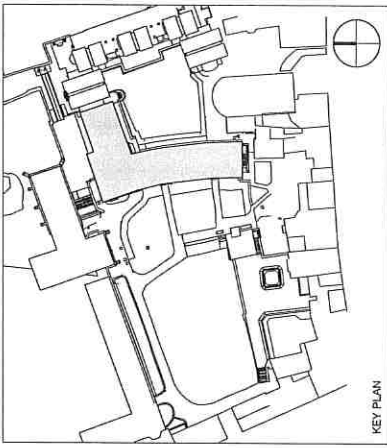

KEY PLAN

GENERAL NOTES:

- 1. ALL DRAWINGS TO BE READ IN CONJUNCTION WITH THE COORDINATED DESIGN & ACCESS STATEMENT.
- 2. ALTA TAKES NO RESPONSIBILITY FOR ANY INACCURACIES FOUND IN EXISTING DRAWINGS & SURVEY INFORMATION. THE EXISTING INFORMATION CONTAINED ON THESE DRAWINGS IS BASED ON EXISTING SITE INFORMATION PROVIDED BY BIDWELLS ON BEHALF OF WADHAM COLLEGE, OXFORD.
- 3. THE SUPPLIED SURVEY REFERENCES INCLUDE:
 - 1. WADHAM COLLEGE, OXFORD, TOPOGRAPHICAL AND UTILITY SURVEY DOCUMENTATION PRODUCED BY AKS/JAV/YS, DATED FEBRUARY 2016
 - 2. WADHAM COLLEGE, OXFORD, FLOOR PLANS SURVEY DOCUMENTATION OF THE EXISTING GODDARD BUILDING PRODUCED BY AKS/JAV/YS, DATED FEBRUARY 2016
 - 3. WADHAM COLLEGE, SITE TOPOGRAPHIC SURVEY DRAWINGS PRODUCED BY GLANVILLE, ISSUE DATE 02.06.2017
 - 4. WADHAM COLLEGE, SITE ELEVATIONS SURVEY DRAWINGS PRODUCED BY GLANVILLE, ISSUE DATE 02.06.2017
 - 5. WADHAM COLLEGE, BOVIRA BUILDING SURVEY DRAWINGS PRODUCED BY GLANVILLE, ISSUE DATE 02.06.2017
 - 6. WADHAM COLLEGE, LIBRARY TERRACE SURVEY DRAWINGS PRODUCED BY GLANVILLE, ISSUE DATE 02.06.2017


LEGEND:

- LAND IN THE OWNERSHIP OF THE APPLICANT
- APPLICATION BOUNDARY LINE

Revision number	revision description	revision date
A	Planning	08.11.2017

Revision Schedule	
Project John Wilkins	drawing P JW-AL_A-XX-DR-A-10/revision A
SITE LOCATION PLAN	issue date 08.11.2017 scale @ A1:1:1250
Planning	drawn MRA checked EOD

AL_A 146 Brewery Road London W9 1JH Tel: +44 (0)20 7250 1900 info@alab.co.uk

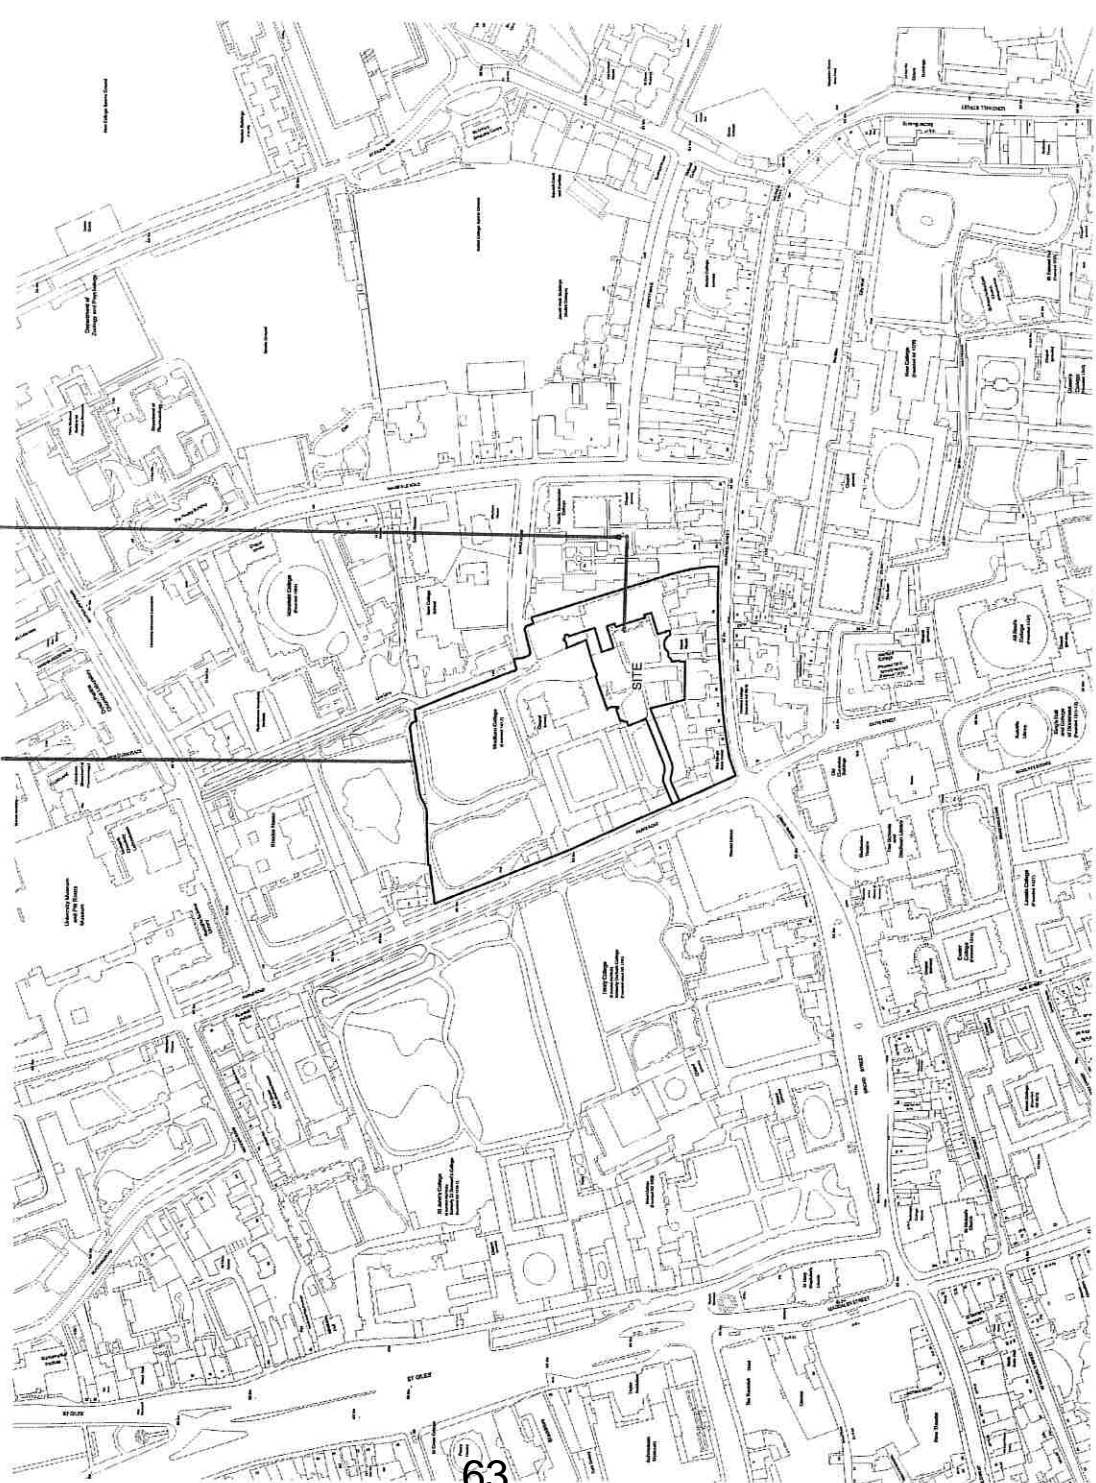

SITE

WADHAM COLLEGE

© ALA. Do not make any other reproduction or use without the written consent of ALA. All drawings are in metric unless otherwise stated and are to be read on A4.

