


17102929/PUL

APPENDIX 2 - BLOCK PLAN

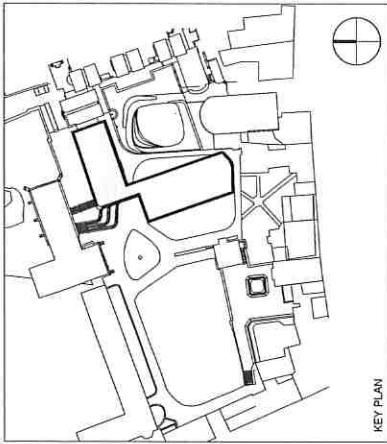

KEY PLAN

GENERAL NOTES:

- ALL DRAWINGS TO BE READ IN CONJUNCTION WITH THE COORDINATED DESIGN & ACCESS STATEMENT.
- ALTA TAKES NO RESPONSIBILITY FOR ANY INACCURACIES FOUND IN EXISTING DRAWINGS & SURVEY INFORMATION. THE EXISTING INFORMATION CONTAINED ON THESE DRAWINGS IS BASED ON EXISTING SITE INFORMATION PROVIDED BY BIDWELL ON BEHALF OF WADHAM COLLEGE, OXFORD. THE SUPPLIED SURVEY REFERENCES INCLUDE:
  - WADHAM COLLEGE, OXFORD, TOPOGRAPHICAL AND UTILITY SURVEY DOCUMENTATION PRODUCED BY WISDAVEY'S, DATED FEBRUARY 2016
  - WADHAM COLLEGE, OXFORD, FLOOR PLANS SURVEY DOCUMENTATION OF THE EXISTING GODDARD BUILDING PRODUCED BY WISDAVEY'S, DATED FEBRUARY 2016
  - WADHAM COLLEGE, SITE TOPOGRAPHIC SURVEY DRAWINGS PRODUCED BY GLANVILLE, ISSUE DATE 02/05/2017.
  - WADHAM COLLEGE, SITE ELEVATIONS SURVEY DRAWINGS PRODUCED BY GLANVILLE, ISSUE DATE 02/05/2017.
  - WADHAM COLLEGE, BOWRA BUILDING SURVEY DRAWINGS PRODUCED BY GLANVILLE, ISSUE DATE 02/05/2017.
  - WADHAM COLLEGE, LIBRARY TERRACE SURVEY DRAWINGS PRODUCED BY GLANVILLE, ISSUE DATE 02/05/2017.

LEGEND:


APPLICATION BOUNDARY LINE

Revision number	revision description	revision date
A	Planning	08.11.2017

Project John Wilkins  
 drawing PJW-AL\_A-XX-OR-A-111 revision A  
 SITE BLOCK PLAN  
 issue date 08.11.2017  
 scale @ A1: 1:200  
 Planning drawn MRA checked EOD

AL - A

© ALTA. All rights reserved. No part of this publication may be reproduced, stored in a retrieval system, or transmitted in any form or by any means, electronic, mechanical, photocopying, recording, or by any information storage and retrieval system, without the prior written permission of ALTA.

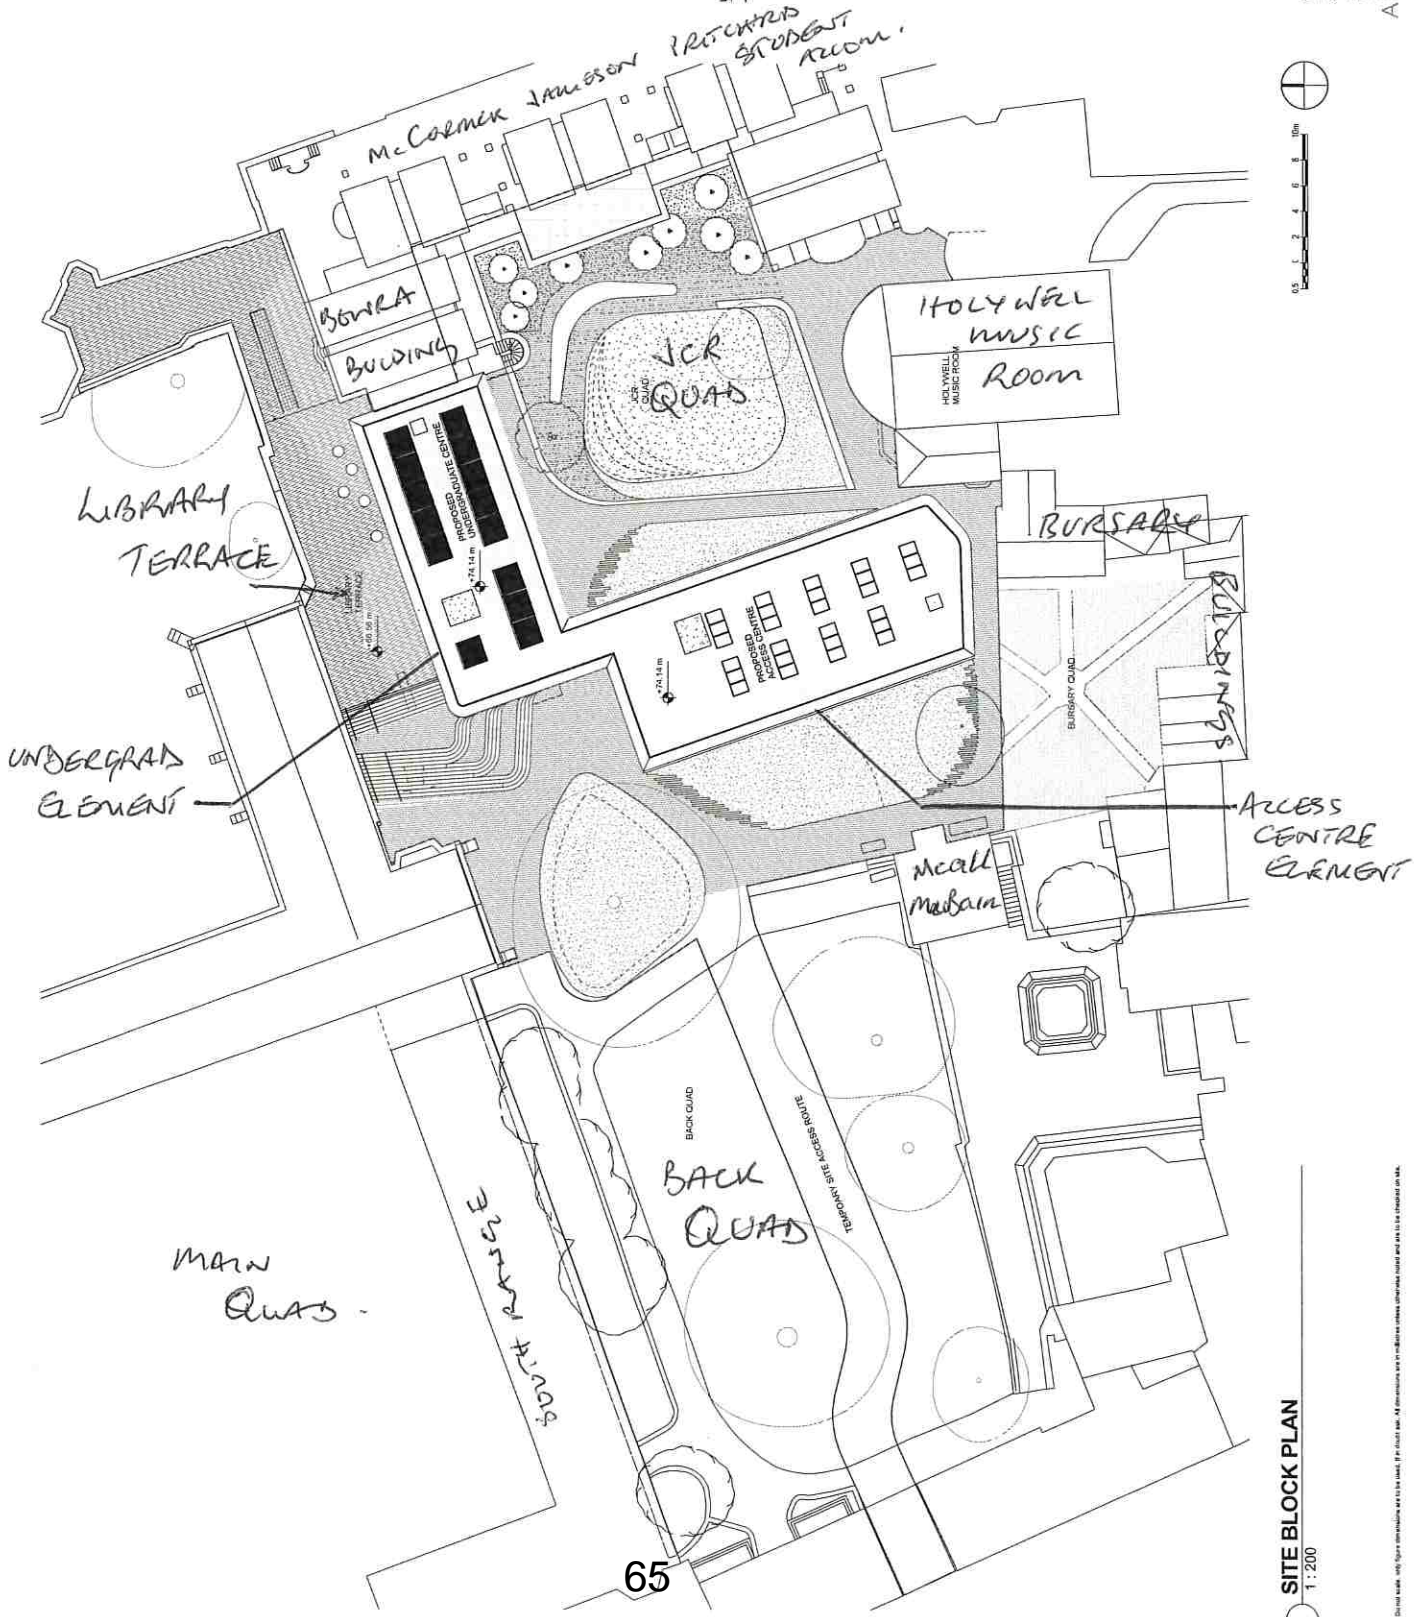

1 SITE BLOCK PLAN  
1:200

