


Welcome to the East Area Planning Committee

- This planning committee meeting is held in public but it is not a public meeting.
- There will be an opportunity for the public to address the committee on each application.
- If you wish to speak for or against a planning application, you need to have either requested it in advance, or hand in one of the available speaker forms, or speak to the clerk.
- Information on meeting protocol and conduct at the committee is set out in the Code of Practice.
- This is in the committee agenda just before the first planning application report.



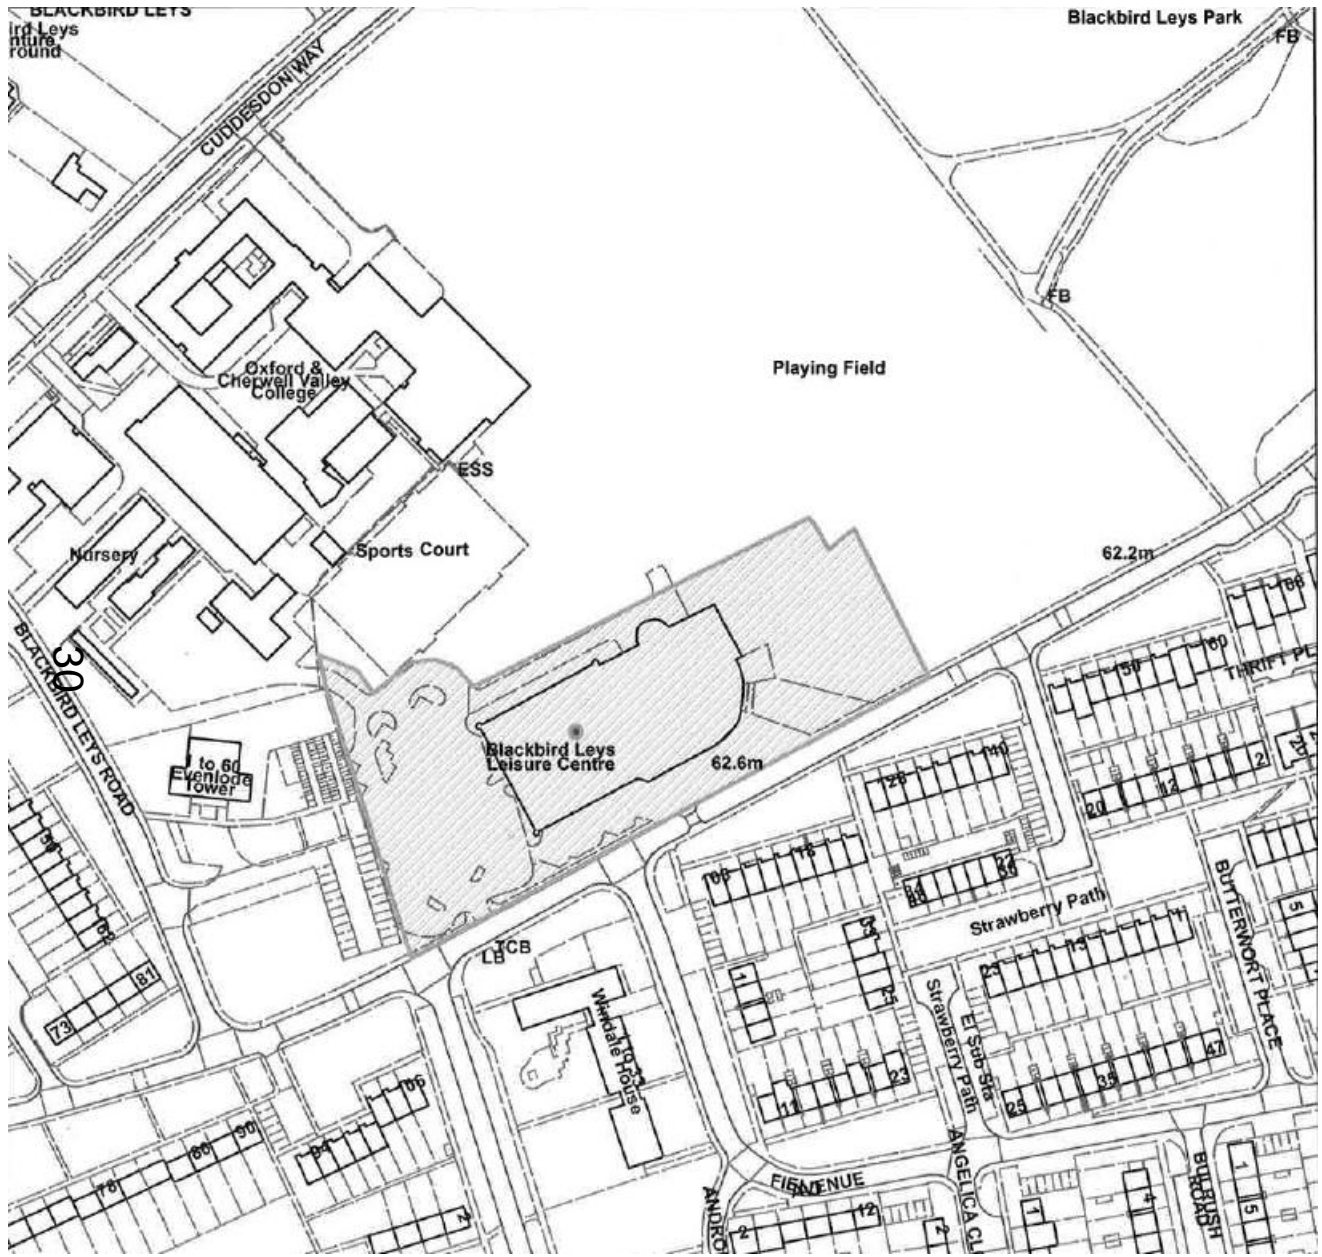

Location Plan

www.oxford.gov.uk






View from sports field of rear of extension with photovoltaics




32

View from Blackbird Leys Park of rear of extension with photovoltaics

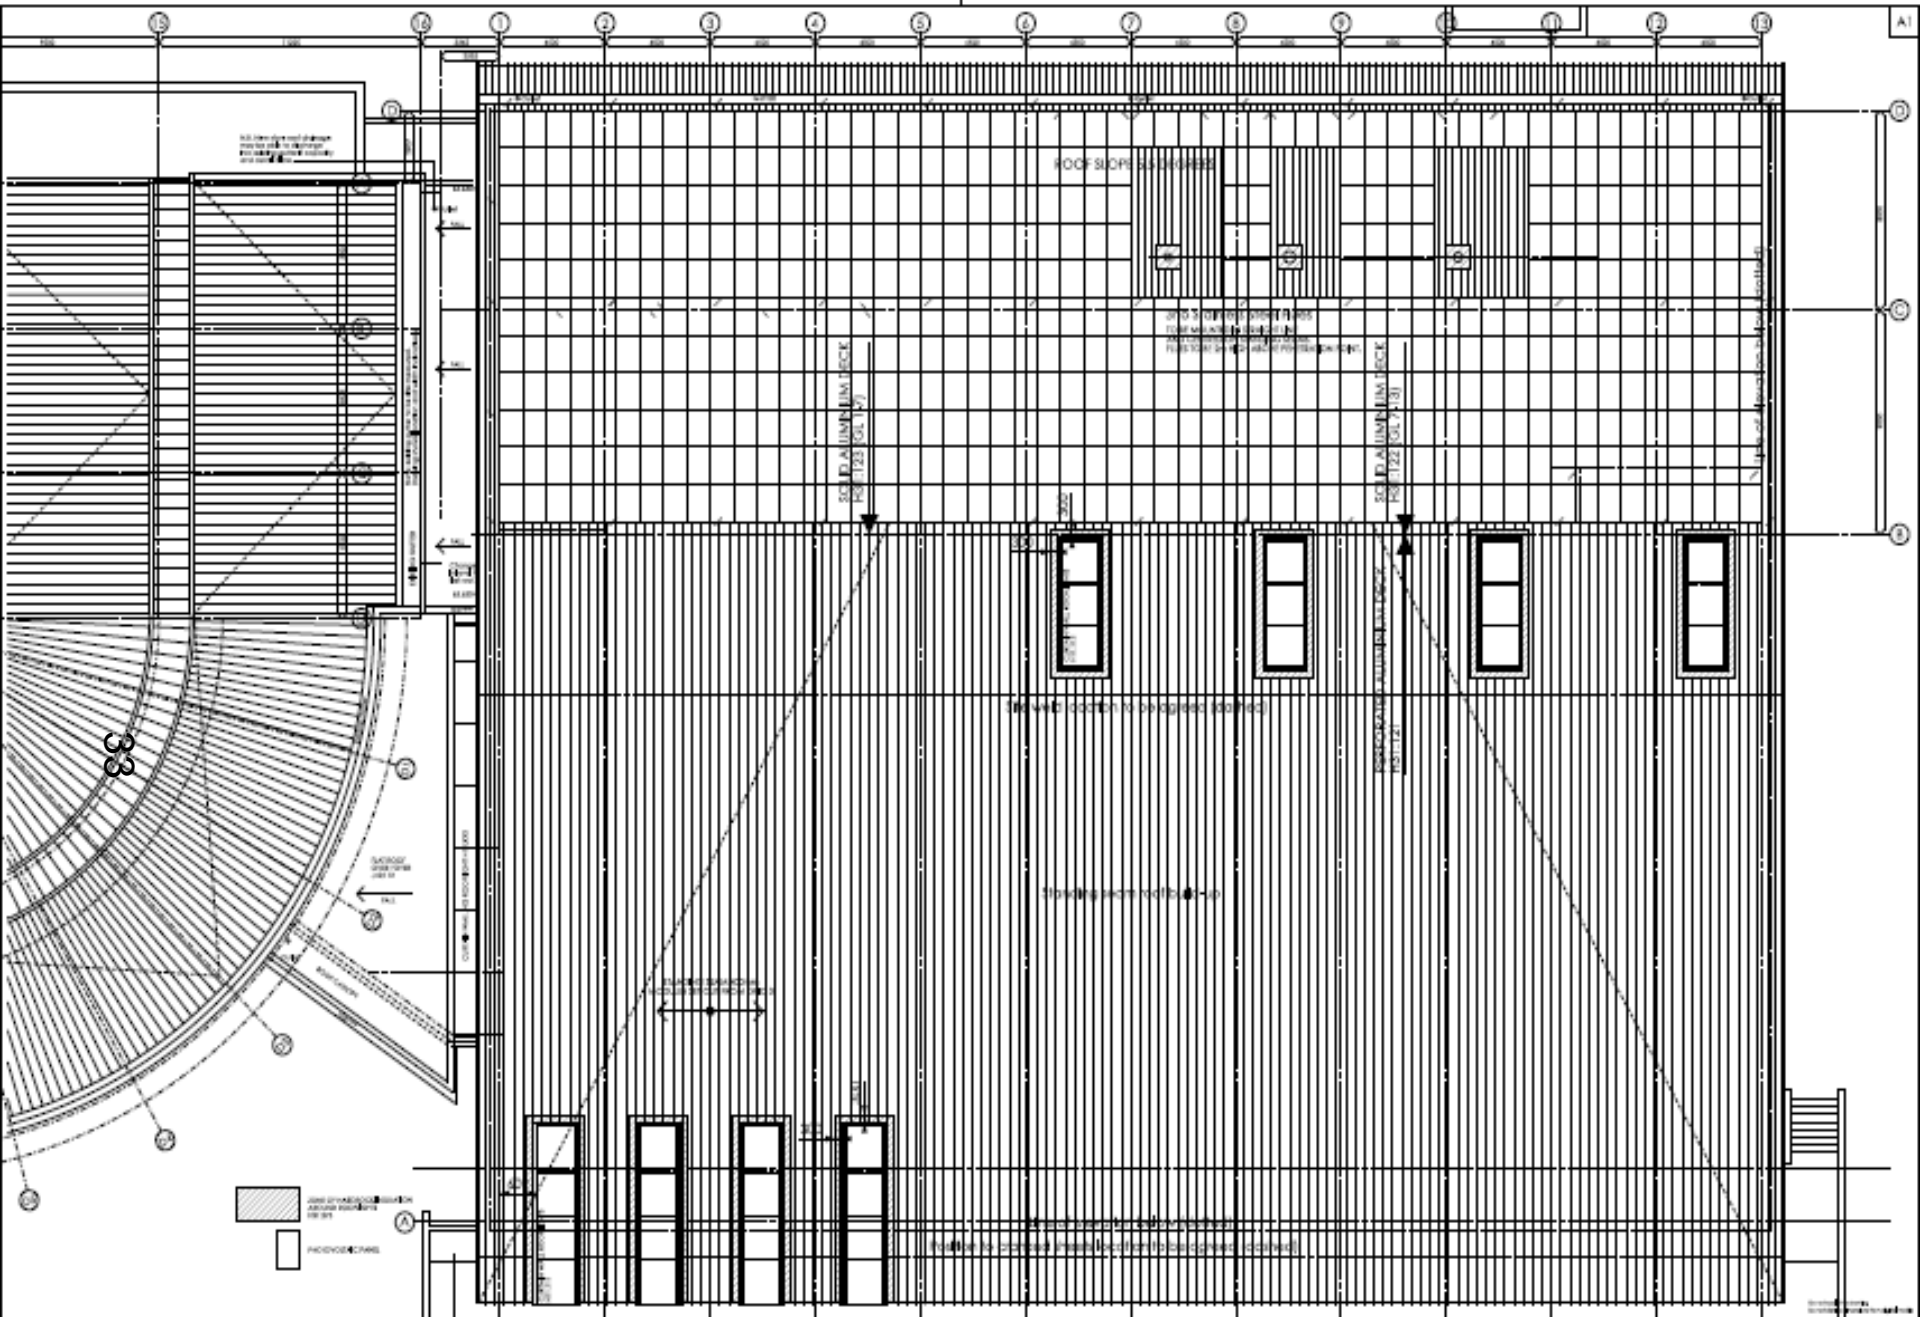


Roof Plan showing location of Photovoltaics

CONSTRUCTION		2756	AI(D)200
OWNER: CP	DATE: 1/10/20		
PROJECT: [unclear]	SCALE: 1/8" = 1'-0"		
DESIGNER: [unclear]	DATE: 1/10/20		
FEL JOHNSON ARCHITECTS		ARCHITECTS	
[Logo]		[Logo]	

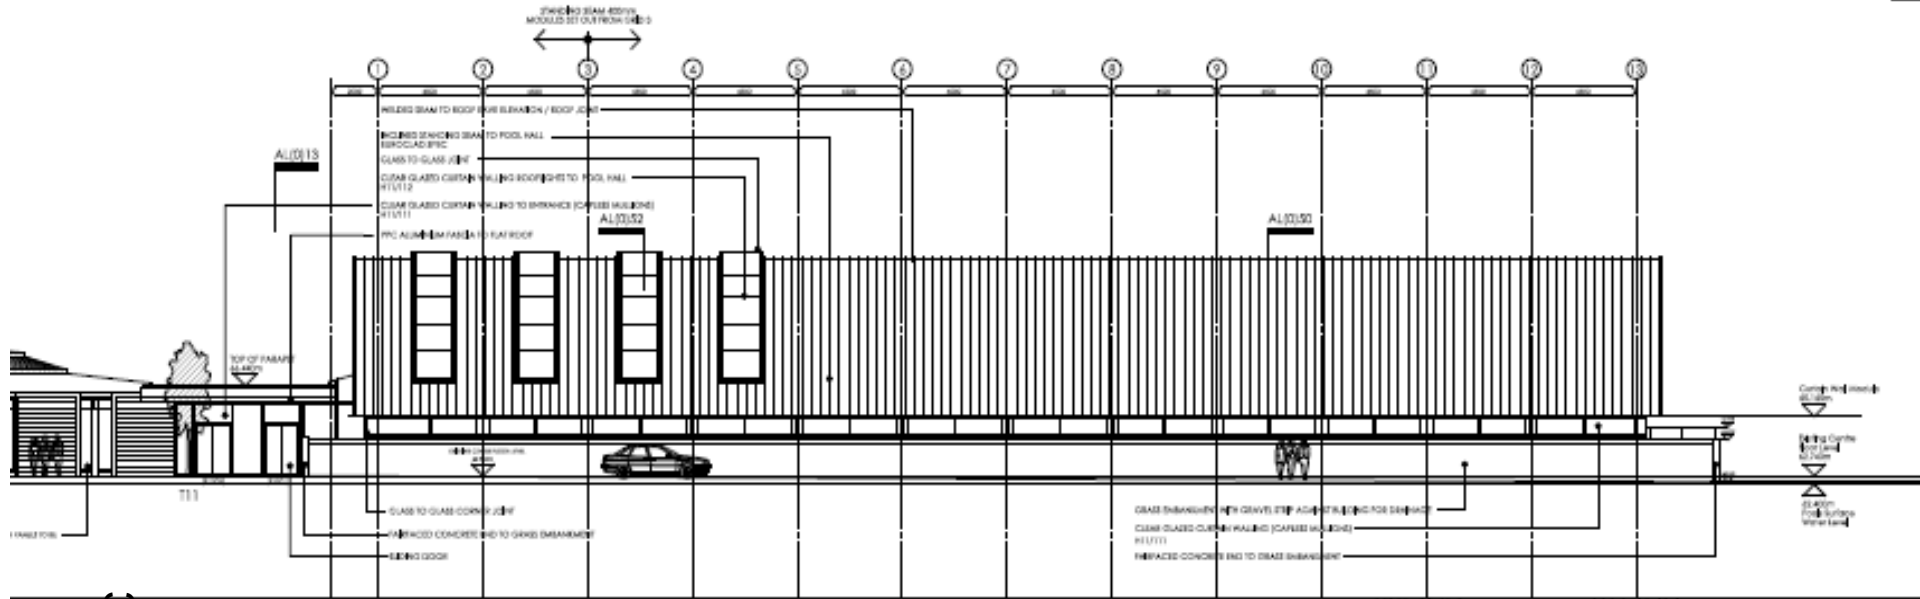

AL014 - South Elevation

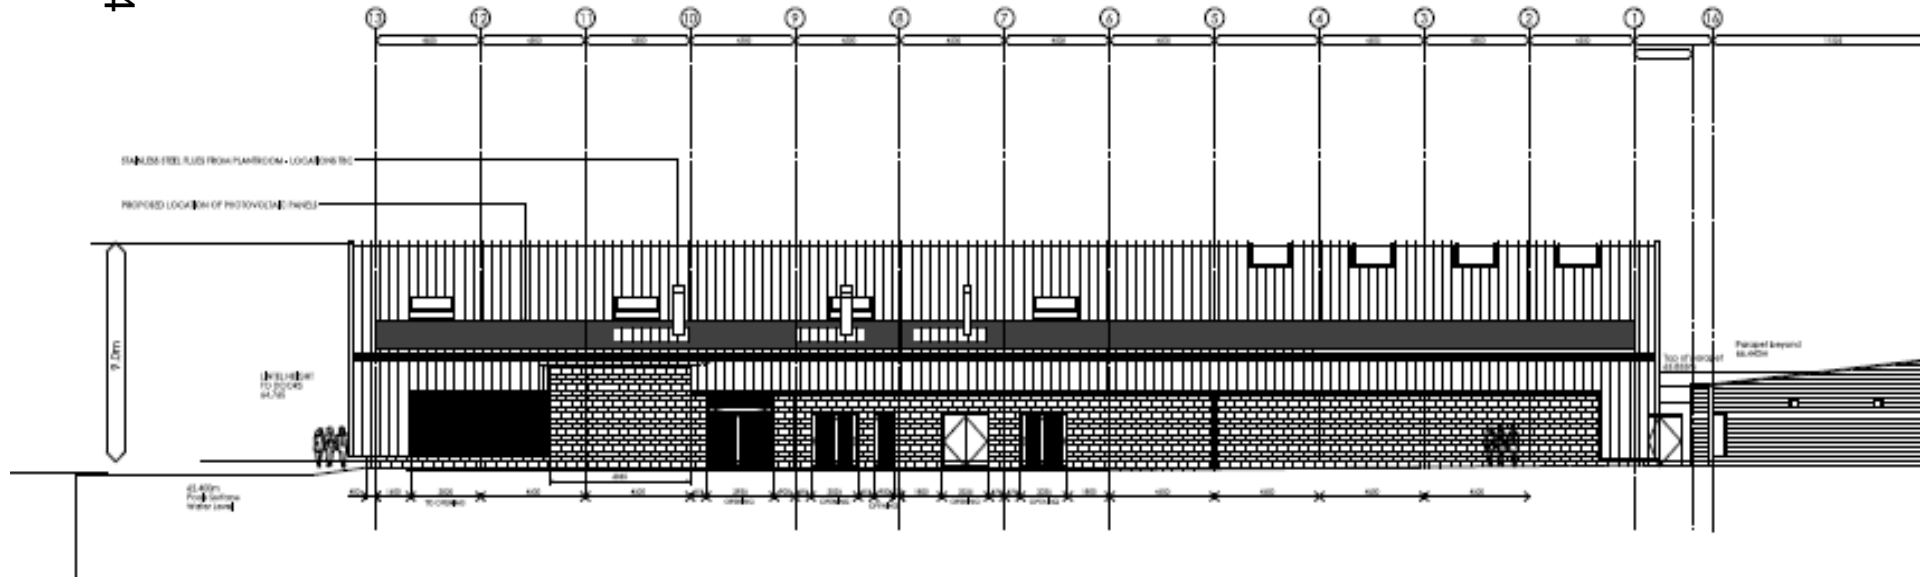

AL015 - North Elevation

Rear Elevation showing location of Photovoltaics

PROJECT	CONSTRUCTION	DATE	27/54	PROJECT NO.	AL014-15	SCALE	L
CLIENT	CONCRETE-OP	DESIGNER	FRANKENBERG ARCHITECTS	ARCHITECT	FRANKENBERG ARCHITECTS	DATE	20/05/2014
LOCATION	South & North Elevation	PROJECT NO.	AL014-15	SCALE	L		