

# Appendix 2



Key:  
Plan 1 - Option Land (in 2 sheets)

- Area of Freehold Ownership
- Option Land

**Notes:**

Coordinate System: British National Grid  
Projection: Transverse Mercator  
Datum: OSGB 1936

Interest:  
Oxford City Council

Location:  
Land at South Hinksey, OX1 5AS

Coords: 451089, 204433

Scheme Name:  
Oxford Flood Alleviation Scheme

Drawing Name:  
Option Plan 1

Drawing No: 160433\_1\_PLN\_OxCiCo\_BNG\_OP\_001


Rev	Date	Description
-	03.04.2024	First Issue

UNAPPROVED ISSUE

Drawn by:	J.C
Approved by:	
Sheet No:	1 of 2
Sheet Size:	A3



The information contained in this document is confidential and protected by copyright. The use, copying or disclosure to a third party, either wholly or in part, except with the written permission of, and in the manner prescribed by Environment Agency constitutes an infringement of copyright. Dalcour MacLaren does not warrant that this document is definitive nor free of error and does not accept liability for any loss caused or arising from reliance upon information provided herein. Although our best efforts have been made to ensure the accuracy of these plans, all measurements must be confirmed on site. BASED UPON THE ORDNANCE SURVEY MAP WITH THE SANCTION OF THE CONTROLLER OF HM STATIONERY OFFICE. CROWN COPYRIGHT RESERVED. © OS LICENCE No. 100024198

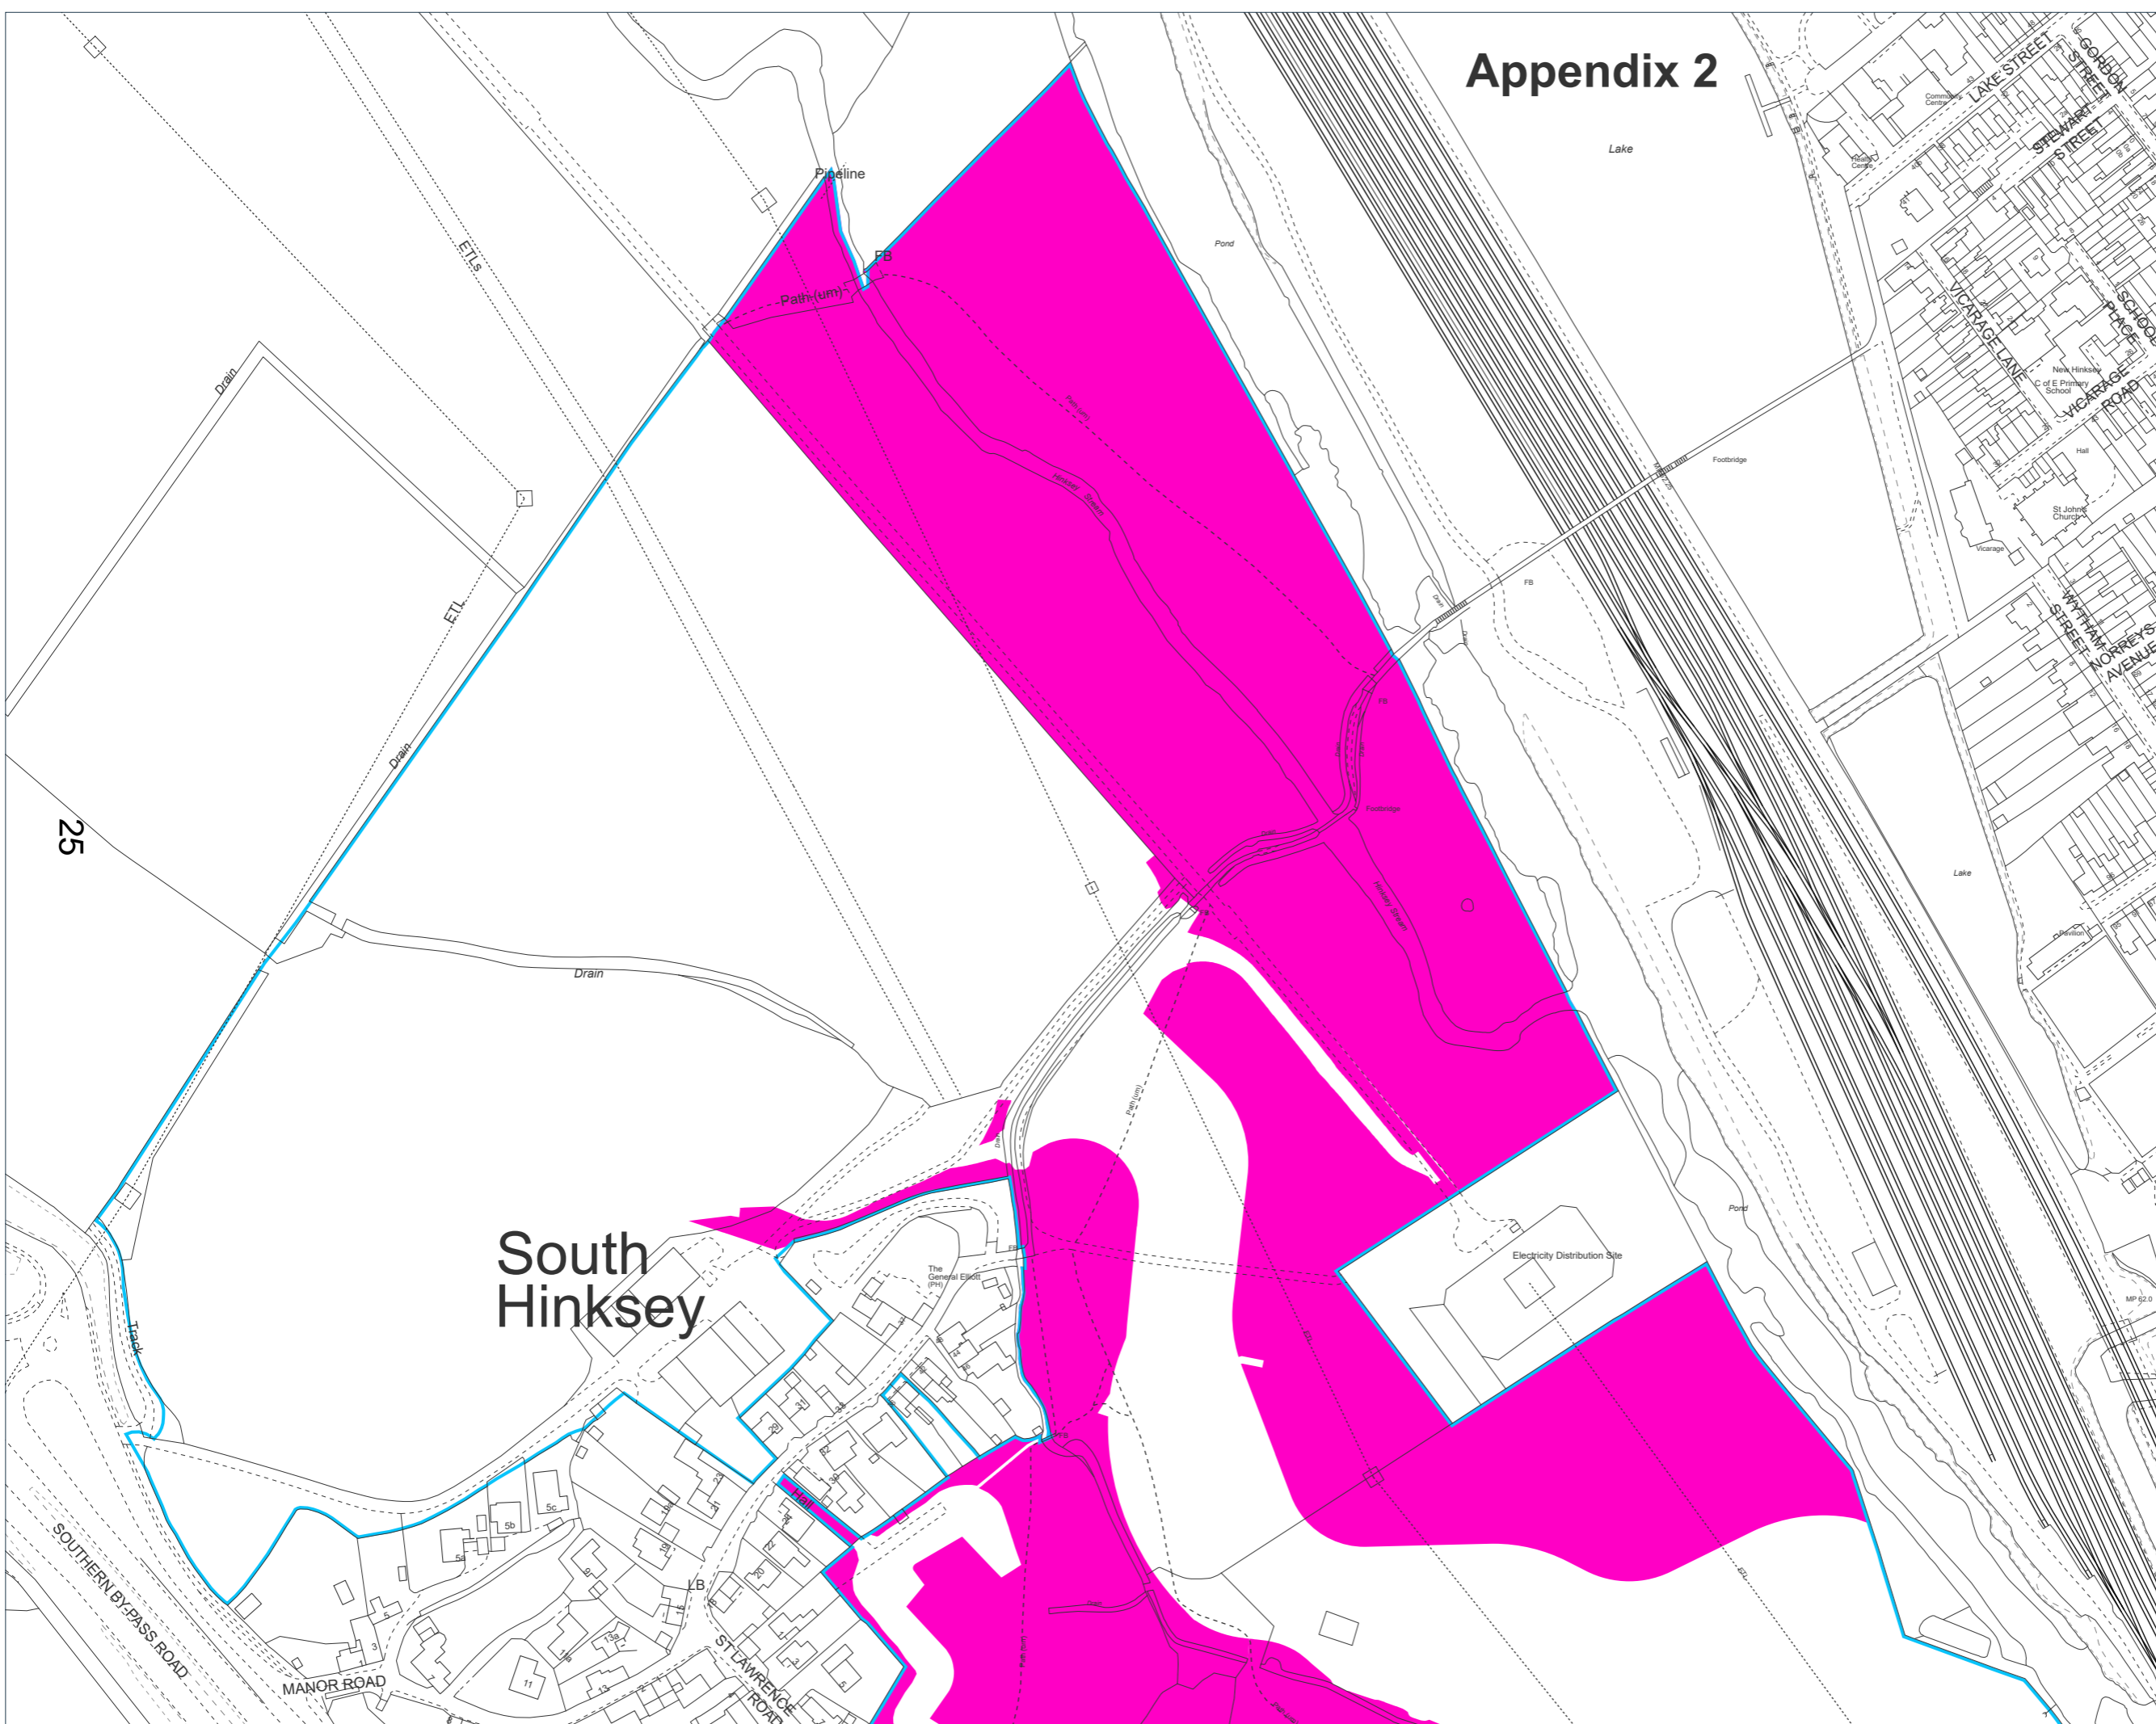

Drawing Location: C:\Users\emma.colvin\Documents\Oxford FAS (NEC) 160433 - Geomatics\01 DM Plans\20240315\_160433\_PLN\_OxCiCo\_BNG\_OP.aprx

**Key:**  
Plan 1 - Option Land (in 2 sheets)

- Area of Freehold Ownership
- Option Land

**Notes:**

Coordinate System: British National Grid  
Projection: Transverse Mercator  
Datum: OSGB 1936

**Interest:**  
Oxford City Council

**Location:**  
Land at South Hinksey, OX1 5BW

**Coords:** 451260, 203866

**Scheme Name:**  
Oxford Flood Alleviation Scheme

**Drawing Name:**  
Option Plan 1


**Drawing No:** 160433\_1\_PLN\_OxCiCo\_BNG\_OP\_002

Rev	Date	Description
-	03.04.2024	First Issue

Drawn by: J.C.  
Approved by:  
Sheet No: 2 of 2  
Sheet Size: A3



The information contained in this document is confidential and protected by copyright. The use, copying or disclosure to a third party, either wholly or in part, except with the written permission of, and in the manner prescribed by Environment Agency constitutes an infringement of copyright. Dalcour Maclaren does not warrant that this document is definitive or free of error and does not accept liability for any loss caused or arising from reliance upon information provided herein. Although our best efforts have been made to ensure the accuracy of these plans, all measurements must be confirmed on site. BASED UPON THE ORDNANCE SURVEY MAP WITH THE SANCTION OF THE CONTROLLER OF HM STATIONERY OFFICE. CROWN COPYRIGHT RESERVED. © OS LICENCE No. 100024198

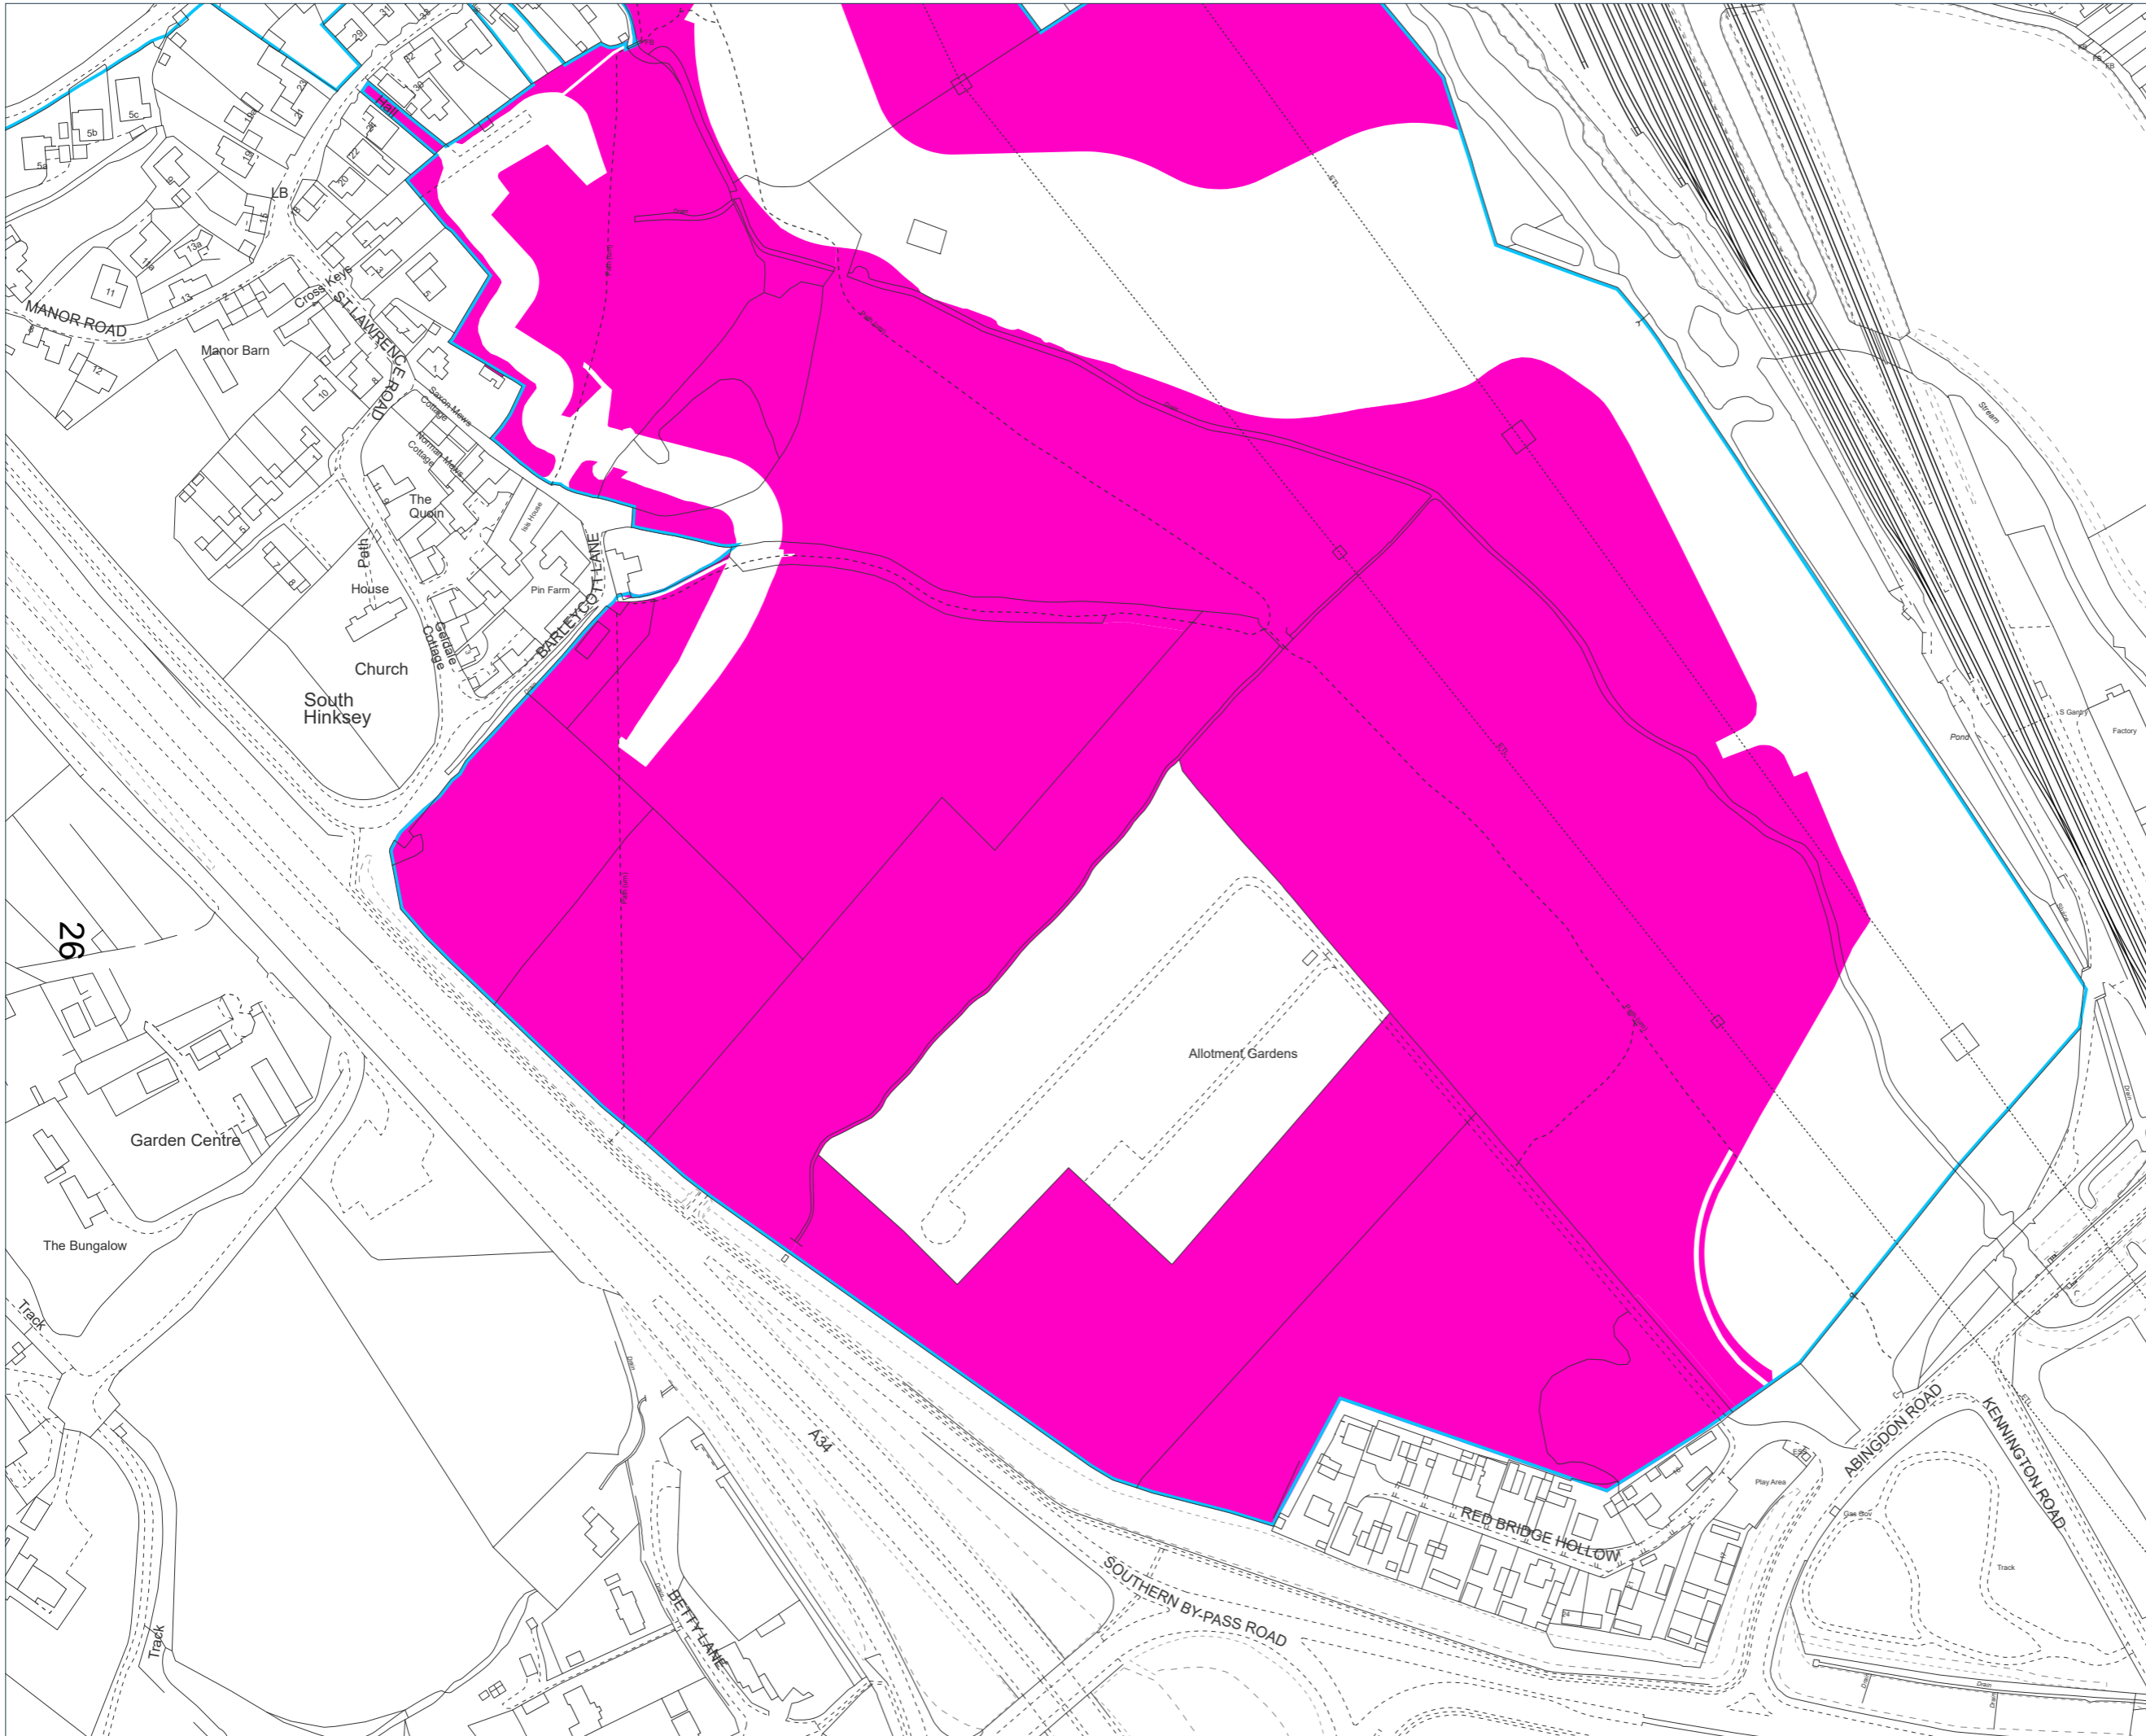

Site Plan Scale: 1: 2500

Drawing Location: C:\Users\emma.colvin\Dalcour Maclaren\Oxford FAS (NEC) 160433 - Geomatics\01 DM Plans\2024\0315\_160433\_PLN\_OxCiCo\_BNG\_OP.aprx