


# Welcome to the West Area Planning Committee

- This planning committee meeting is held in public but it is not a public meeting.
- There will be an opportunity for the public to address the committee on each application.
- If you wish to speak for or against a planning application, you need to have either requested it in advance, or hand in one of the available speaker forms, or speak to the clerk.
- Information on meeting protocol and conduct at the committee is set out in the Code of Practice.
- This is in the committee agenda just before the first planning application report.



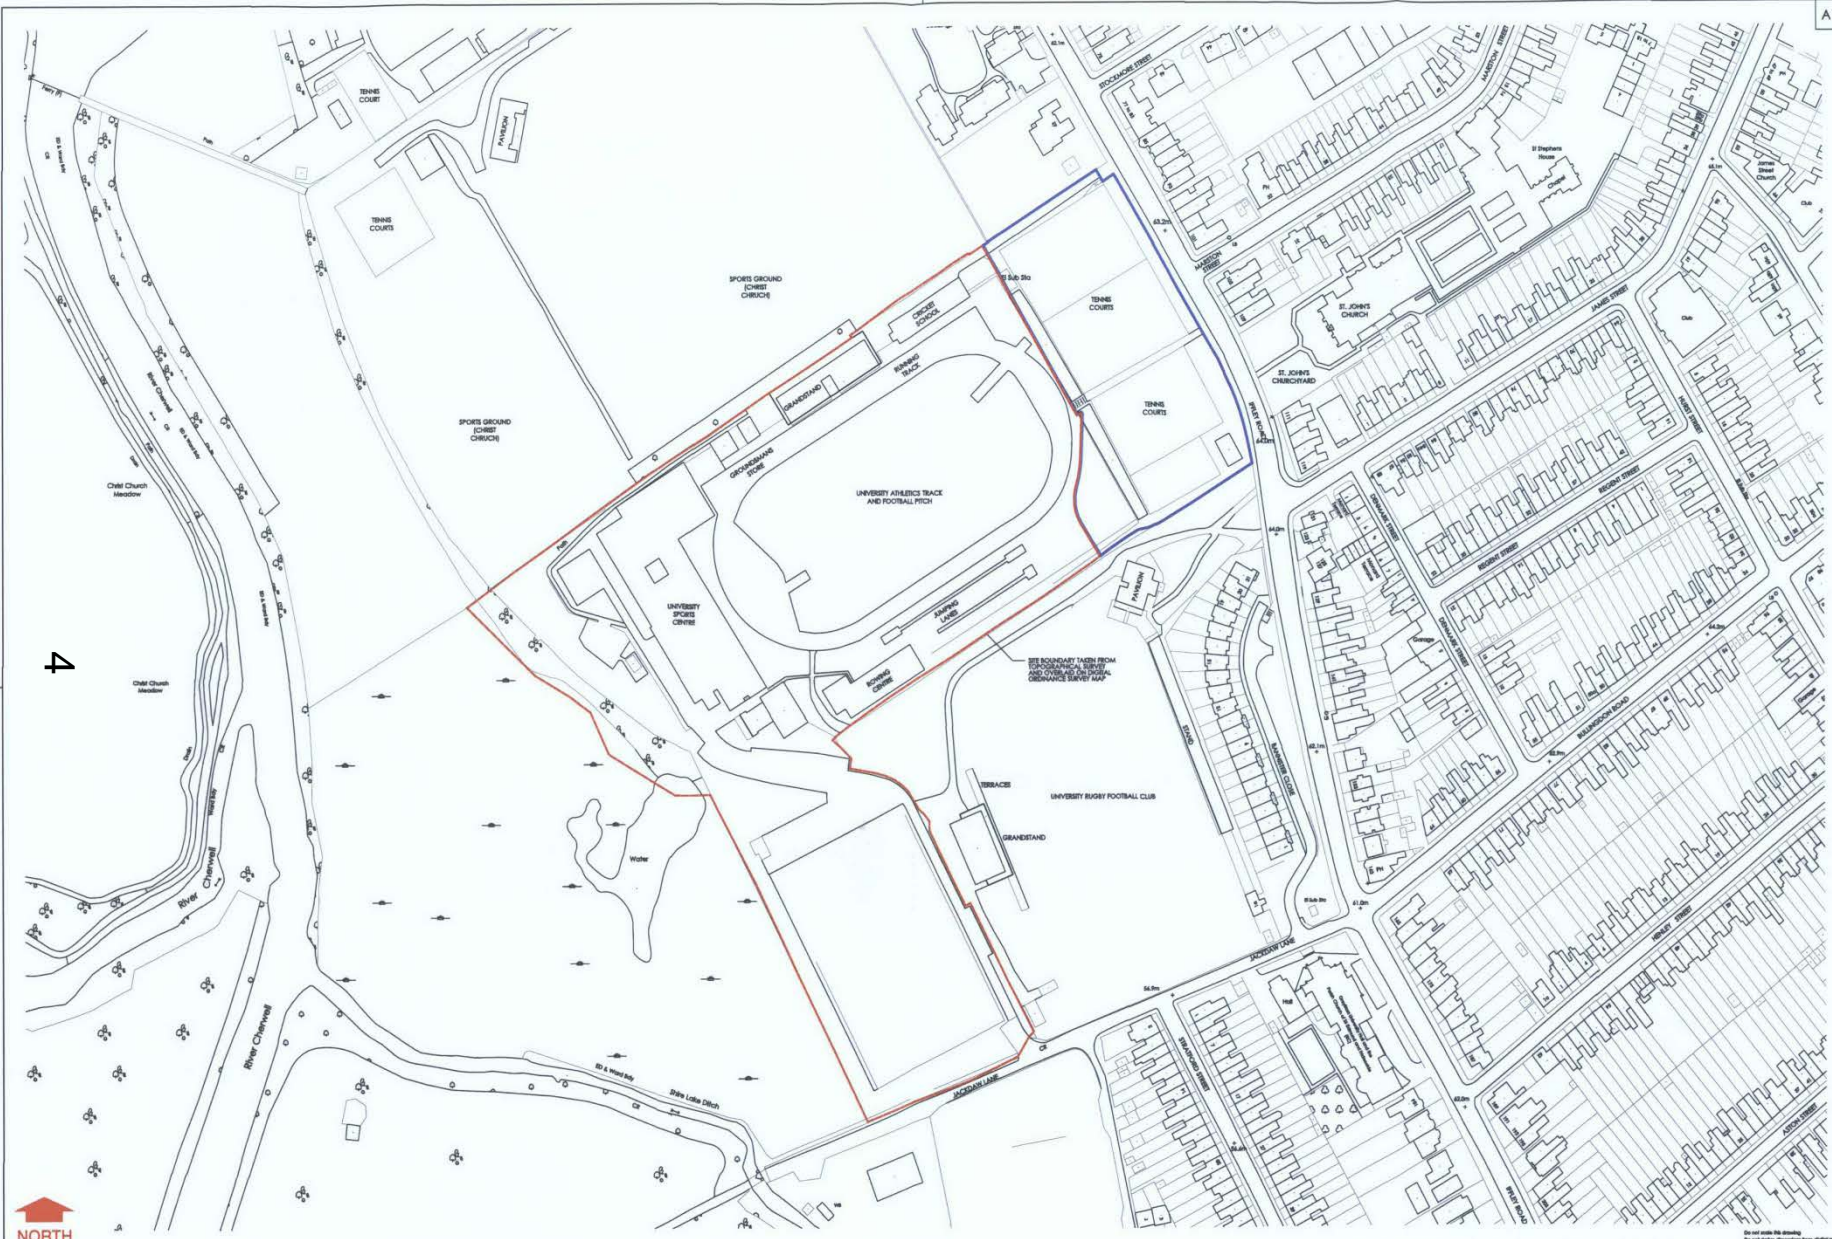

4



<table border="1"> <thead> <tr> <th>No.</th> <th>Date</th> <th>Revision/Notes</th> <th>Drawn by</th> <th>Checked by</th> </tr> </thead> <tbody> <tr><td> </td><td> </td><td> </td><td> </td><td> </td></tr> <tr><td> </td><td> </td><td> </td><td> </td><td> </td></tr> <tr><td> </td><td> </td><td> </td><td> </td><td> </td></tr> <tr><td> </td><td> </td><td> </td><td> </td><td> </td></tr> <tr><td> </td><td> </td><td> </td><td> </td><td> </td></tr> <tr><td> </td><td> </td><td> </td><td> </td><td> </td></tr> <tr><td> </td><td> </td><td> </td><td> </td><td> </td></tr> <tr><td> </td><td> </td><td> </td><td> </td><td> </td></tr> <tr><td> </td><td> </td><td> </td><td> </td><td> </td></tr> <tr><td> </td><td> </td><td> </td><td> </td><td> </td></tr> <tr><td> </td><td> </td><td> </td><td> </td><td> </td></tr> <tr><td> </td><td> </td><td> </td><td> </td><td> </td></tr> <tr><td> </td><td> </td><td> </td><td> </td><td> </td></tr> <tr><td> </td><td> </td><td> </td><td> </td><td> </td></tr> </tbody> </table>				No.	Date	Revision/Notes	Drawn by	Checked by	<table border="1"> <thead> <tr> <th colspan="2">Drawing Title</th> <th>Job No.</th> <th>Drawing No.</th> <th>Scale</th> </tr> </thead> <tbody> <tr> <td colspan="2">PLANNING</td> <td>1690</td> <td>PL(9)500</td> <td>1/</td> </tr> <tr> <td colspan="5">                 Job Site: OXFORD UNIVERSITY SPORTS CENTRE                  Drawing No: SITE LOCATION PLAN                  Date: MAR 2010                  Scale: 1:1000                  Drawn by: LR                  Checked by: RW             </td> </tr> </tbody> </table>				Drawing Title		Job No.	Drawing No.	Scale	PLANNING		1690	PL(9)500	1/	Job Site: OXFORD UNIVERSITY SPORTS CENTRE Drawing No: SITE LOCATION PLAN Date: MAR 2010 Scale: 1:1000 Drawn by: LR Checked by: RW					<p>© Drawing &amp; Design Copyright ©</p> <p><b>FAULKNERBROWNS ARCHITECTS</b></p> <p>1-4 BEDFORD SQUARE          LONDON WC1R 4EJ          TEL: 020 7613 1200          FAX: 020 7613 1201          WWW.FAULKNERBROWNS.COM</p>			
No.	Date	Revision/Notes	Drawn by	Checked by	
No.	Date	Revision/Notes	Drawn by	Checked by	
Drawing Title		Job No.	Drawing No.	Scale	
PLANNING		1690	PL(9)500	1/	
Job Site: OXFORD UNIVERSITY SPORTS CENTRE Drawing No: SITE LOCATION PLAN Date: MAR 2010 Scale: 1:1000 Drawn by: LR Checked by: RW	

# Phasing Plan



30

MARSTON STREET



MARSTON STREET



MA



7



8



6

CLUB HOUSE  
WATERLOO ROAD, BURGESS

WATERLOO ROAD, BURGESS



10







PE05 UUB

N564 BKN

Xchanging  
PE06 CXT



**Delo**







16

SPORT

Food for Thinking  
The Centre for the Study of Food and Society  
www.campaign.ox.ac.uk/sport

10




10



18






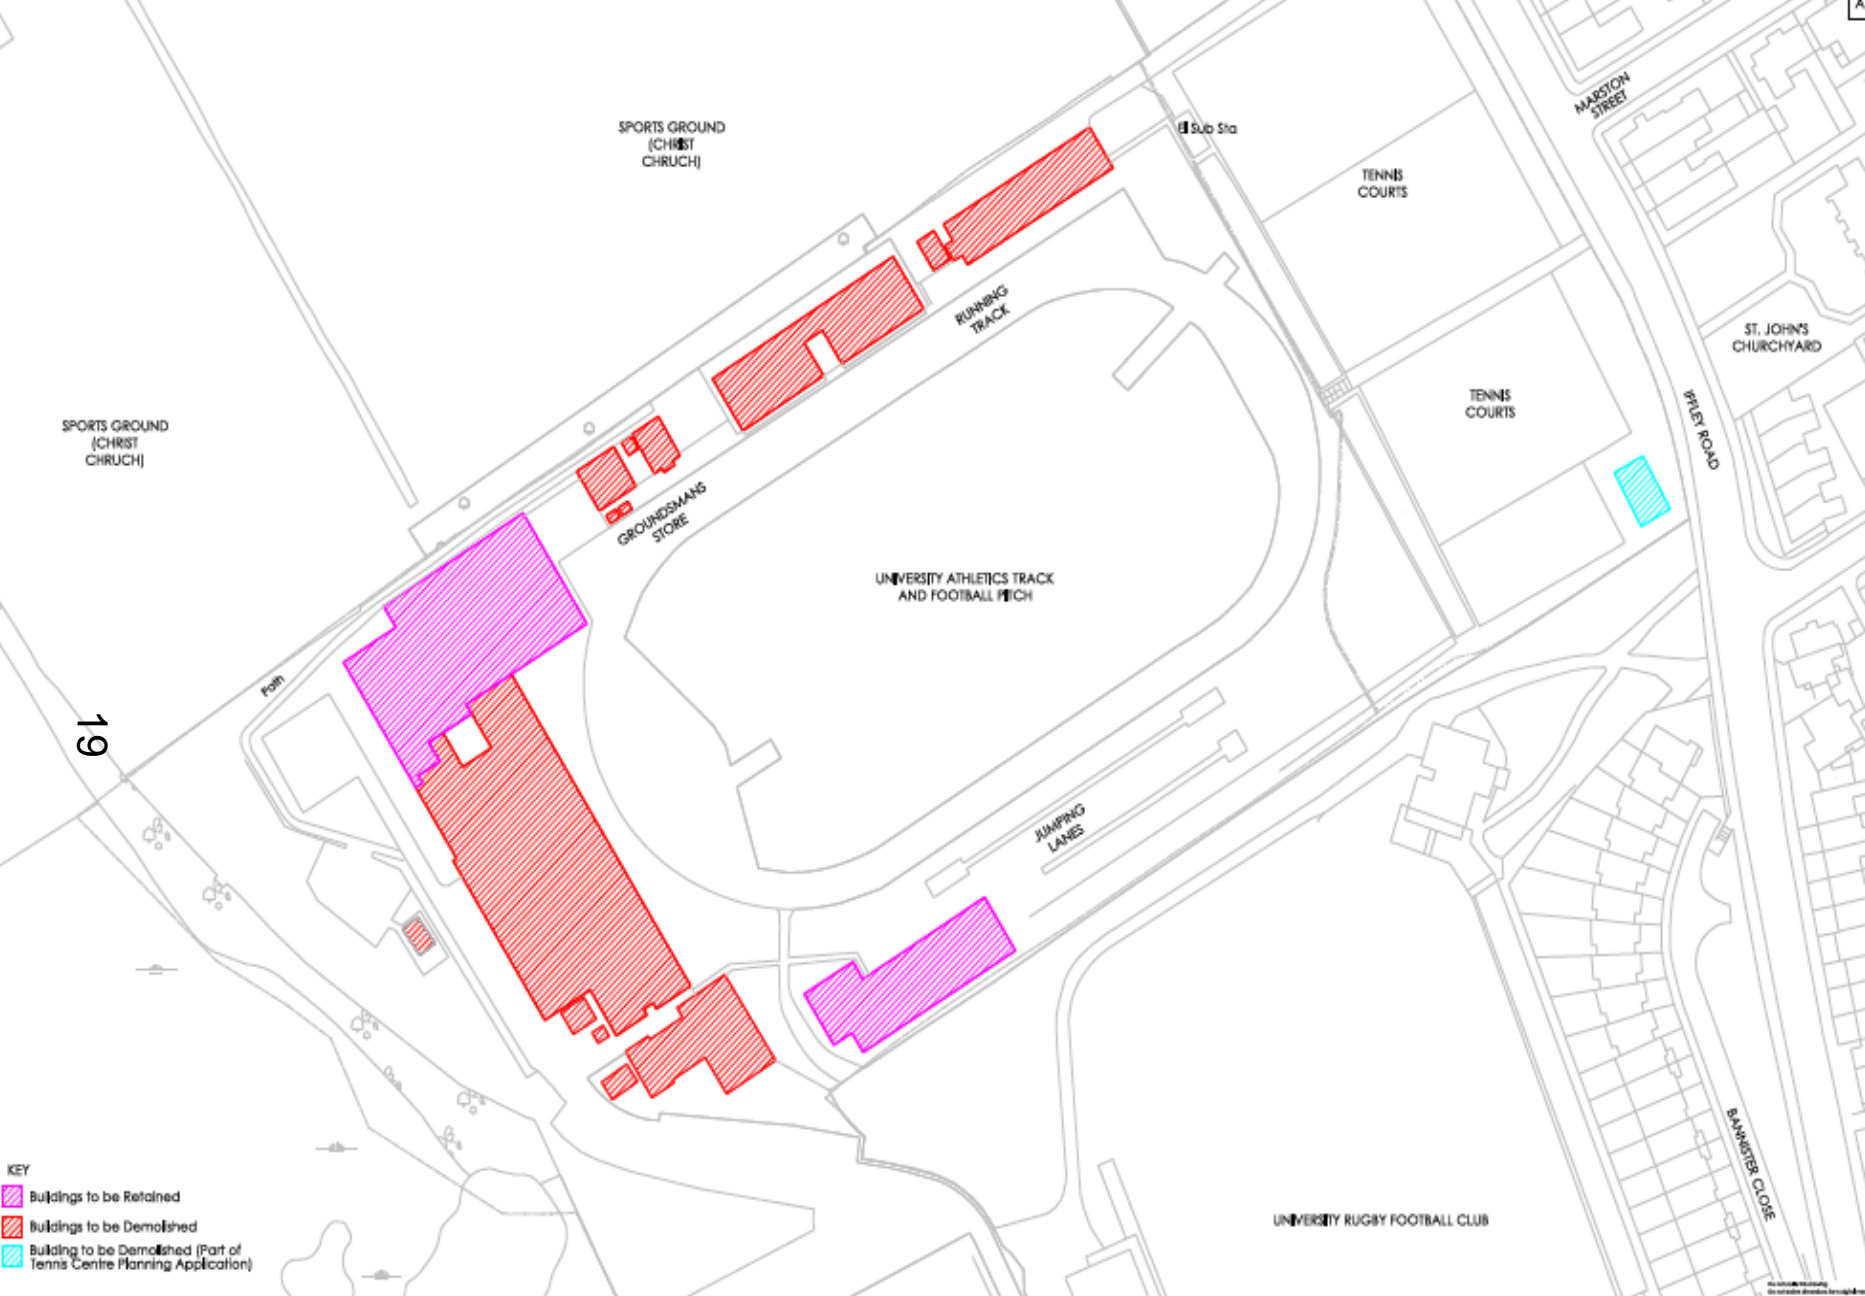

- KEY**
- Buildings to be Retained
- Buildings to be Demolished
- Building to be Demolished (Part of Tennis Centre Planning Application)

No.	Site	World War II	Warrior	Marked	


Project: <b>PLANNING</b>	Reference: 1690	Date: PL19/200	Scale: 1/
Client: OXFORD UNIVERSITY GYMRE	Prepared by: FALLS BROTHERS ARCHITECTS		
Project: DEMOLITION PLAN	Drawn by: FALLS BROTHERS ARCHITECTS	Checked by: FALLS BROTHERS ARCHITECTS	Date: 19 MAR 2018
Author: JCO	Scale: 1:500	North: JCO	Country: UK

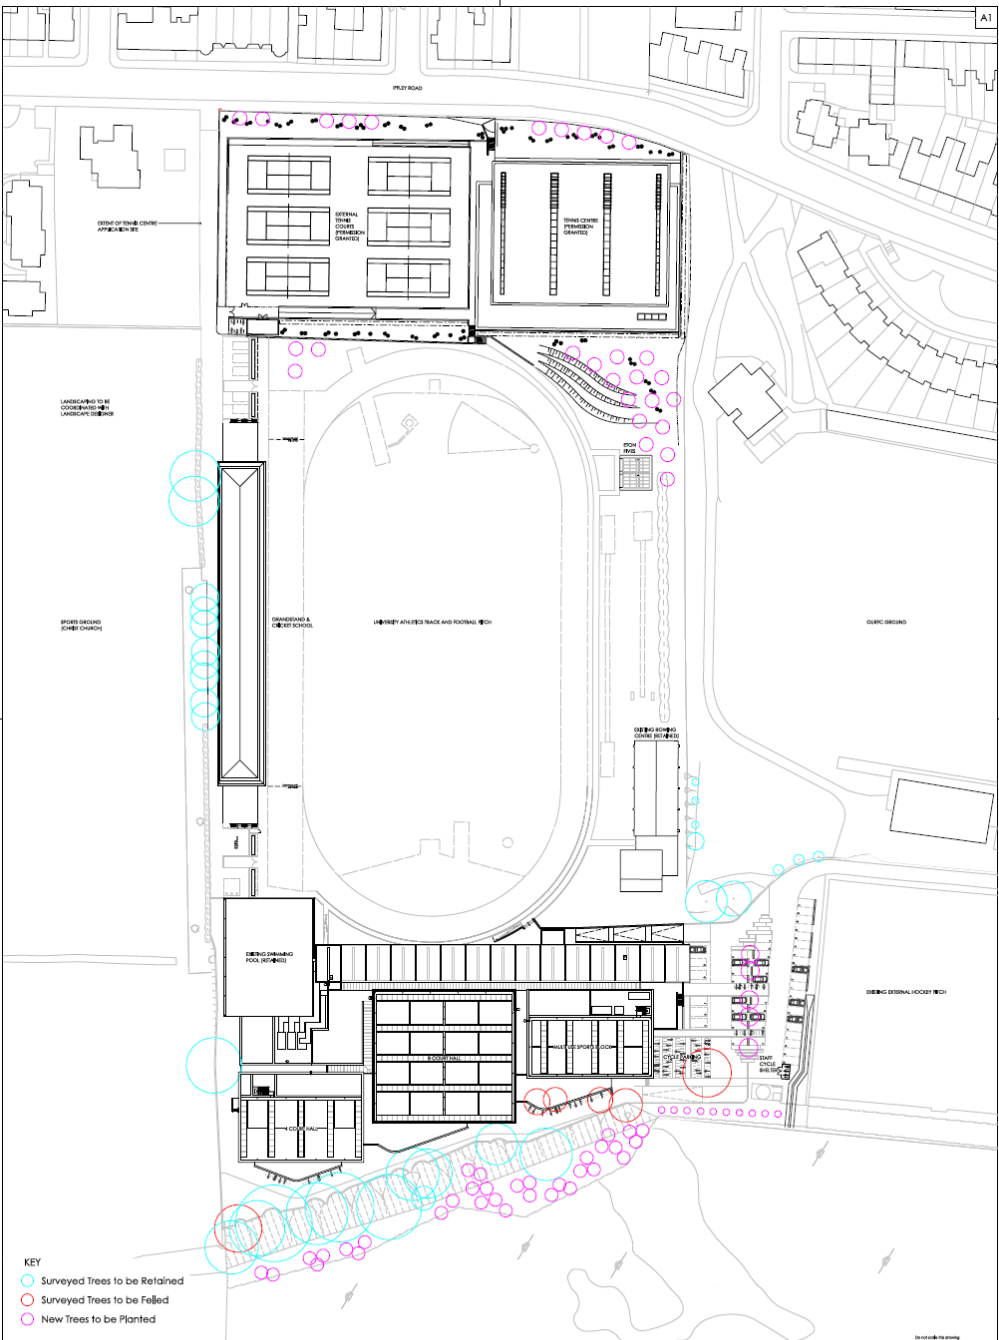


KEY

- Surveyed Trees to be Retained
- Surveyed Trees to be Felled
- New Trees to be Planted

Rev	Date	Revision/Notes	Drawn by	Checked	No.	Date	Revision/Notes	Drawing title			Scale	Drawn by	Checked by	Sheet No.	Sheet Total			
								PLANNING			1:690	JAO	1	7				
								OXFORD UNIVERSITY SPORTS CENTRE			SEE PLAN		FALKNERBROWNS ARCHITECTS		1690		PL(9)100	
								DATE: 26/10/2010			SCALE: 1:690		DRAWN BY: JAO		CHECKED BY: LB		Do not scale the drawing Do not make alterations on original notes	

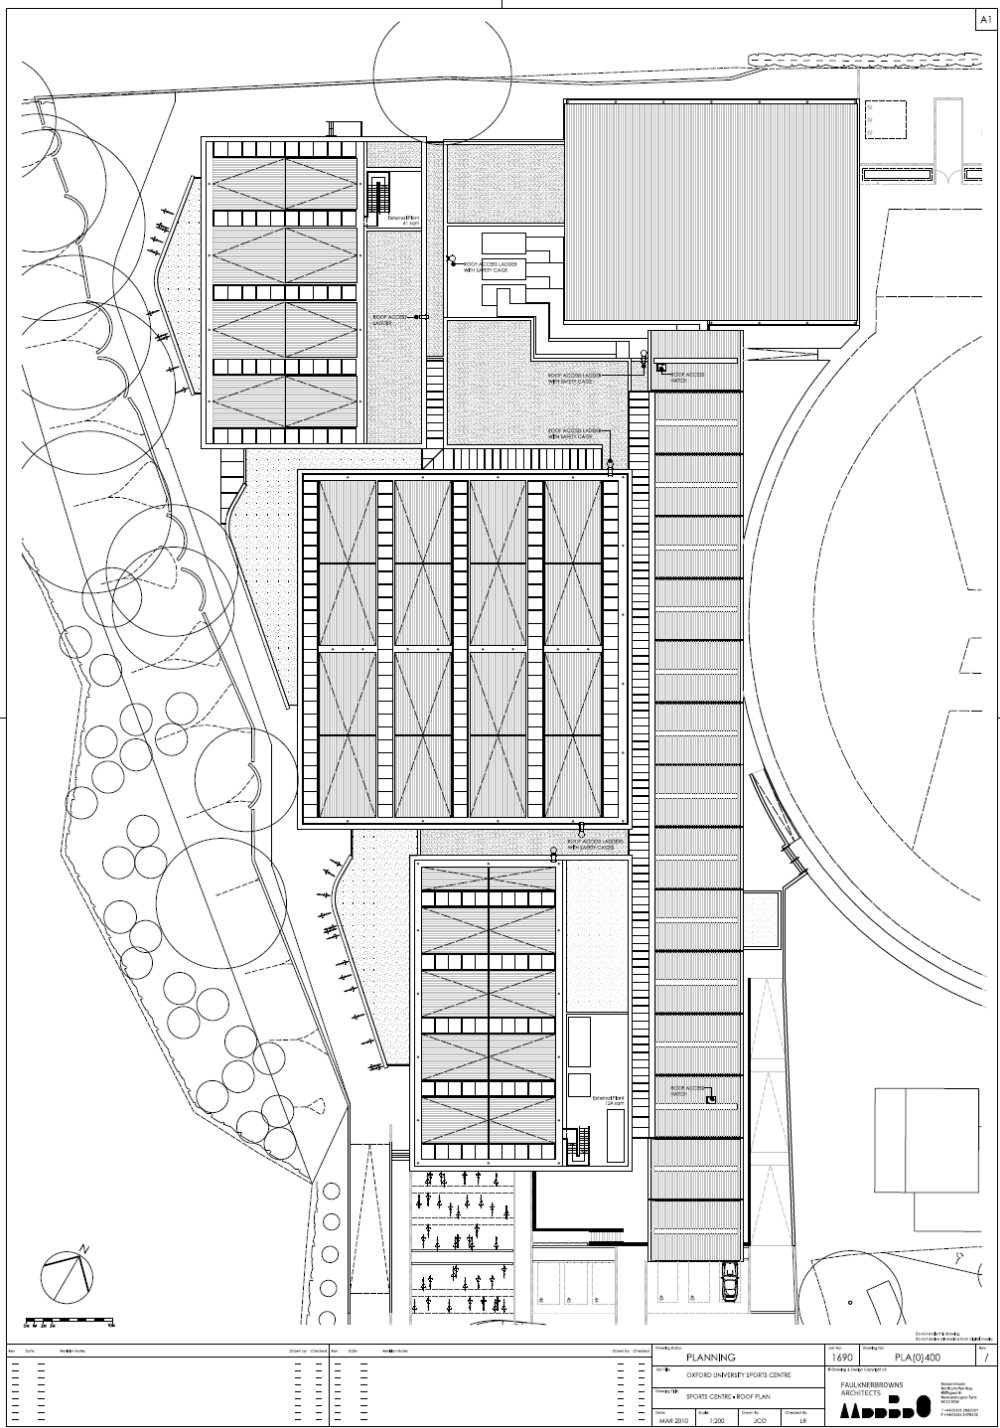


No. 1690 Date: 16/03/2010		Sheet No. 1 of 1 Date: 16/03/2010		Project No. 1690 Date: 16/03/2010		Drawing Title: PLANNING Client: OXFORD UNIVERSITY SPORTS CENTRE Project Name: SPORTS CENTRE - ROOF PLAN Date: 16/03/2010 Scale: 1:200 Drawn By: JCD Checked By: JCB		Drawing No. PLA/D/400 Project No. 1690 Drawing No. 1690-010 Drawing Title: PLANNING Client: OXFORD UNIVERSITY SPORTS CENTRE Project Name: SPORTS CENTRE - ROOF PLAN Date: 16/03/2010 Scale: 1:200 Drawn By: JCD Checked By: JCB	
------------------------------	--	--------------------------------------	--	--------------------------------------	--	---	--	--	--

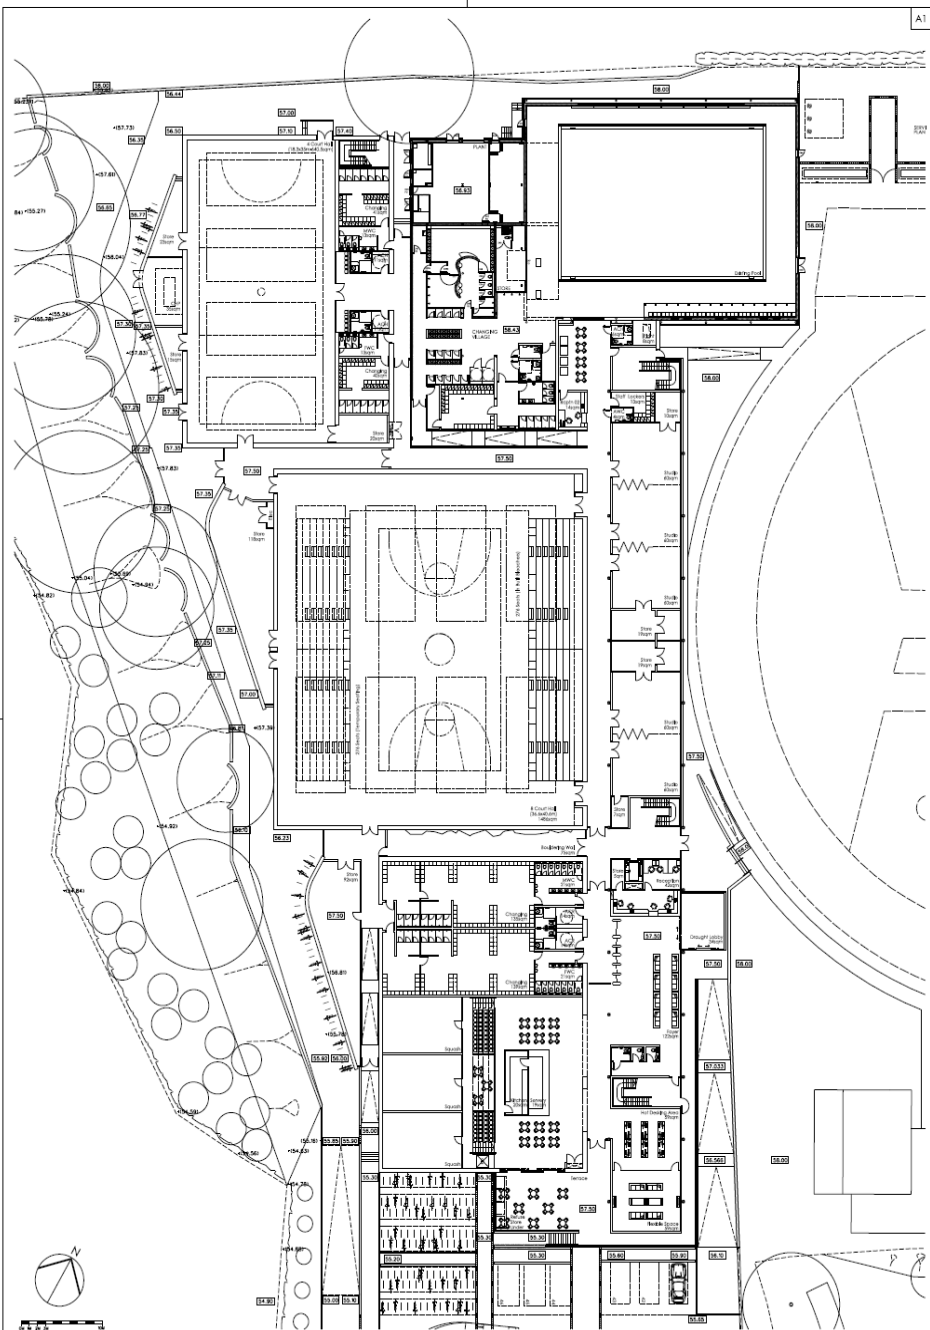


No	Description	Date	By

Project No:	159D	Client:	PLA 0 100	Sheet:	1
Project Name:	OXFORD UNIVERSITY SPORTS CENTRE				
Project Description:	SPORTS CENTRE - LEVEL ONE PLAN				
Date:	MAR 2010	Drawn by:	JGD	Checked by:	UW
Scale:	1:200	Client:	JGD	Drawn:	UW

FALKNERBROOK ARCHITECTS  
11-13 QUEEN'S GATE  
WINDSOR, BERKSHIRE SL4 5DF  
TEL: 01753 611200  
WWW.FALKNERBROOK.COM

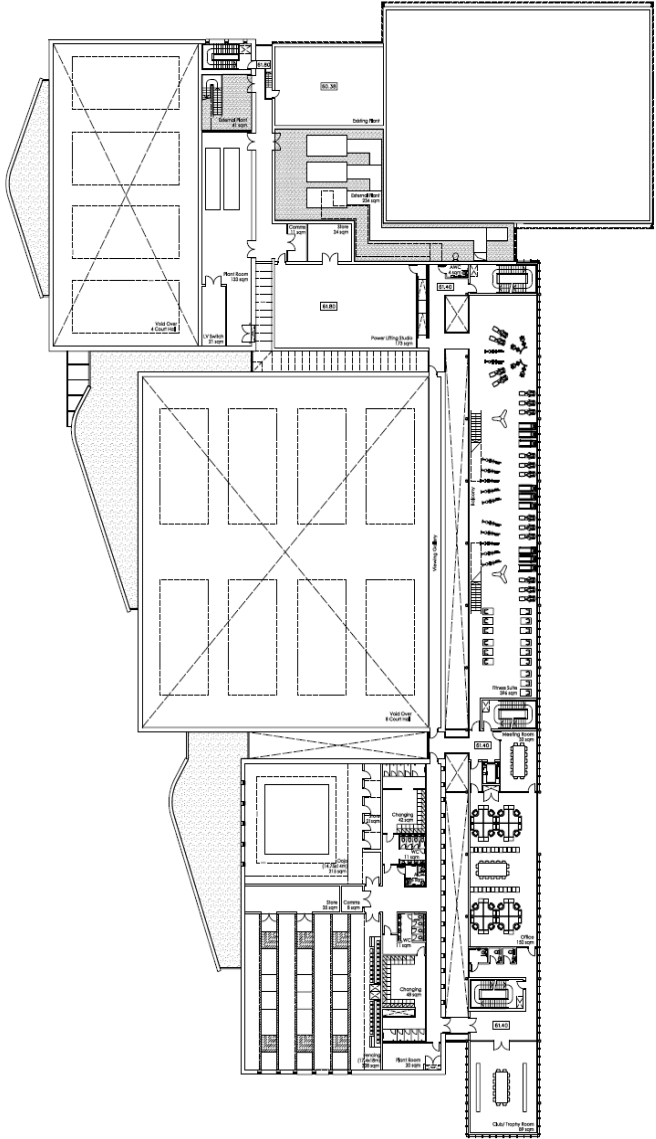

Date: Author: Designer: Checker:		Approved: Checked: Date:		Project No: <b>1690</b>		Drawing No: <b>PLA(0)200</b>		No: <b>1</b>	
<b>PLANNING</b>				1690					
OXFORD UNIVERSITY SPORTS CENTRE				Faulkner Architects					
SPORTS CENTRE-LEVEL TWO PLAN				<b>Faulkner Architects</b>					
Date:		Drawn By:		Checked By:		Scale:		Project No:	
16th 2010		JSD		JSD		1:200		1690	

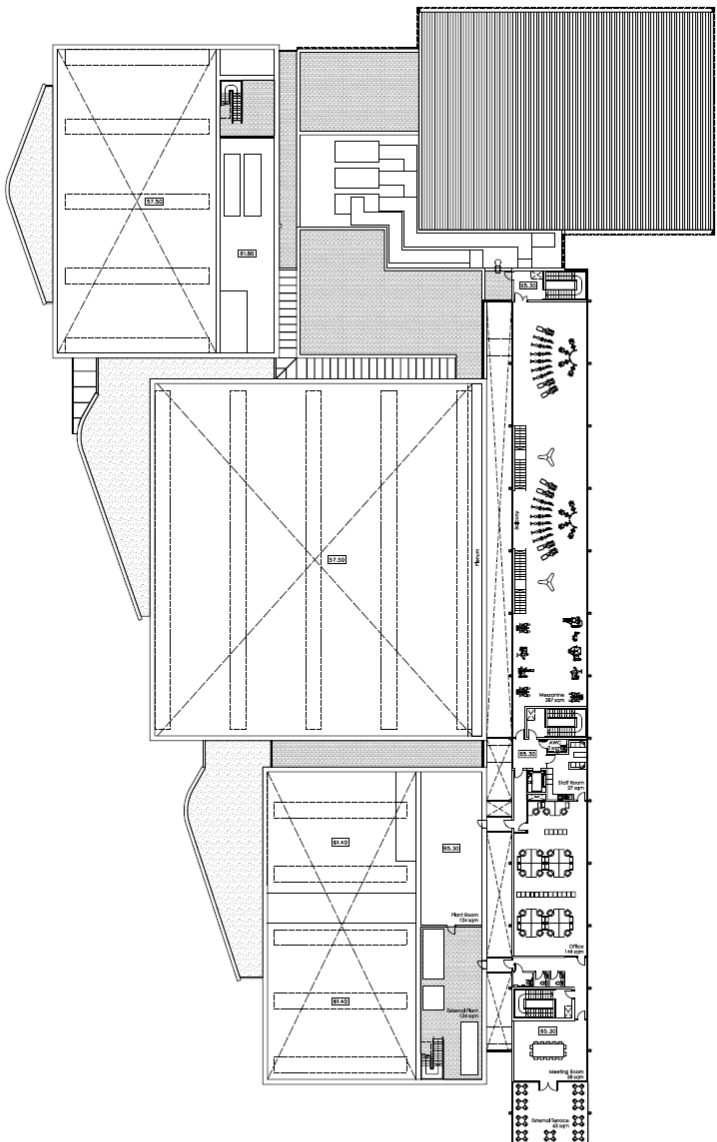

<p><b>PLANNING</b></p>				<p>1690</p>		<p>PLA 0 300</p>		<p>7</p>	
<p>OXFORD UNIVERSITY SPORTS CENTRE</p>				<p>1690</p>		<p>PLA 0 300</p>		<p>7</p>	
<p>SPORTS CENTRE - LEVEL THREE PLAN</p>				<p>FAULKNERBROWNS ARCHITECTS</p>		<p>ARCHITECTS</p>		<p>OXFORD UNIVERSITY SPORTS CENTRE</p>	
<p>Date: MAR 2010</p>		<p>Scale: 1:200</p>		<p>Drawn By: JCO</p>		<p>Checked By: LA</p>		<p>Project No: 1690</p>	
								<p>Do not scale drawings Do not copy drawings or any part thereof</p>	




26




NO.	DATE	DESCRIPTION	DESIGNED BY	CHECKED BY	DATE	
1						1						1						1					
2						2						2						2					
3						3						3						3					
4						4						4						4					
5						5						5						5					
6						6						6						6					
7						7						7						7					
8						8						8						8					
9						9						9						9					
10						10						10						10					
11						11						11						11					
12						12						12						12					
13						13						13						13					
14						14						14						14					
15						15						15						15					
16						16						16						16					
17						17						17						17					
18						18						18						18					
19						19						19						19					
20						20						20						20					

<b>PLANNING</b> CENTRAL UNIVERSITY SPORTS CENTER SPORTS CENTER WING OF		1690 PLA(0)01	<b>PAJ AND PARTNERS ARCHITECTS</b> 
DATE: 11/15/18 BY: [Signature] CHECKED BY: [Signature]	SCALE: 1/8" = 1'-0" SHEET: 18	TOTAL SHEETS: 24 THIS SHEET: 18	



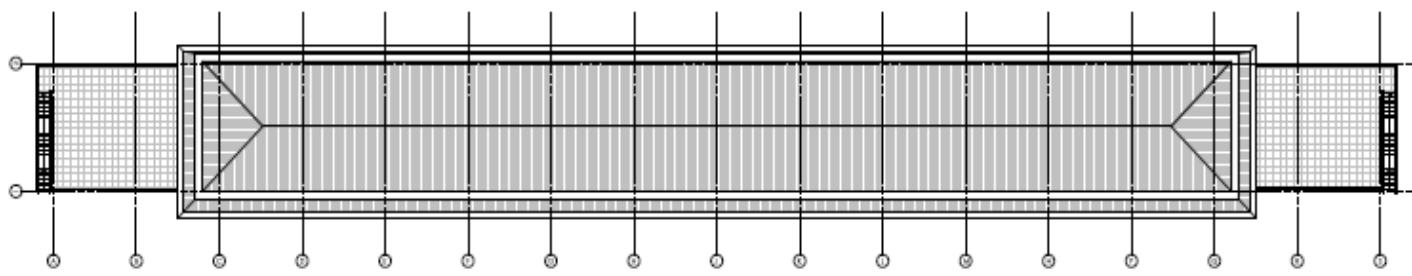


ALB(0)300  
ROOF PLAN

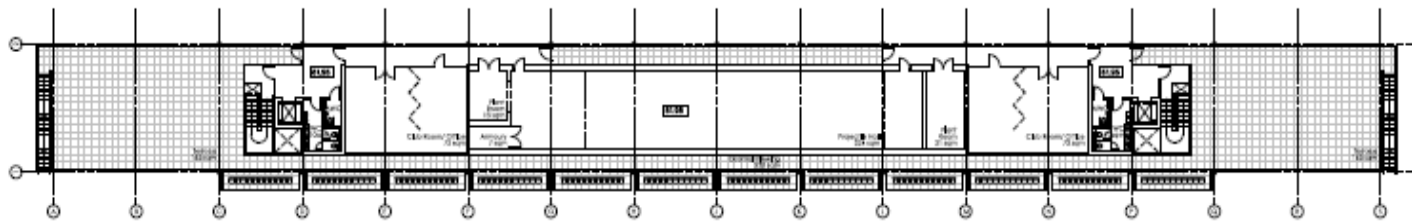

ALB(0)200  
FIRST FLOOR PLAN

27

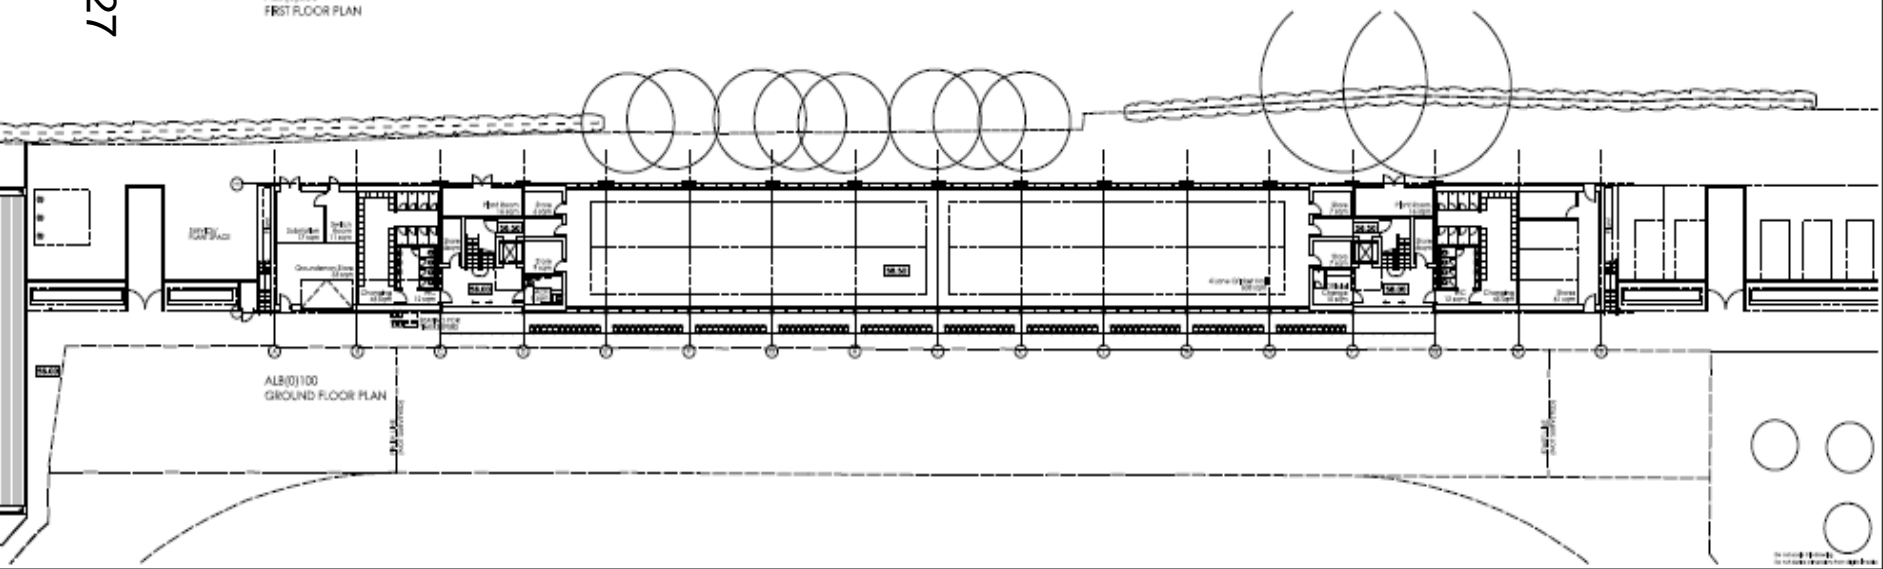

ALB(0)100  
GROUND FLOOR PLAN

Revisions				Revisions				Revisions				Project Information		Client/Company		Architect		
No.	Date	By	Check	No.	Date	By	Check	No.	Date	By	Check	Project	Drawn	Client	Company	Address	Contact	
												PLANNING	1690	FLB(0)100-300				
												OXFORD UNIVERSITY SPORTS CENTRE						
												GRANDFAND - FLOOR PLAN						
												MAR 2015	JCO	JCO				










29

1:1000

No.	Qty	Ref	Notes	Order	Plant	No.	Qty	Ref	Notes	Order	Plant	No.	Qty	Ref	Notes
1						1						1			
2						2						2			
3						3						3			
50						50						50			


**PLANNING**  
 OXFORD UNIVERSITY SPORTS CENTRE  
 GRANDSTAND - RENDER 1  
 DATE: 16/05/16  
 DRAWN: WS  
 CHECKED: JCD  
 PROJECT: 16  
 NO: 1690  
 DRAWING NO: P18[D]01  
**FALLON & BROWNS ARCHITECTS**  
 100, PARK STREET, OXFORD, OX1 1PS  
 TEL: 01865 206000  
 WWW.FALLONANDBROWNS.CO.UK

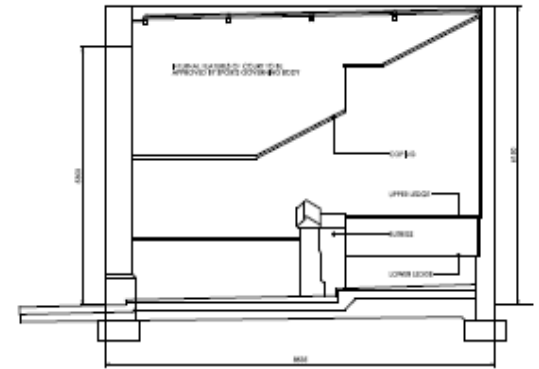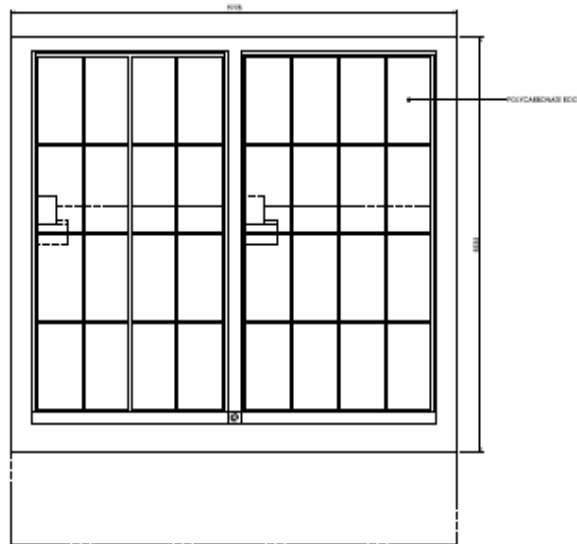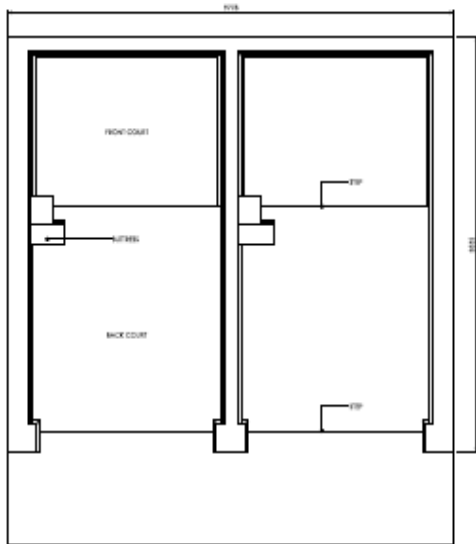

30

Roof Plan


Section

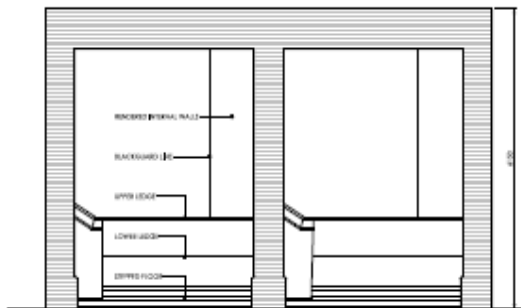

Front Elevation



Rear Elevation

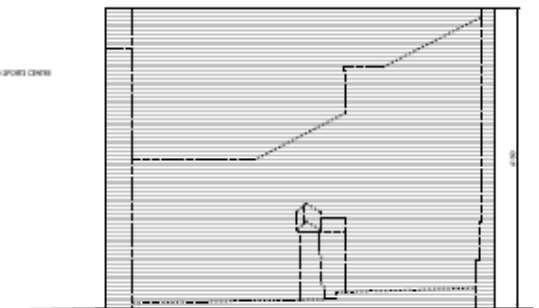

Side Elevation

REV		DATE		BY		CHK		APP		DESCRIPTION		SCALE		PROJECT		DRAWING NO.		SHEET NO.			

REV		DATE		BY		CHK		APP		DESCRIPTION		SCALE		PROJECT		DRAWING NO.		SHEET NO.			

PLANNING

OXFORD UNIVERSITY SPORTS CENTRE

IRON / IRIS - PLANS, SECTIONS & SECTION

DATE: MAR 2016 SCALE: 1:50 DRAWN BY: JCO CHECKED BY: LR

1690 PLC(0)100 /

FAULKNER+BROWNS ARCHITECTS




31

No.	Date	Description	Checked	Drawn	Date	Checked	Description	No.	Date	Description	Checked	Drawn	Date	Checked	Description

<b>PLANNING</b> OROUK UNIVERSITY SPORTS CENTRE SECTION + GENERAL DATE: MAR 2015    YES    JCS    LIB			No. 1690 Project: PLC(O)01	ARCHITECTS PAUL JENSEN & ASSOCIATES ARCHITECTS 100/100/100	100/100/100 100/100/100 100/100/100 100/100/100
---	--	--	-------------------------------	---	--

32

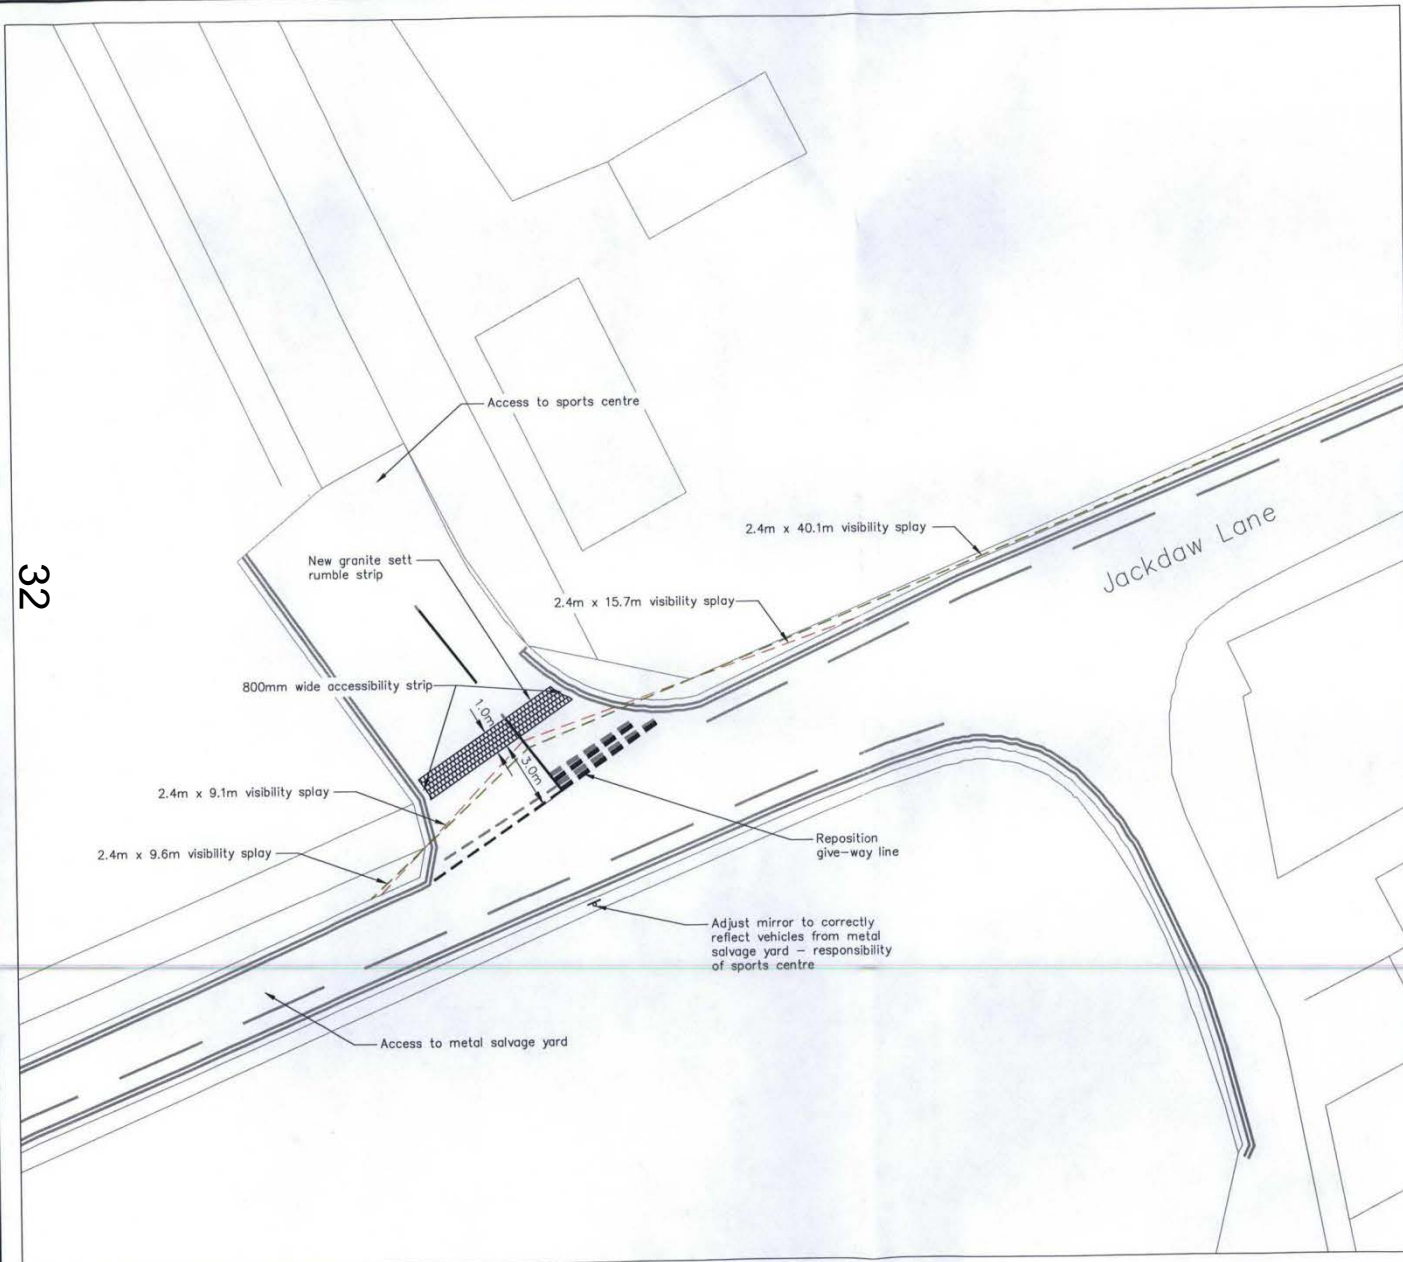

Note:  
 Reproduced from Ordnance Survey digital data with the permission of the Controller of Her Majesty's Stationery Office, Crown copyright (AL814229).



KEY  
 --- Existing visibility splay  
 - - - Proposed visibility splay (in accordance with Manual for Streets)

Rev.	Description	Date	Chkd
A	Accessibility strip added. Mirror note amended.	01/07/10 J.BI	



**Glanville**  
 Cornerstone House  
 62 Foxhall Road, Dldcot  
 Oxon, OX11 7AD  
 Tel: (01235) 515550 Fax: (01235) 817799  
 postbox@glanvillegroup.com www.glanvillegroup.com

Client:  
 Oxford University Estates Directorate

Project:  
 Iffley Road Sports Centre



Title:  
 Proposed Improvements to  
 Site Access / Jackdaw Lane Junction

Project Engineer: M. Ford Scale: 1:200 @ A3  
 Project Director: P. Hodgson Date: June 2010

Status: PRELIMINARY


Drawing No. TR290150/01	Rev A
-------------------------	-------



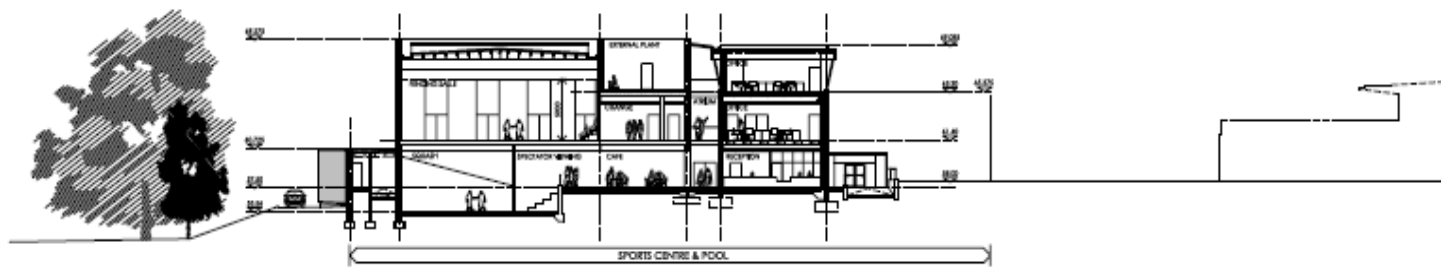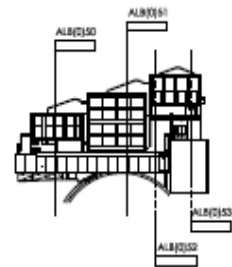

AL(0)50

34


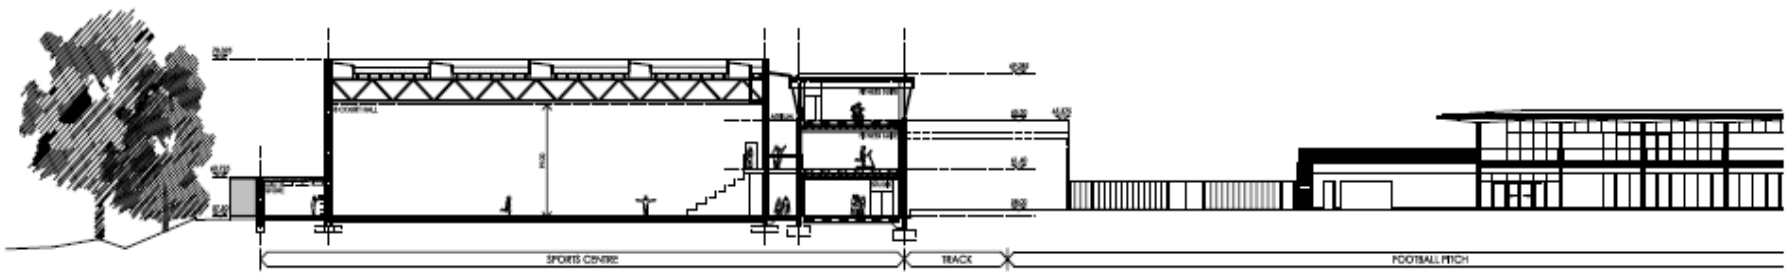


AL(0)51

NO.	DATE	REVISIONS	DESIGNED BY	CHECKED BY	


<p>PLANNING</p> <p>OXFORD UNIVERSITY SPORTS CENTRE</p> <p>SPORTS CENTRE - SECTIONS</p> <p>DATE: MAR 2010</p> <p>SCALE: 1:200</p> <p>DRAWN BY: JCO</p> <p>CHECKED BY: LR</p>	<p>1690</p> <p>PLA(0)50-51</p> <p>FALLNERBROWNE ARCHITECTS</p> <p>ARCHITECTS</p> <p>100-102, MARKET STREET, OXFORD, OX1 1DE</p> <p>01865 206000</p> <p>www.fallnerbrowne.com</p>
---	--



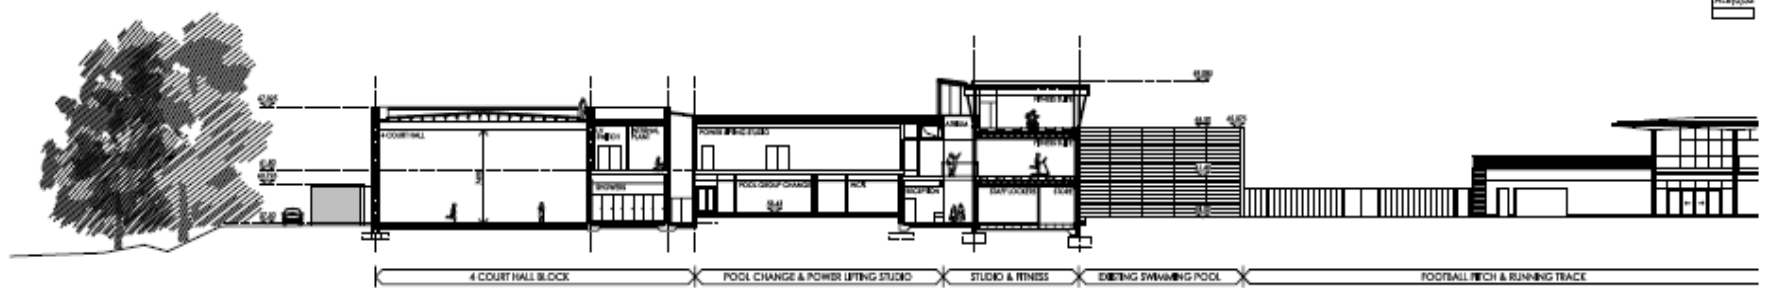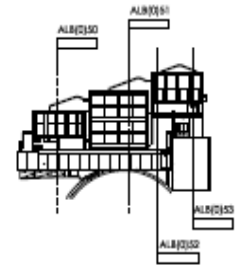

AL(0)52


35

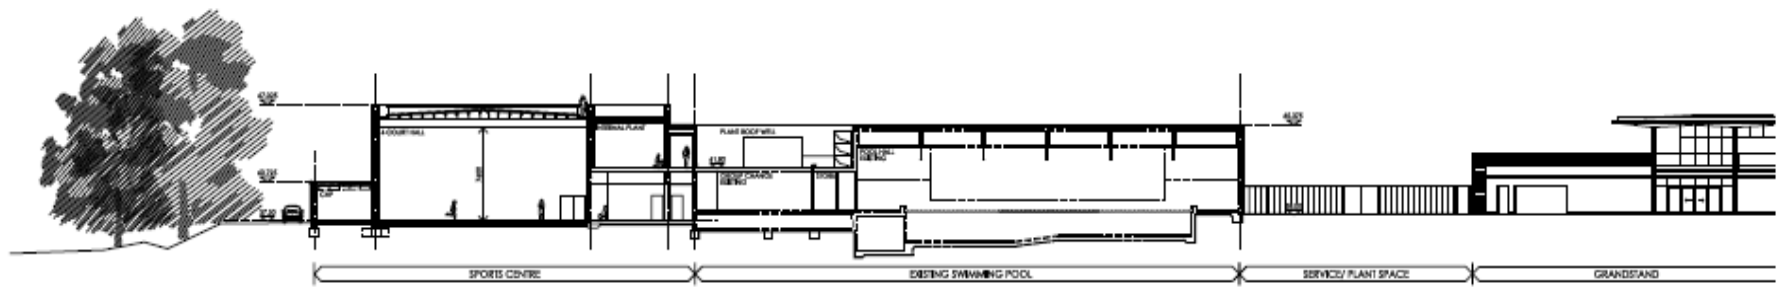


AL(0)53

Drawings to which  
this drawing has been added


No.	Date	Description	Drawn by	Checked by	No.	Date	Description	Drawn by	Checked by	Project Name	Sheet No.	Total Sheets
										PLANNING	1690	PLA(0)52-53
										OXFORD UNIVERSITY SPORTS CENTRE		
										SPORTS CENTRE - SECTIONS		
										FALLINEBROWNS ARCHITECTS		
										<small>                     Registered                      Architects                      No. 10000000                      No. 10000000                      No. 10000000                      No. 10000000                 </small>		
										Title: MAR 2010 Scale: 1:200 Drawn by: JCO Checked by: LR		

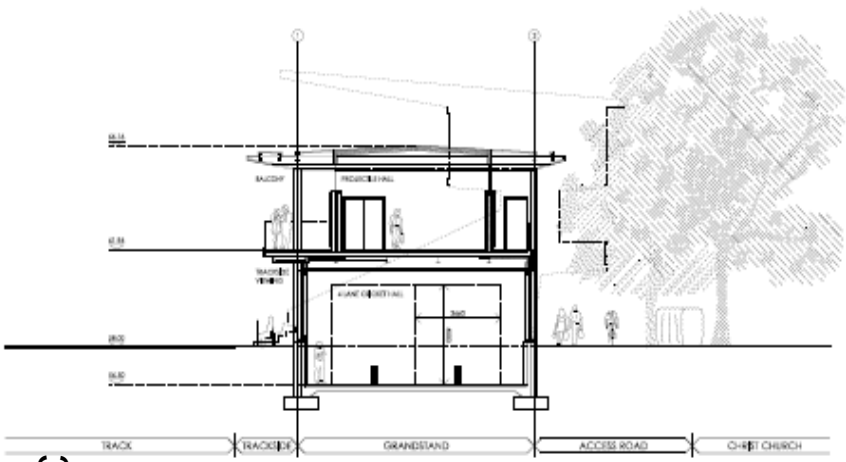

36  
ALB(0)50

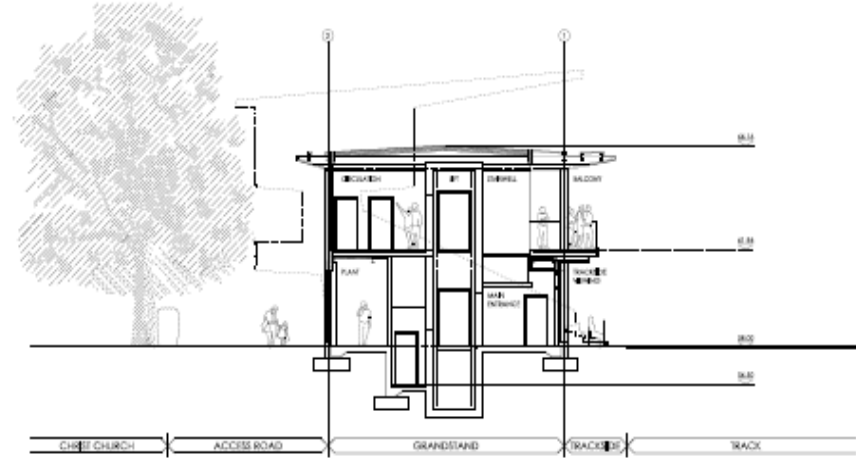

ALB(0)51

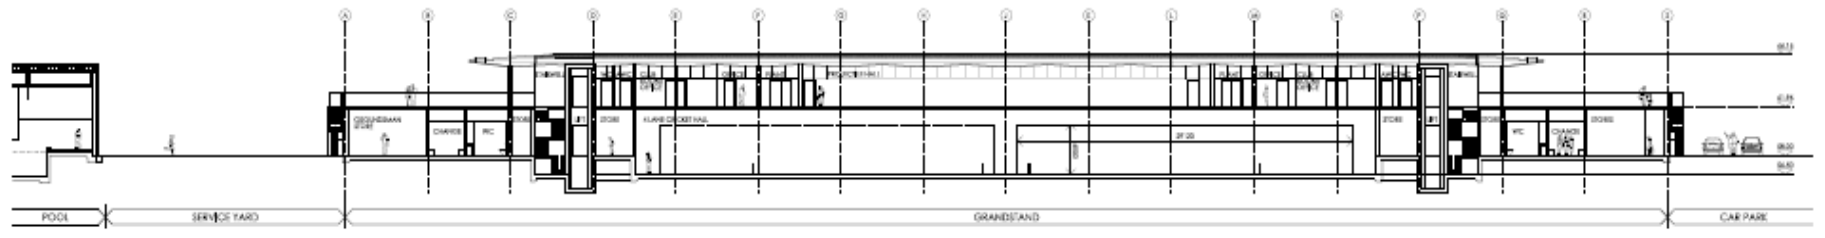

ALB(0)52

No.	Date	Author/Rev.	Drawn/Checked	No.	Date	Author/Rev.	Drawn/Checked	No.	Date	Author/Rev.	Drawn/Checked	Project Name	Client	Drawn by	Project No.	Sheet
												PLANNING	1690		PLB(0)50-52	
												OXFORD UNIVERSITY SPORTS CENTRE				
												GRANDSTAND - SECTION				
												DATE: 1 MAR 2008				
												1:100 / 20'	JCD			

