

# West Area Planning Committee Presentation

- 17/00460/RES
- 201 Westgate Centre

[www.oxford.gov.uk](http://www.oxford.gov.uk)



**OXFORD  
CITY  
COUNCIL**






- A1 Anchor Store
- A1 MSU
- A1 Sainsbury's
- A1 Shops
- A3 Restaurants and Cafes
- A1 Shops and/or A2 Financial and Professional Services and/or A3 Restaurants and Cafes and/or A4 Drinking Establishments and/or A5 Hot Food Takeaways
- A1 Shops and/or A2 Financial and Professional Services and/or A3 Restaurants and Cafes and/or A4 Drinking Establishments and/or A5 Hot Food Takeaways and/or A5 Hot Food Takeaways External Demise
- A3 Restaurants and Cafes External Demise
- A3 Restaurants and Cafes and/or A4 Drinking Establishments and/or A5 Hot Food Takeaways External Demise
- C3 Dwellings
- D1 Library
- D2 Leisure
- Food Court
- Food Court Seating
- Landlord
- Plant
- Planting
- Public Circulation
- Public Toilets
- Vertical Circulation
- Existing trees outside site boundary
- Retained trees
- Proposed trees
- Application Site Boundary
- Boundary of Outline Plan Application 13005670/UT

202




# Masterplan - Change of Use Lower Ground Floor

WESTGATE APPROVED	
SCHEME NUMBER	13005670/UT
APPROVAL DATE	11/01/17
DRAWN BY	J. J. J.
CHECKED BY	J. J. J.
DATE	20.11.17
BDP APPROVAL DATE: 20.11.17	

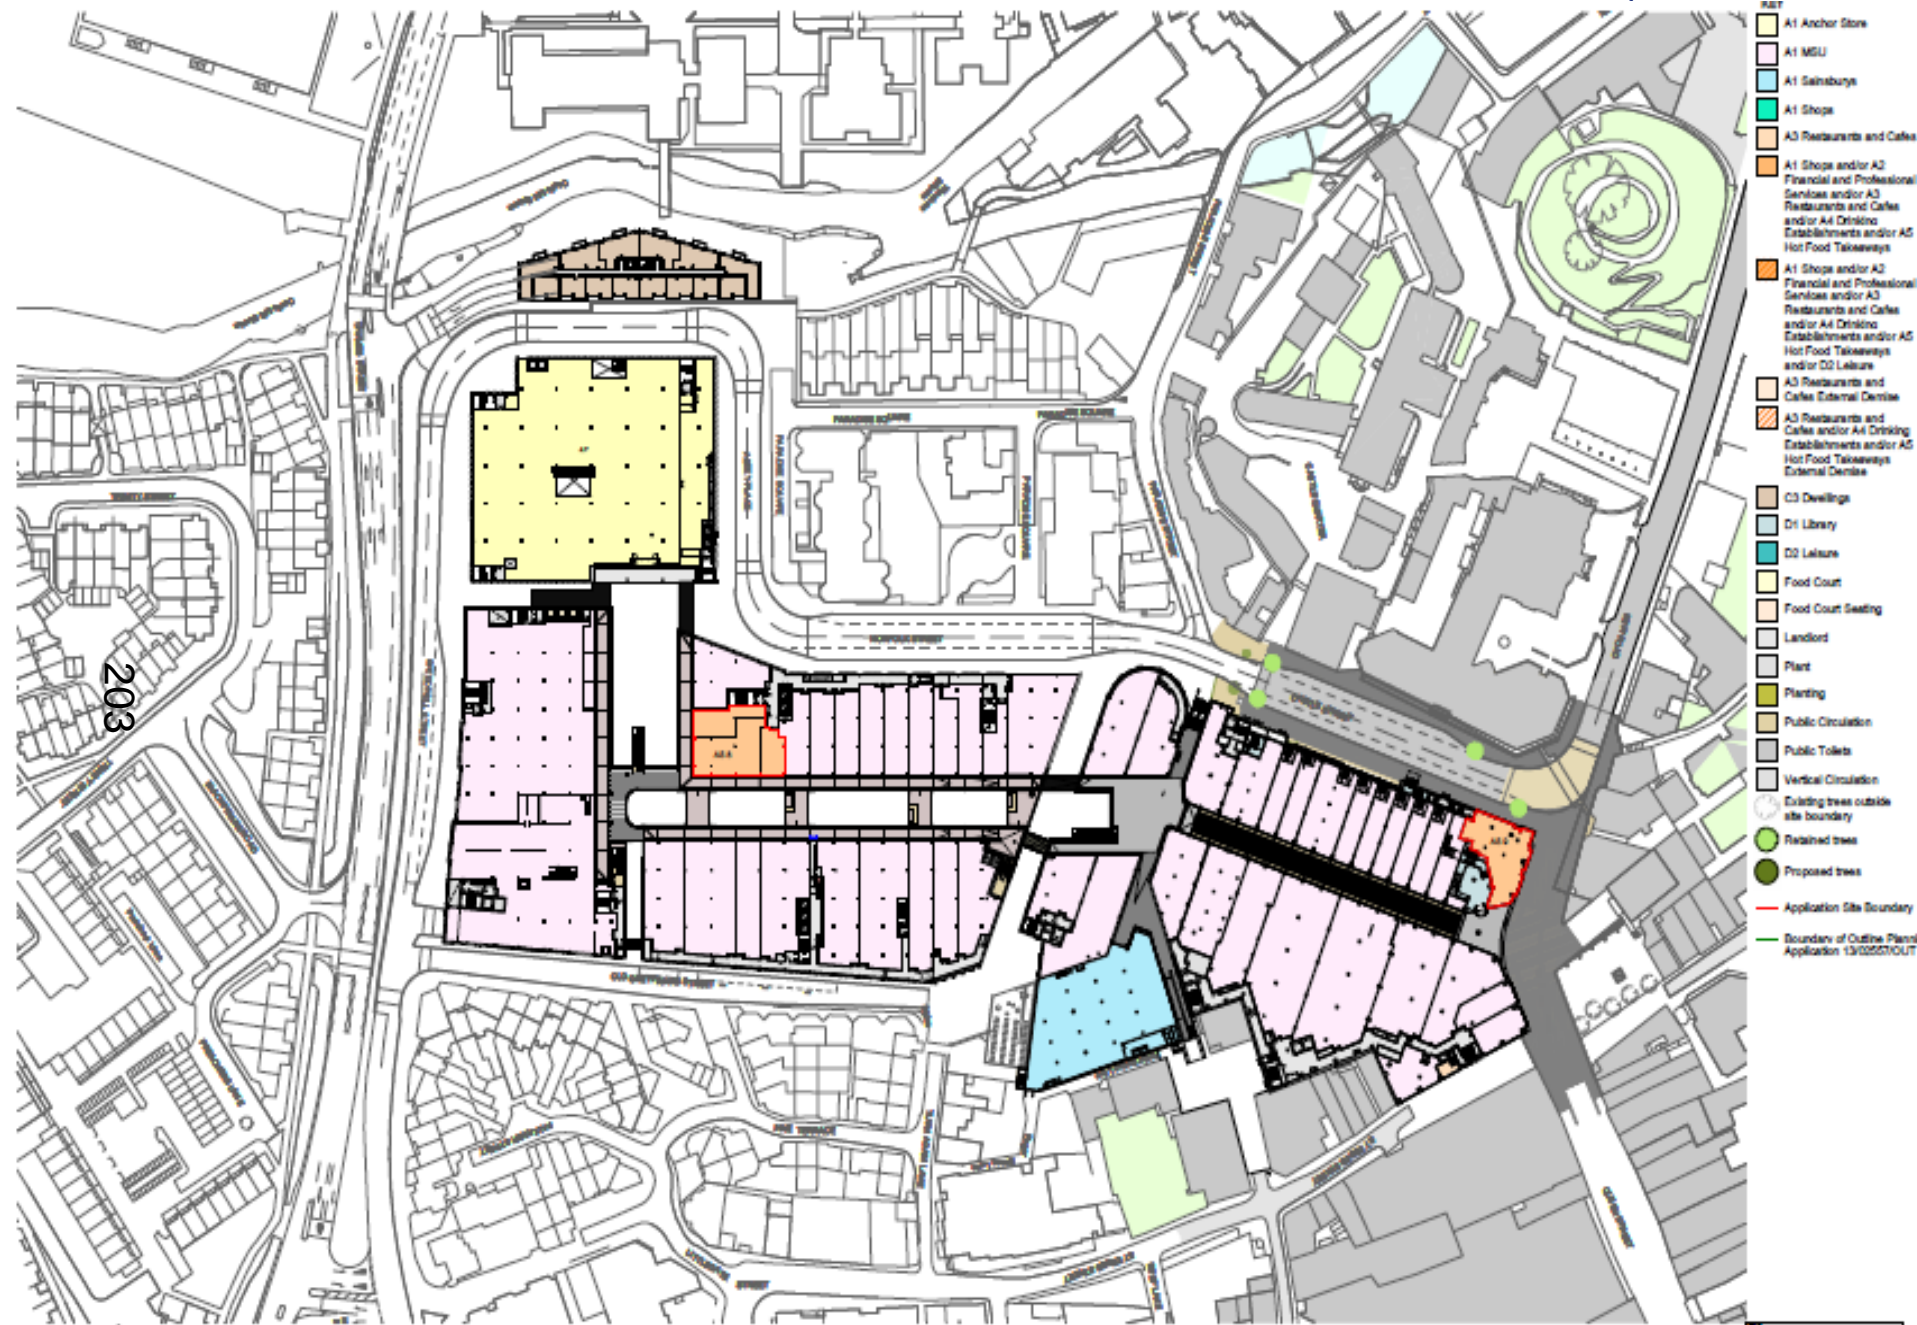

# Masterplan - Change of Use Upper Ground Floor



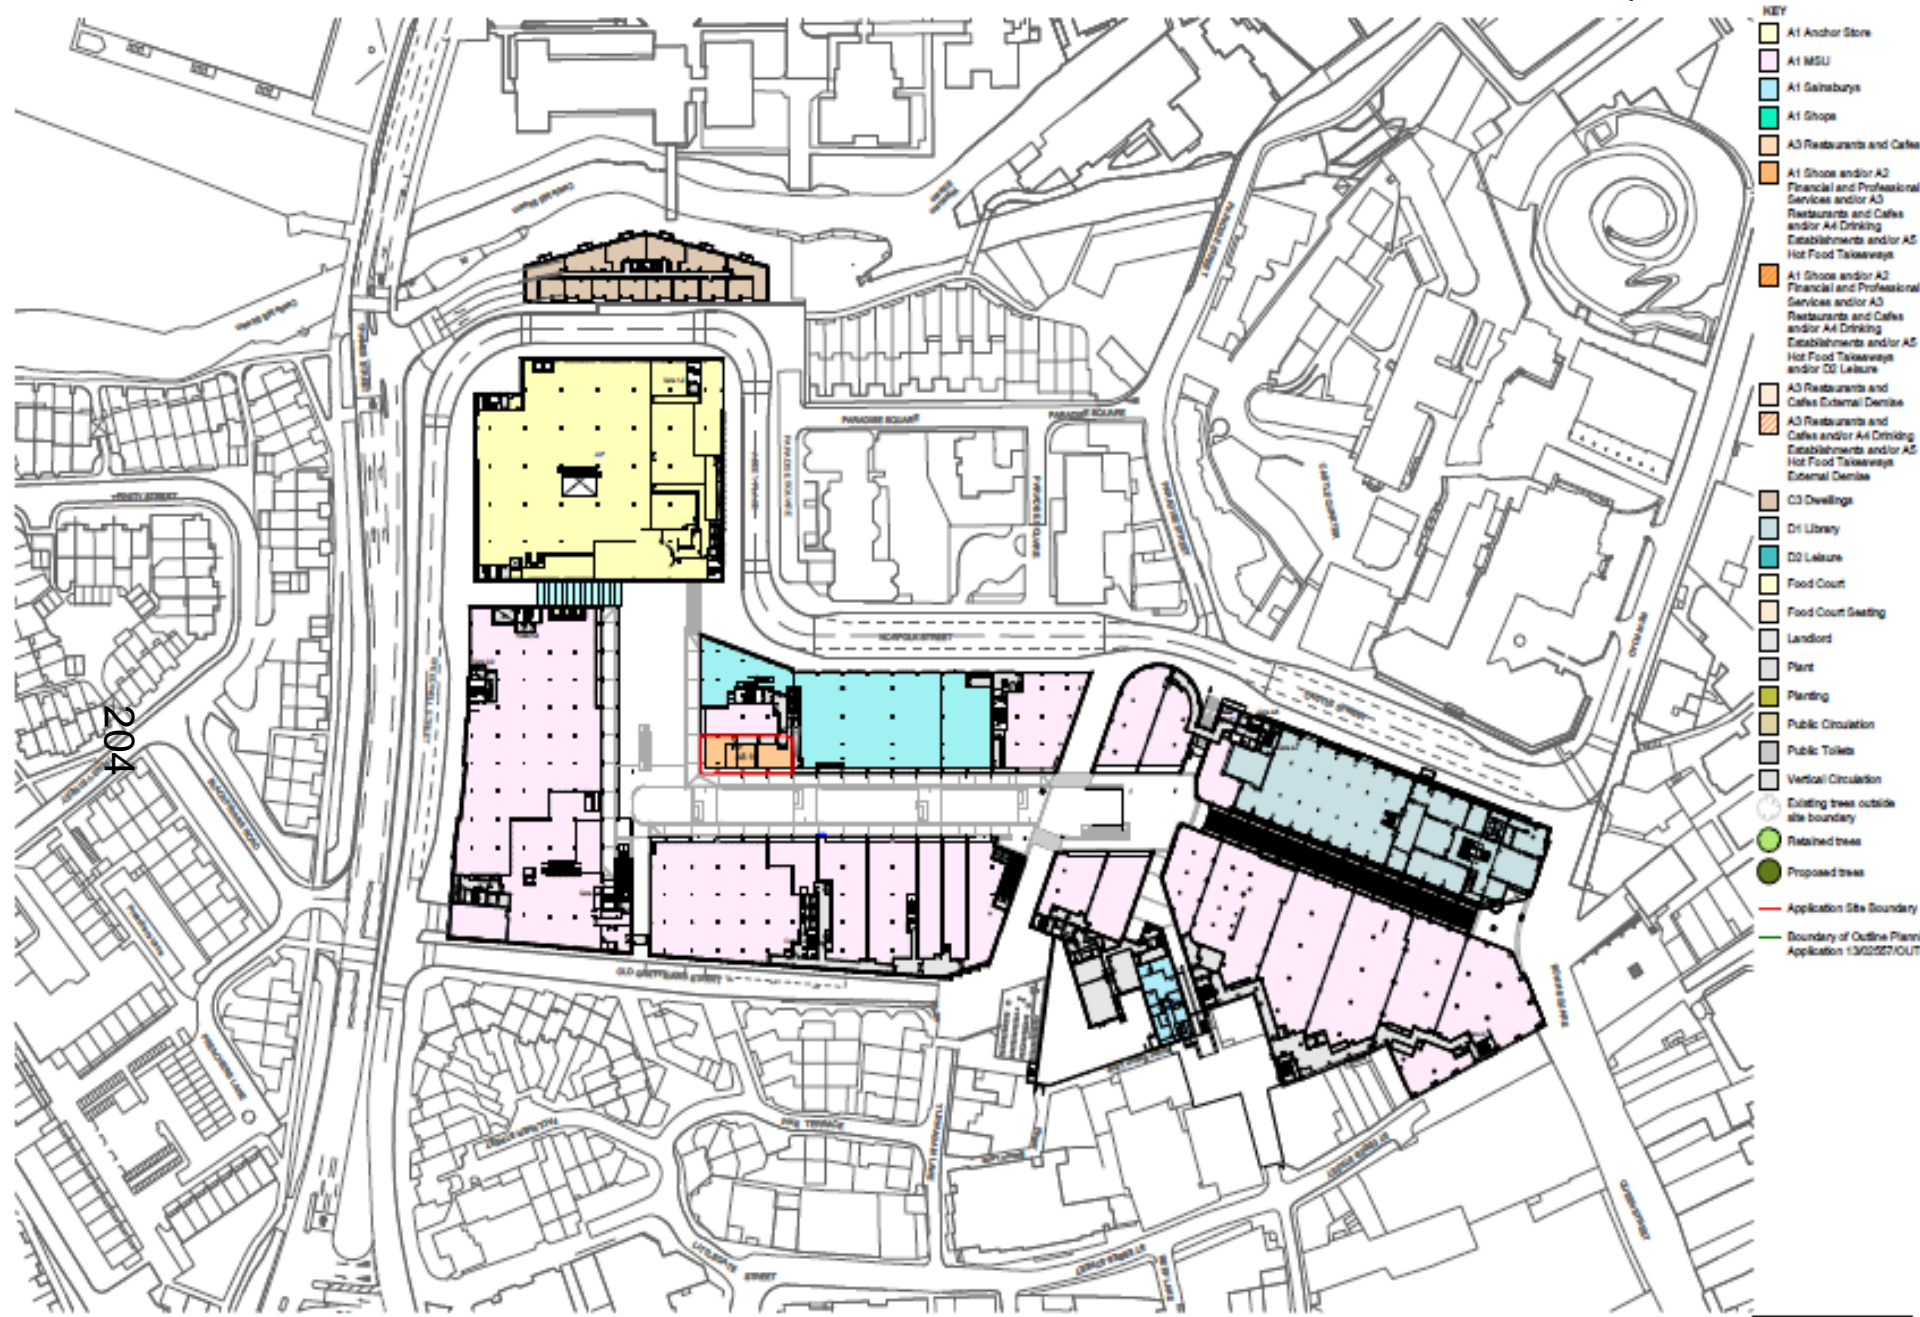

- KEY**
- A1 Anchor Store
  - A1 MSU
  - A1 Salesbuys
  - A1 Shops
  - A3 Restaurants and Cafes
  - A1 Shops and/or A2 Financial and Professional Services and/or A3 Restaurants and Cafes and/or A4 Drinking Establishments and/or A7 Hot Food Takeaways
  - A1 Shops and/or A2 Financial and Professional Services and/or A3 Restaurants and Cafes and/or A4 Drinking Establishments and/or A5 Hot Food Takeaways and/or C3 Leisure
  - A3 Restaurants and Cafes External Demise
  - A3 Restaurants and Cafes and/or A4 Drinking Establishments and/or A5 Hot Food Takeaways External Demise
  - C3 Dwellings
  - D1 Library
  - D2 Leisure
  - Food Court
  - Food Court Seating
  - Landlord
  - Plant
  - Planting
  - Public Circulation
  - Public Toilets
  - Vertical Circulation
  - Existing trees outside site boundary
  - Retained trees
  - Proposed trees
  - Application Site Boundary
  - Boundary of Outline Planning Application 1302557/OUT


204

# Masterplan - Change of Use First Floor



Westgate Alliance | LandSecurities | THE CROWN ESTATE | BDP

WESTGATE, COVING	
SUBSIDISED MATTERS	
MASTERPLAN FIRST FLOOR PLAN	1302557/OUT
NUMBER OF USE (H+2004)	001/01
DATE	001/01
BDP: WESTGATE/COVING/01/01	

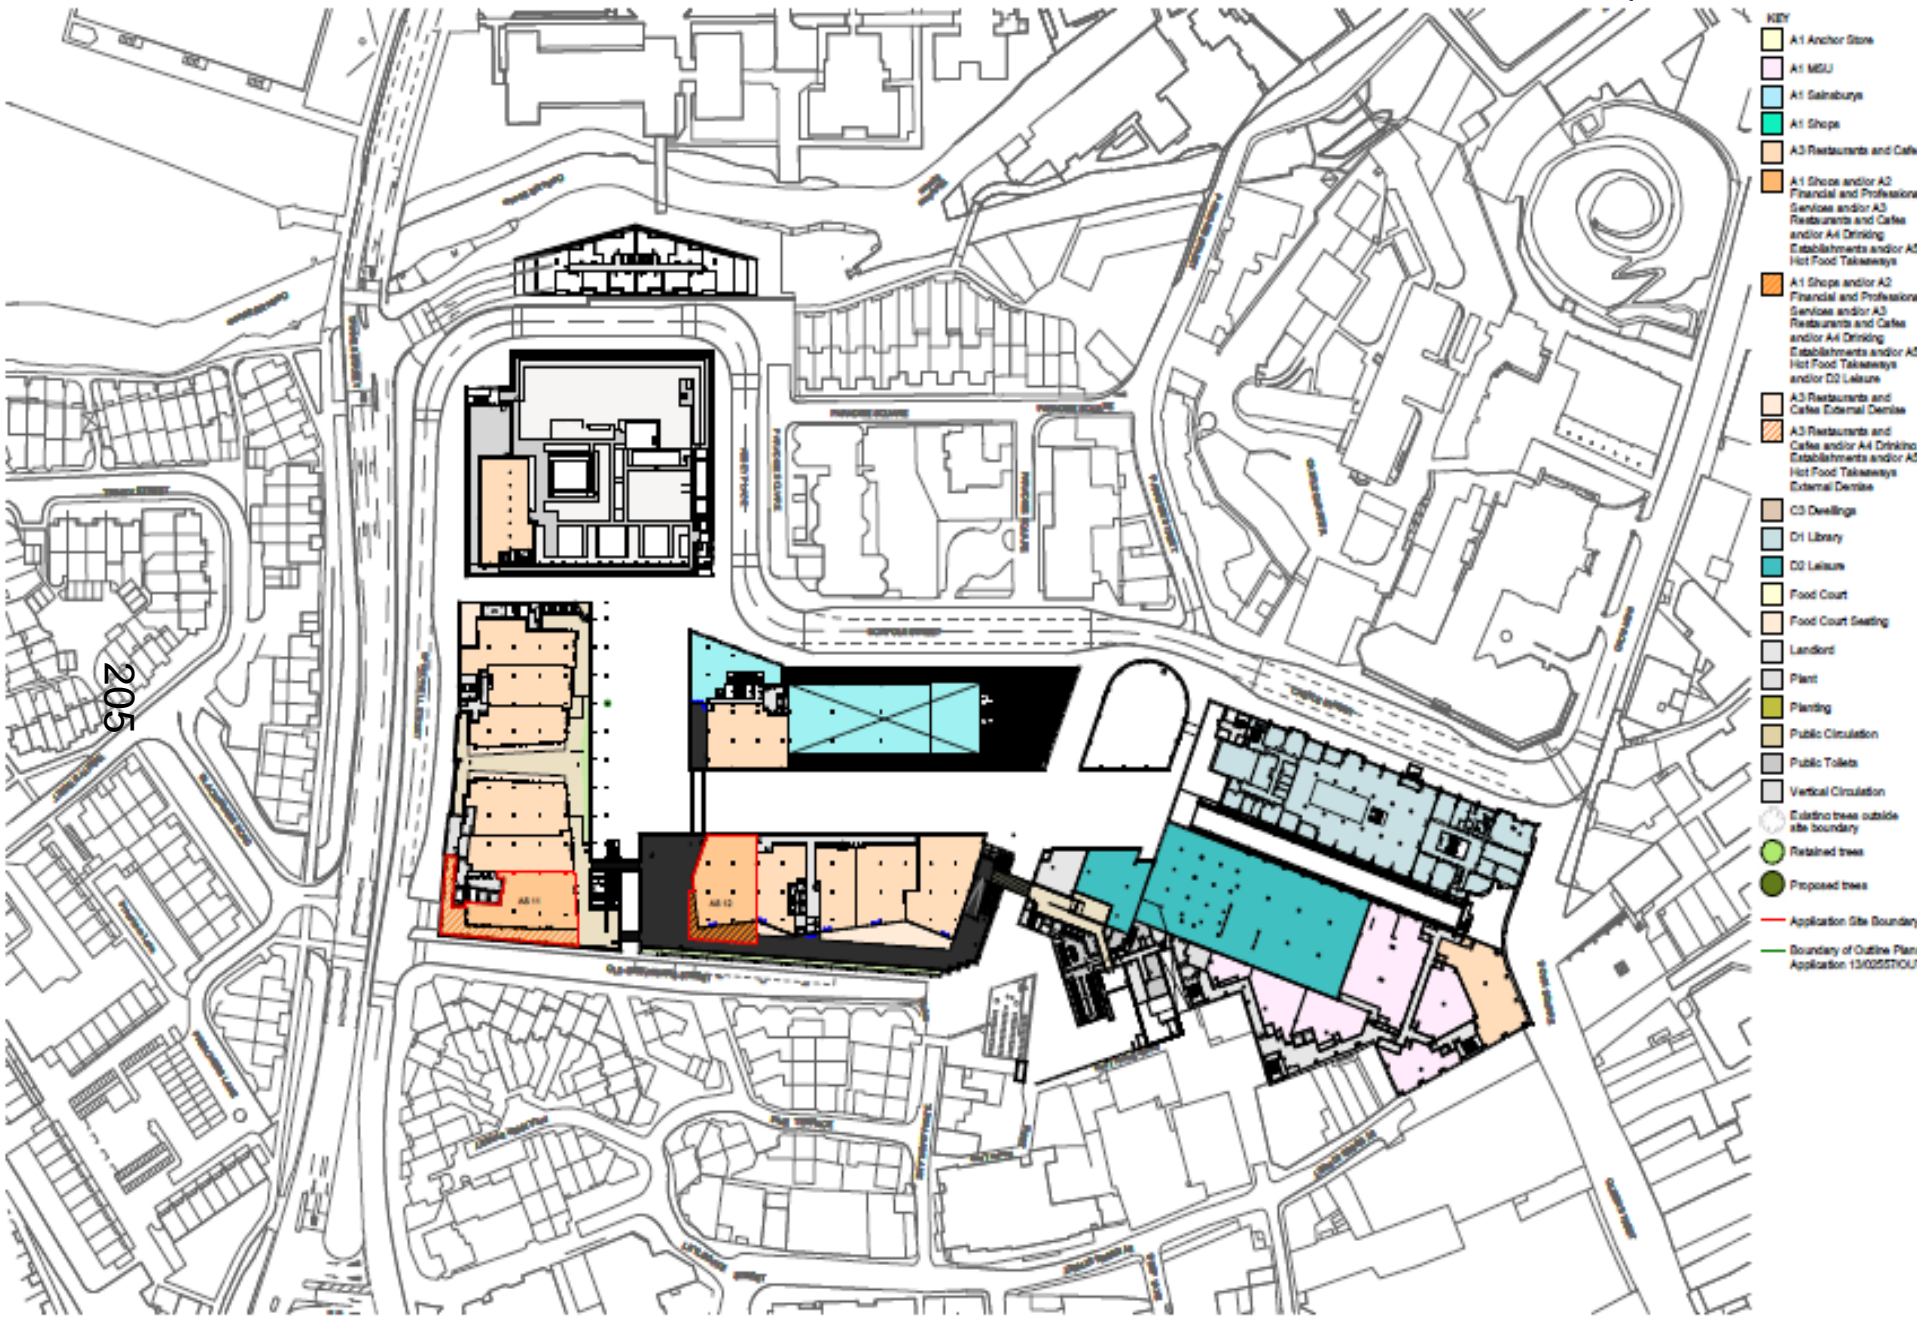

205

# Masterplan - Change of Use Second Floor

This page is intentionally left blank