

# West Area Planning Committee Presentation

[www.oxford.gov.uk](http://www.oxford.gov.uk)



**19/01821/FUL**

**69**

**159-161 Cowley Road (Tesco)**



## Existing Site Plan



View of the site on Cowley Rd from the west

71



View opposite the site on Cowley Rd





## The existing site, Cowley Rd and Chapel Street elevations



View down Chapel Street





View of the rear of the Site from Chapel Street



## Existing Car parking for Tesco on the Corner of Avenue Lane and Chapel St





View of the rear across Union Street car park



View of the rear across Union Street car park from Union Street





View of the site along Avenue Lane





# Existing Ground floor



Existing first floor



Student Exchange  
22 Red Street  
Oxford  
OX1 1JL

+44(0)1865 362 2190  
www.ica.co.uk


project 776-1  
Student Accommodation  
Cowley Road, Oxford



drawing 776-1			
Existing First Floor			
sheet 776-1			
PLANNING			
date 1	drawn 1	scale 1	at 1:1
July 19	MG	1:200	
project 1	drawn 1	scale 1	
776	EX/00/011	-	



Proposed Site Plan

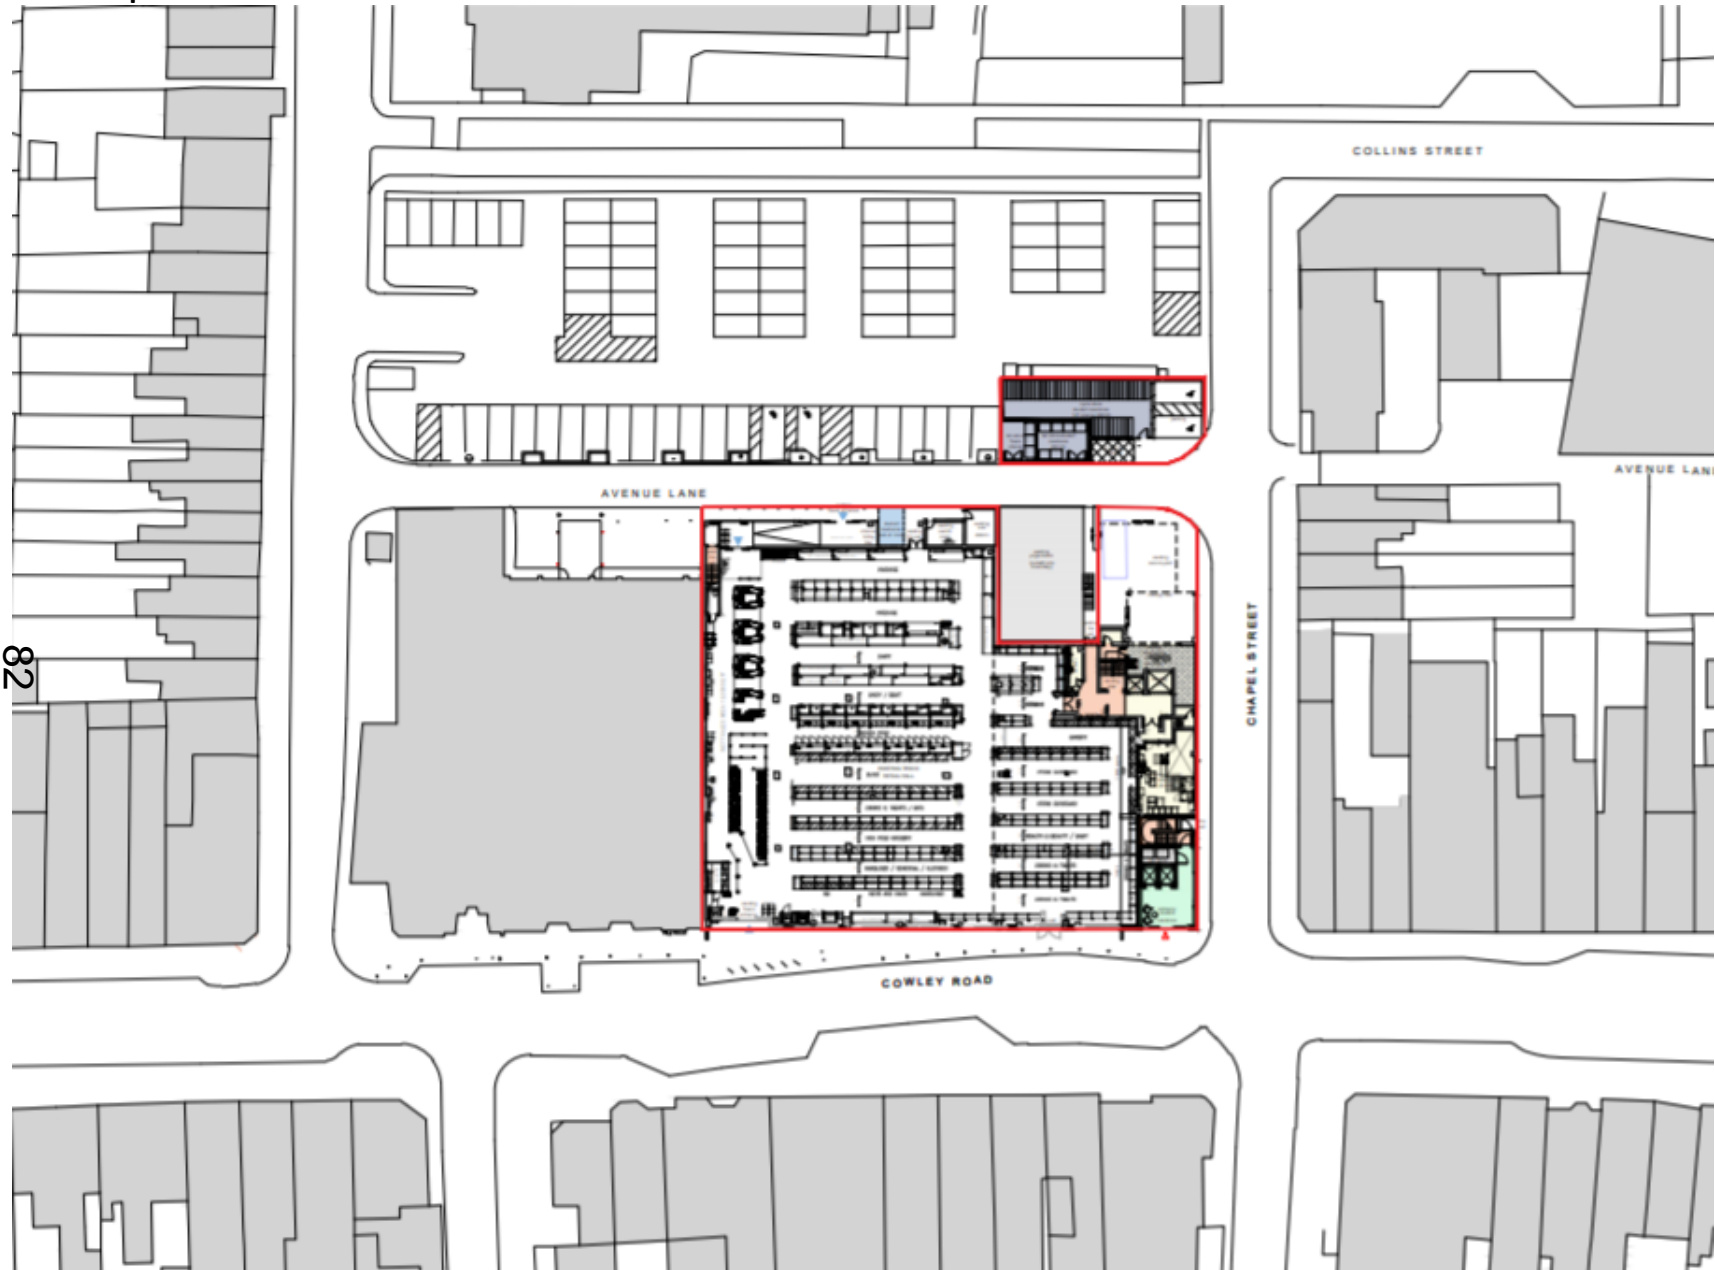



View of the proposed front elevation on Cowley Road from the west



PROPOSED DESIGN VIEWED FROM WEST ON COWLEY ROAD

## View of the proposed front elevation on Cowley Road from the East



PROPOSED DESIGN VIEWED FROM THE INTERSECTION OF COWLEY ROAD & BULLINGDON ROAD



## View of the proposed front elevation (corner of Cowley Road and Chapel Street)



PROPOSED DESIGN VIEWED FROM EAST ON BULLINGDON ROAD



View of the proposed rear elevation from Union Street Car Park



## View to the proposed rear elevation from Chapel Street



VIEW FIVE

# Proposed front (south) elevation

ica Architects Ltd.  
registered in Scotland company no 267727

Do not scale from this drawing. If in doubt, ask.  
This drawing is the property of ica and must not  
be copied, reproduced or disclosed without  
written permission

revisions: 1/ by: 1/ date: 1/



Proposed Cowley Road Elevation

Scale: 1:1500



Proposed Cowley Road Elevation

Scale: 1:500



Proposed Cowley Road Elevation

Scale: 1:200

Merchant Exchange  
20 Bell Street  
Oxford  
OX1 1LD  
+44(0)1491 552 2194  
www.ica.com

project title: 1/  
Student Accommodation  
Cowley Road, Oxford

drawing title: 1/  
Proposed Elevations  
Cowley Road

issue stage: 1/  
PLANNING

date: 1/	drawn: 1/	scale @ A3: 1/
June 19	MG	VARIOUS
project: 1/	dwg number: 1/	revision: 1/
776	PL(00)038	-





# Proposed rear (north) elevation

ica Architects Ltd.  
 registered in Scotland company no 267727  
 Do not scale from this drawing. If in doubt, ask.  
 This drawing is the property of ica and must not  
 be copied, reproduced or disclosed without  
 written permission.  
 revisions: 0 by: 0 date: 0



Proposed Avenue Lane Elevation  
 Scale: 1:500

68



Proposed Avenue Lane Elevation  
 Scale: 1:200

Merchant Exchange  
 20 Bell Street  
 Glasgow  
 G1 1LG  
 +44(0)141 552 2194  
 www.ica.com  
 project title: 0  
 Student Accommodation  
 Cowley Road, Oxford



drawing title: 0  
 Proposed Elevations  
 Avenue Lane  
 issue stage: 0  
 PLANNING  
 date: 0 drawn: 0 scale: A3: 0  
 June 19 MG VARIOUS  
 project: 776 drawing number: 0 reason: 0  
 PL03040 -

# Proposed side (east) elevation

ica Architects Ltd  
registered in Scotland company no 267727  
Do not scale from this drawing. If in doubt, ask.  
This drawing is the property of ica and must not  
be copied, reproduced or disclosed without  
written permission.  
revisions: / by: / date: /



○ Proposed Chapel Street Elevation  
Scale: 1:500

06



○ Proposed Chapel Street Elevation  
Scale: 1:200

Merchant Exchange  
25 Bell Street  
Glasgow  
G1 1LD  
+44(0)141 552 2194  
info@ica.com  
project file: /  
Student Accommodation  
Cowley Road, Oxford



drawing file: /  
Proposed Elevations  
Chapel Street  
issue stage: /  
PLANNING  
date: /  
June 19  
project: /  
776  
drawn: /  
MG  
dwg number: /  
PL(00)039  
scale: /  
A3  
VARIOUS  
revision: /  
-

# Proposed internal courtyard elevations

Ice Architects Ltd.  
registered in Scotland company no 267727  
Do not scale from this drawing. If in doubt, ask.  
This drawing is the property of Ice and must not  
be copied, reproduced or disclosed without  
written permission.  
revision // by // date //




○ Proposed South Internal Courtyard  
Scale: 1:200



○ Proposed West Internal Courtyard  
Scale: 1:200



○ Proposed North Internal Courtyard  
Scale: 1:200

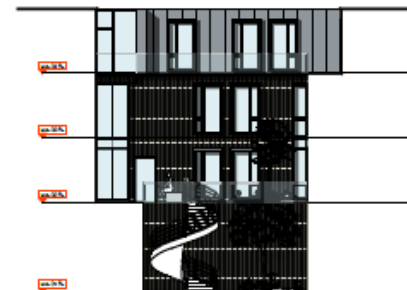

○ Proposed East Internal Courtyard  
Scale: 1:200

Merchant Exchange  
20 Bell Street  
Glasgow  
G1 7LG  
+44(0)141 552 2194  
www.icea.com




project title //  
Student Accommodation  
Covley Road, Oxford

drawing title //  
Proposed Courtyard Elevations  
Covley Road


issue stage //  
PLANNING  
date // drawn // scale @ A3 //  
Sept 19 MG 1:200  
project // drawing number // revision //  
776 PL/00/042 -




# Proposed elevation and floor plan of Bin and Bicycle storage

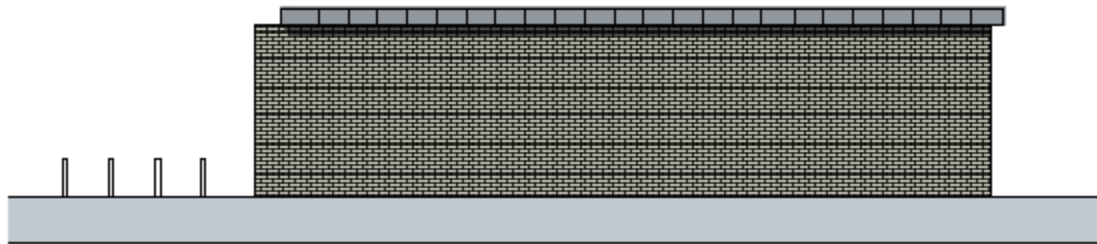


Proposed Bike/Bin North Elevation  
Scale: 1:100

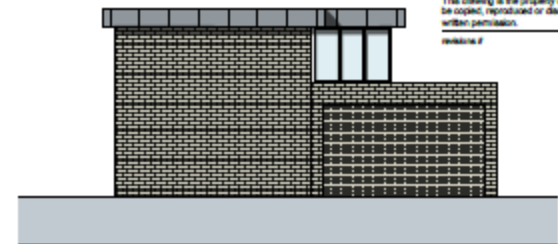


Proposed Bike/Bin West Elevation  
Scale: 1:100

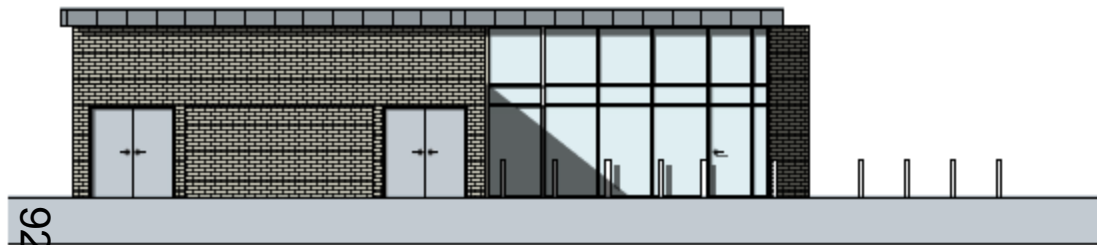

Proposed Bike/Bin South Elevation  
Scale: 1:100

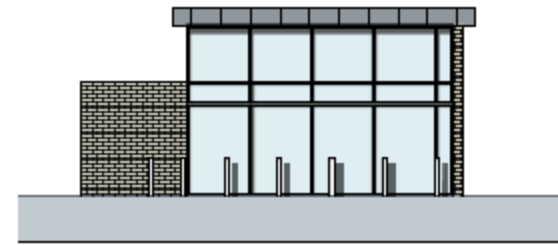

Proposed Bike/Bin East Elevation  
Scale: 1:100

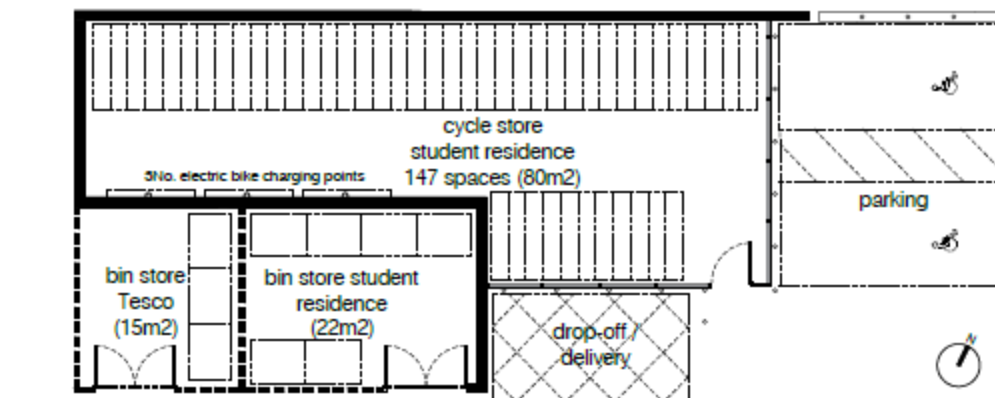

Proposed Bike/Bin Plan  
Scale: 1:100

isa Architects Ltd.  
registered in Scotland company no 267737  
Do not scale from this drawing. If in doubt, ask.  
This drawing is the property of isa and must not  
be copied, reproduced or disclosed without  
written permission.  
revision: 1 by: JF date: 11

Student Exchange  
2018/19  
Design  
01: 1:0  
44022141 002 2184  
www.isa.co.uk



project title: 1  
Student Accommodation  
Coveway Road, Oxford

drawing title: 1  
Proposed Elevations  
Coveway Road

issue stage: 1  
PLANNING

date	drawn by	scale
Sept 19	MG	1:100
project no	draw number	revision
776	PL/00/030	-



## 94



Fixed	10%	Multi-Medication (including this accumulation)
Total	10%	Multi-Medication (including this accumulation)
Variable	50%	Multi-Medication (including this accumulation)
Fixed	10%	Multi-Medication (including this accumulation) Arrests, by date
Variable	5%	Multi-Medication (including this accumulation) Arrests, by date
Total	107%	Multi-Medication (including this accumulation)

2000

-  Reddish-brown / L&B 444
-  Amethyst / Amethyst
-  Dark Blue / Dark Blue
-  Orange / Orange
-  Yellow / Yellow
-  Green / Green
-  Black / Black
-  Light Blue / Light Blue

Source: *Author's calculations*.

Westport Exchange  
20 Ball Street  
Chicago  
Ill. 60601

— *Journal of the American Academy of Child and Adolescent Psychiatry*, 2000, 39, 10, 1293–1300

Student Accommodation  
Cowley Road, Oxford

Proposed First Floor Layout

**IGN**



## 95

[illegible]

-  Entrance / Exit testing
-  Assembly Rooms
-  Student Bookrooms
-  Storage Unit / Corridor
-  Cycle / Bike Store
-  Tennis / Badminton Squash
-  Tennis / Gymnasium / Hall
-  Student (M2)

[illegible]

Western Exchange  
in the Street  
Images  
in the  
...  
...  
...  
...



Student Accommodation  
Cowley Road, Oxford


### Proposed Second Floor Layout

FL 10/10/20

Year	Area	Value
July 19	MD	1 200
project 2	day number 2	seconds 2
776	PL000000	-



# Proposed third floor

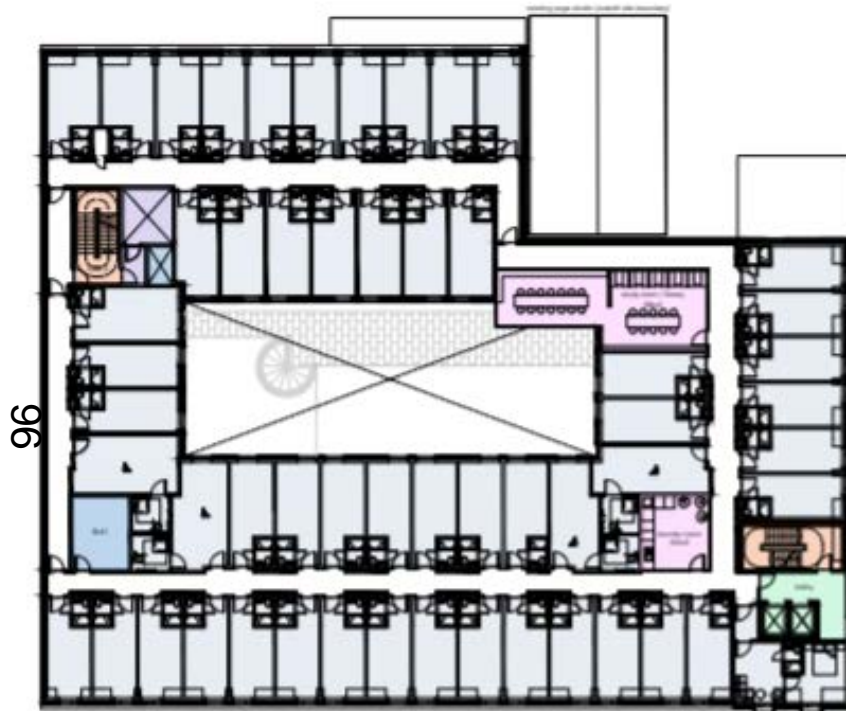

**SCHEDULE OF ACCOMMODATION /**

Fourth	18m	Student Bedrooms	(including their accessories)
Fifth	24m	Student Bedrooms	(including their accessories)
Sixth	24m	Student Bedrooms	(including their accessories)
Seventh	18m	Student Bedrooms	(including their accessories)
Eighth	24m	Student Bedrooms	(including their accessories)
Ninth	24m	Student Bedrooms	(including their accessories)
**KEY /**


Entrance / Lift Lobby
Activity Room
Student Bedrooms
Breakfast Room / Kitchen
Cycle / Scooter Store
Tea and Coffee Space
Tea and Coffee Point
Student Room



Student Exchange  
 20-21 Street  
 Oxford  
 OX1 1JL

+44 (0)1865 333 333  
 www.studentexchange.co.uk  
 Project Site 1  
 Student Accommodation  
 Cowley Road, Oxford

## 97

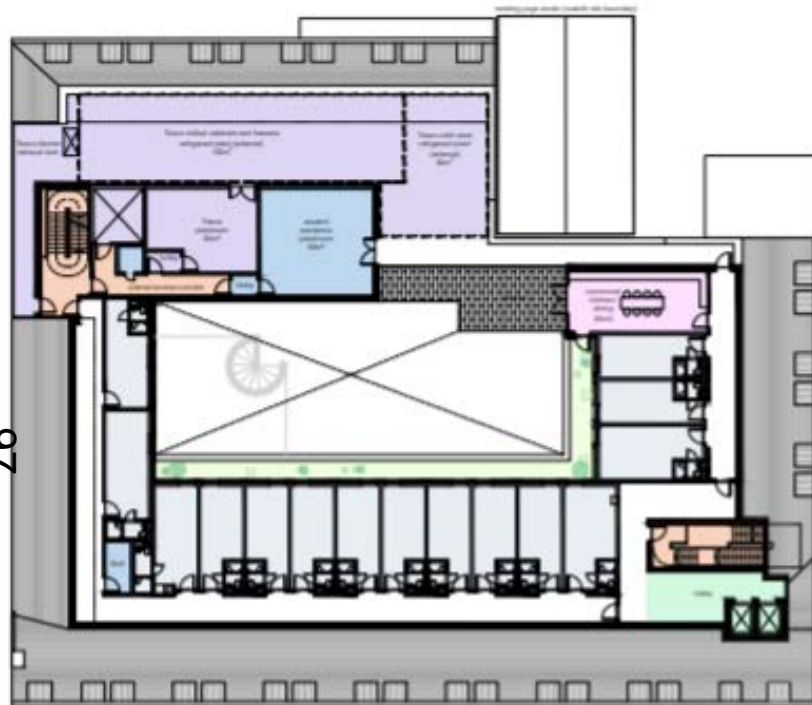

-  Extension / L&L Building
-  Activity Module
-  Study Modules
-  Enzyme Map + Exercise
-  Cycle / Bio Book
-  Protein Assembly System
-  Protein Characterization Page
-  Student ID#

**IEA**

### Proposed Fourth Floor Layout



This page is intentionally left blank