

FOR WEST AREA PLANNING COMMITTEE - TUESDAY 9 SEPTEMBER 2014

Agenda No Item

3. 96 Woodstock Road - 14/01725/FUL
4. 135 Banbury Road - 14/01777/FUL
5. 21 Regent Street - 14/01601/FUL



INVESTORS
IN PEOPLE




This page is intentionally left blank

Welcome to the West Area Planning Committee

- This planning committee meeting is held in public, but it is not a public meeting.
- There will be opportunity for the public to address the committee on each application.
- If you wish to speak for or against a planning application, you will need to have either requested it in advance, or fill out and hand in one of the available speaker forms.
- Information on meeting protocol and conduct at committee is set out in the Code of Practice.
- You can find a copy of the Code of Practice in the committee agenda, just before the first planning application report.



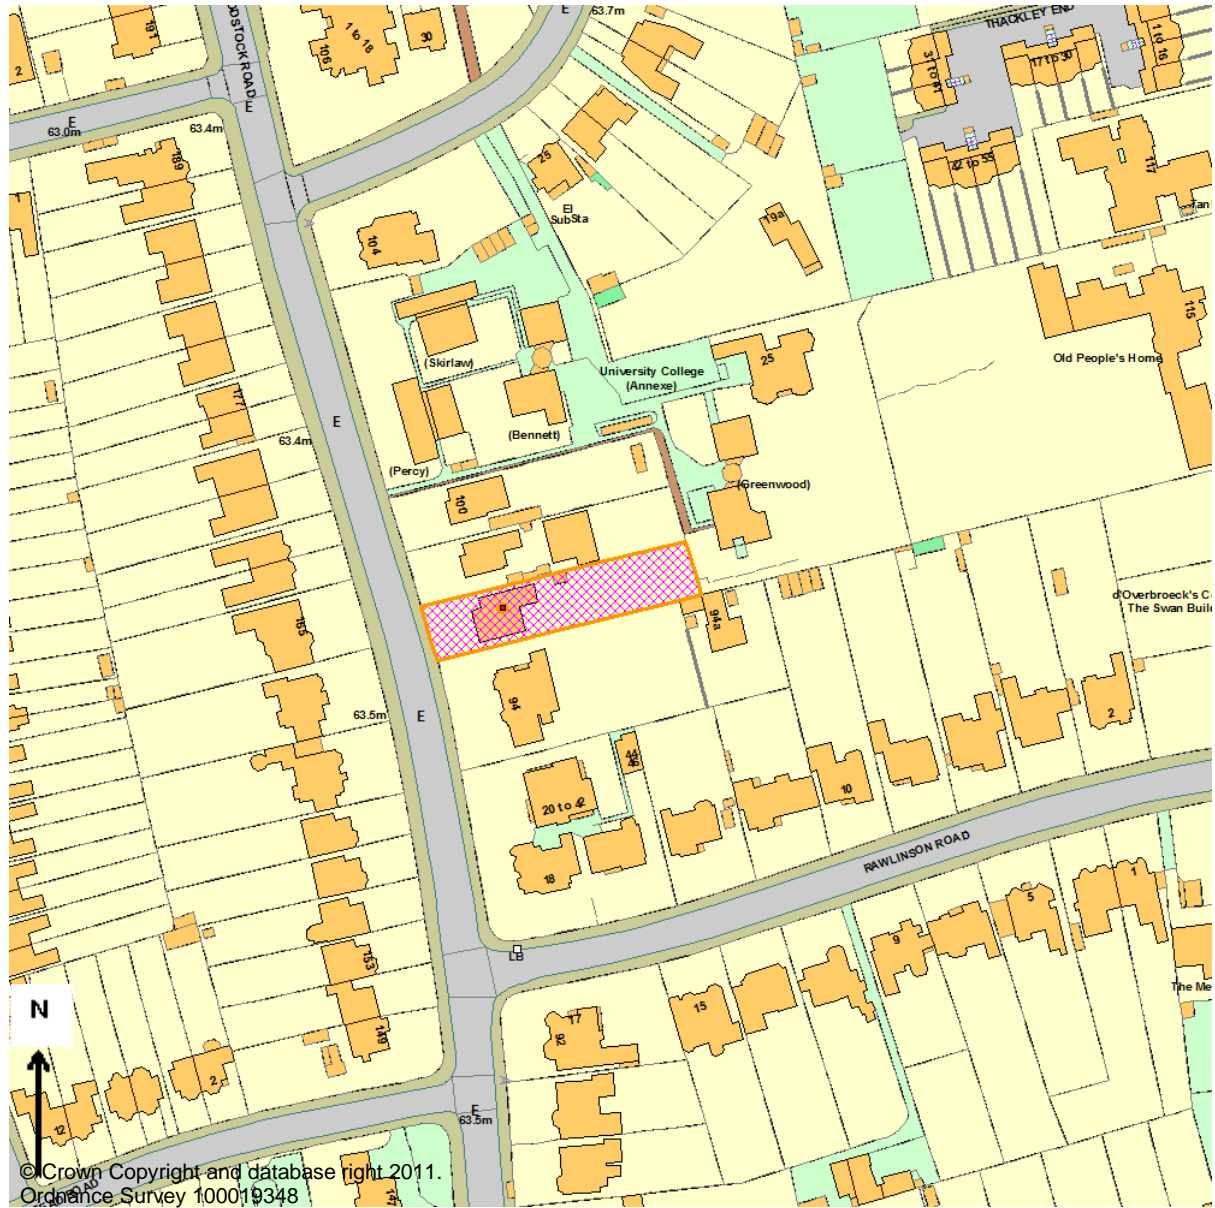


Site Location Plan



Front Elevation






Rear Elevation


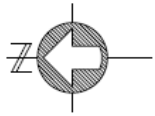


Second floor plan


First floor plan

Ground floor plan

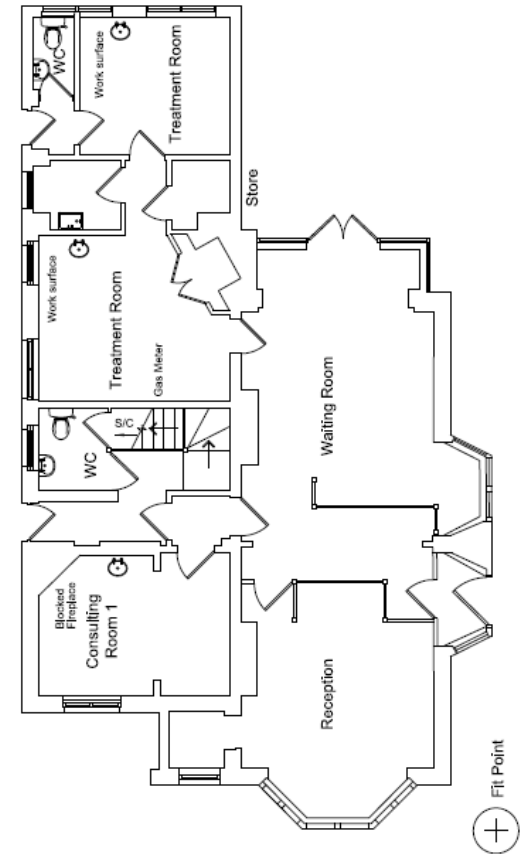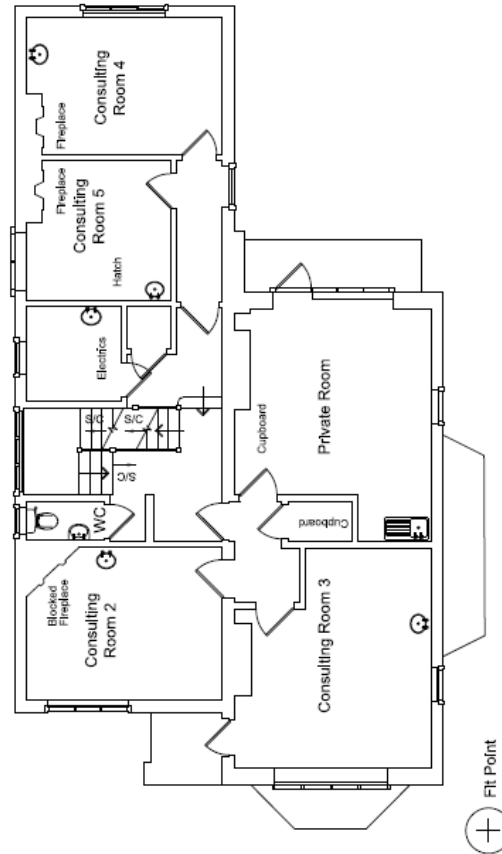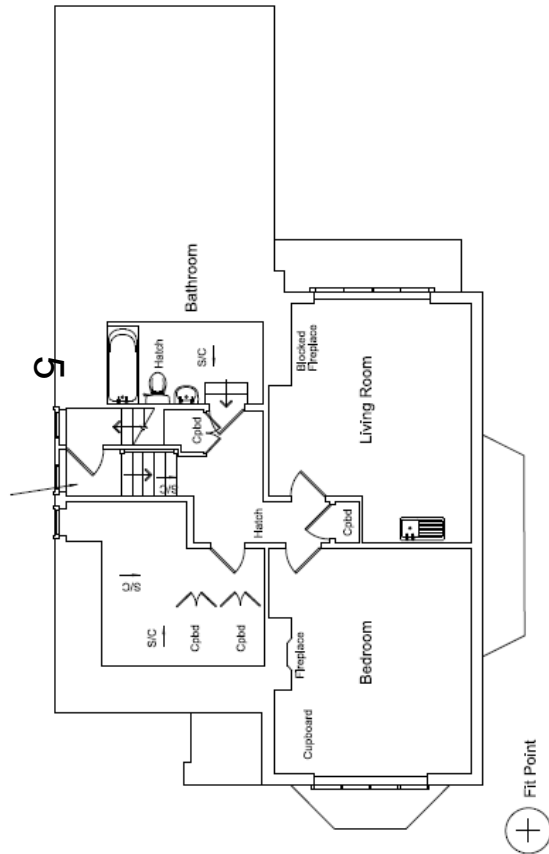


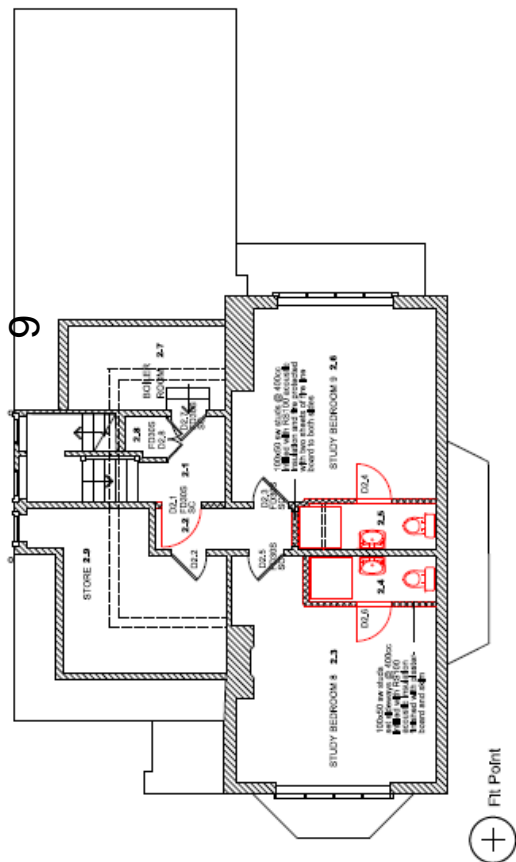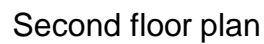

First floor plan

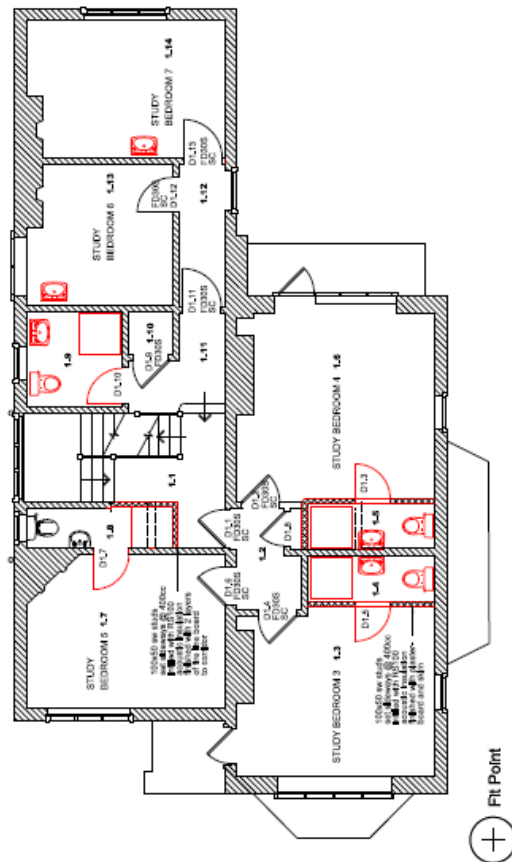

Ground floor plan

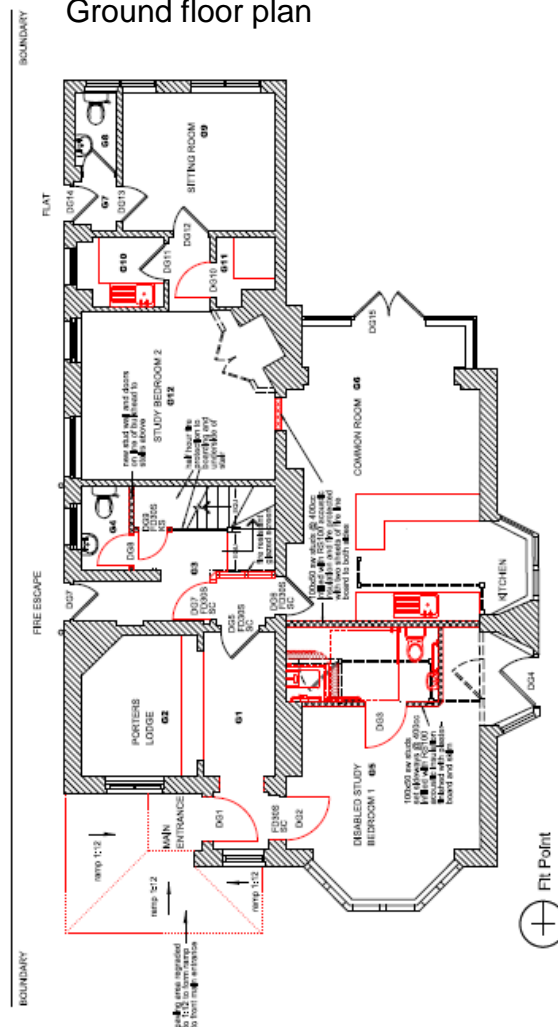



NORTH ELEVATION



WEST ELEVATION



REMOVE MODERN BRICKWORK TO
RE-OPEN THE FRONT DOOR AND FIT
NEW GLAZED PANELLED FRONT DOOR
WITH FANLIGHT IN NEW FRAME

BLOCKED OPENING AS EXISTING

Proposed Elevations


This page is intentionally left blank

Welcome to the West Area Planning Committee

- This planning committee meeting is held in public, but it is not a public meeting.
- There will be opportunity for the public to address the committee on each application.
- If you wish to speak for or against a planning application, you will need to have either requested it in advance, or fill out and hand in one of the available speaker forms.
- Information on meeting protocol and conduct at committee is set out in the Code of Practice.
- You can find a copy of the Code of Practice in the committee agenda, just before the first planning application report.



Location Plan 14/01777/FUL

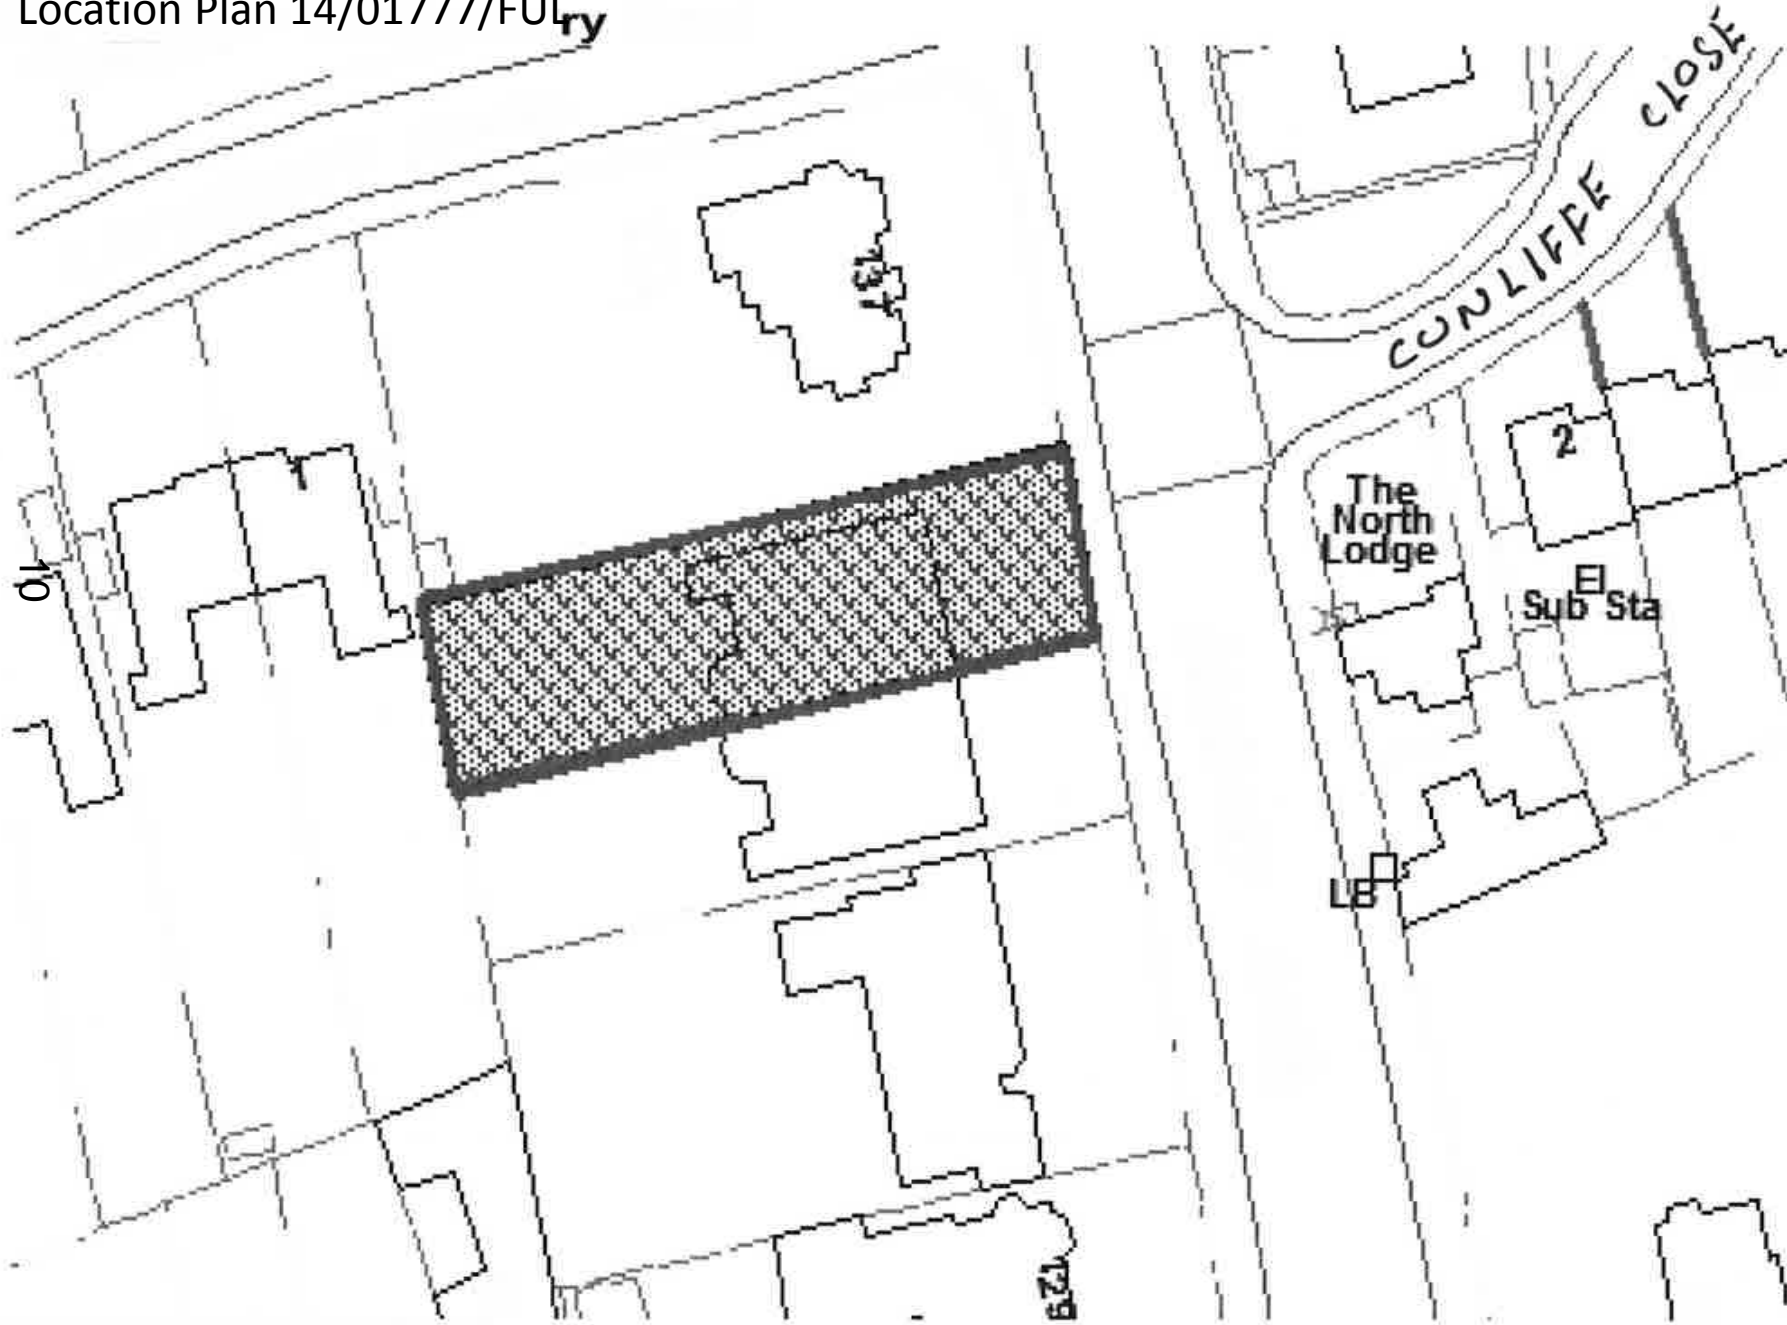





View of the rear of 135
Banbury Road with marquee
in place




View from rear of 135 Banbury Road
showing second marquee in situ

Proposed Plans and Layout 14/01777/FUL

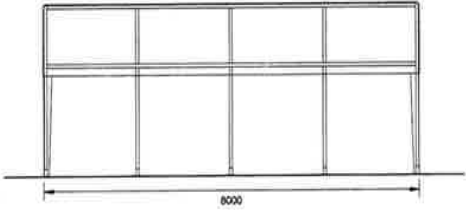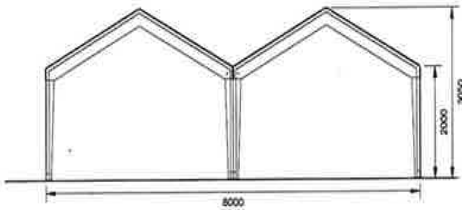

Location of marquee

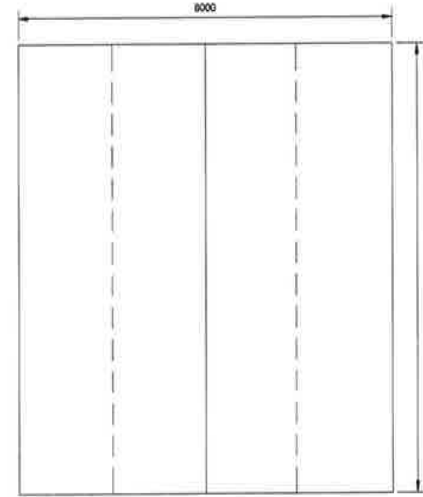

27.06.14		
REV	DATE	NOTE


This page is intentionally left blank

Welcome to the West Area Planning Committee

- This planning committee meeting is held in public, but it is not a public meeting.
- There will be opportunity for the public to address the committee on each application.
- If you wish to speak for or against a planning application, you will need to have either requested it in advance, or fill out and hand in one of the available speaker forms.
- Information on meeting protocol and conduct at committee is set out in the Code of Practice.
- You can find a copy of the Code of Practice in the committee agenda, just before the first planning application report.



21 Regent Street Location Plan

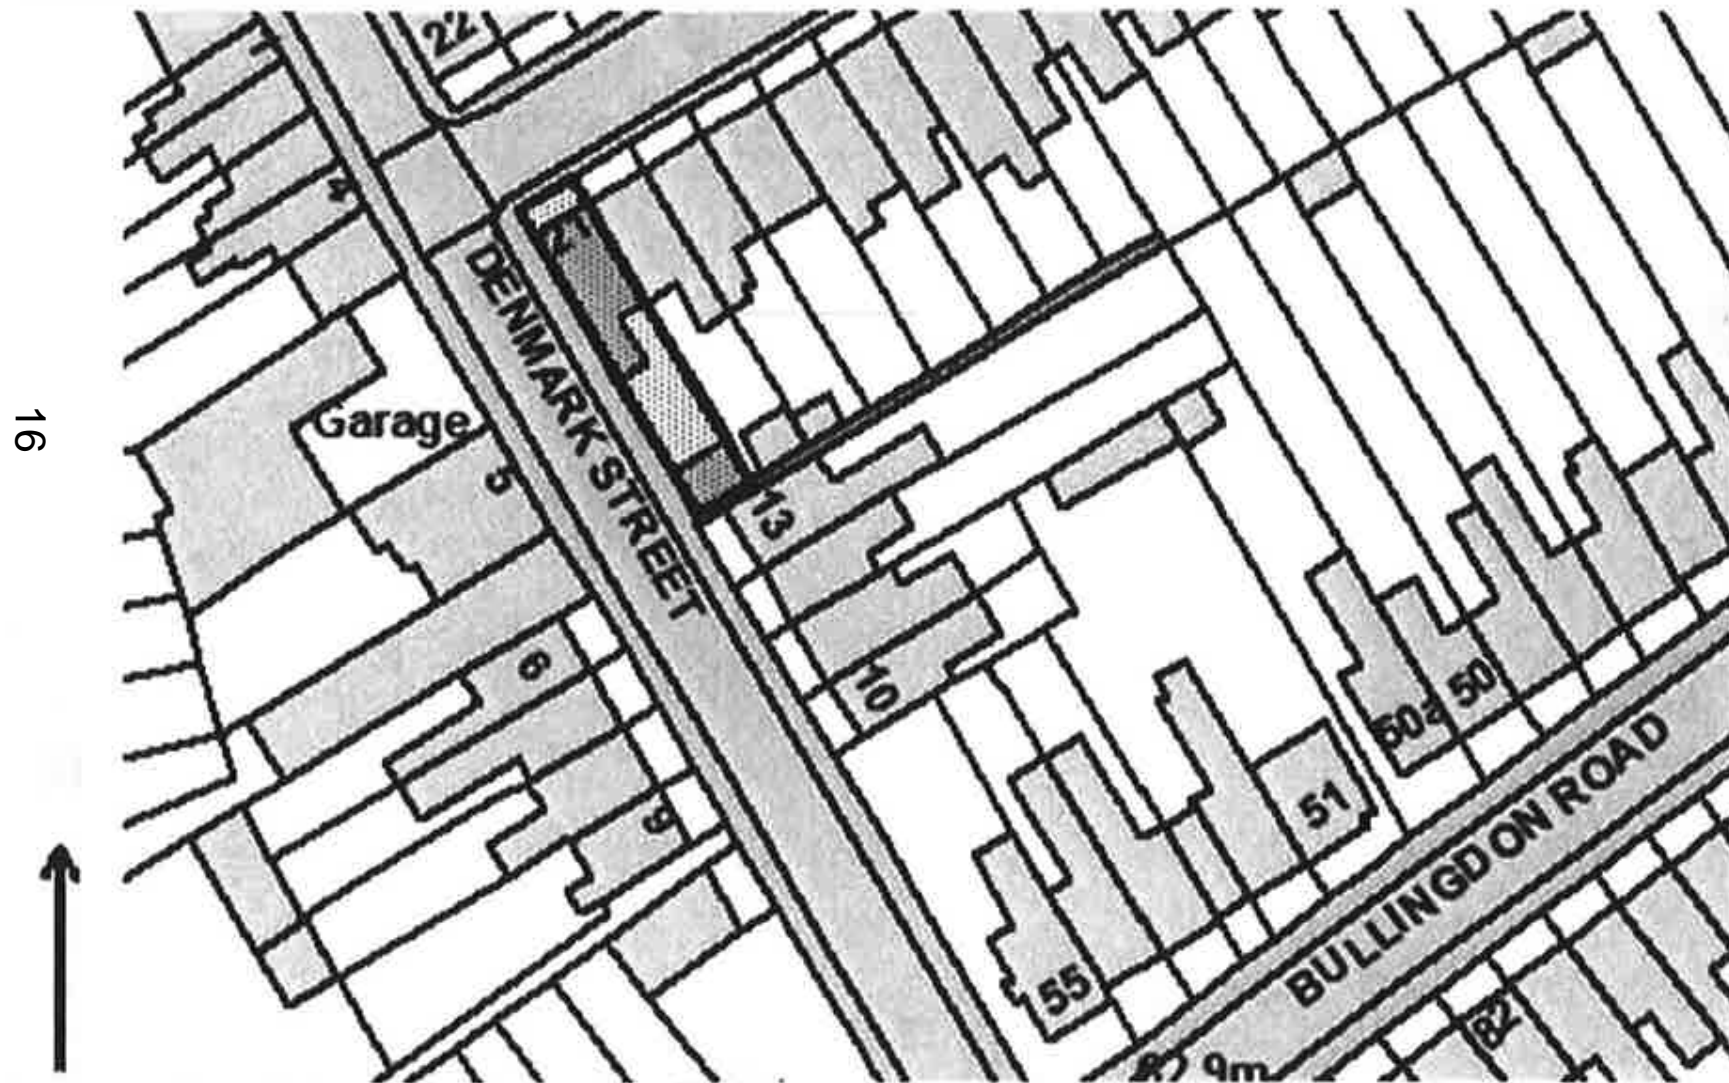

Rear of 21 Regent Street showing Denmark Street to side.



Extension at 21 Regent Street from Denmark Street.




Rear garden at 21 Regent Street.




Elevations prior to development.

20

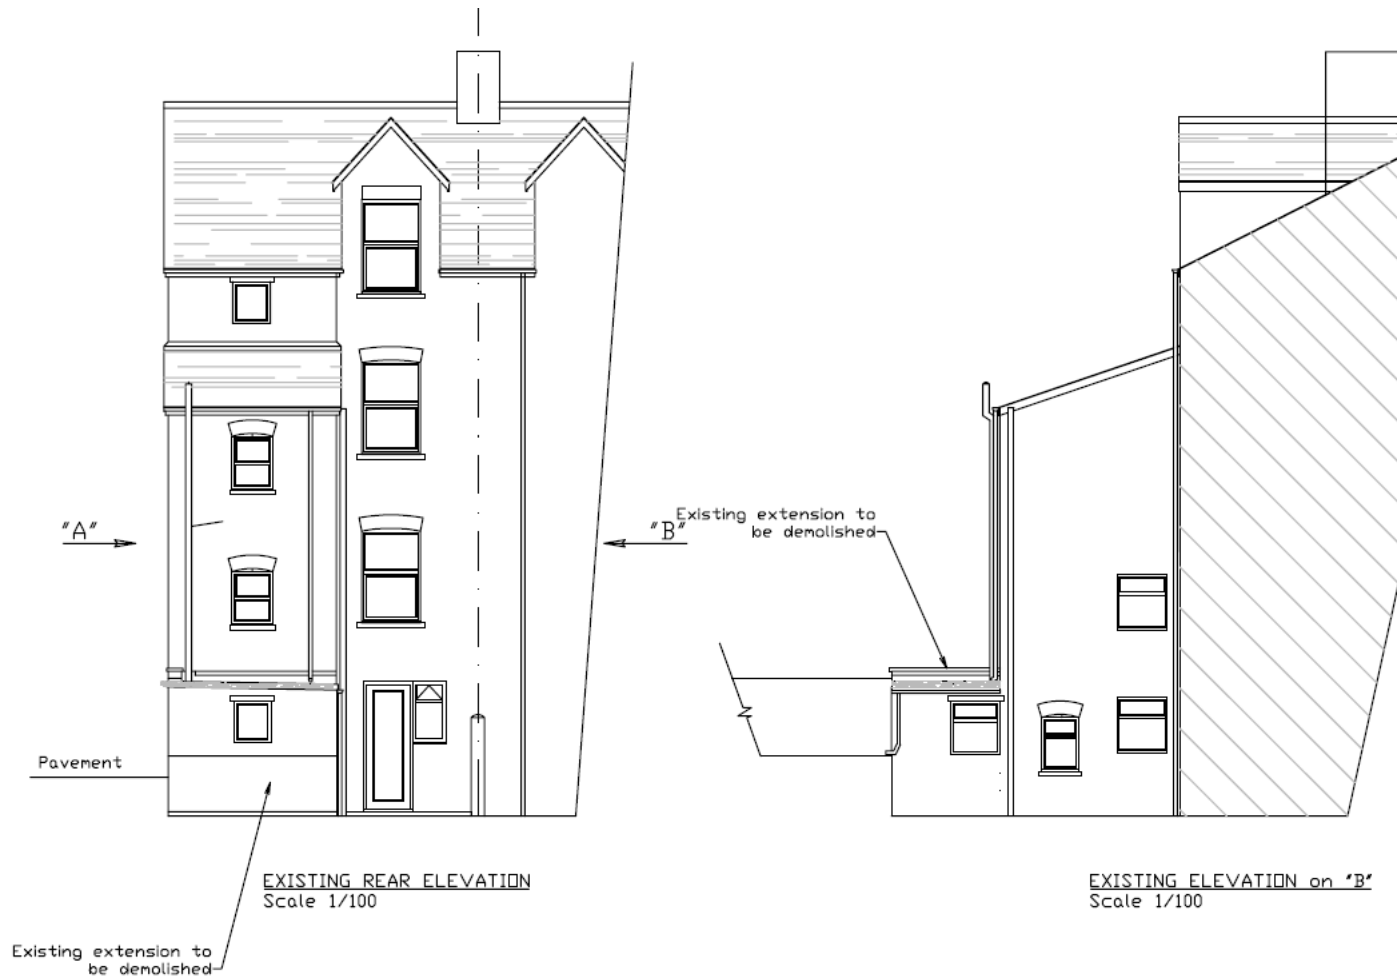


Elevation prior to development.

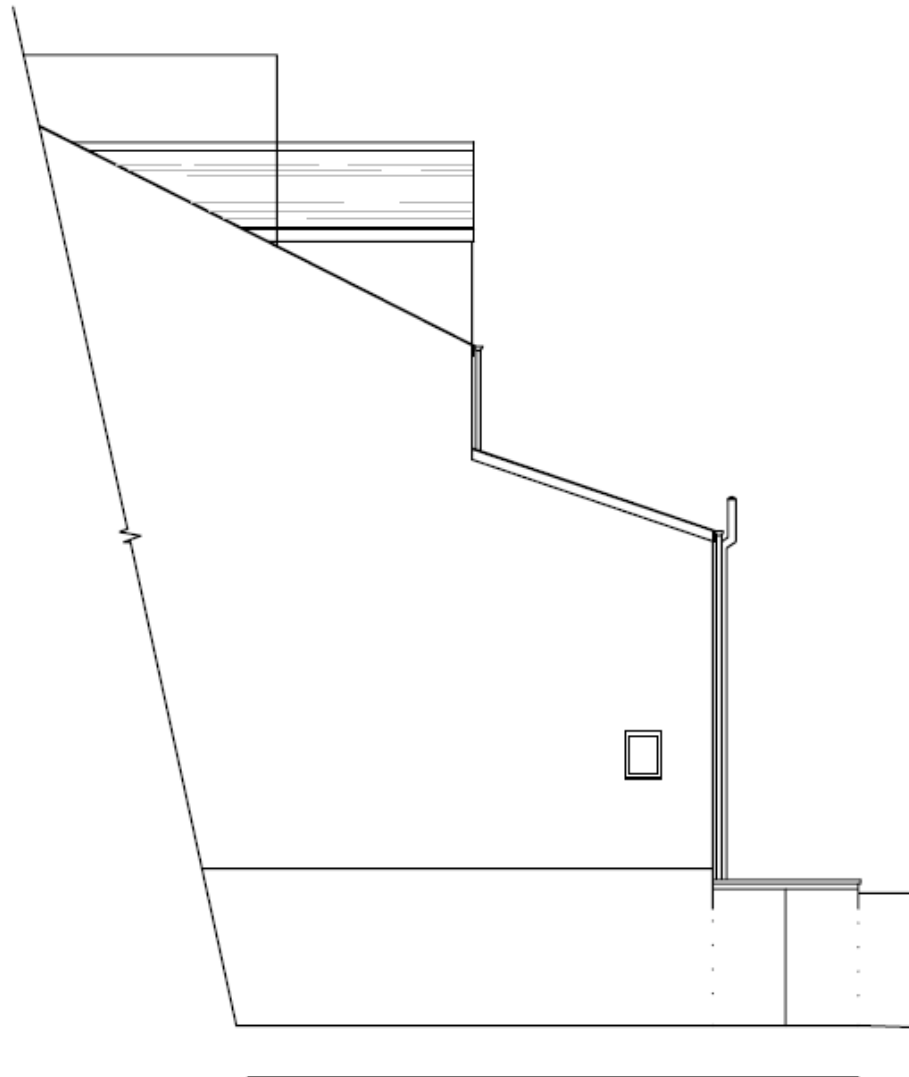

EXISTING ELEVATION on 'A'
Scale 1/100


Basement flat plan prior to development.

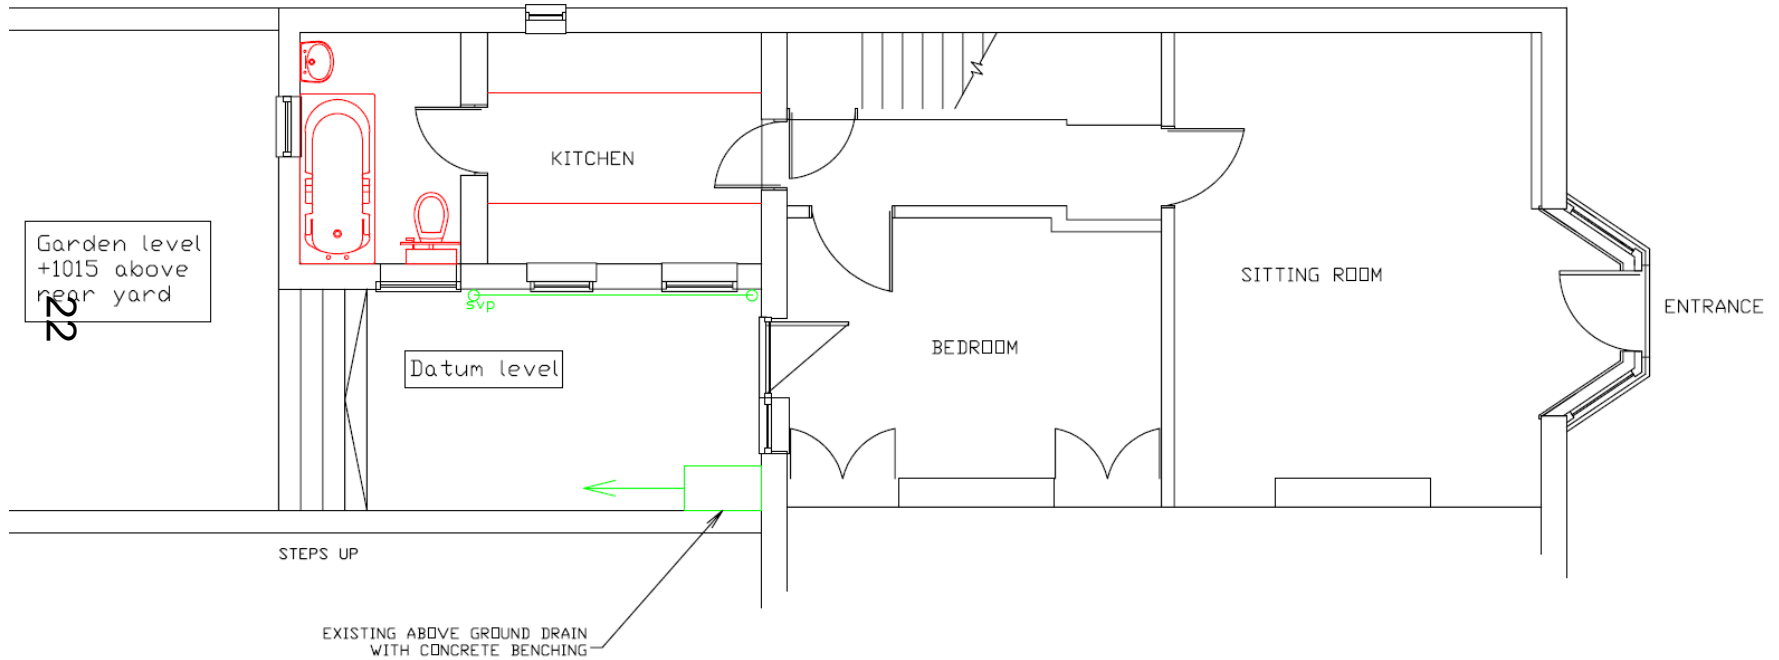


BASEMENT FLAT-EXISTING PLAN
Scale 1/50

Proposed (current) elevations.

23

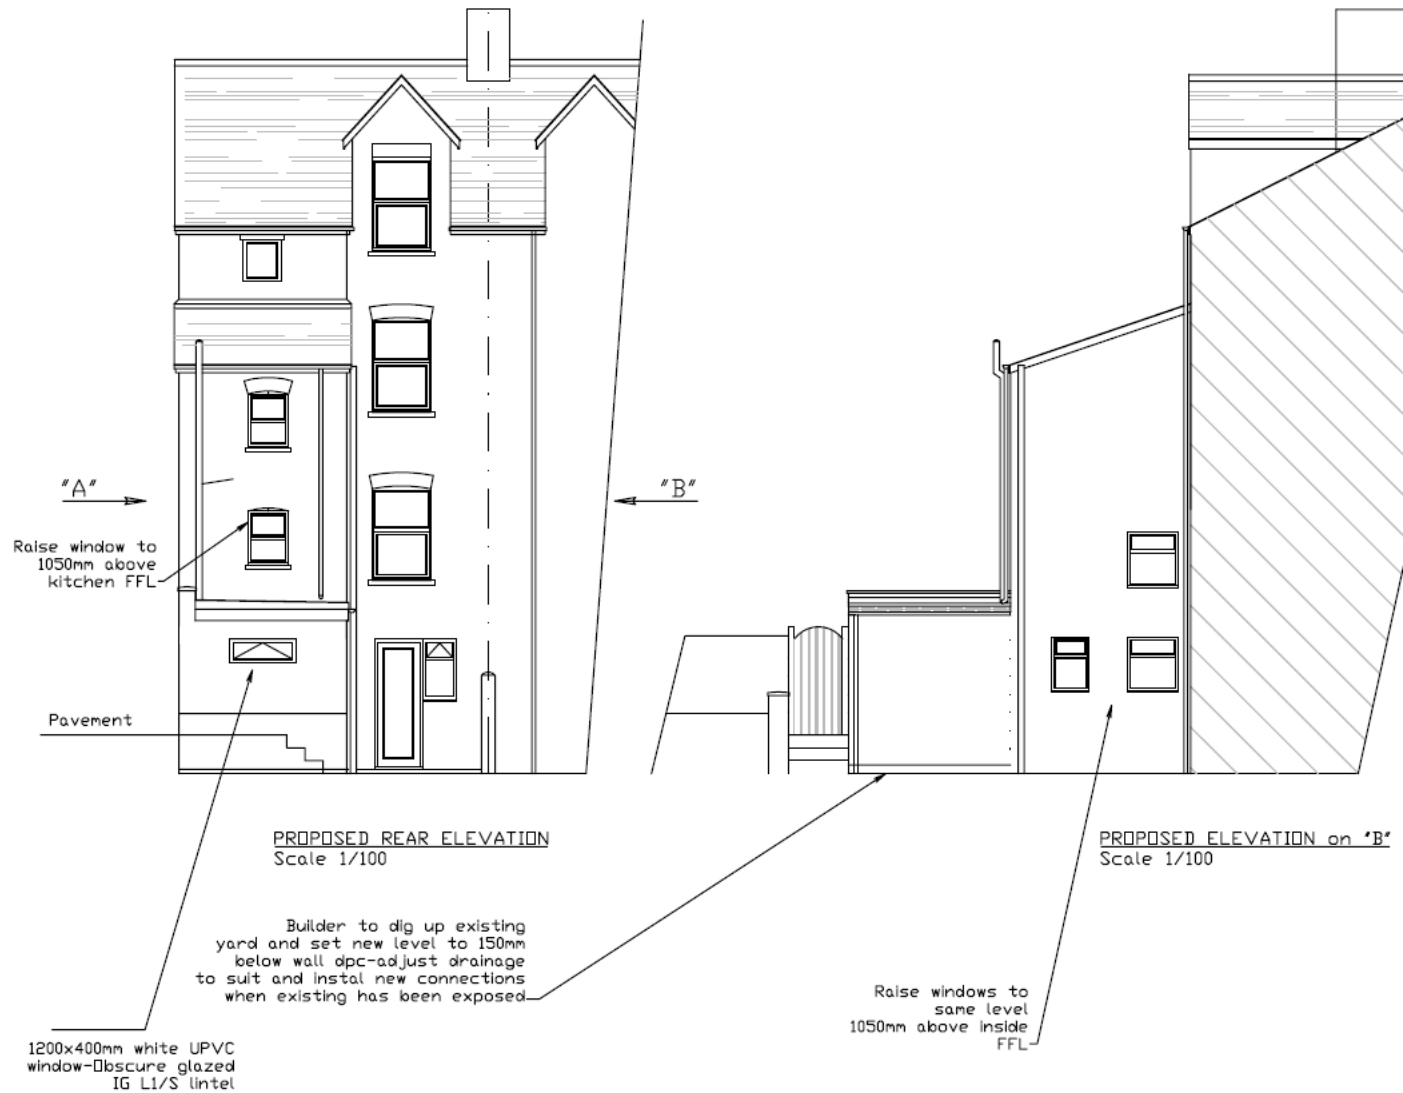


Proposed (current) elevation.

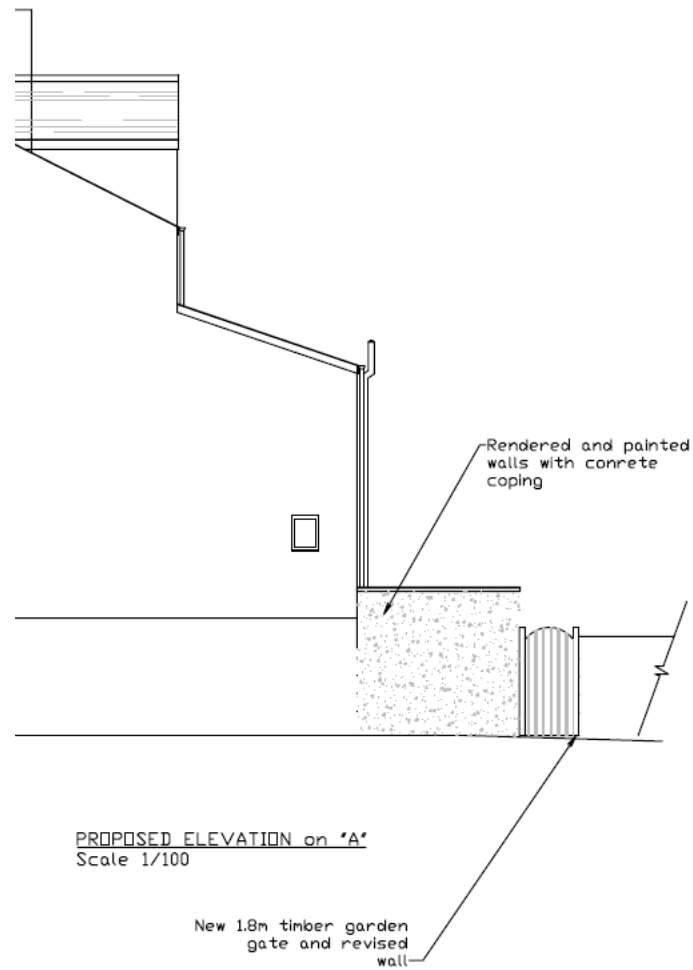

Proposed (current) basement floor plan

25

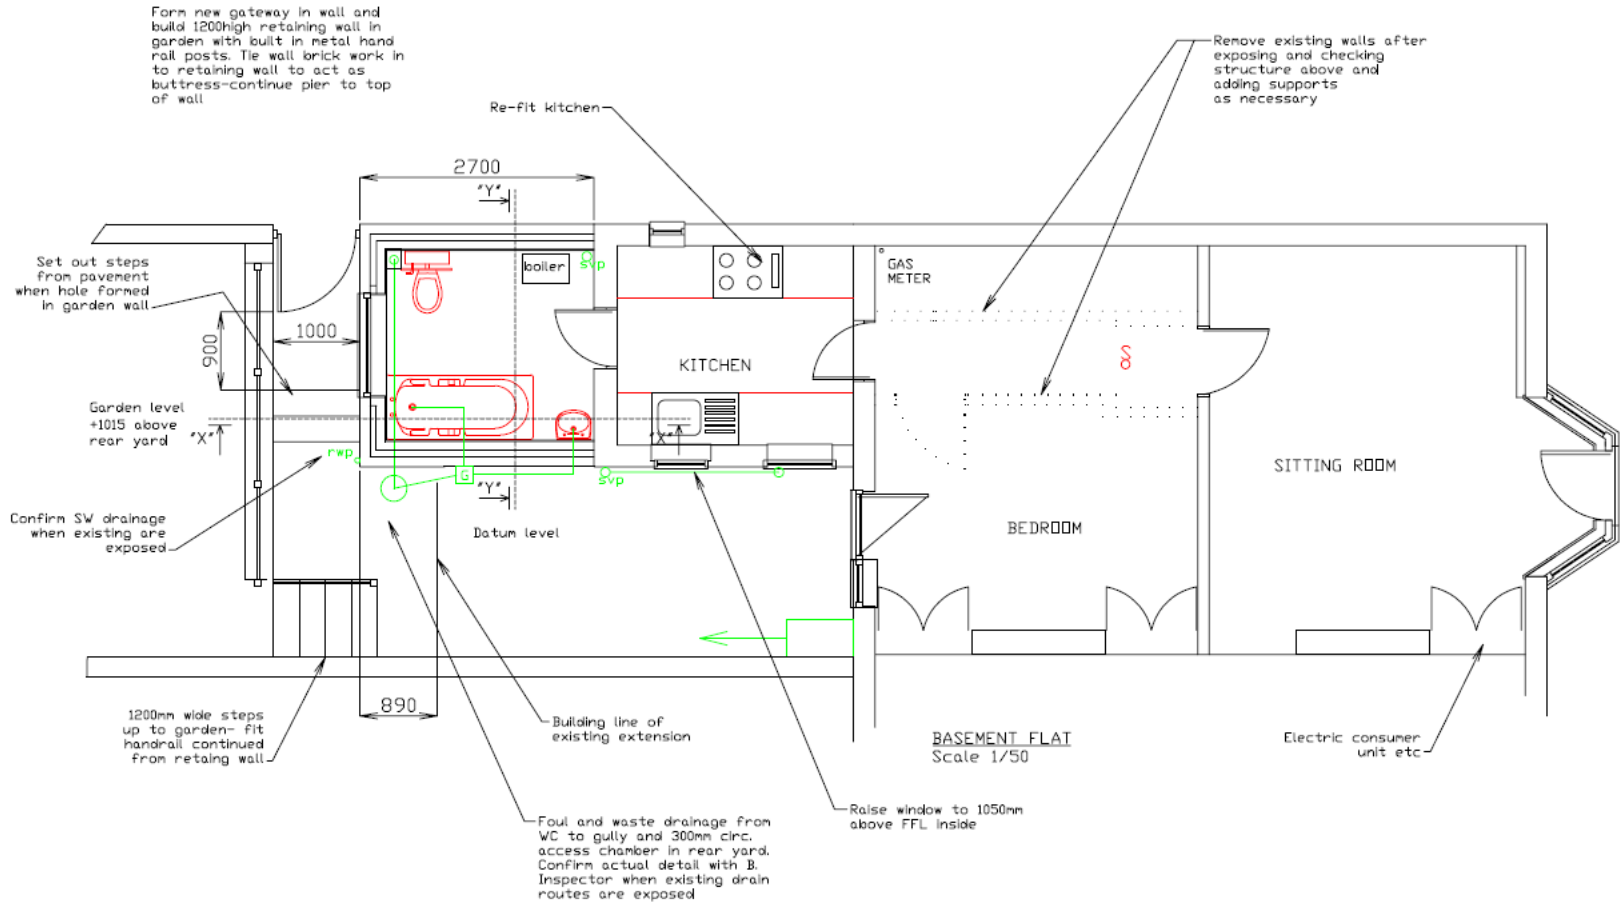

This page is intentionally left blank