


12/00660/FUL

Land R/o 82, 84 & 86 Windmill Road

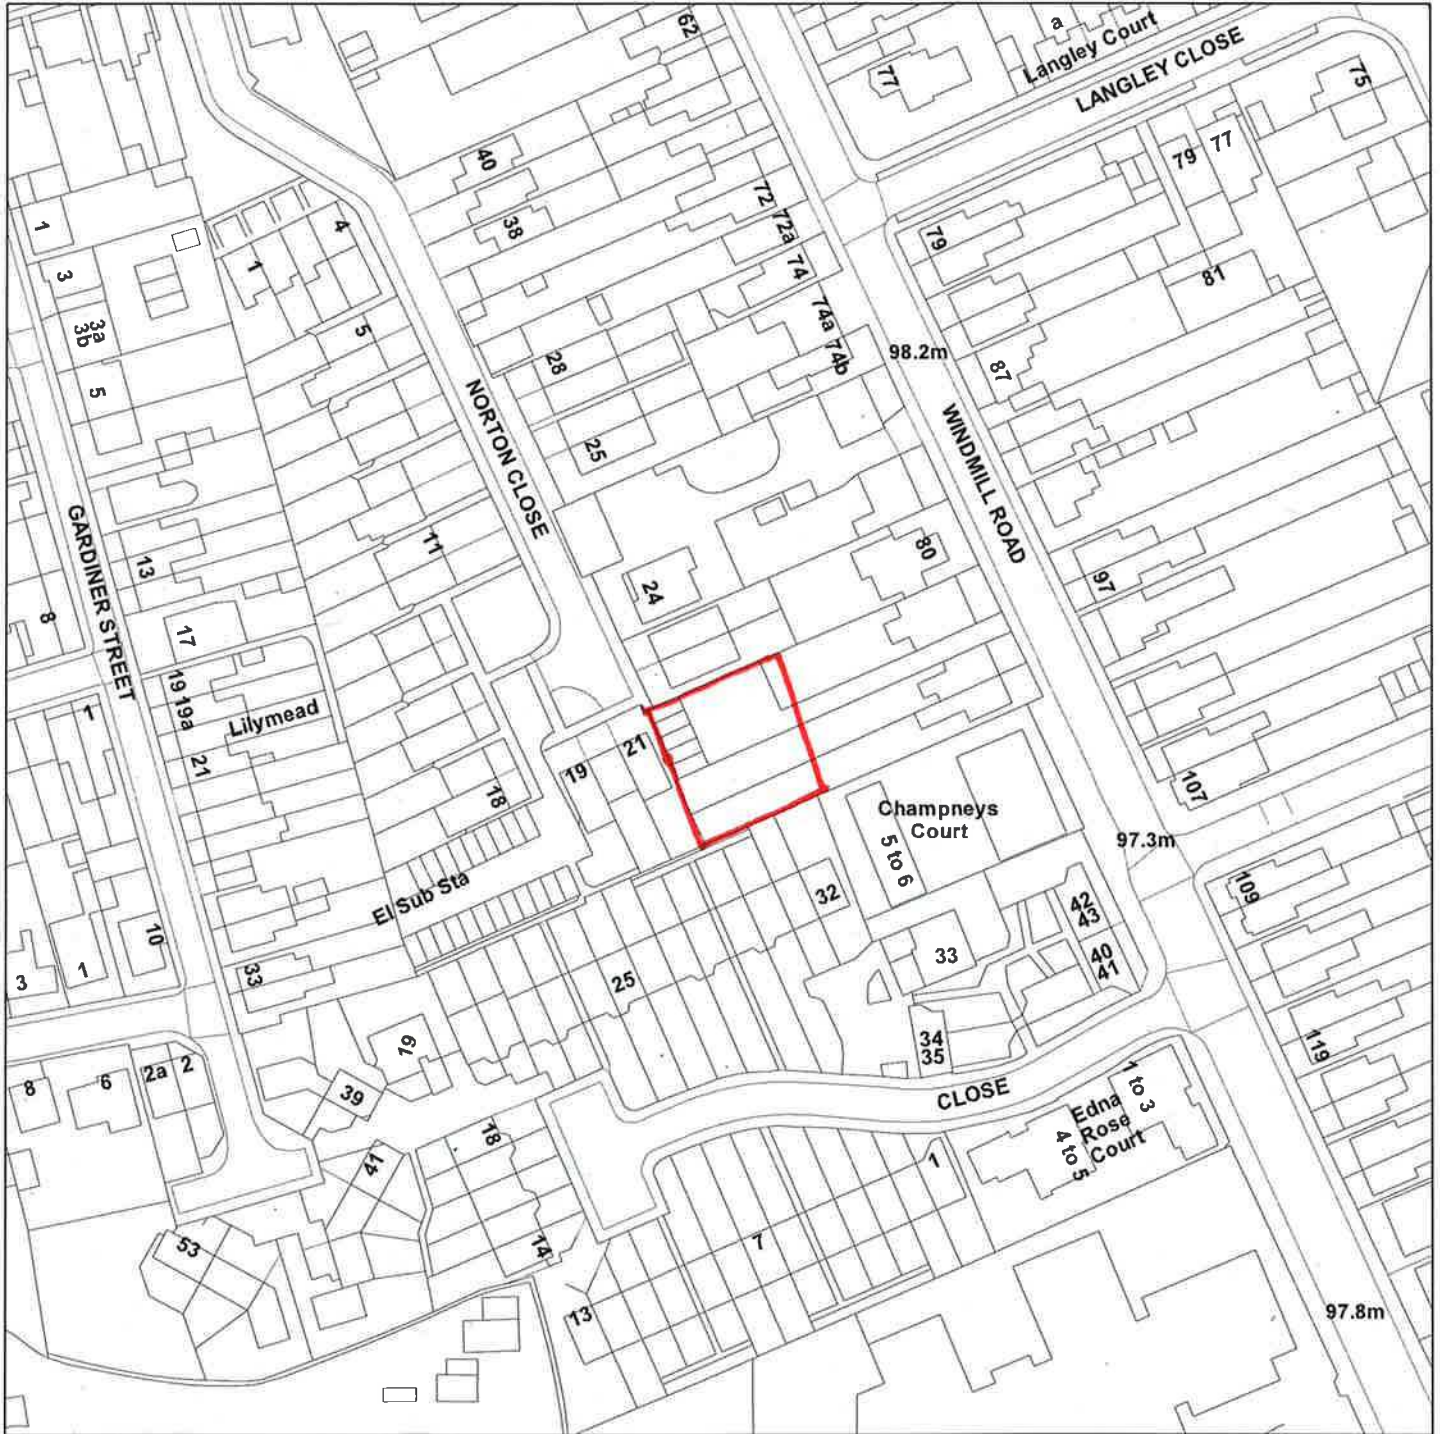

Scale : 1:1250



Organisation	Oxford City Council
Department	Planning
Comments	
Date	18 May 2012
SLA Number	100019348

© Crown Copyright and database right 2011.
Ordnance Survey 100019348.

This page is intentionally left blank