

Welcome to the East Area Planning Committee


- This planning committee meeting is held in public, but it is not a public meeting.
- There will be opportunity for the public to address the committee on each application.
- If you wish to speak for or against a planning application, you will need to have either requested it in advance, or fill out and hand in one of the available speaker forms.
- Information on meeting protocol and conduct at committee is set out in the Code of Practice.
- You can find a copy of the Code of Practice in the committee agenda, just before the first planning application report.



www.oxford.gov.uk



65 Asquith Road, Oxford

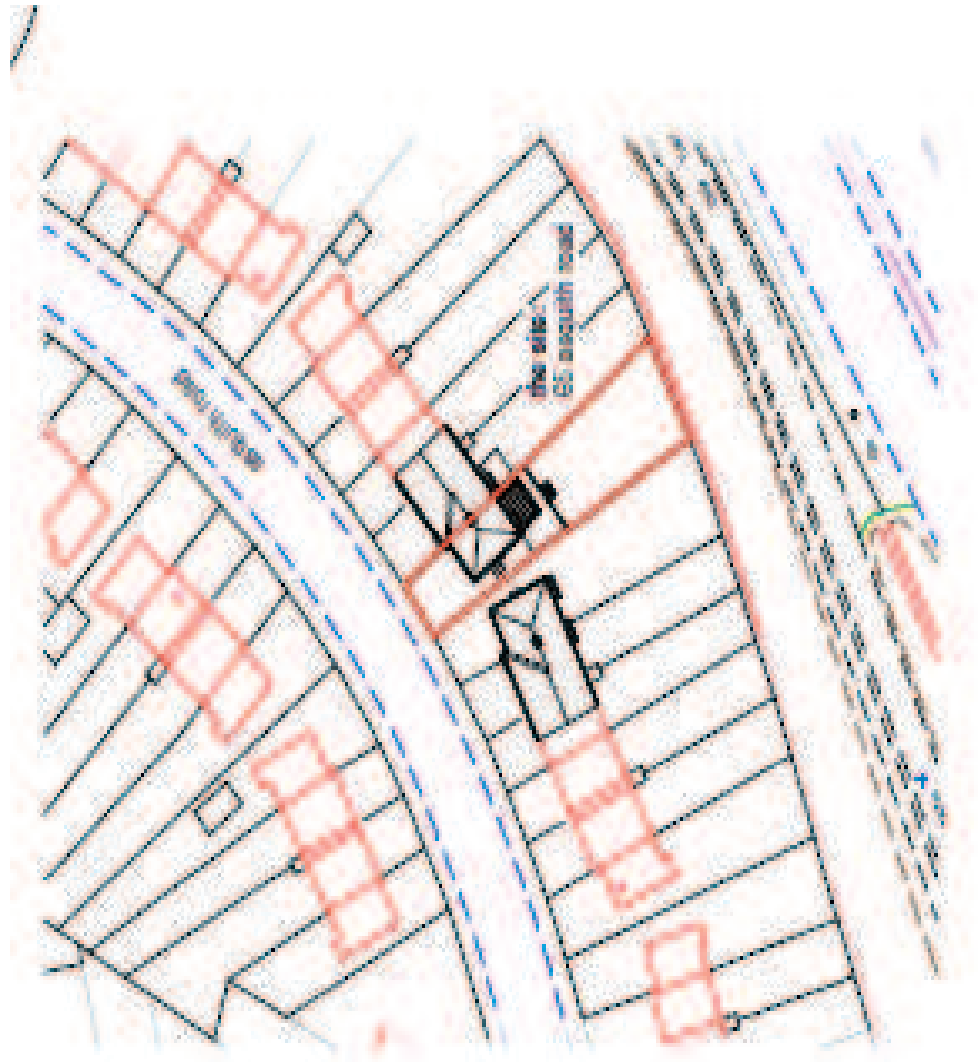



View of rear of site from 67 Asquith Road



Rear of 67 Asquith Road




View of rear of site from 63 Asquith Road



Rear of 63 Asquith Road


Existing plans

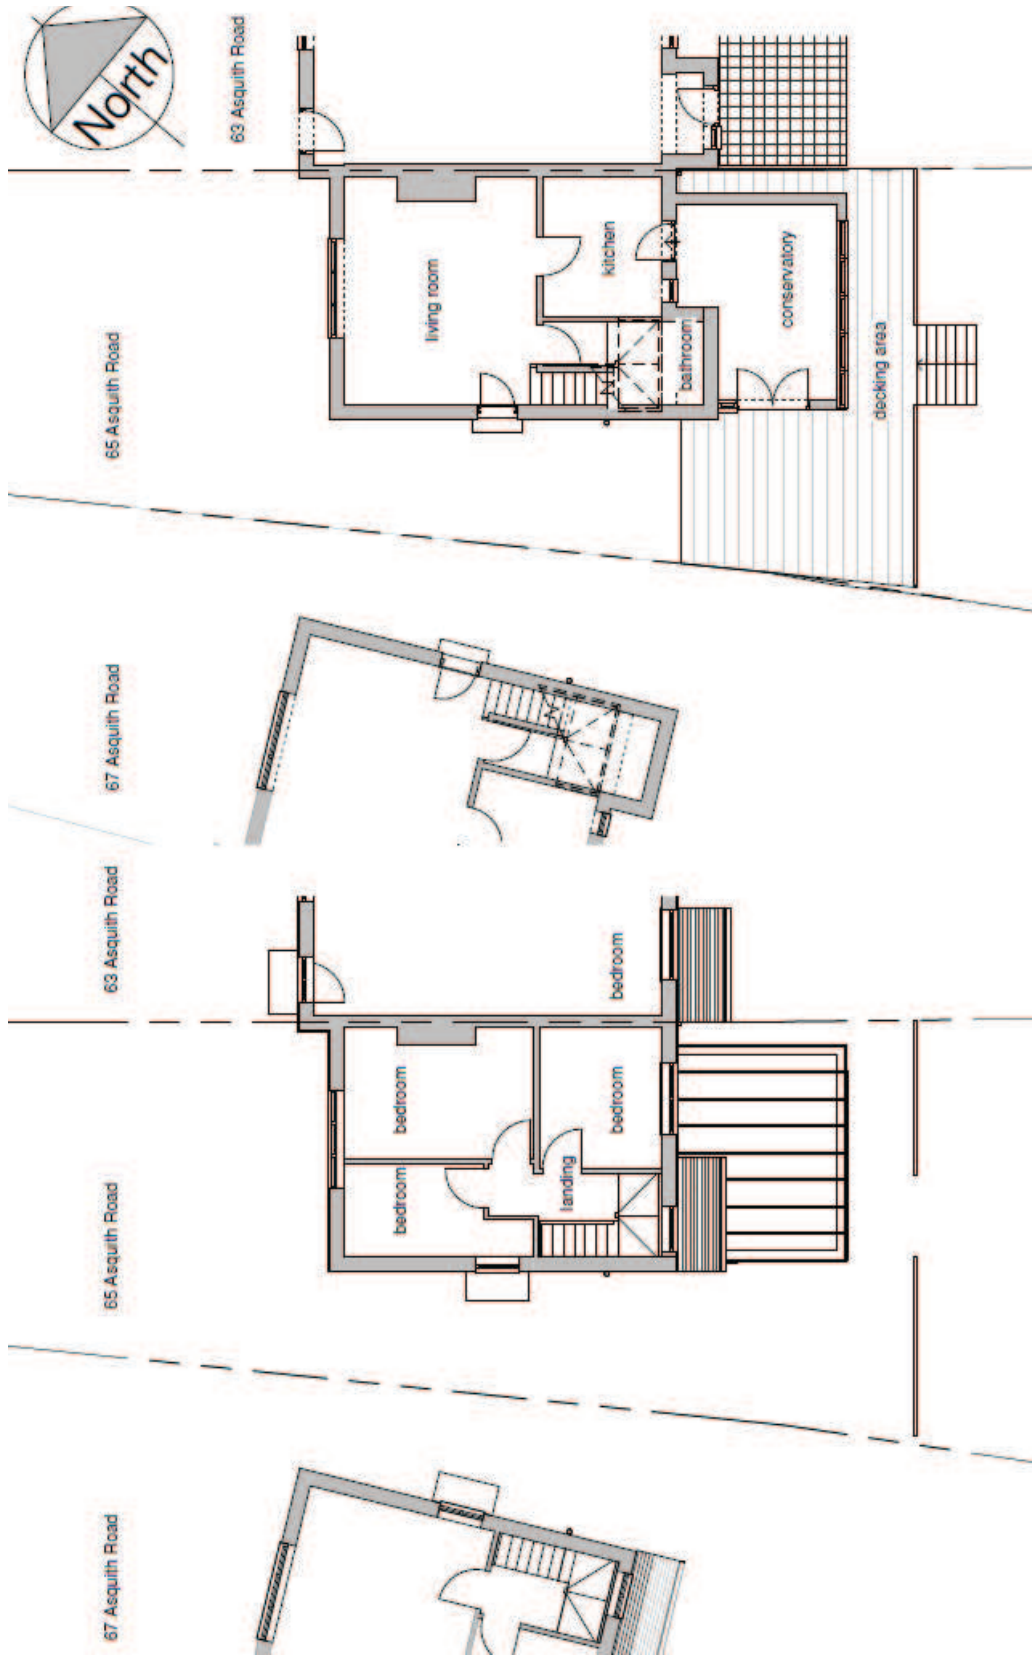

1 02.0 Ground Floor plan - as existing
P111 1:100

2 03.0 First Floor plan - as existing
P111 1:100




Proposed plans

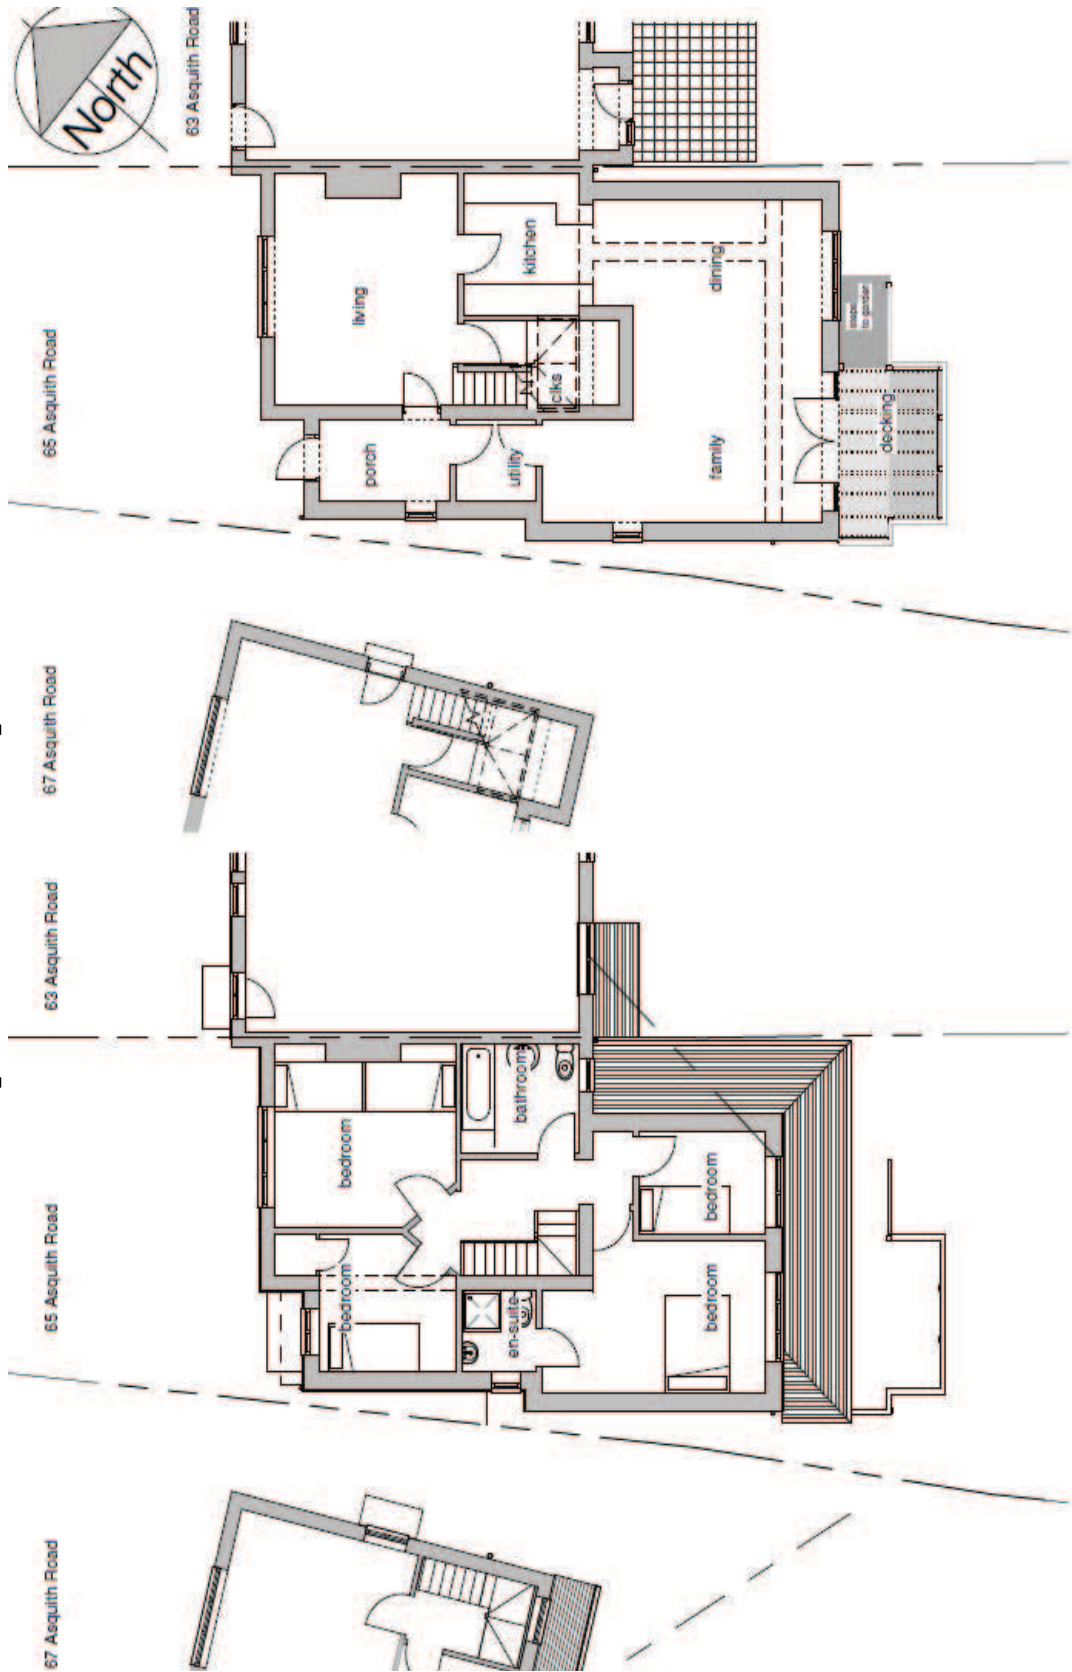

3 03.4 First Floor plan - as proposed
P114 1:100

2 02.4 Ground Floor plan - as proposed
P114 1:100

Existing elevations

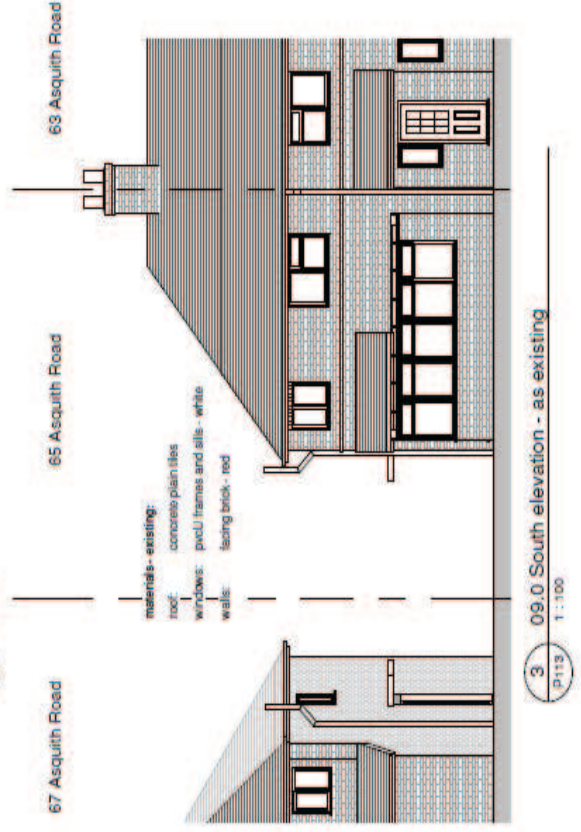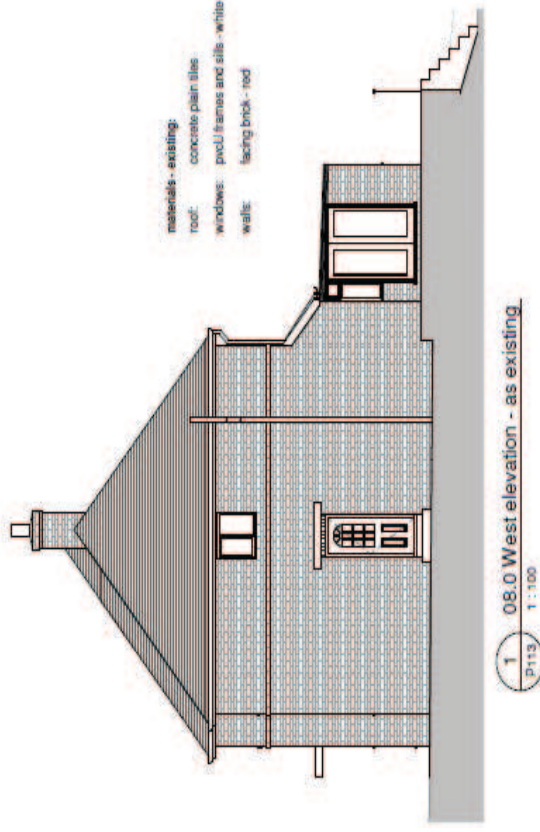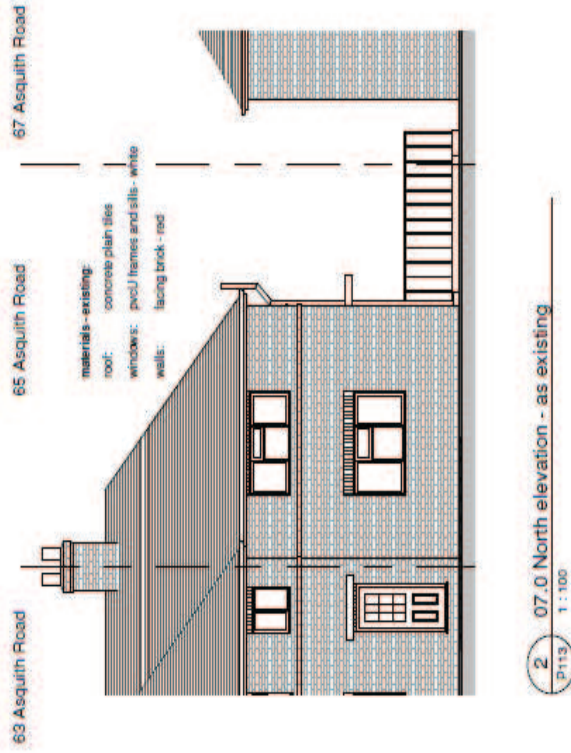

scale: 1:100 @ a3

Proposed elevations

