



## **Welcome to the West Area Planning Committee**

- **This planning committee meeting is held in public, but it is not a public meeting.**
- **There will be opportunity for the public to address the committee on each application.**
- **If you wish to speak for or against a planning application, you will need to have either requested it in advance, or fill out and hand in one of the available speaker forms.**
- **Information on meeting protocol and conduct at committee is set out in the Code of Practice.**
- **You can find a copy of the Code of Practice in the committee agenda, just before the first planning application report.**

← N



Scale : 1:1250

VIEW OF SITE FROM WYTHAM STREET





VIEW OF FRONT OF APPLICATION PROPERTY



VIEW OF PROPERTY FROM OSWESTRY ROAD







VIEW OF REAR OF SITE FROM OSWESTRY ROAD




# EXISTING ELEVATIONS

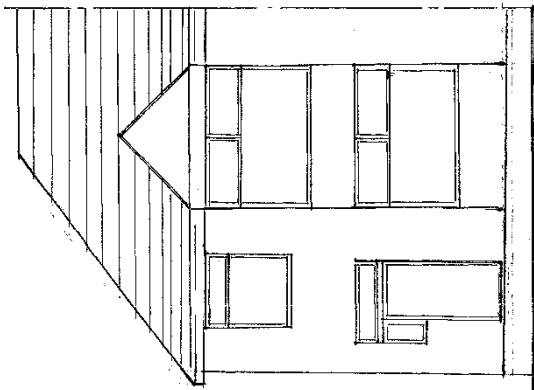


EXISTING FRONT ELEVATION

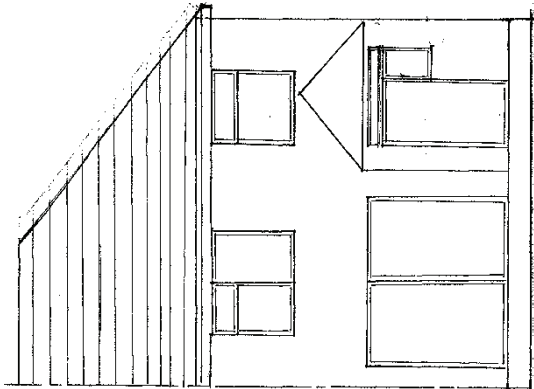

EXISTING REAR ELEVATION

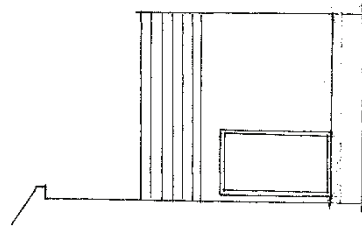


EXISTING EAST ELEVATION

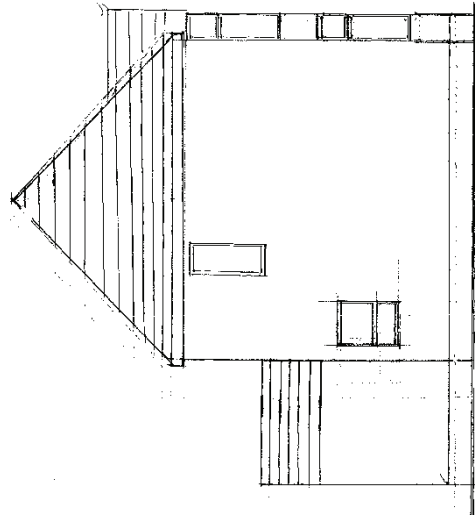


EXISTING WEST ELEVATION

# Proposed Site Layout Plan

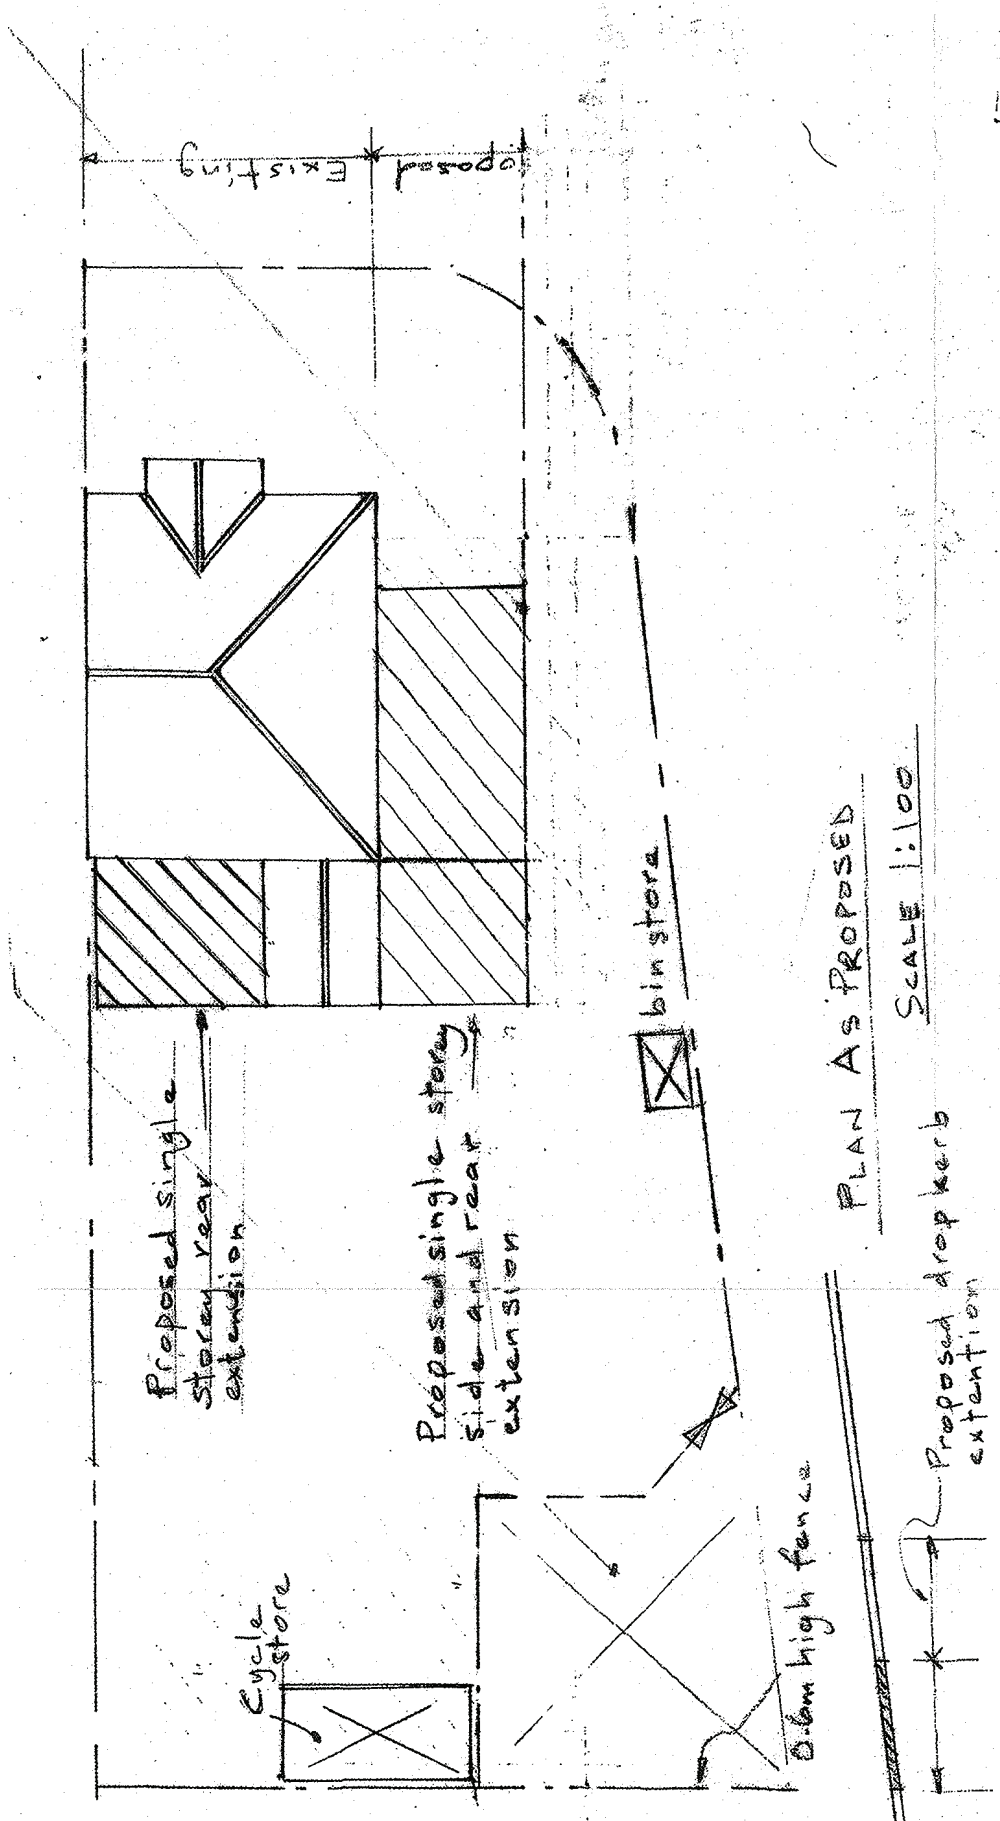



# PROPOSED FLOOR PLANS

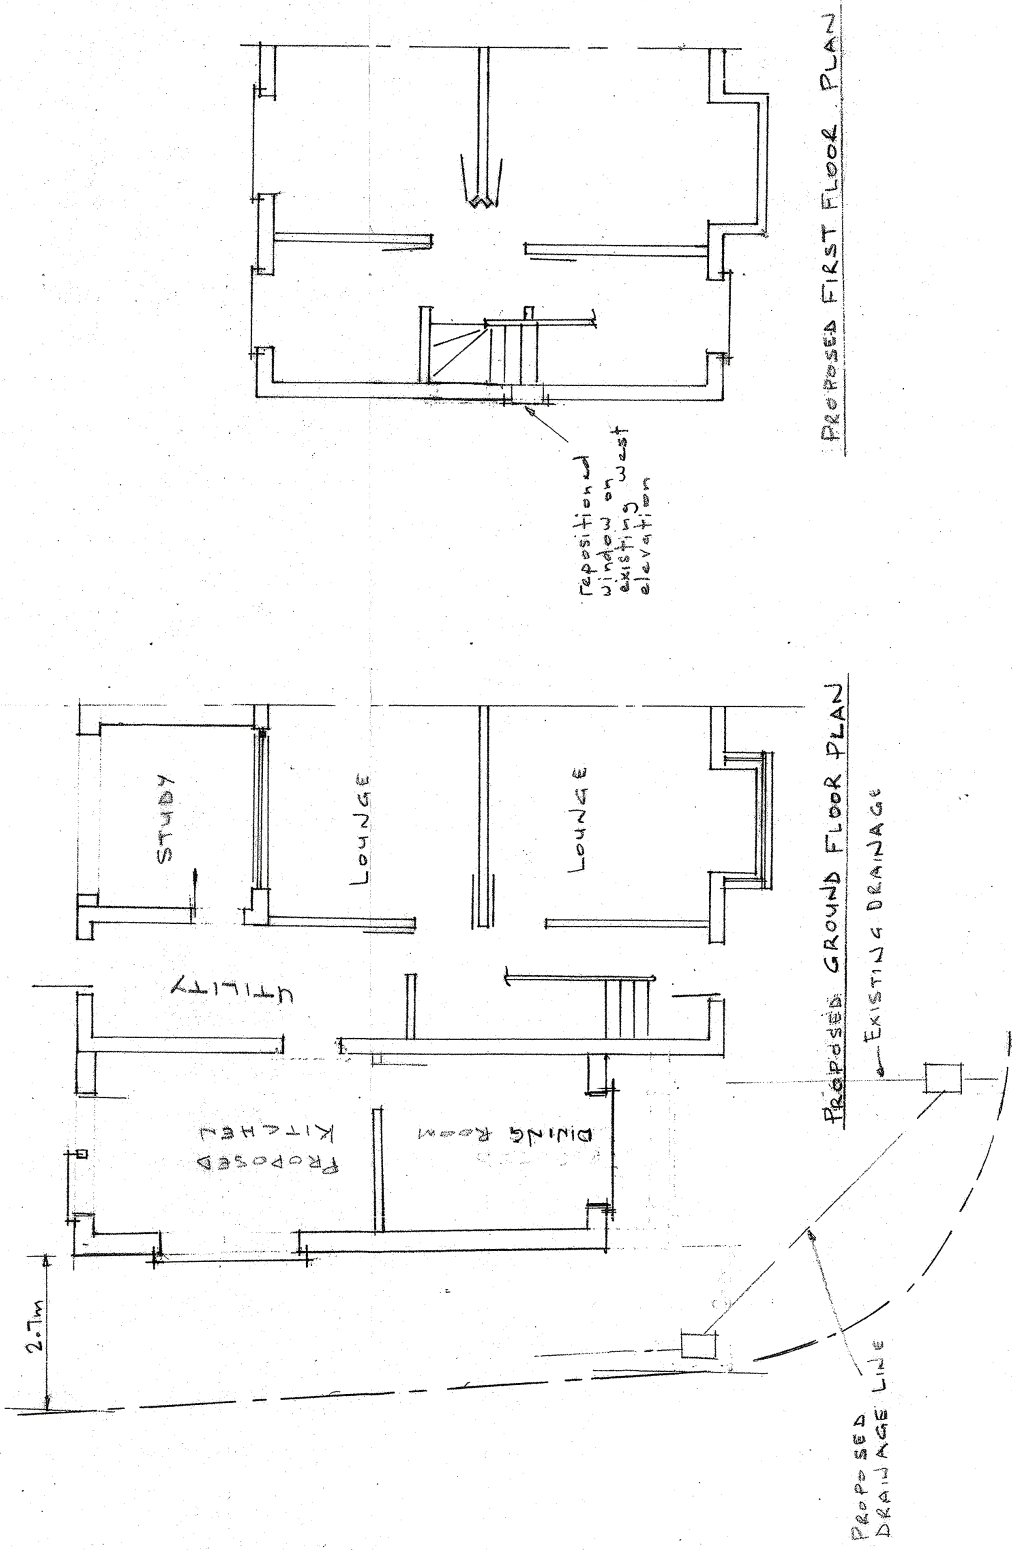

# PROPOSED ELEVATIONS

