

## Welcome to the East Area Planning Committee


- This planning committee meeting is held in public, but it is not a public meeting.
- There will be opportunity for the public to address the committee on each application.
- If you wish to speak for or against a planning application, you will need to have either requested it in advance, or fill out and hand in one of the available speaker forms.
- Information on meeting protocol and conduct at committee is set out in the Code of Practice.
- You can find a copy of the Code of Practice in the committee agenda, just before the first planning application report.



[www.oxford.gov.uk](http://www.oxford.gov.uk)



# Site Location Plan

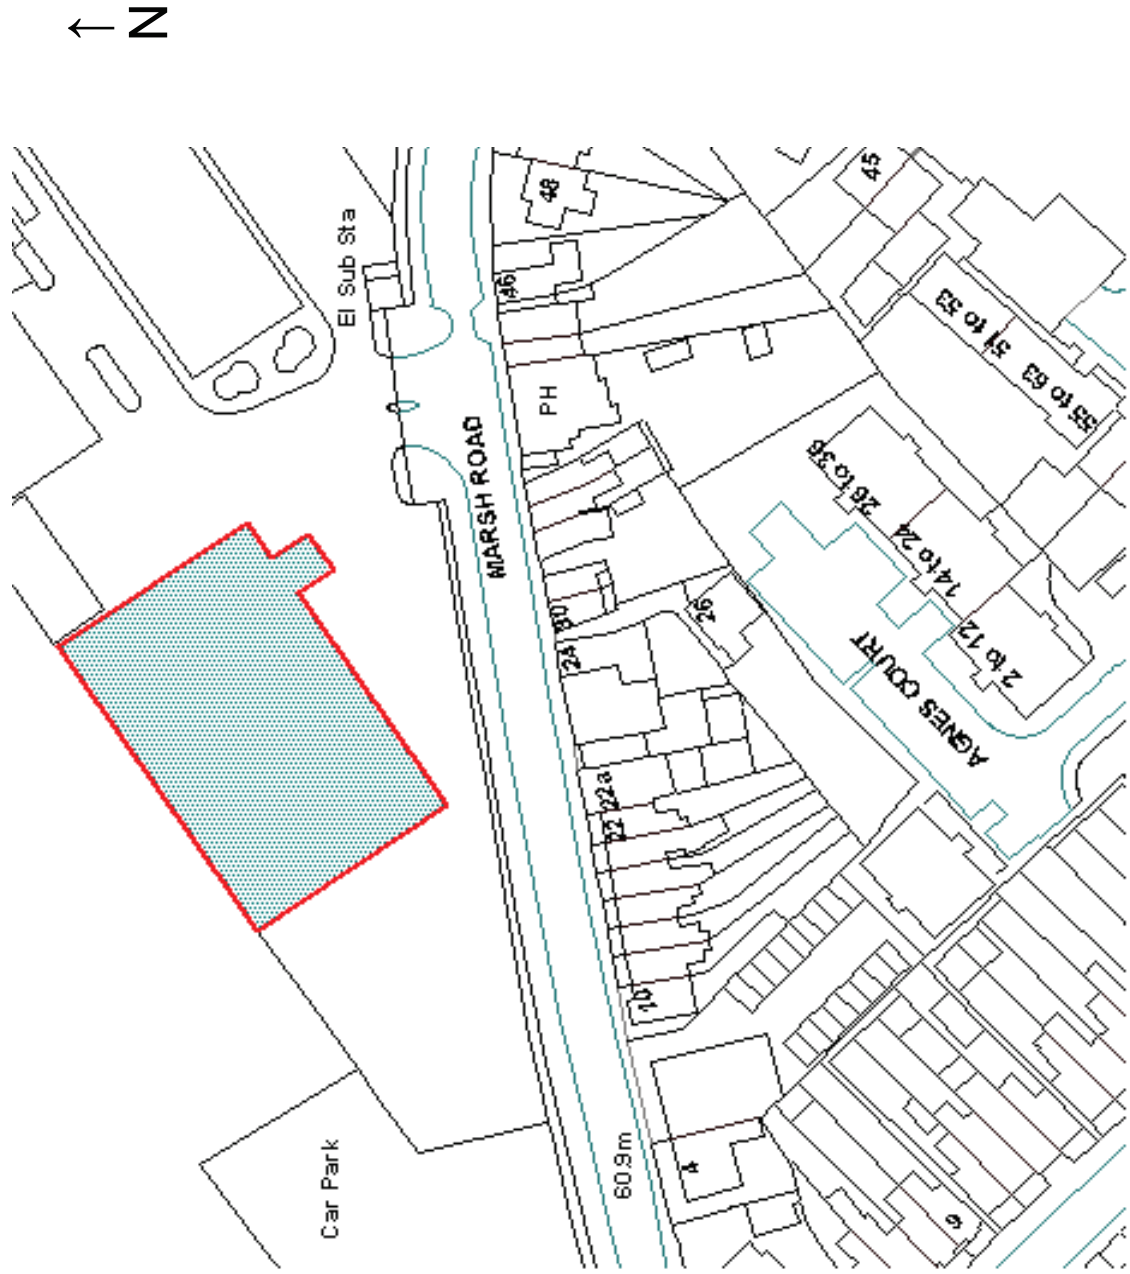













# Location of Building within Depot Site

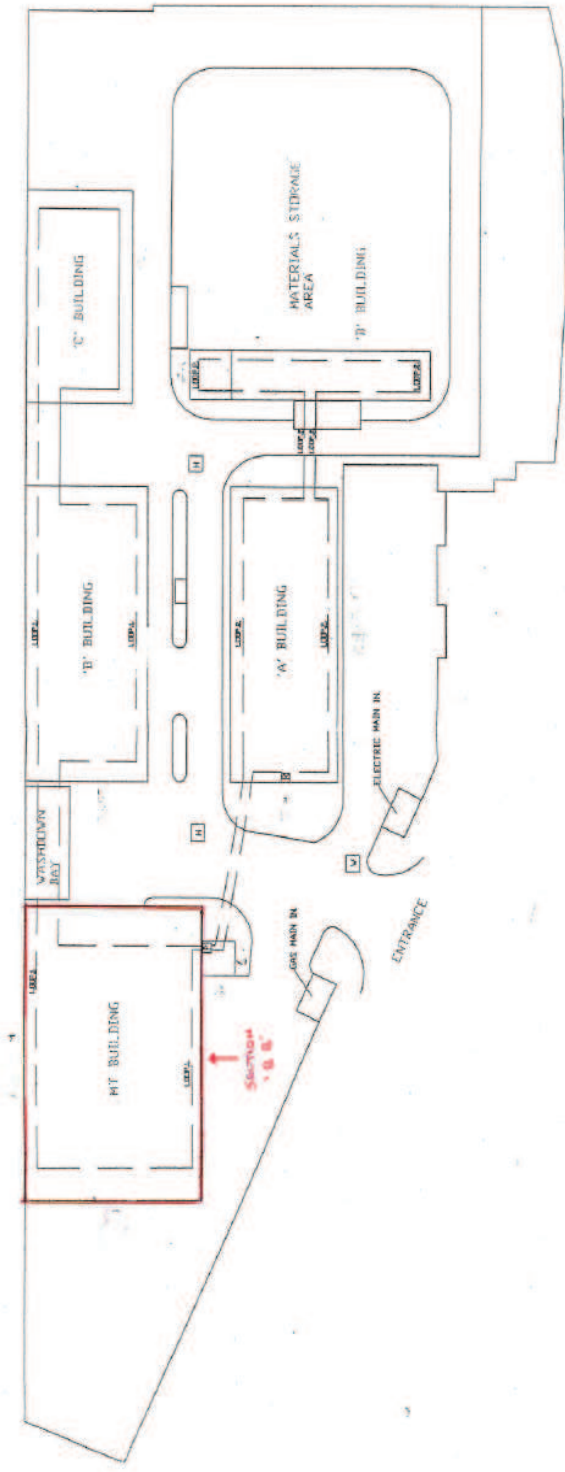

DEPOT PLAN

# Existing Floor Plan

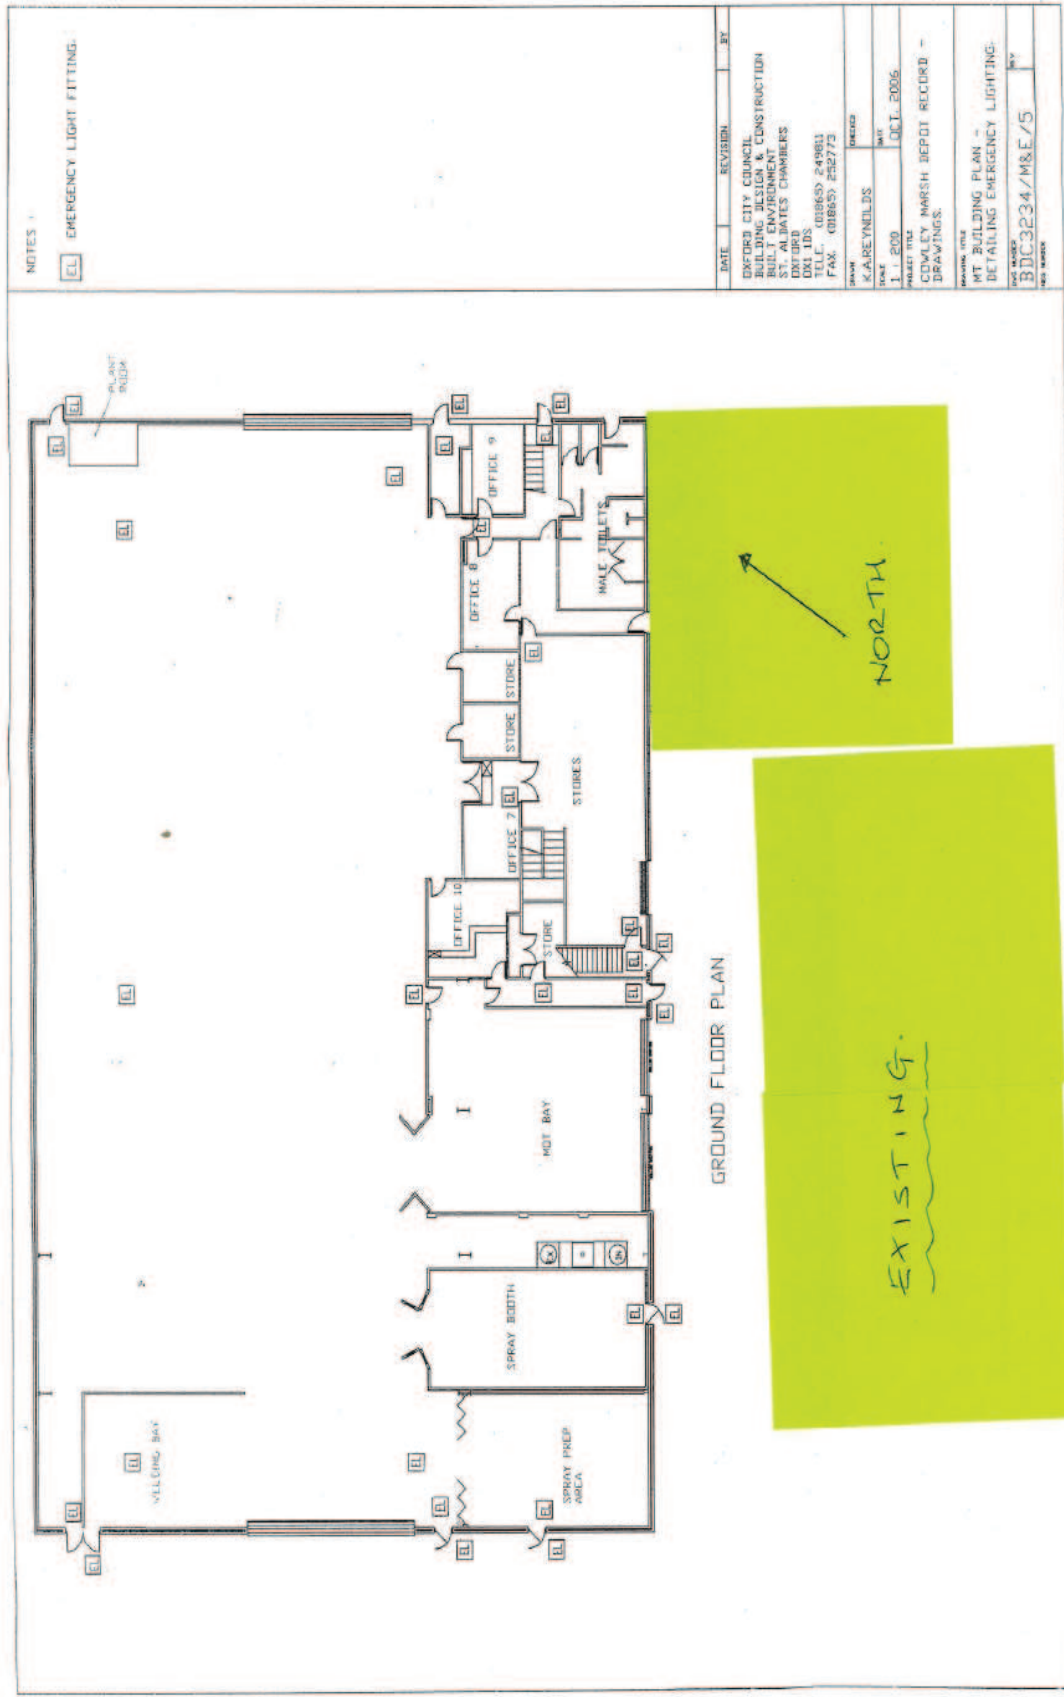









# Existing and Proposed Elevations

Sheet 1 of 2

Do not scale from this drawing.  
If in doubt, ask.

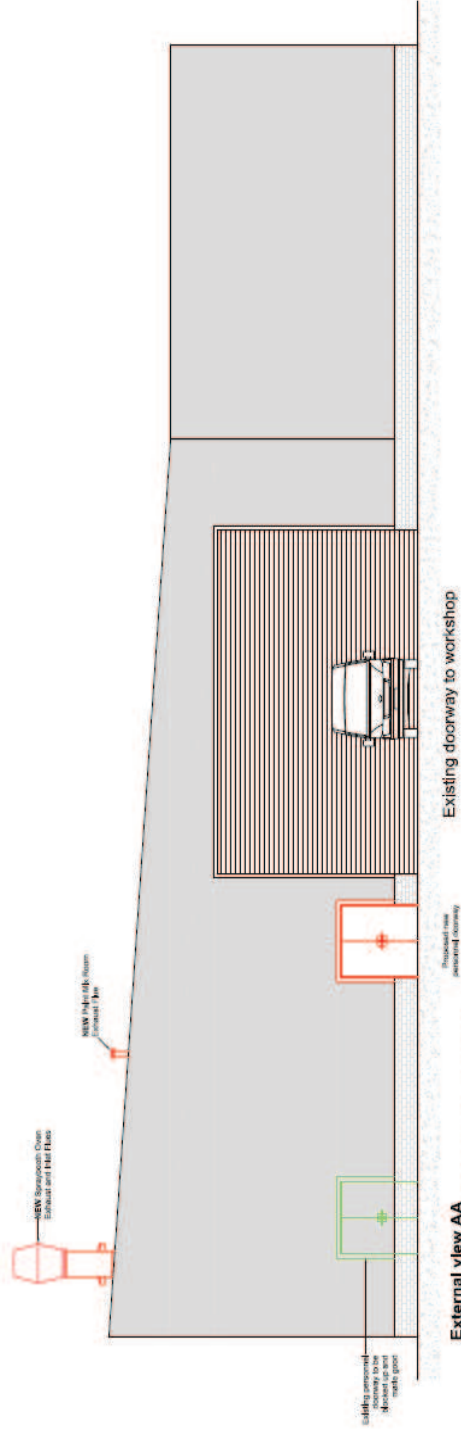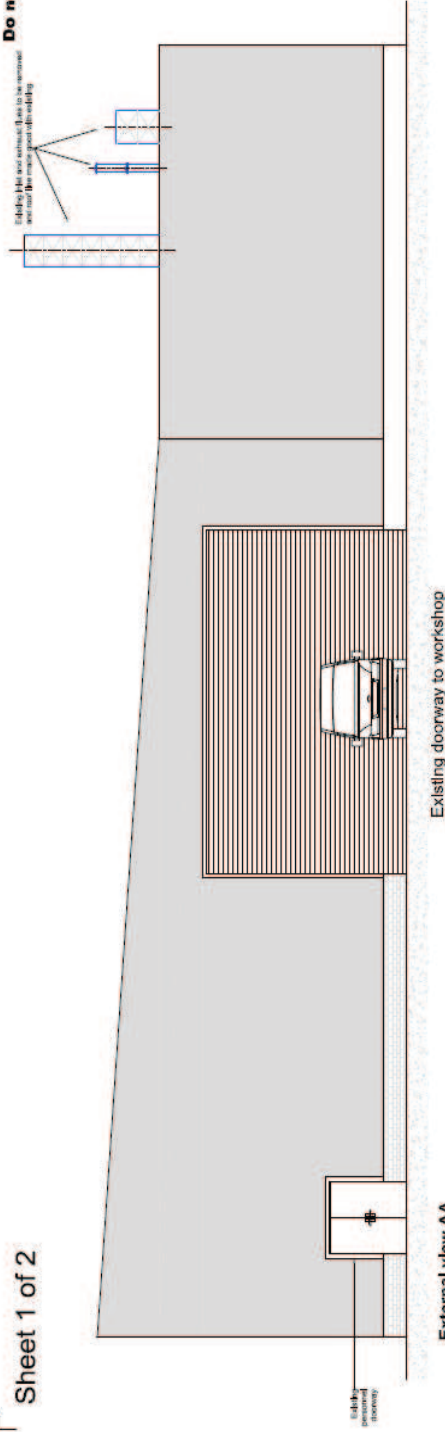


AMENDED PLAN

**Imperial**  
Garage Equipment Ltd


External elevations for  
**Oxford City Council**  
Vehicle Maintenance Unit

Drawn by:	Checked by:	CF	Date:	13/02/2011
1:100 (A3) page 4/4	Project No:			
Scale: 1:100 (A3) page 4/4	Drawn by: Imperial			

Do not scale from this drawing.  
If in doubt, ask.

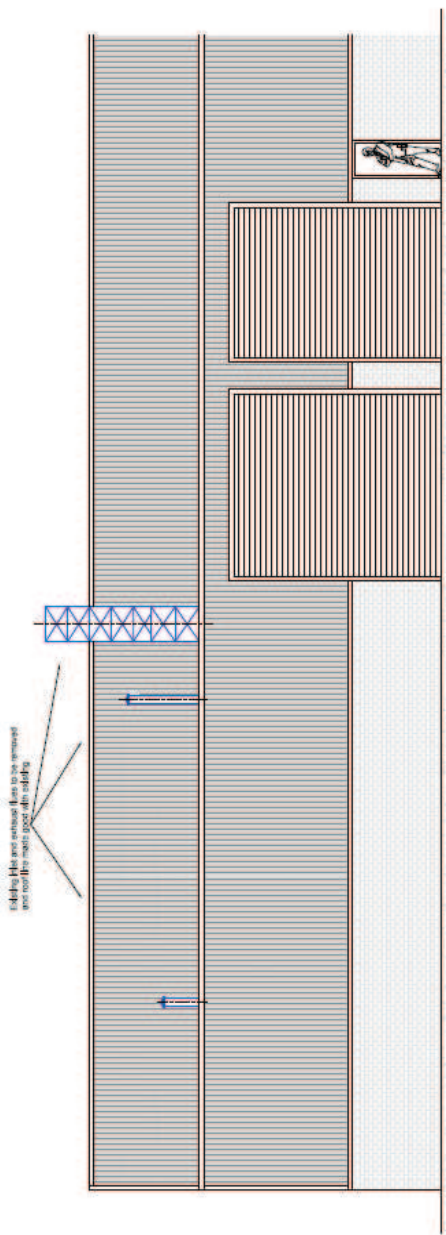

External view BB  
showing EXISTING ductwork arrangement to existing spraybooth

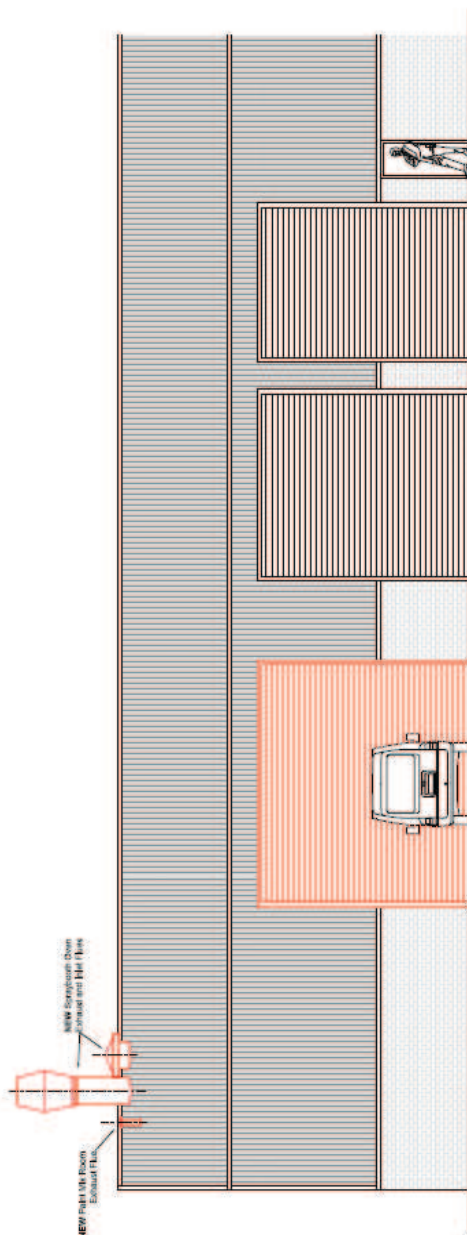

External view BB  
showing PROPOSED new doorway and new spraybooth ductwork arrangement

AMENDED  
PLAN

**Imperial**  
Garage Equipment Ltd

External elevations for  
**Oxford City Council**  
Vehicle Maintenance Unit

Drawn by:	Checked by:	Date:
14.05.2015	CT	15/05/2015
Do not scale from this drawing		

1302.02