





OXFORD
CITY
COUNCIL

www.oxford.gov.uk

Welcome to the West Area Planning Committee

- This planning committee meeting is held in public, but it is not a public meeting.
- There will be opportunity for the public to address the committee on each application.
- If you wish to speak for or against a planning application, you will need to have either requested it in advance, or fill out and hand in one of the available speaker forms.
- Information on meeting protocol and conduct at committee is set out in the Code of Practice.
- You can find a copy of the Code of Practice in the committee agenda, just before the first planning application report.



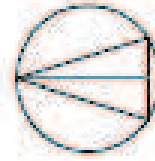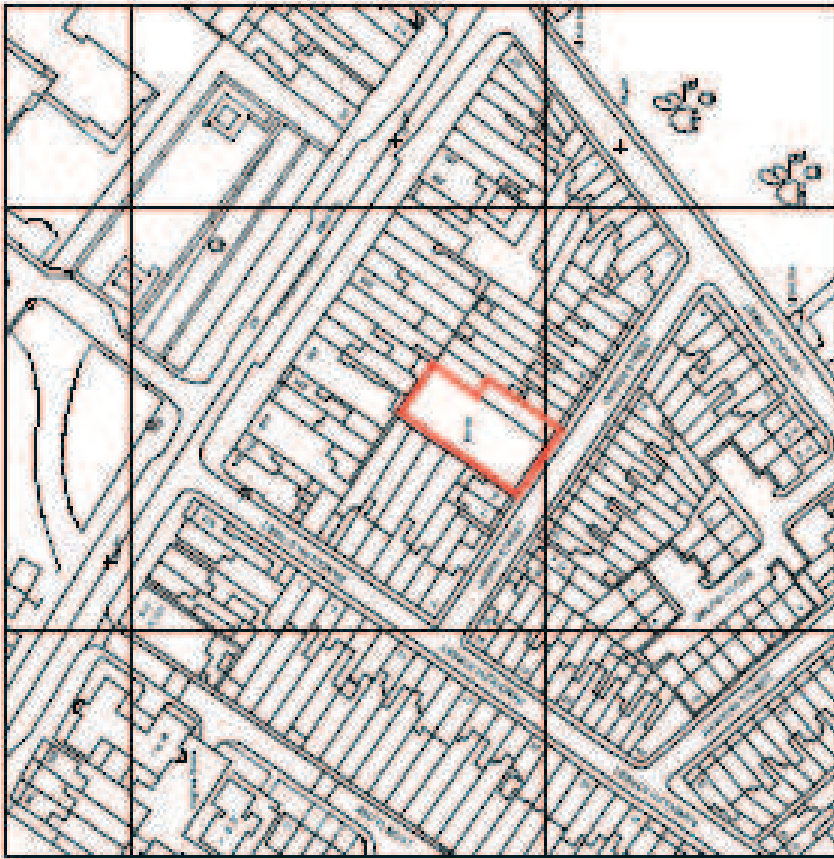

Green Linn, Oxford	Aug 13
	1:1250
	2017053
Site location plan	P129



View of front of Green Street Bindery and associated warehouse



View of front of Green Street Bindery and associated warehouse




View of front of adjoining residential properties – 8 Green Street




View of building in context of Green Street

View of passage separating site from 10 Green Street



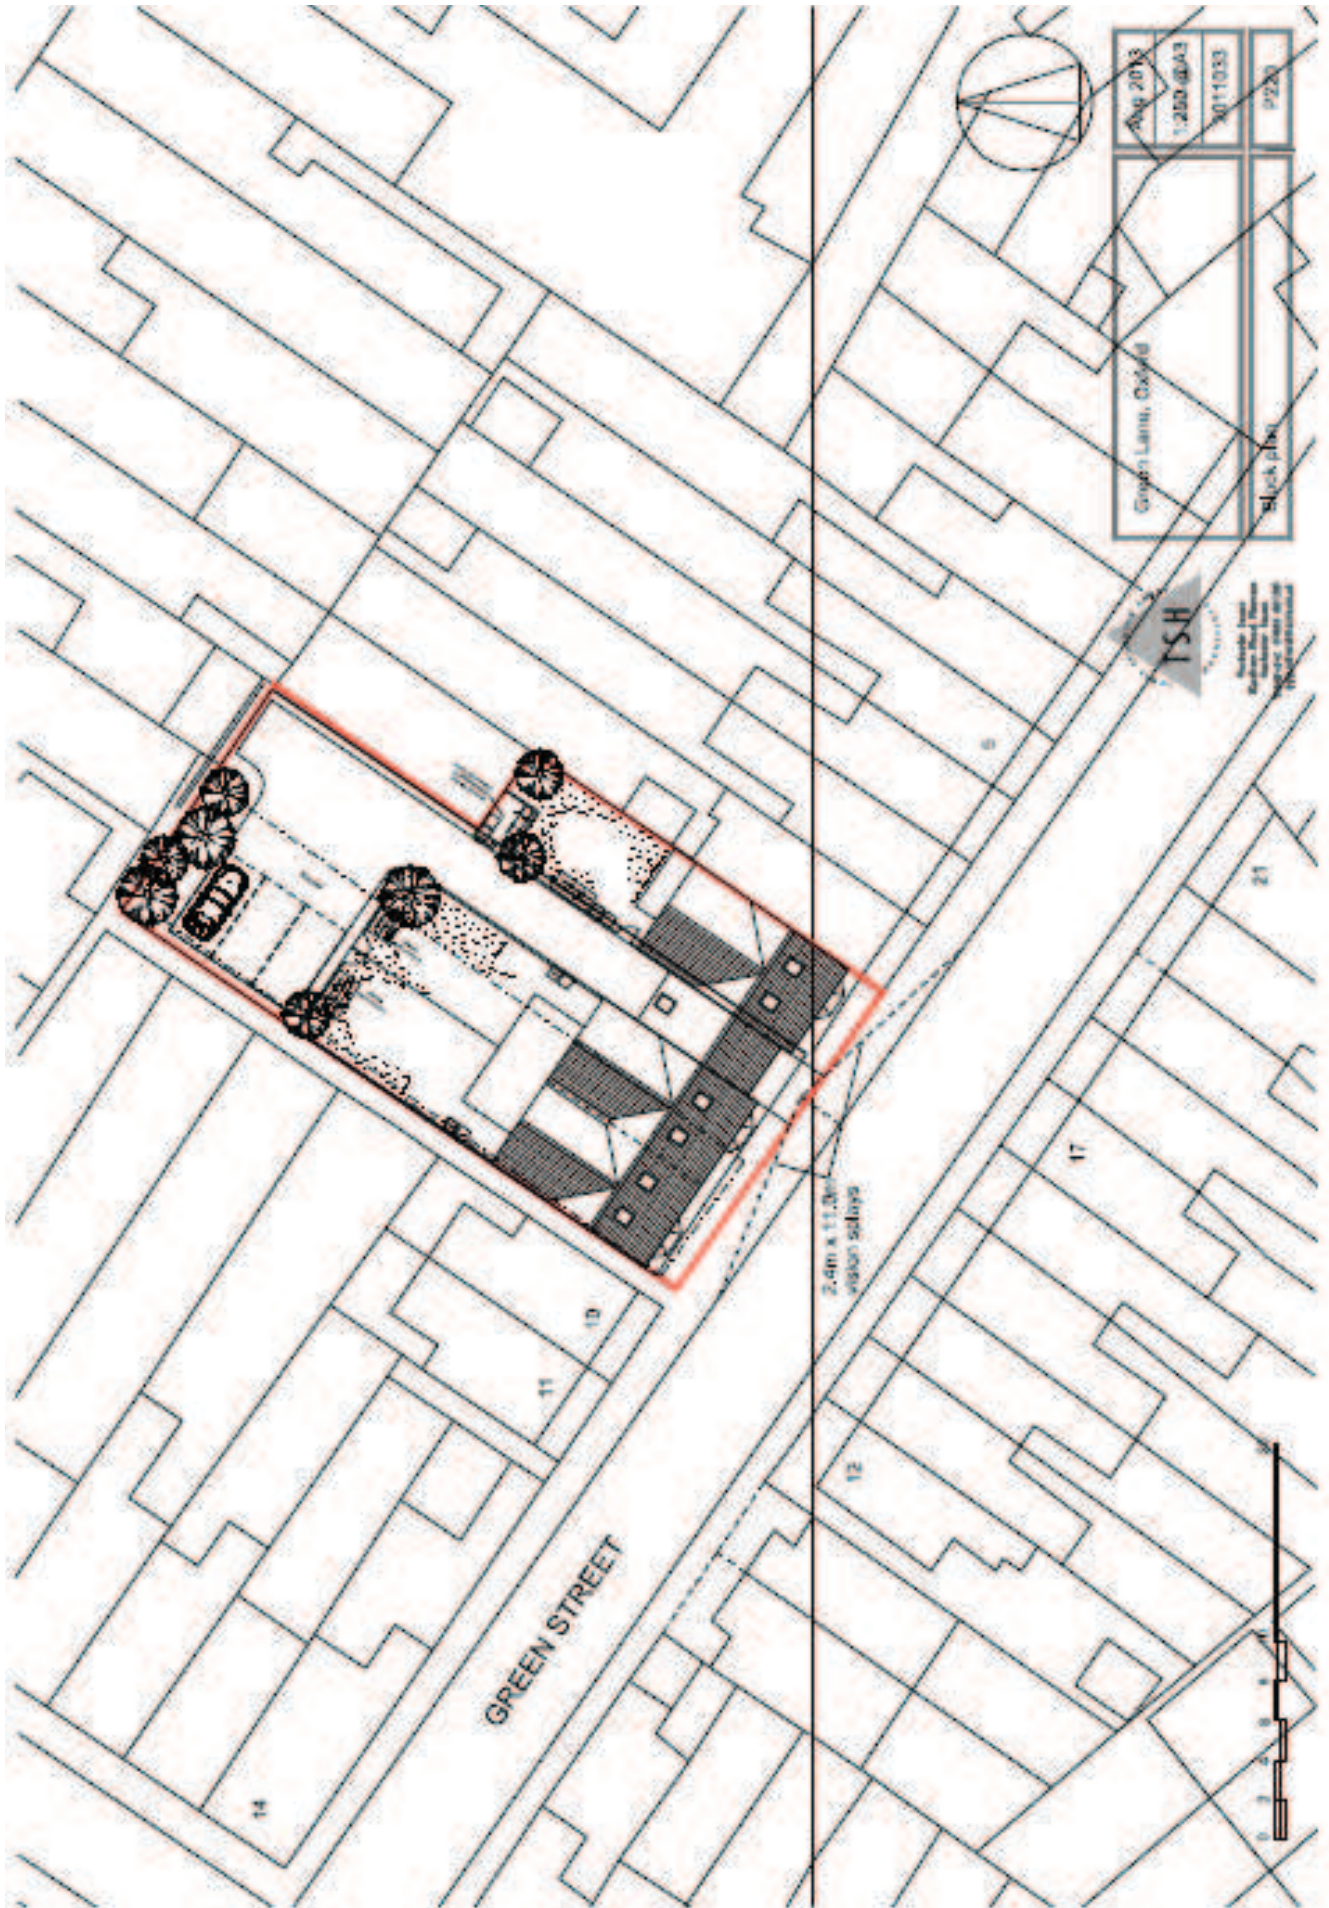

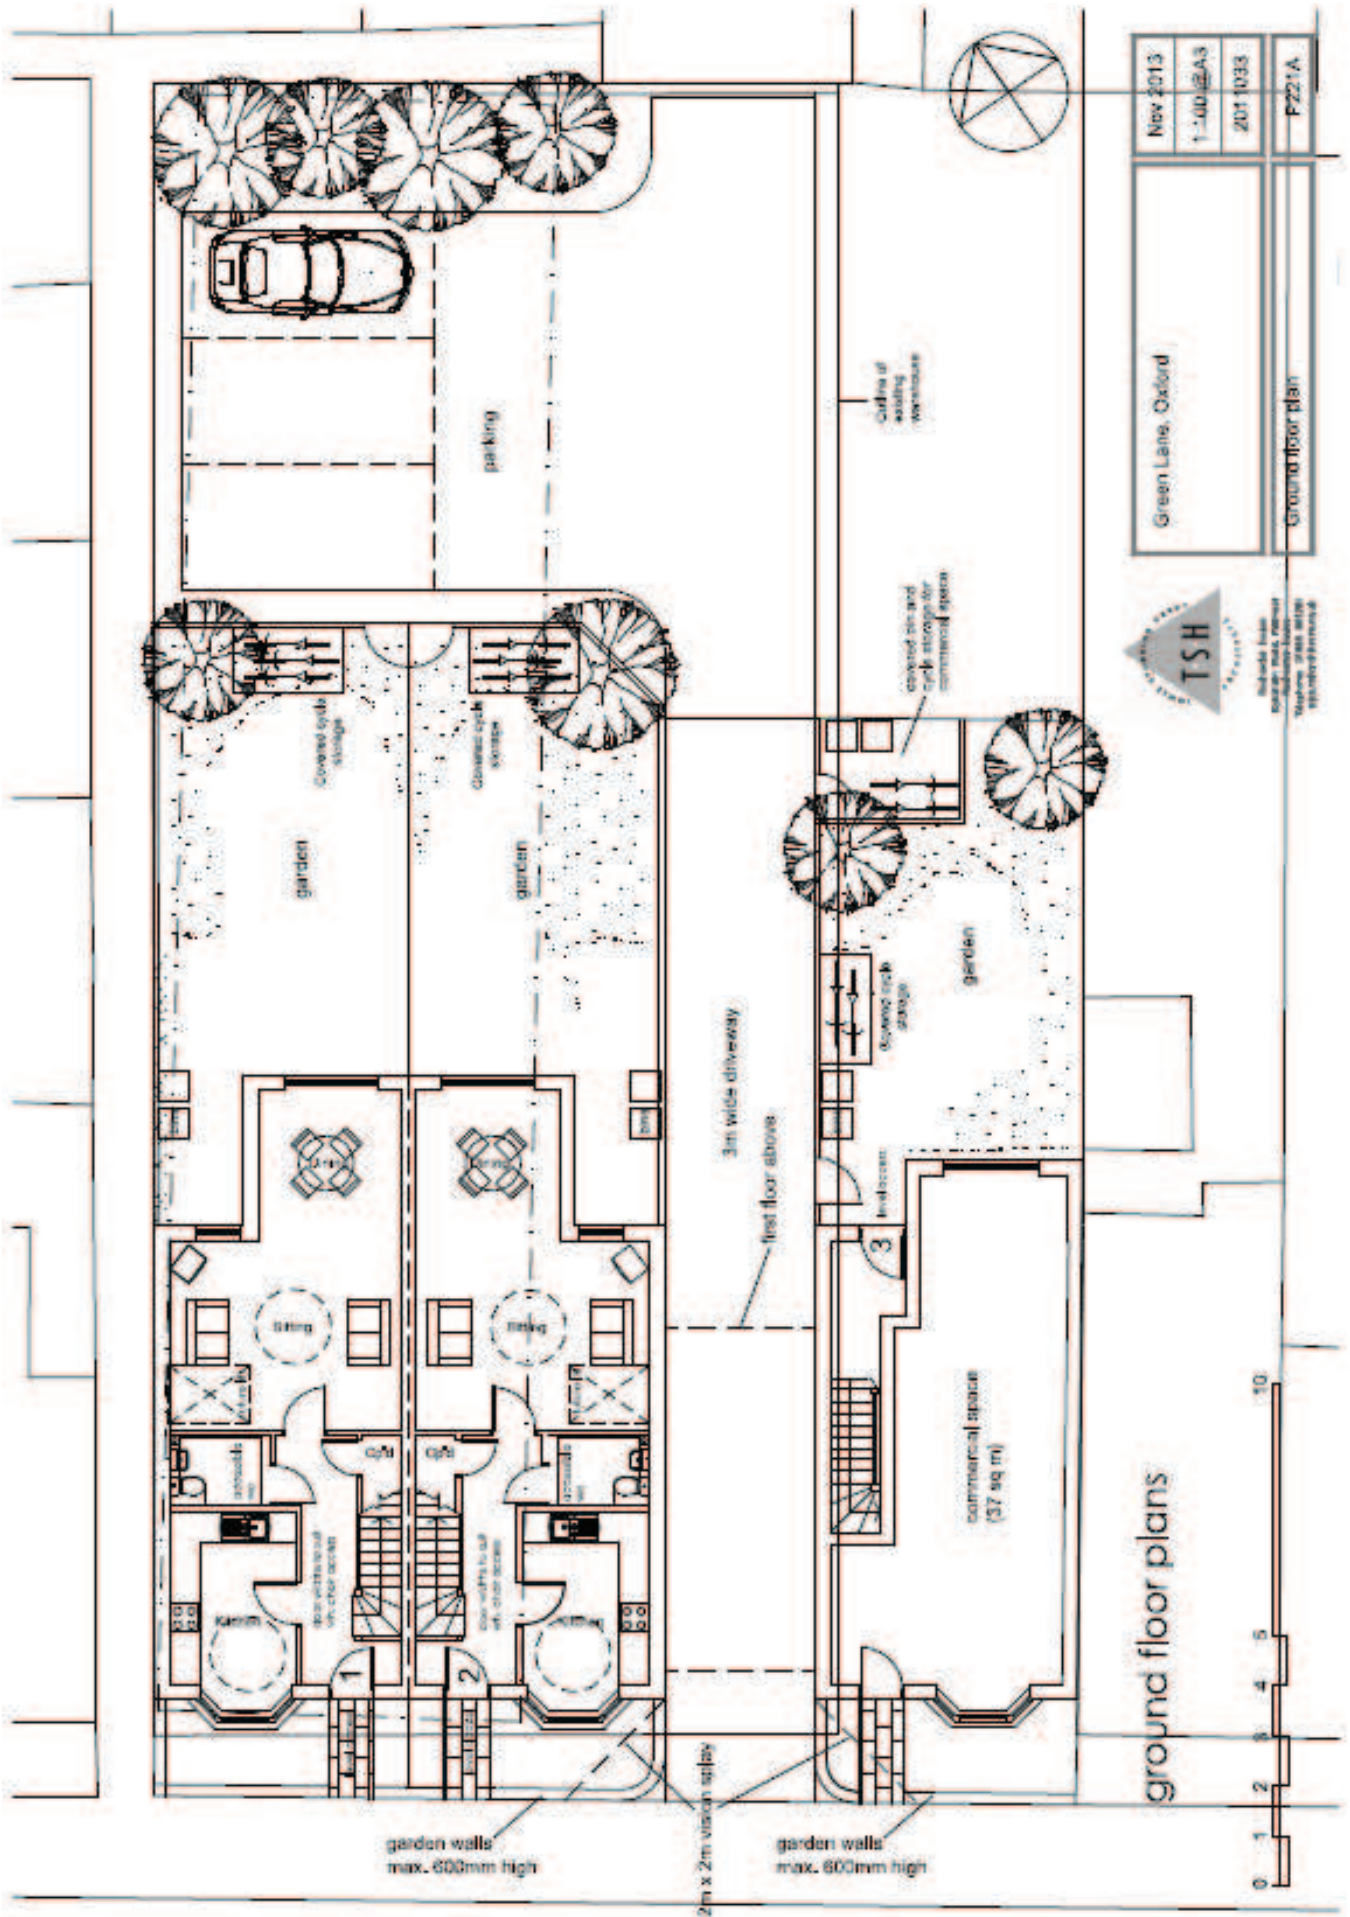


Green Lane, Oxford	New 2013
	1-100@A3
	2011033
Ground floor plan	P221A

TSH

Includes: Floor
 Plans, Sections, Elevations
 Windows, Doors, Stairs
 Windows, Doors, Stairs


ground floor plans


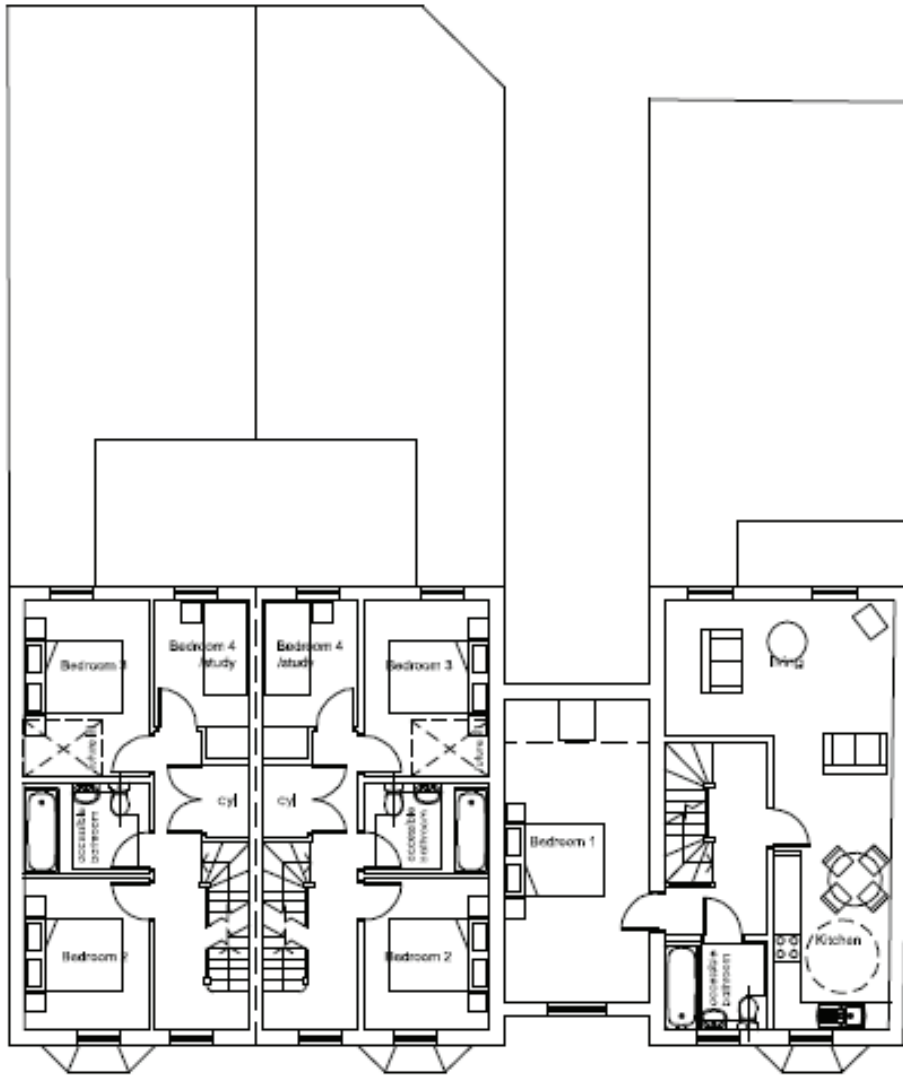


Green Lane, Oxford	Nov 2013
	1:100 @A3
	2011033
First floor plan	P222A



first floor plans

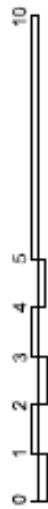


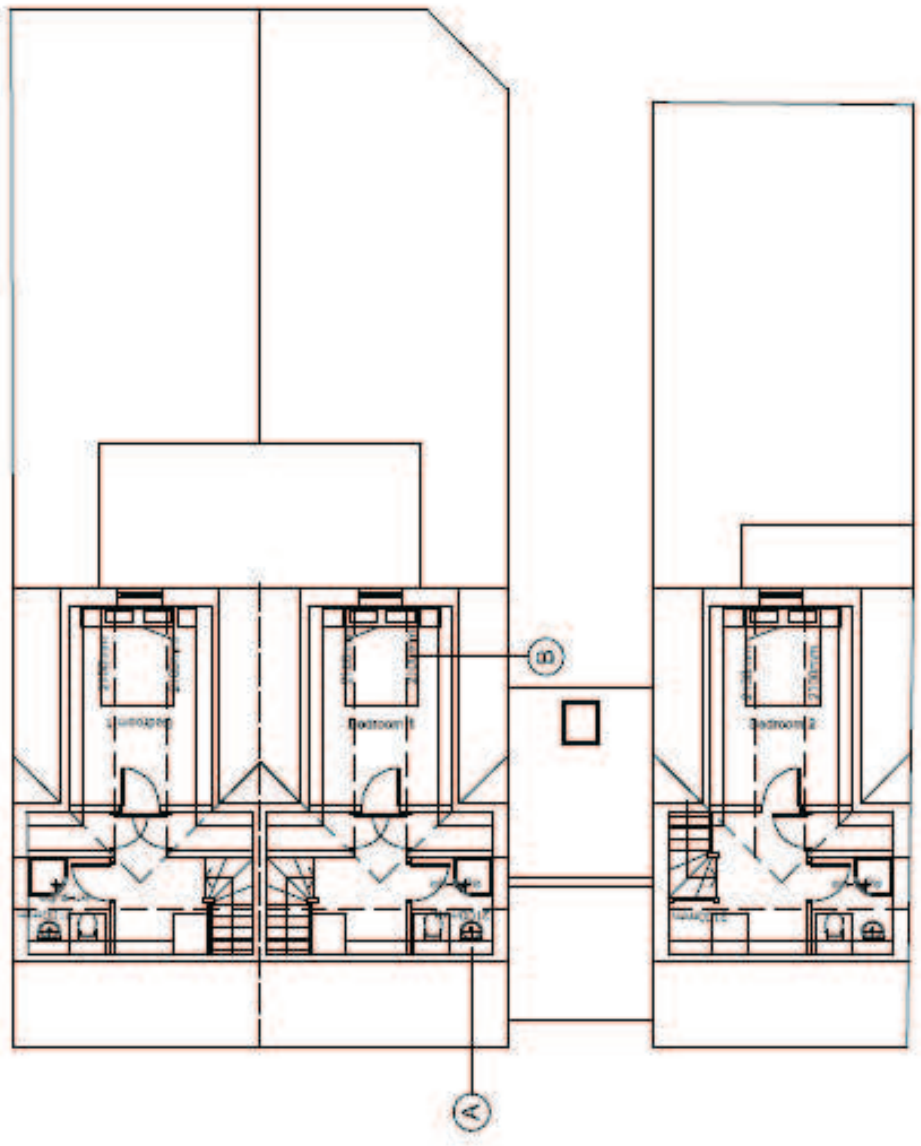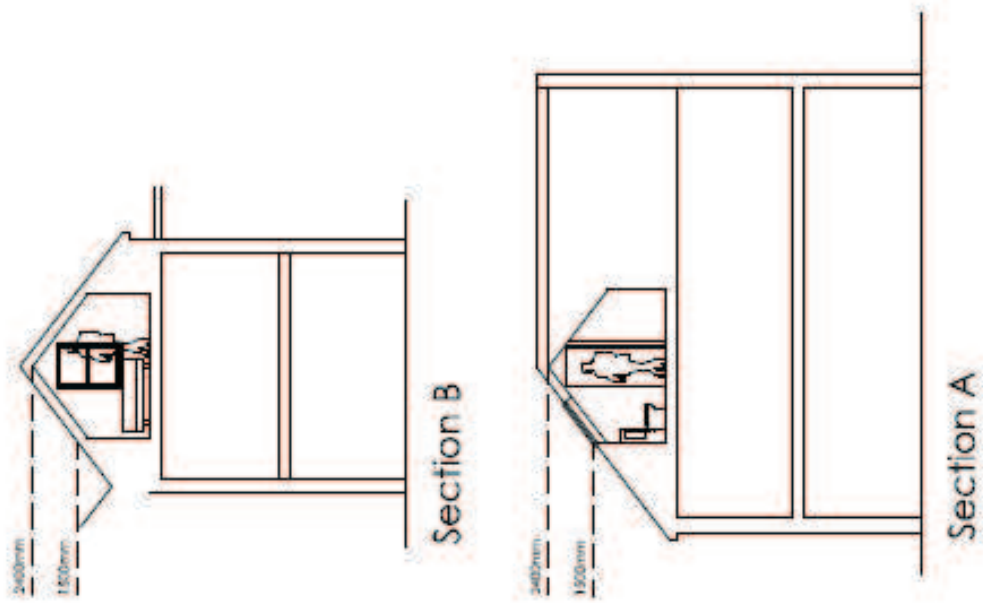

second floor plans




Green Lane, Oxford	Nov 2013
Second floor plan	1:100 @A5 2011033
	F223A

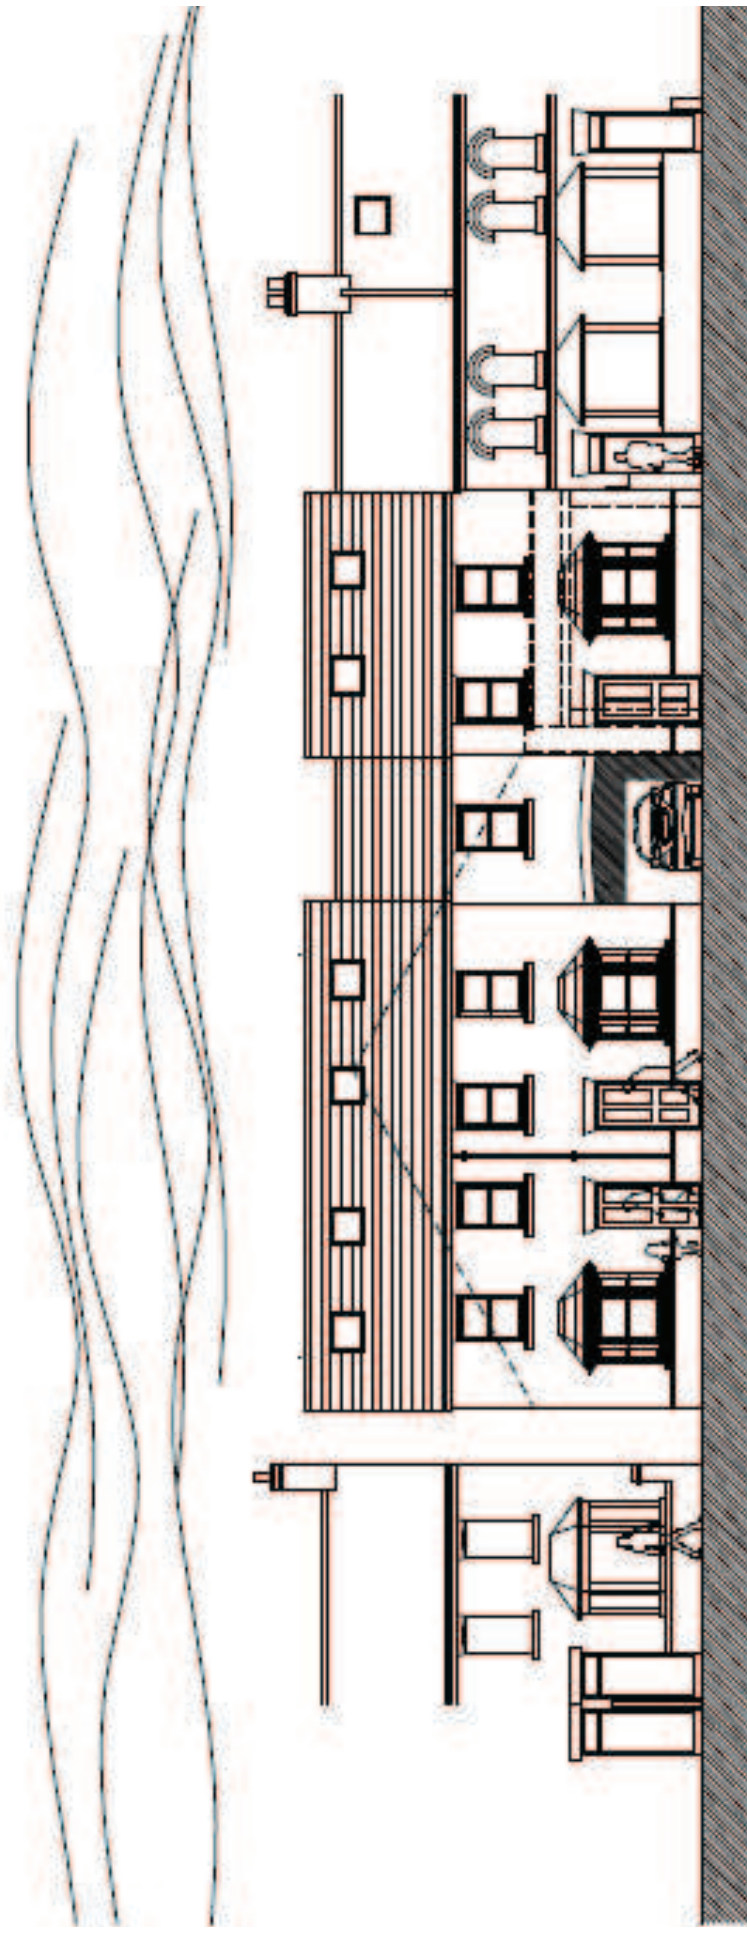

elevation to Green Street



Green Lane, Oxford	Aug 2013
	1:200 @A3
	2011033
Front elevation	P124

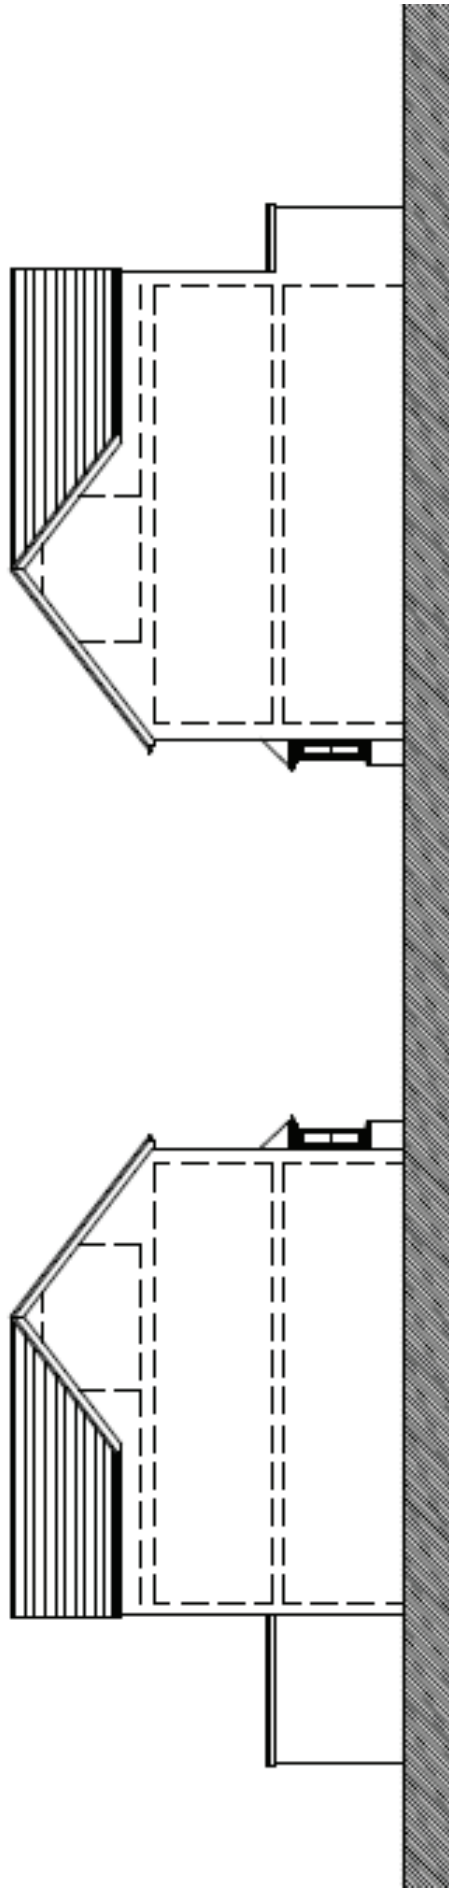


left side elevation - plot 1

right side elevation - plot 3




The South Hill School
 The South Hill School
 The South Hill School
 The South Hill School

Green Lane, Oxford	Aug 2013
Side elevations	1:100 @A3
	2011033
	P126

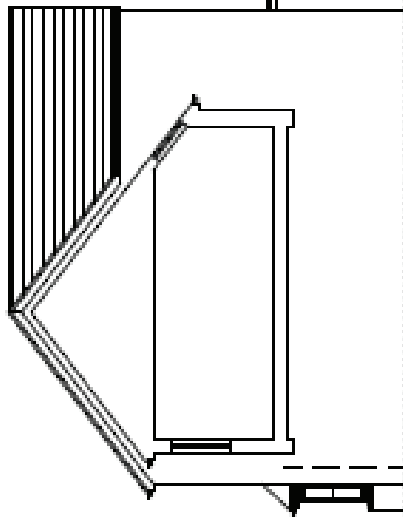

right side elevation - plot 2

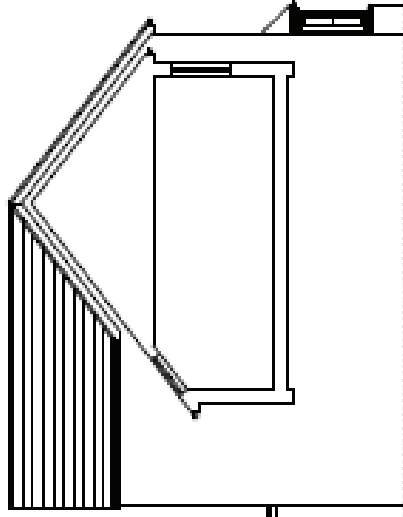

left side elevation - plot 3



Green Lane, Oxford	Aug 2013
	1:400 @A3
Side elevations	2011033
	P127