


## Welcome to the East Area Planning Committee

- This planning committee meeting is held in public, but it is not a public meeting.
- There will be opportunity for the public to address the committee on each application.
- If you wish to speak for or against a planning application, you will need to have either requested it in advance, or fill out and hand in one of the available speaker forms.
- Information on meeting protocol and conduct at committee is set out in the Code of Practice.
- You can find a copy of the Code of Practice in the committee agenda, just before the first planning application report.

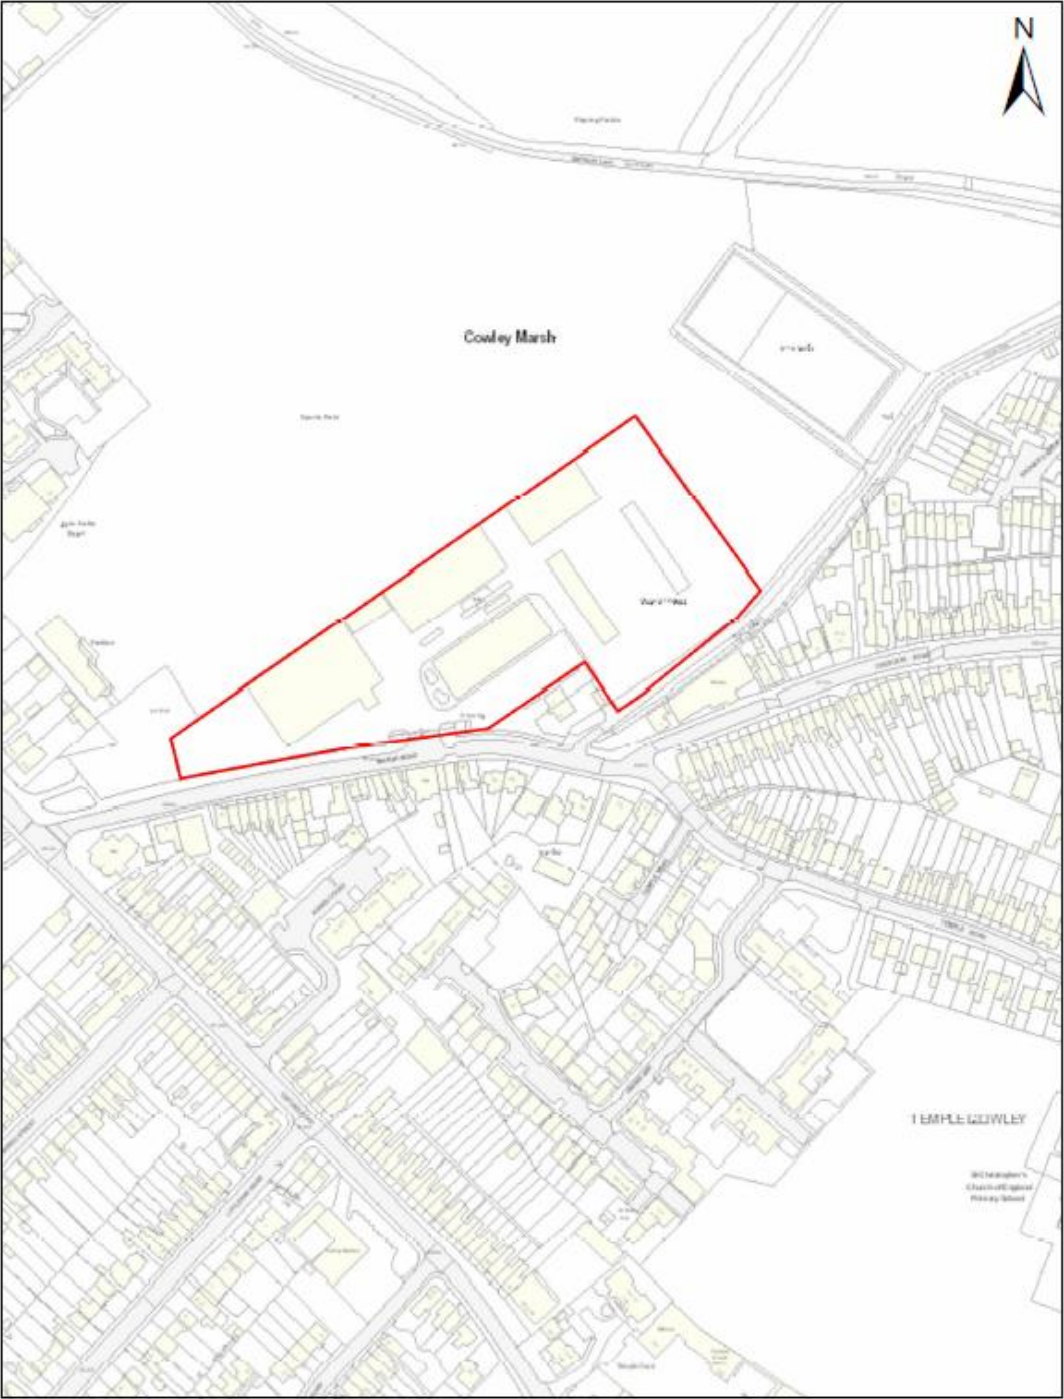

Site Location  
Plan





Application Building






## Oxford City Council - Marsh Road Depot - *Proposed ATF Test Lane*

**Do not scale from this drawing.**  
**If in doubt, ask.**

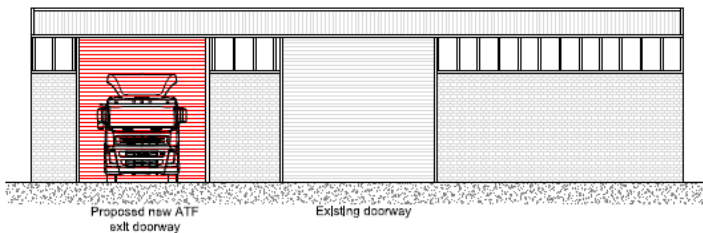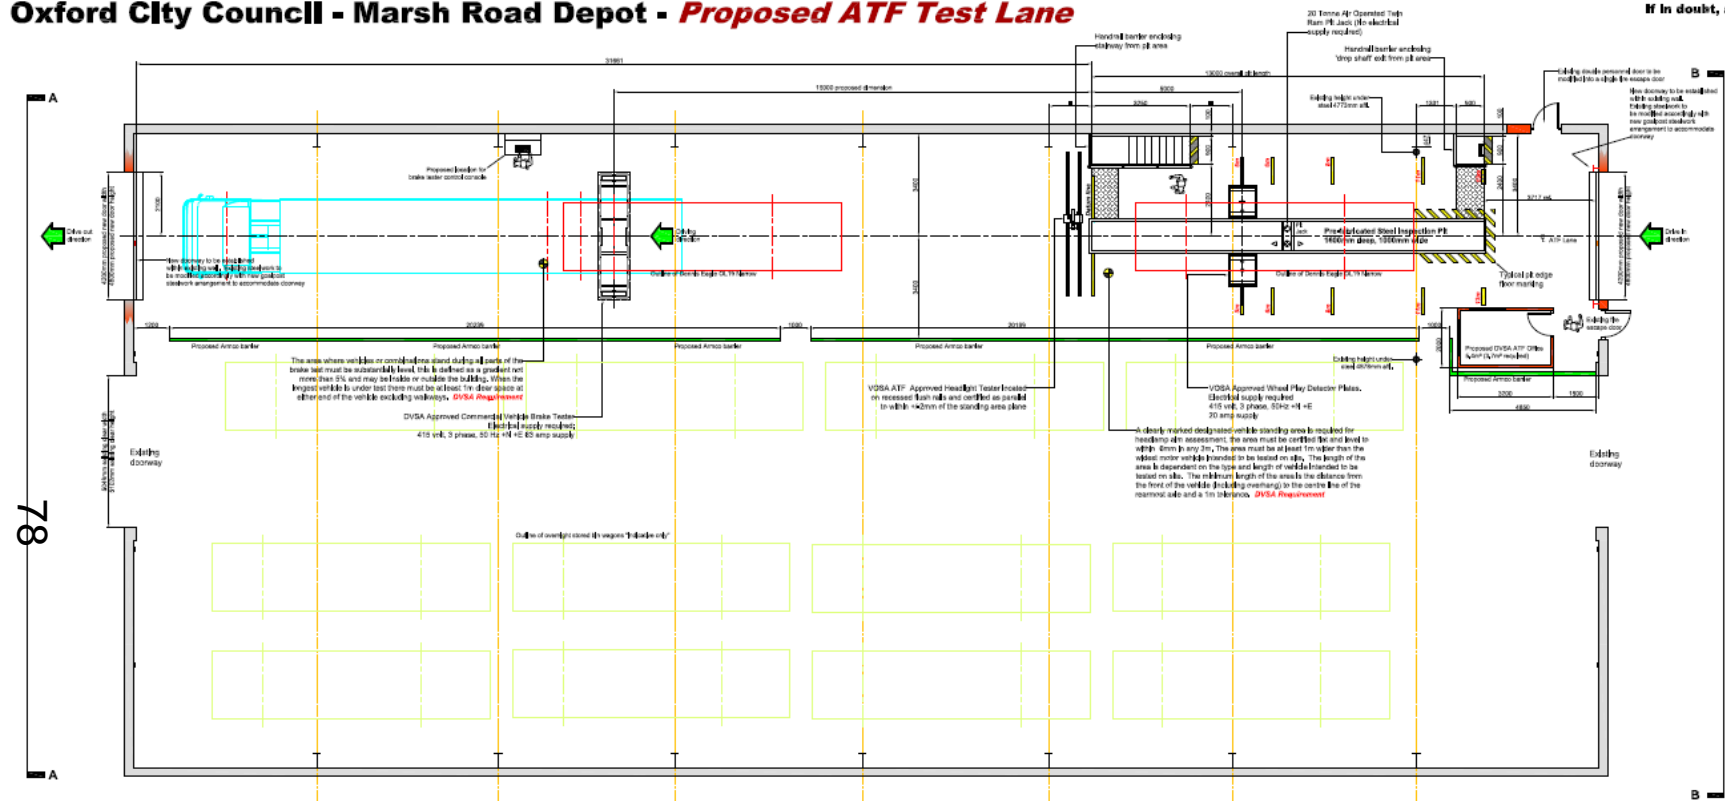

**External view AA showing PROPOSED new doorway**  
(Not to scale - do not scale from this drawing)

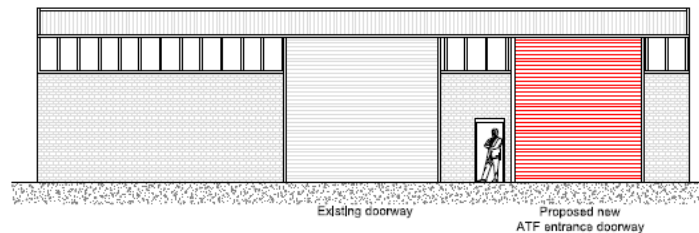

**External view BB showing PROPOSED new doorway**  
(Not to scale - do not scale from this drawing)

**The ATF layout shown  
must be approved by DVSA  
prior to any construction works**  
All dimensions in mm.  
Do not scale from this drawing.  
If in doubt, ask.

<p><b>Proposed DVSA ATF (Authorised Test Facility)</b>  <b>Oxford City Council</b>          Marsh Road Depot          Oxford</p>		
<p>Representative</p>	<p>Drawn by</p>	<p>Date</p> <p>11th July 2014</p>
<p>Scale</p> <p>1:100 @A2 paper size          Do not scale from this drawing</p>		<p>Drawing Number</p> <p><b>1304.07</b></p>