


Welcome to the West Area Planning Committee

- This planning committee meeting is held in public, but it is not a public meeting.
- There will be opportunity for the public to address the committee on each application.
- If you wish to speak for or against a planning application, you will need to have either requested it in advance, or fill out and hand in one of the available speaker forms.
- Information on meeting protocol and conduct at committee is set out in the Code of Practice.
- You can find a copy of the Code of Practice in the committee agenda, just before the first planning application report.

www.oxford.gov.uk



9 White House Road

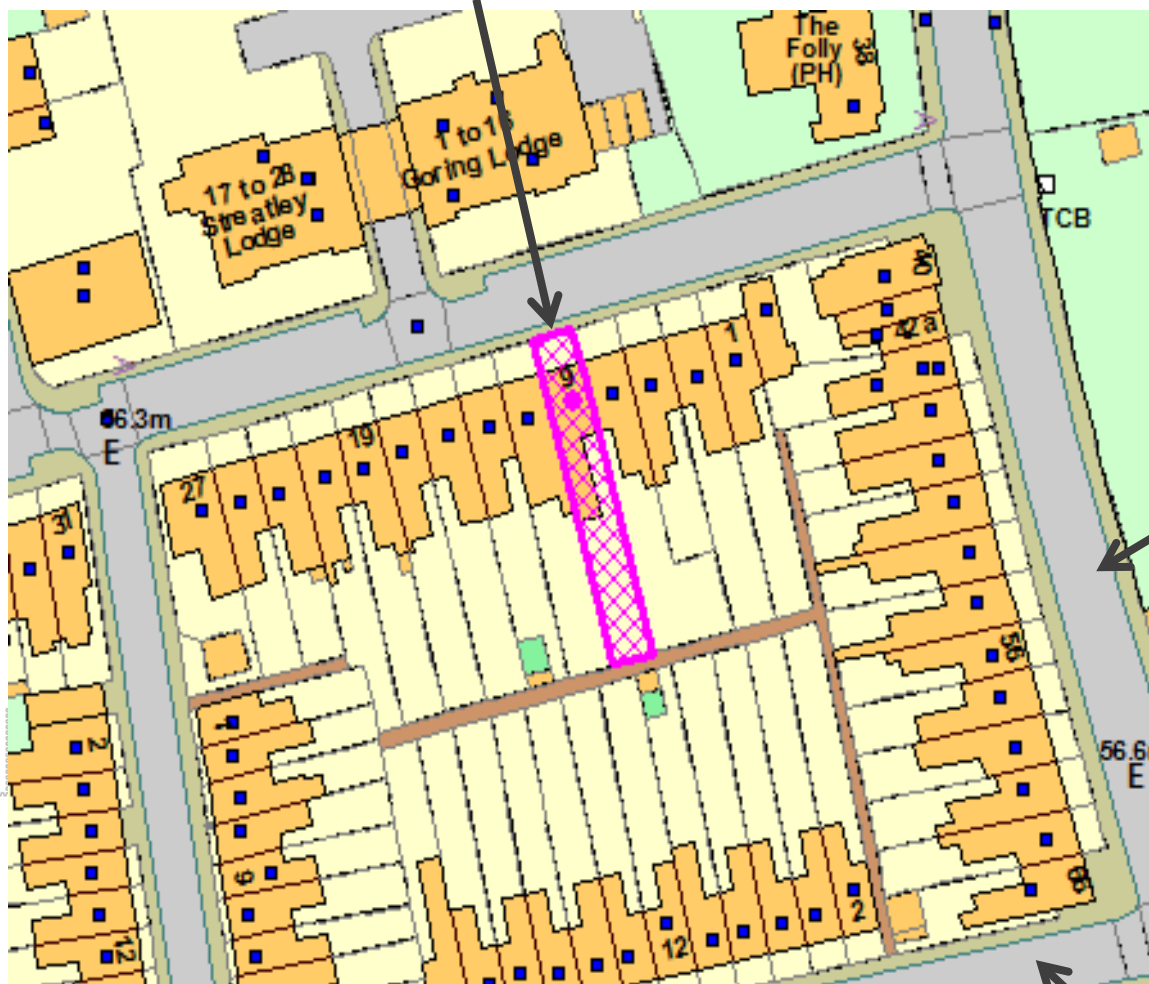

Abingdon Road

Kineton Road

© Crown Copyright and database right 2011.
Ordnance Survey 100019348



Side elevation of outbuilding

3

Front elevation of
outbuilding



Inside of outbuilding



5

DROP

EIR



230V-
50HZ
1300W
13kg
640x280x645

Inside of outbuilding


9



Proposed plans 14/01515/FUL

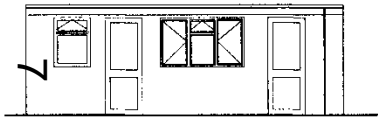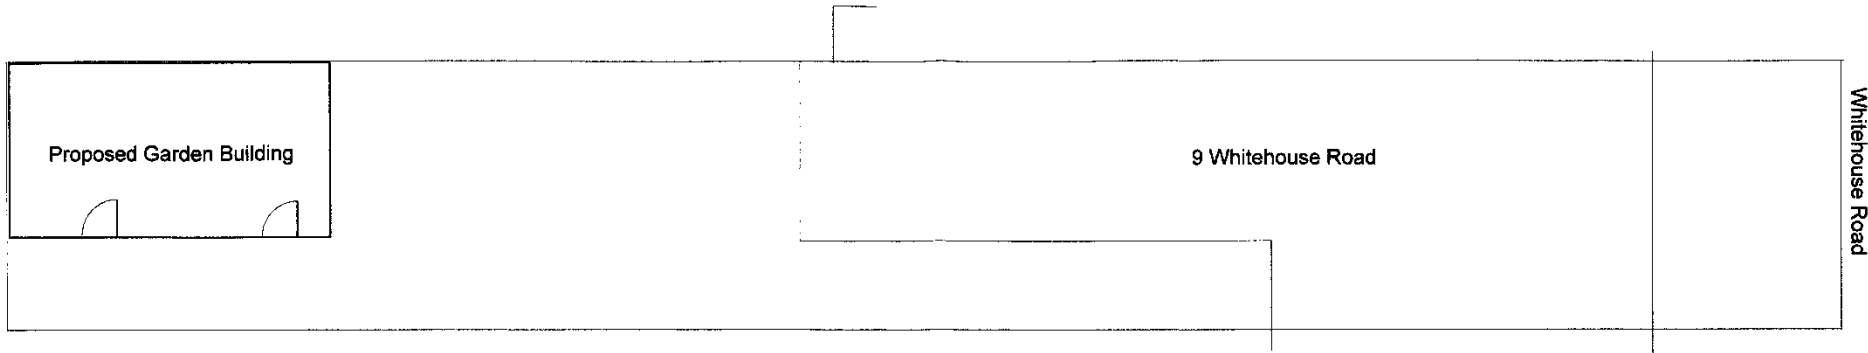

Proposed Front Elevation

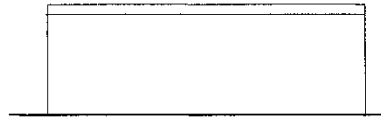



Proposed Rear Elevation



Proposed Side Elevation




Proposed Side Elevation

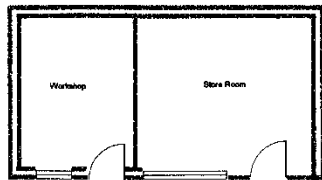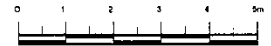


Proposed Plan View


Project	Proposed Garden Building:
For	9 Whitehouse Road 9 Whitehouse Road
Drawn	Pope Ingram Associates 44 Campion Road Abingdon OX14 3TQ Tel: 01235 526676 Mob: 07881 408836
Scale	1 : 100
Drwg No:	2205/All
<small>No part of the development shall overhang or encroach upon or over any part of any neighbouring property and the development shall be constructed wholly within the curtilage of the Application site.</small>	

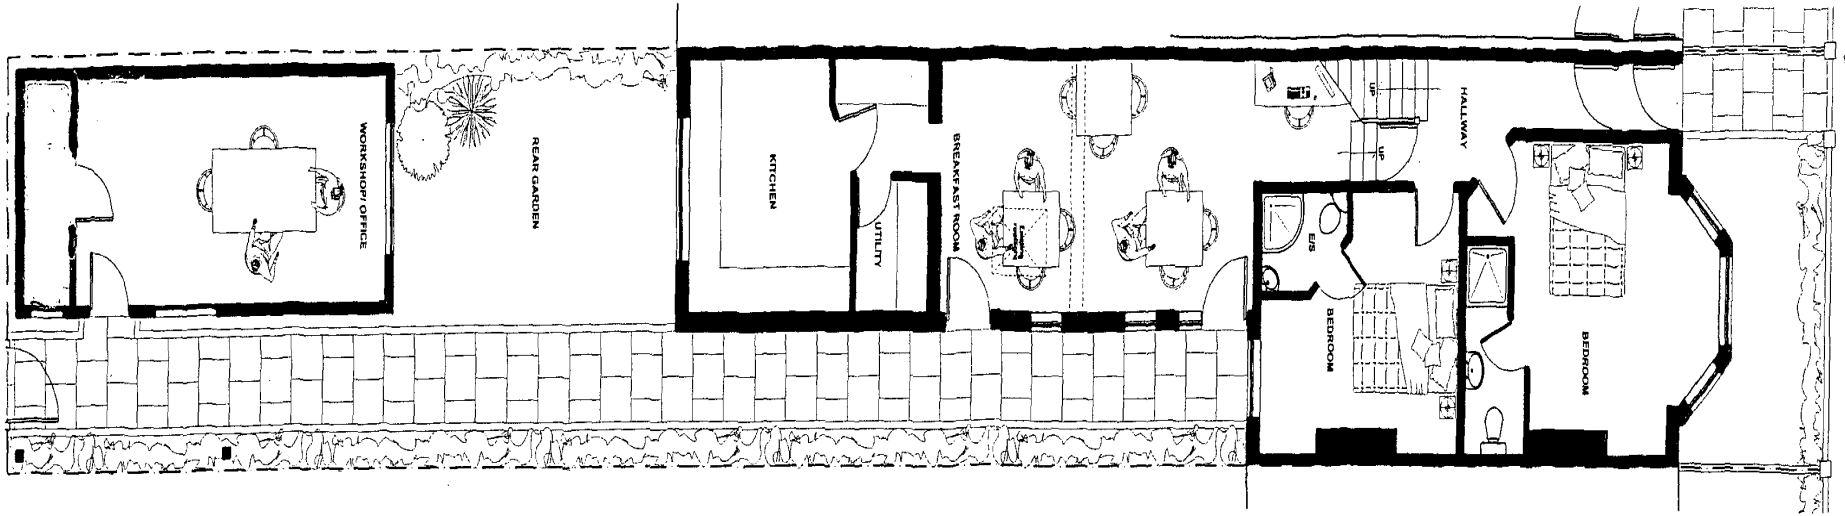


∞ Proposed plans of refused application 11/01173/FUL

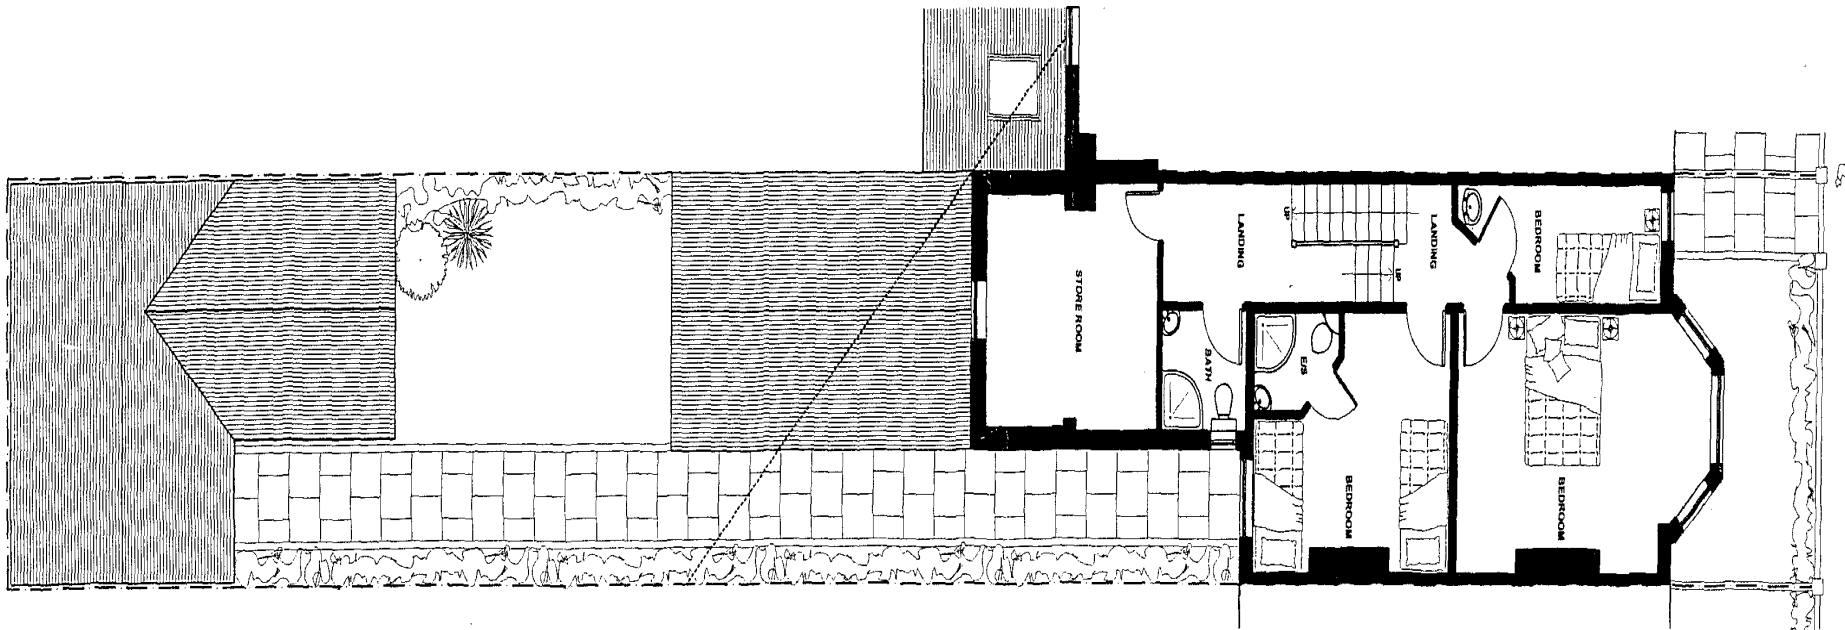


Proposed elevations of refused application 11/01173/FUL

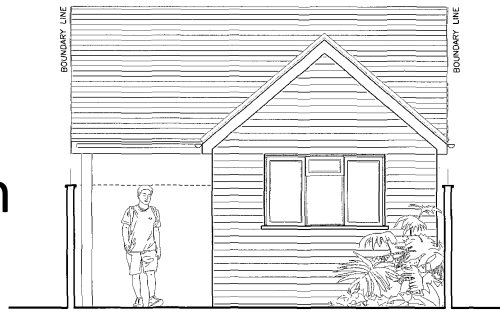


FRONT ELEVATION

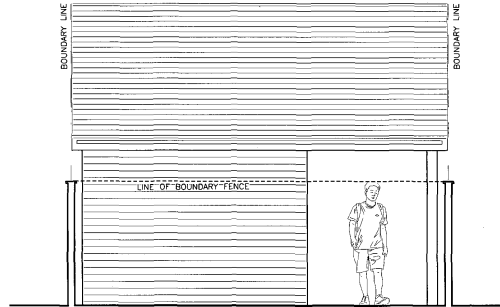

REAR ELEVATION

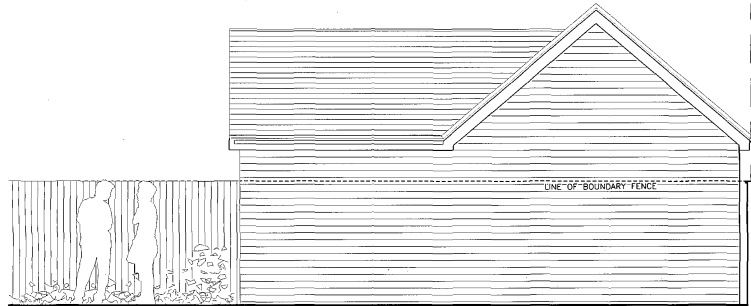

SIDE ELEVATION

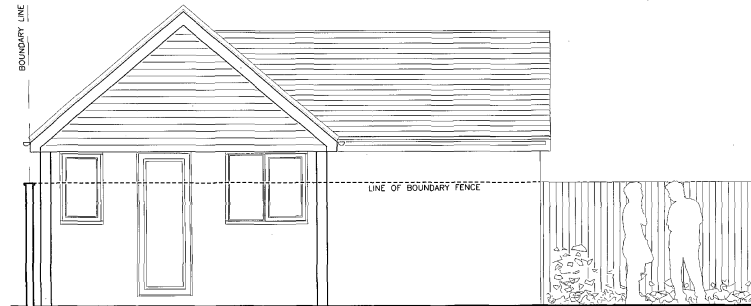

SIDE ELEVATION

NOTE
CONTRACTORS MUST VERIFY ALL DIMENSIONS ON SITE PRIOR
TO COMMENCEMENT OF WORKS.
DO NOT SCALE FROM THIS DRAWING
IF THIS DRAWING EXCEEDS THE QUANTITIES IN ANY WAY, THE
ARCHITECTS TO BE INFORMED BEFORE THE WORK IS
INITIATED

6

CLIENT S. RAMDOO		
PROJECT 9 WHITE HOUSE ROAD GRANDPONT, OXFORD		
DRAWING TITLE GARDEN ROOM ELEVATIONS		
PLANNING		
SCALE 1/8" = 1'-0"	DRAWN BY PDR	DATE 01-03-2016
DRAWING NUMBER 191 - PL - 11	REVISION C	

This page is intentionally left blank