


Welcome to the East Area Planning Committee

- This planning committee meeting is held in public, but it is not a public meeting.
- There will be opportunity for the public to address the committee on each application.
- If you wish to speak for or against a planning application, you will need to have either requested it in advance, or fill out and hand in one of the available speaker forms.
- Information on meeting protocol and conduct at committee is set out in the Code of Practice.
- You can find a copy of the Code of Practice in the committee agenda, just before the first planning application report.

www.oxford.gov.uk



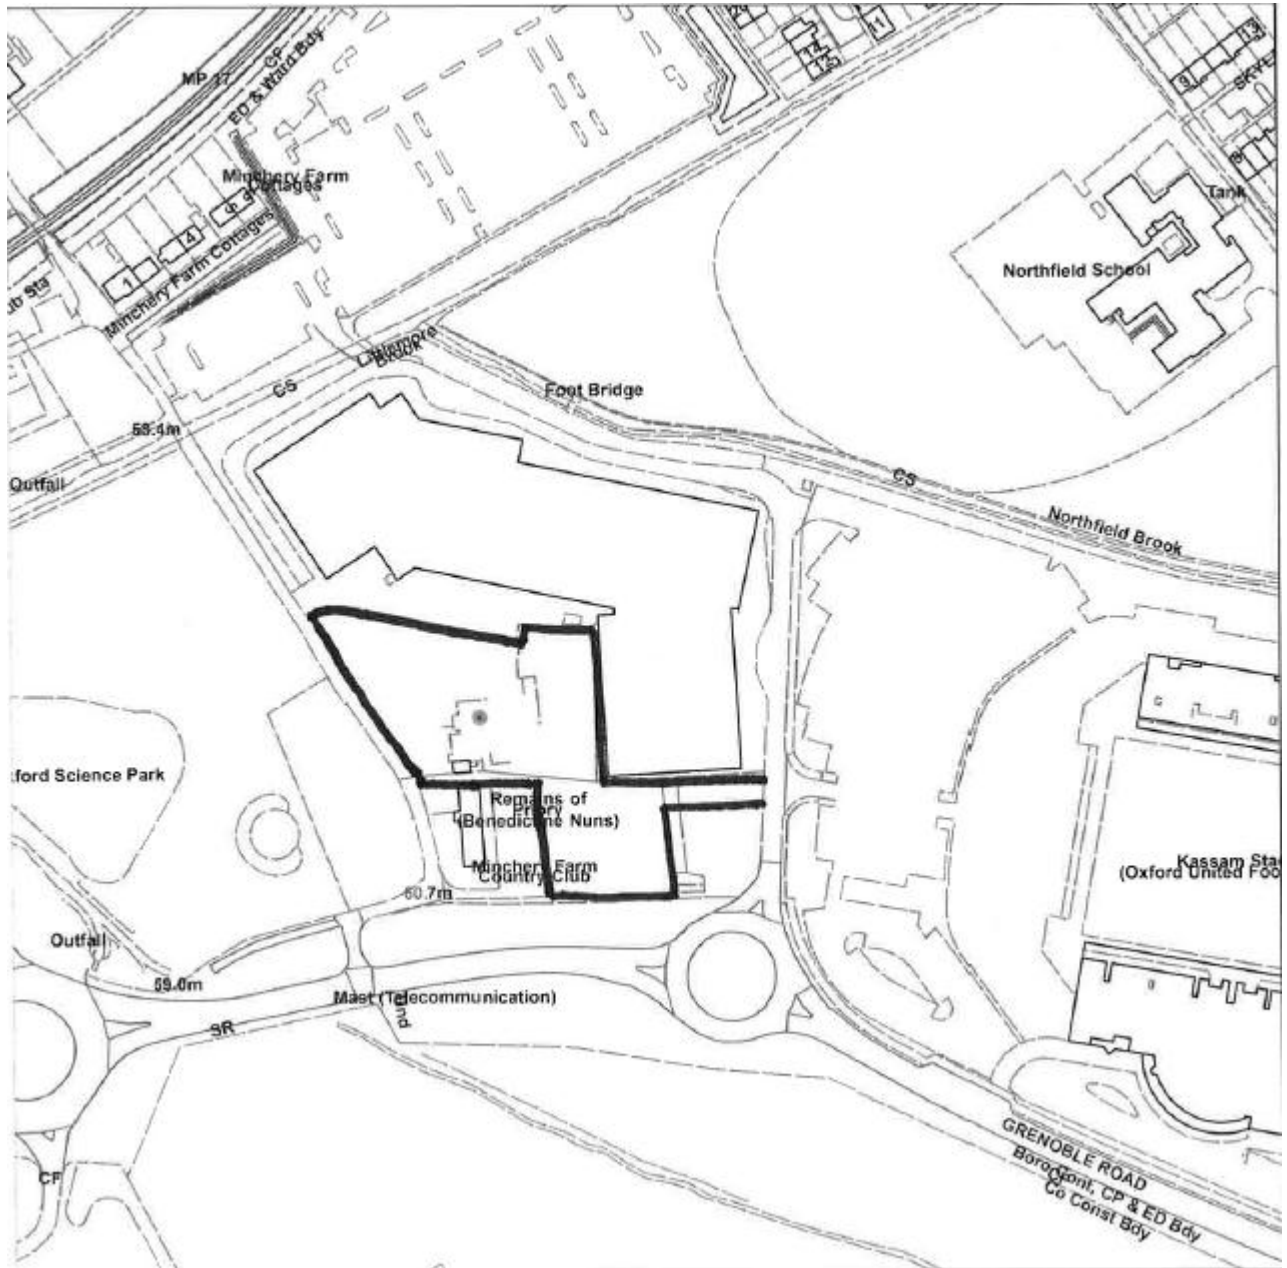

Site Plan



25

View of existing footpath leading towards Minchery Farm Track



View of existing footpath leading towards Minchery Farm Track



View of existing footpath leading towards Minchery Farm Track



View of Minchery Farm Track



29

View of existing footpath leading towards Grenoble Road



30

View of existing footpath leading towards Grenoble Road



31


View of existing footpath from Grenoble Road

Do not scale from this drawing.
 If in doubt, ask.
 This drawing is the property of ica and must
 not be copied, reproduced or distributed
 without written permission.

revisions:

--	--	--

- KEY**
-  Extent of existing Minchery Farm Track / Footpath
 -  Proposed Lamp Posts
 -  Existing Lamp Posts

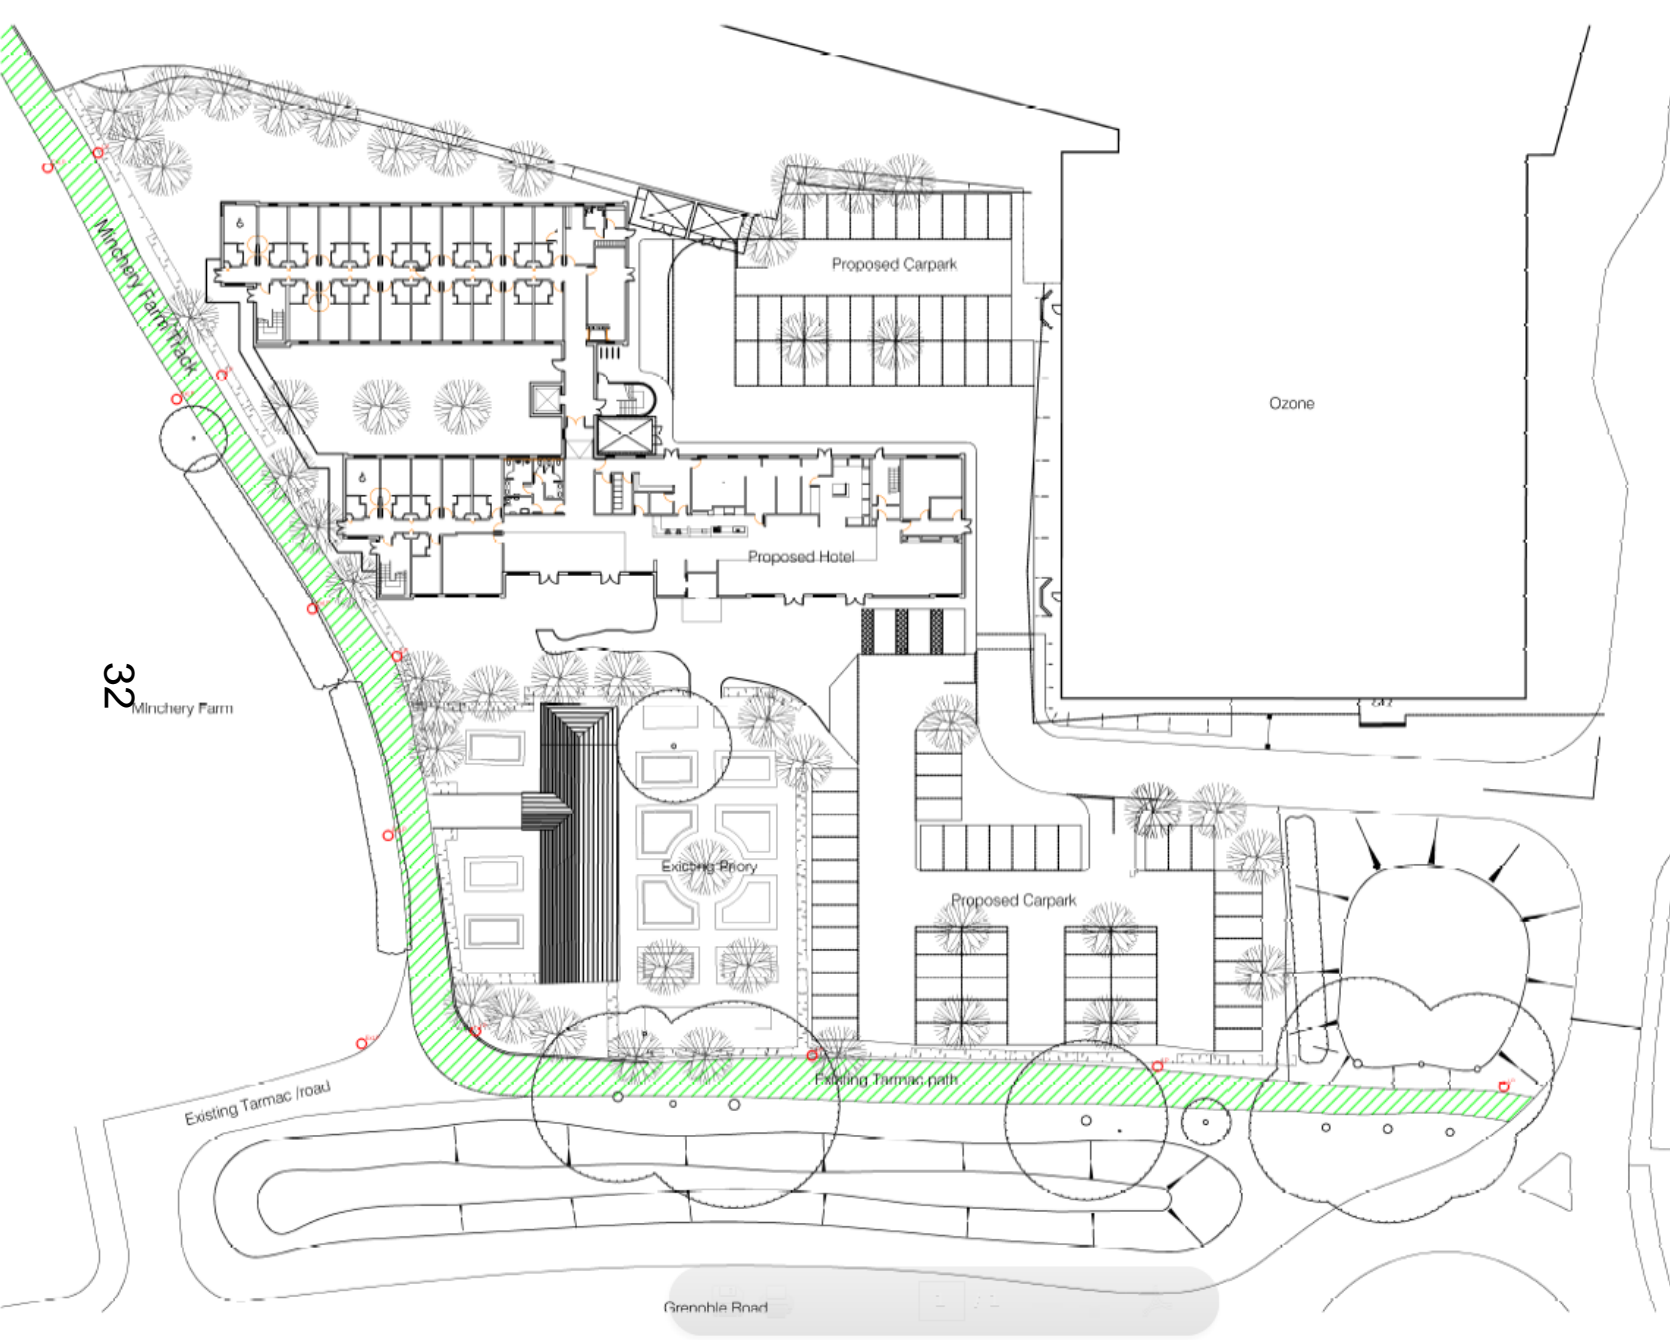

32
 Minchery Farm



ica Architects
 2 Oxford Court, Pool Park, East Kilbride, G74 5PH
 Tel: +44 (0)1355 578 070 Fax: +44 (0)1355 574 992
 www.icaarchitects.com

ica Architects is
 registered in Scotland company no 267727

project file:
 The Priory
 Grenoble Road, Oxford

drawing title:
 Cycle Path

issue stage:
 PLANNING

date: FEB 14 drawn: NVR scale @ A3: 1:500

drawing number: 616/AL(90)001 revision: -

Plan showing extent of existing footpath / cycle route



Photo 01
Scale:



Photo 04
Scale:



Photo 05
Scale:



Photo 02
Scale:



Photo 03
Scale:



Site Plan
Scale: NTS

Do not scale from this drawing.
If in doubt, ask.
This drawing is the property of ica and must not be copied, reproduced or disclosed without written permission.
revisions:

ica Architects
2 Orbital Court, Peel Park, East Kilbride, G74 9PH
Tel: +44 (0)1355 578 070 Fax: +44 (0)1355 574 992
www.icaarchitects.com

ica Architects is registered in Scotland company no 267727

project title:
The Priory
Grenoble Road, Oxford

drawing title:
Photographs of Existing Cycle Path

issue stage:
PLANNING
date: FEB 14 drawn: NVR scale: @ A3: NTS

drawing number: 616/AL(90)010	revision: -
----------------------------------	----------------

Photos showing extent of existing footpath / cycle route

This page is intentionally left blank