


Evenlode Tower, Oxford

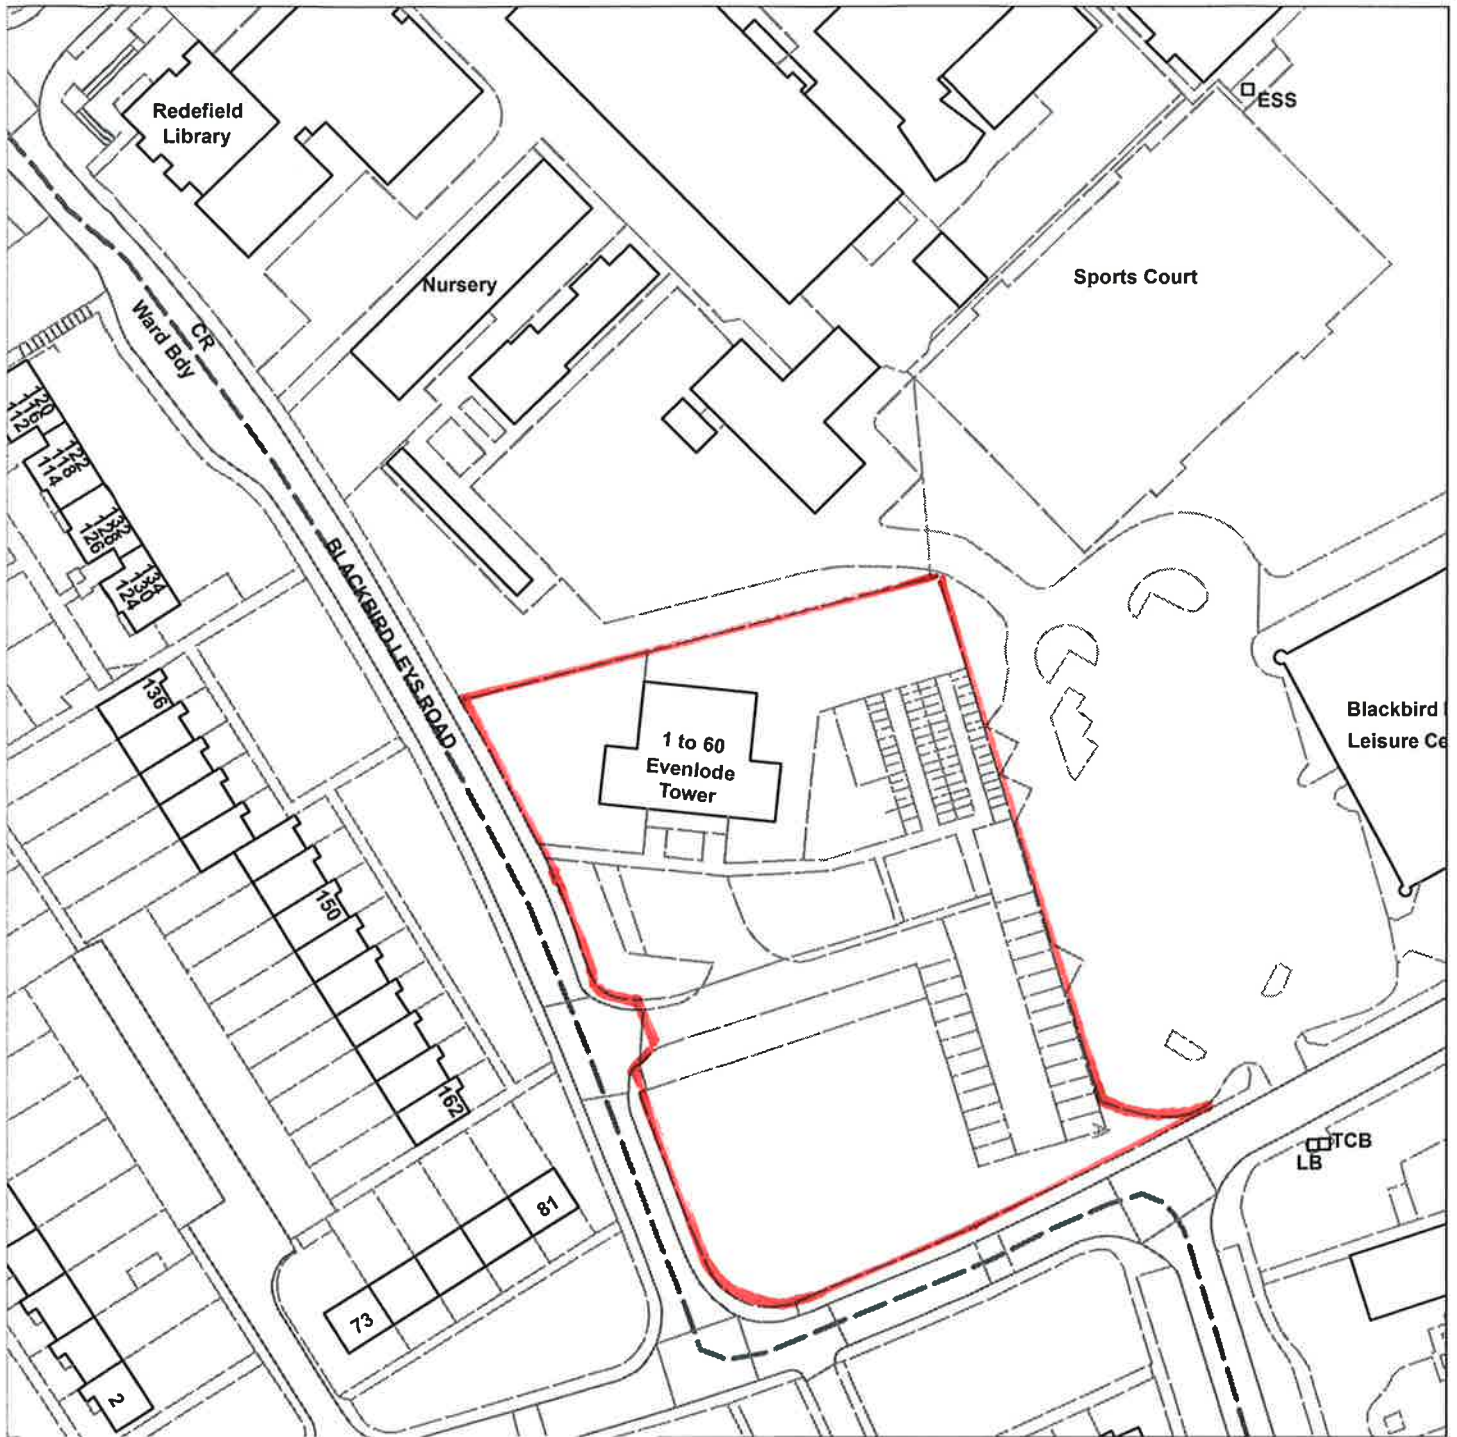

1:1062



Organisation	Oxford City Council
Department	Planning Enforcement
Comments	Not Set
Date	28 October 2014
SLA Number	100019348

This page is intentionally left blank