



# Plowman Tower, Oxford

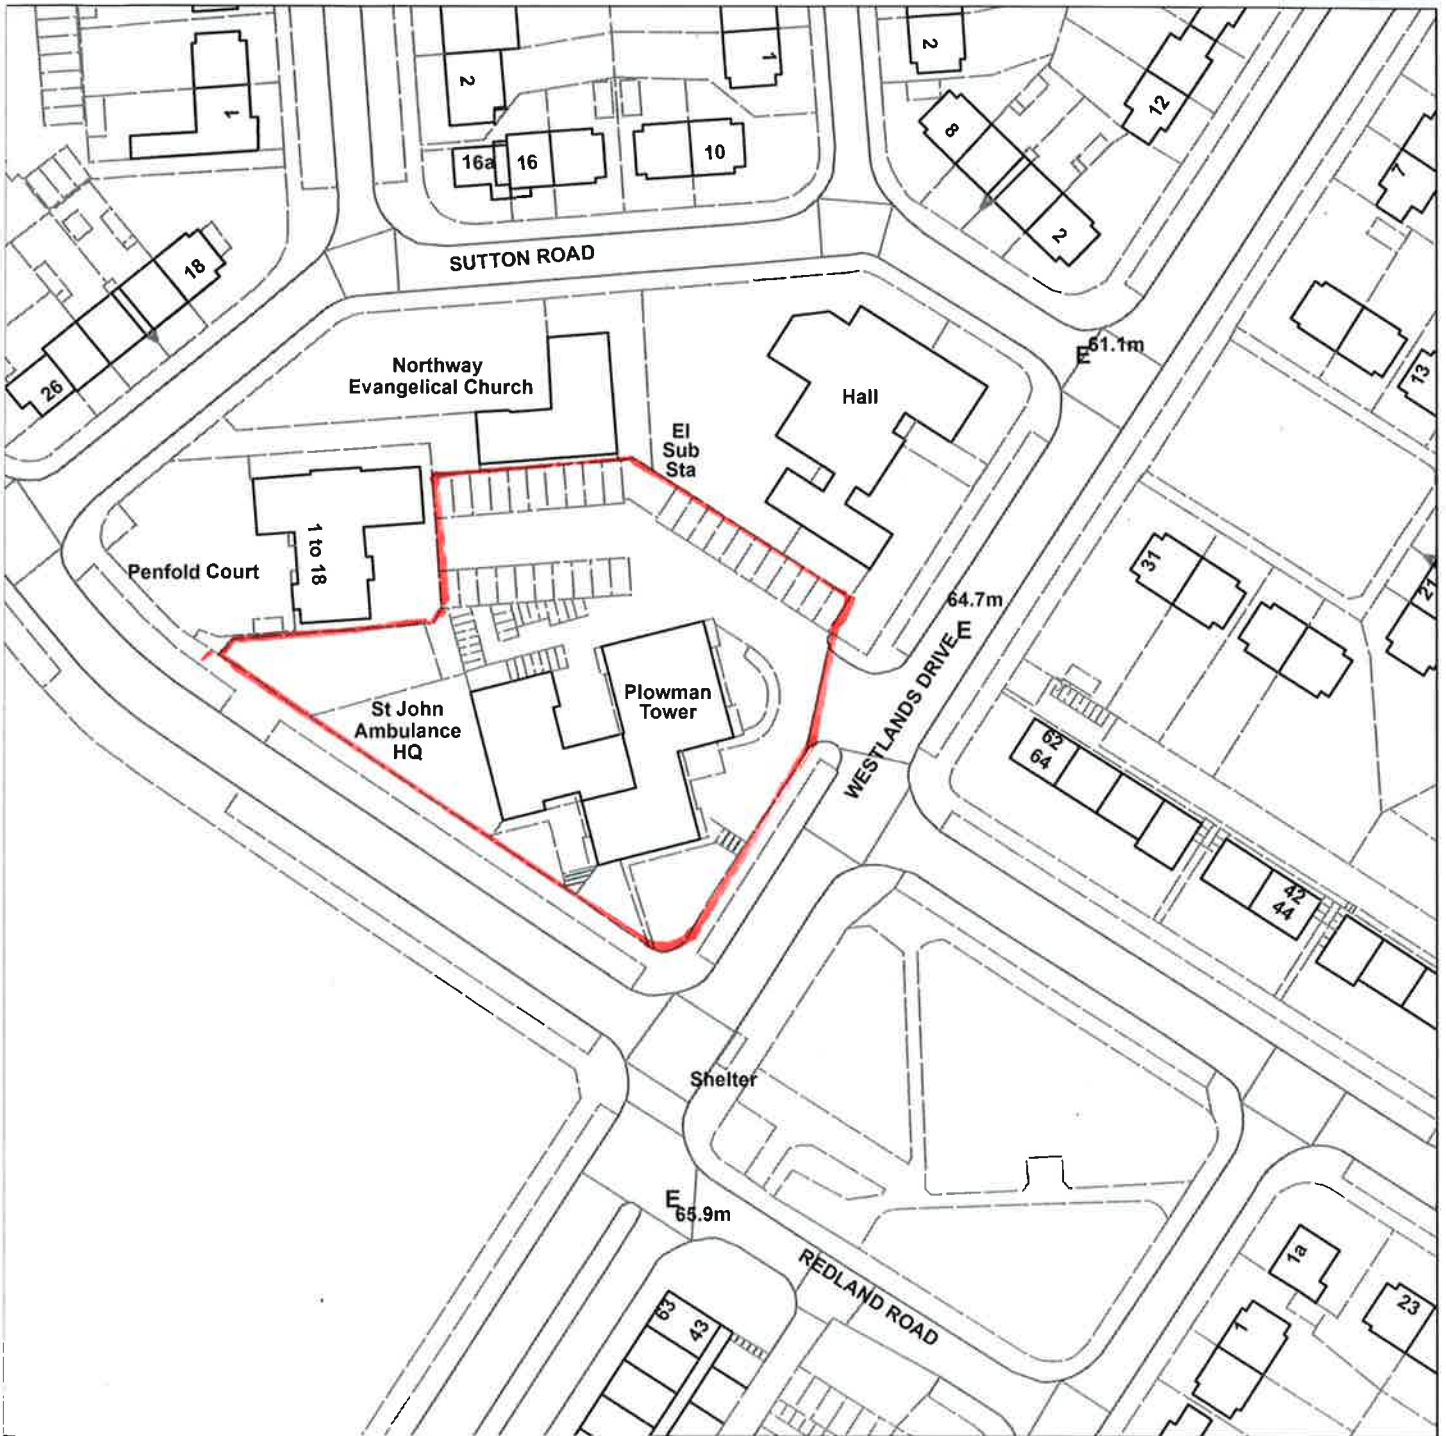

1:1062

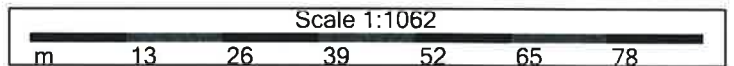

<b>Organisation</b>	Oxford City Council
<b>Department</b>	Planning Enforcement
<b>Comments</b>	
<b>Date</b>	28 October 2014
<b>SLA Number</b>	100019348

This page is intentionally left blank