


Welcome to the West Area Planning Committee

- This planning committee meeting is held in public, but it is not a public meeting.
- There will be opportunity for the public to address the committee on each application.
- If you wish to speak for or against a planning application, you will need to have either requested it in advance, or fill out and hand in one of the available speaker forms.
- Information on meeting protocol and conduct at committee is set out in the Code of Practice.
- You can find a copy of the Code of Practice in the committee agenda, just before the first planning application report.



Site Plan

MILL STREET

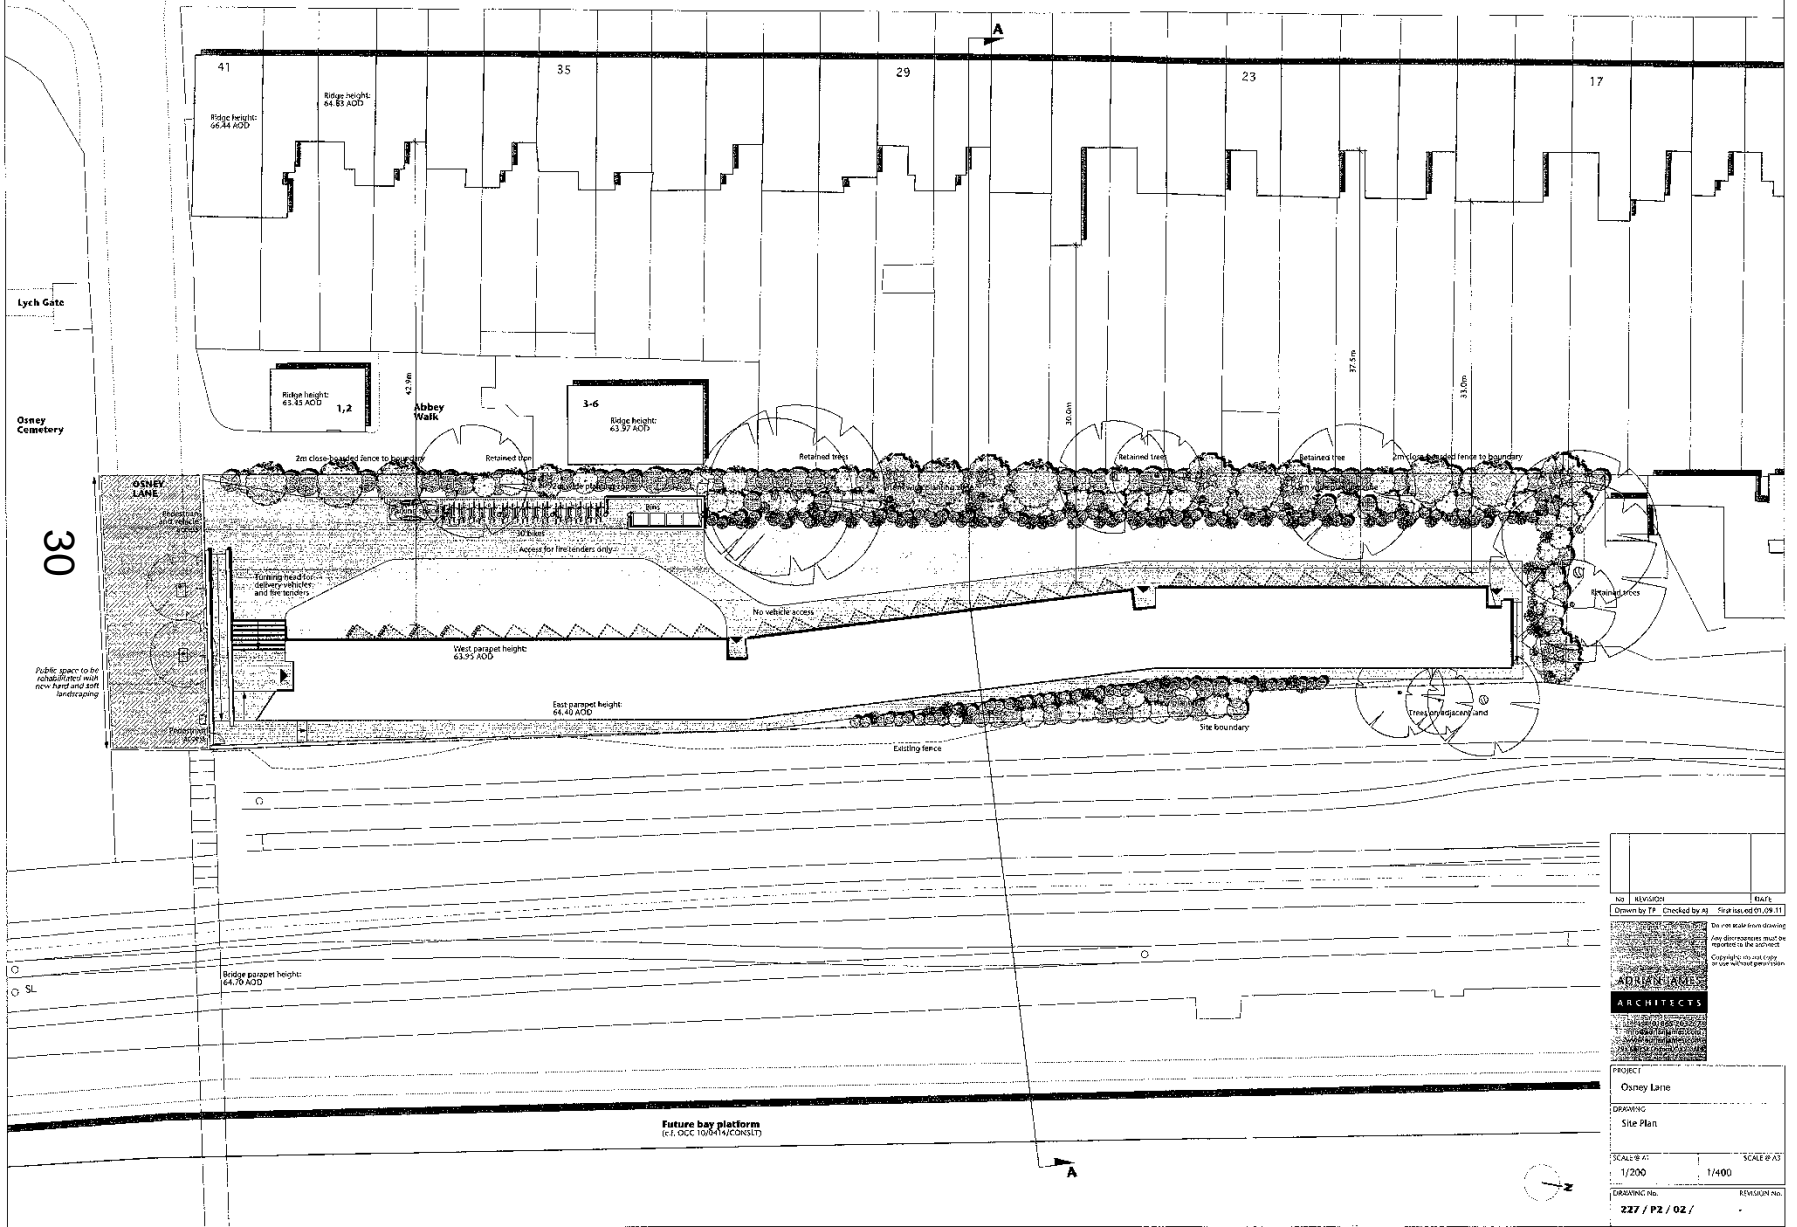

No	REVISION	DATE

Drawn by TF Checked by AJ Date issued 01.09.11

This plan was prepared in accordance with the requirements of the Building Regulations 2010 and the Planning and Building Acts 2004. It is not to be used for any other purpose.



PROJECT
Osney Lane

DRAWING
Site Plan

SCALE: AT 1:200 SCALE: AT 1:400

DRAWING No. 227 / P2 / 02 /

REVISION No.

Entrance to Application Site



Entrance to Application Site

32



View from Osney Lane Footbridge



View from Osney Lane Footbridge




34

Do not scale from this drawing


GENERAL NOTES

DRAWING TO BE READ IN CONJUNCTION WITH ENGINEERS AND OTHER SPECIALIST CONTRACTORS.
 ALL DIMENSIONS ARE STRUCTURAL AND MUST BE CHECKED ON SITE.
 FOR STRUCTURAL, CIVIL AND PLUMBING SURFACE FINISHES INFORMATION, SEE STRUCTURAL, MECHANICAL AND ELECTRICAL DRAWINGS.
 FOR BUILDING SERVICES, SEE MECHANICAL AND ELECTRICAL DRAWINGS.


Individual Room Layout

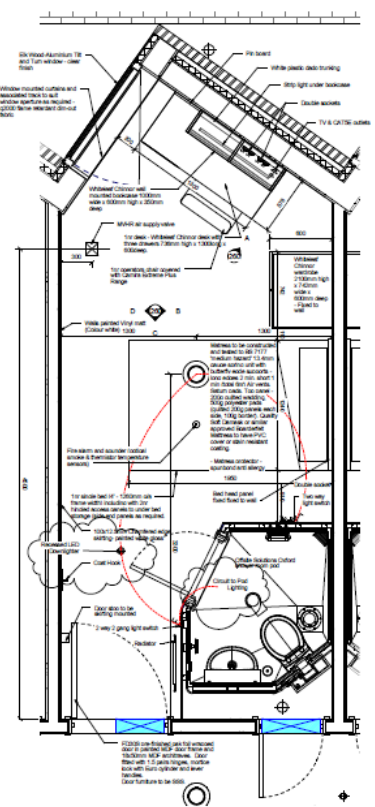


1 Room Type 1 Plan
1:20

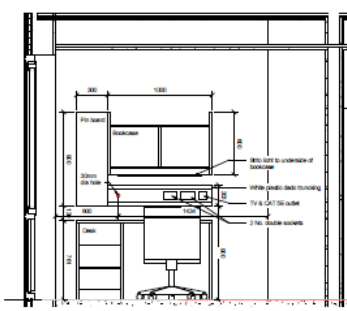


A Elevation - A
1:20

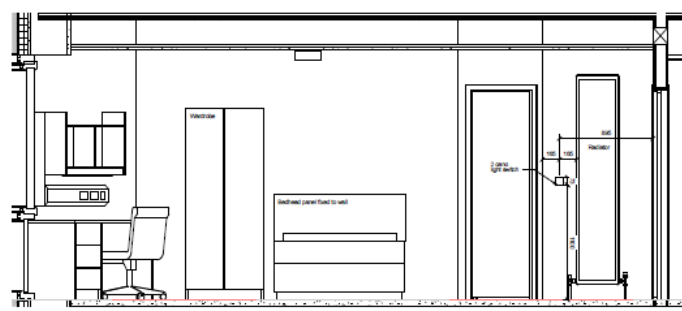

B Elevation - B
1:20

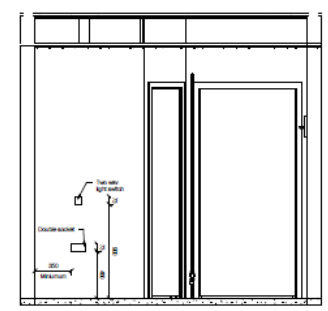

C Elevation C
1:20

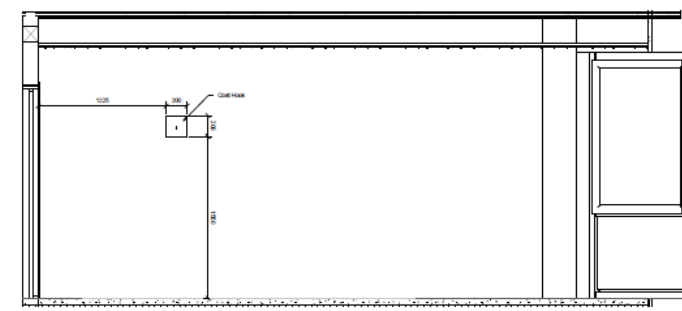

D Elevation D
1:20

Room Numbers Corresponding to Room type 1:
 Rooms 1, 6, 7, 9, 11, 13, 15, 17, 19, 21, 24, 26, 28, 30, 32, 34, 36, 38, 40, 41, 43, 45, 47, 49, 51, 53 +55.

FOR CONSTRUCTION

Rev	Description	Issue Date	By	Check

Exel Construction

Osney Lane
 Oxford
 OX1 1BZ




Room Type 1
 Plans and elevations

Scale	Date	Drawn	Checked
1:20 @ A1	Nov 13	F	

PAUL BROOKES ARCHITECTS
 The Woods, 28 Buxton Avenue London SW13 0AB
 T 020 8563 0181
 F 020 8563 0783
 E pjb@pbrookes.co.uk

4386	F	[]	260
------	---	-----	-----

Elevations

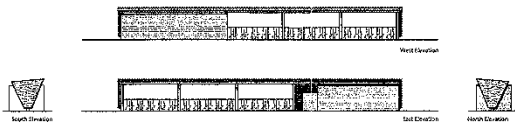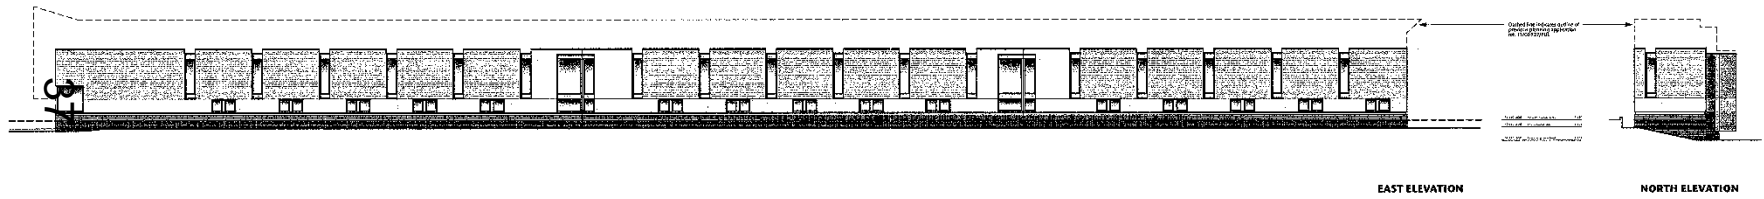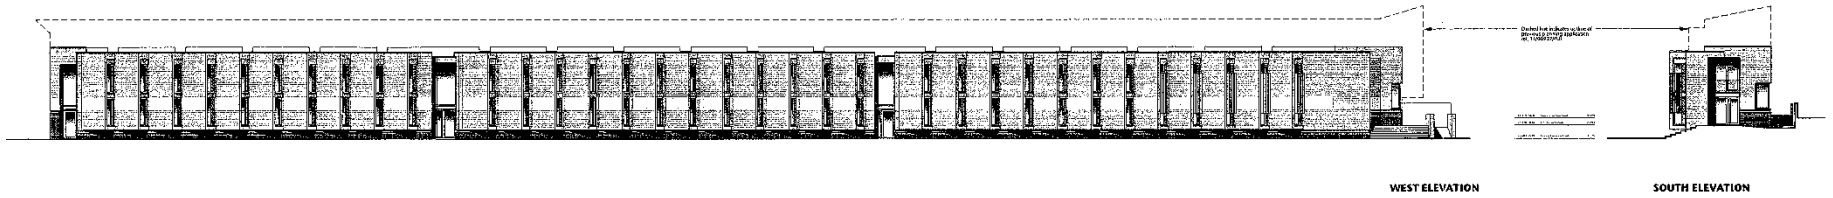

BIKE SHELTER & BIN STORE

No.	REVISION
1	Drawn by: JF Checked by: AJ 19/12/2011
<small>Do not use Any detail reported Copyright © L&P</small>	
ADRIAN JAMES ARCHITECTS	
<small>PROJECT</small> Osney Lane	
<small>DRAWING</small> Elevations	

This page is intentionally left blank