


Welcome to the West Area Planning Committee

- This planning committee meeting is held in public, but it is not a public meeting.
- There will be opportunity for the public to address the committee on each application.
- If you wish to speak for or against a planning application, you will need to have either requested it in advance, or fill out and hand in one of the available speaker forms.
- Information on meeting protocol and conduct at committee is set out in the Code of Practice.
- You can find a copy of the Code of Practice in the committee agenda, just before the first planning application report.




22 Wellington street

Site location plan:

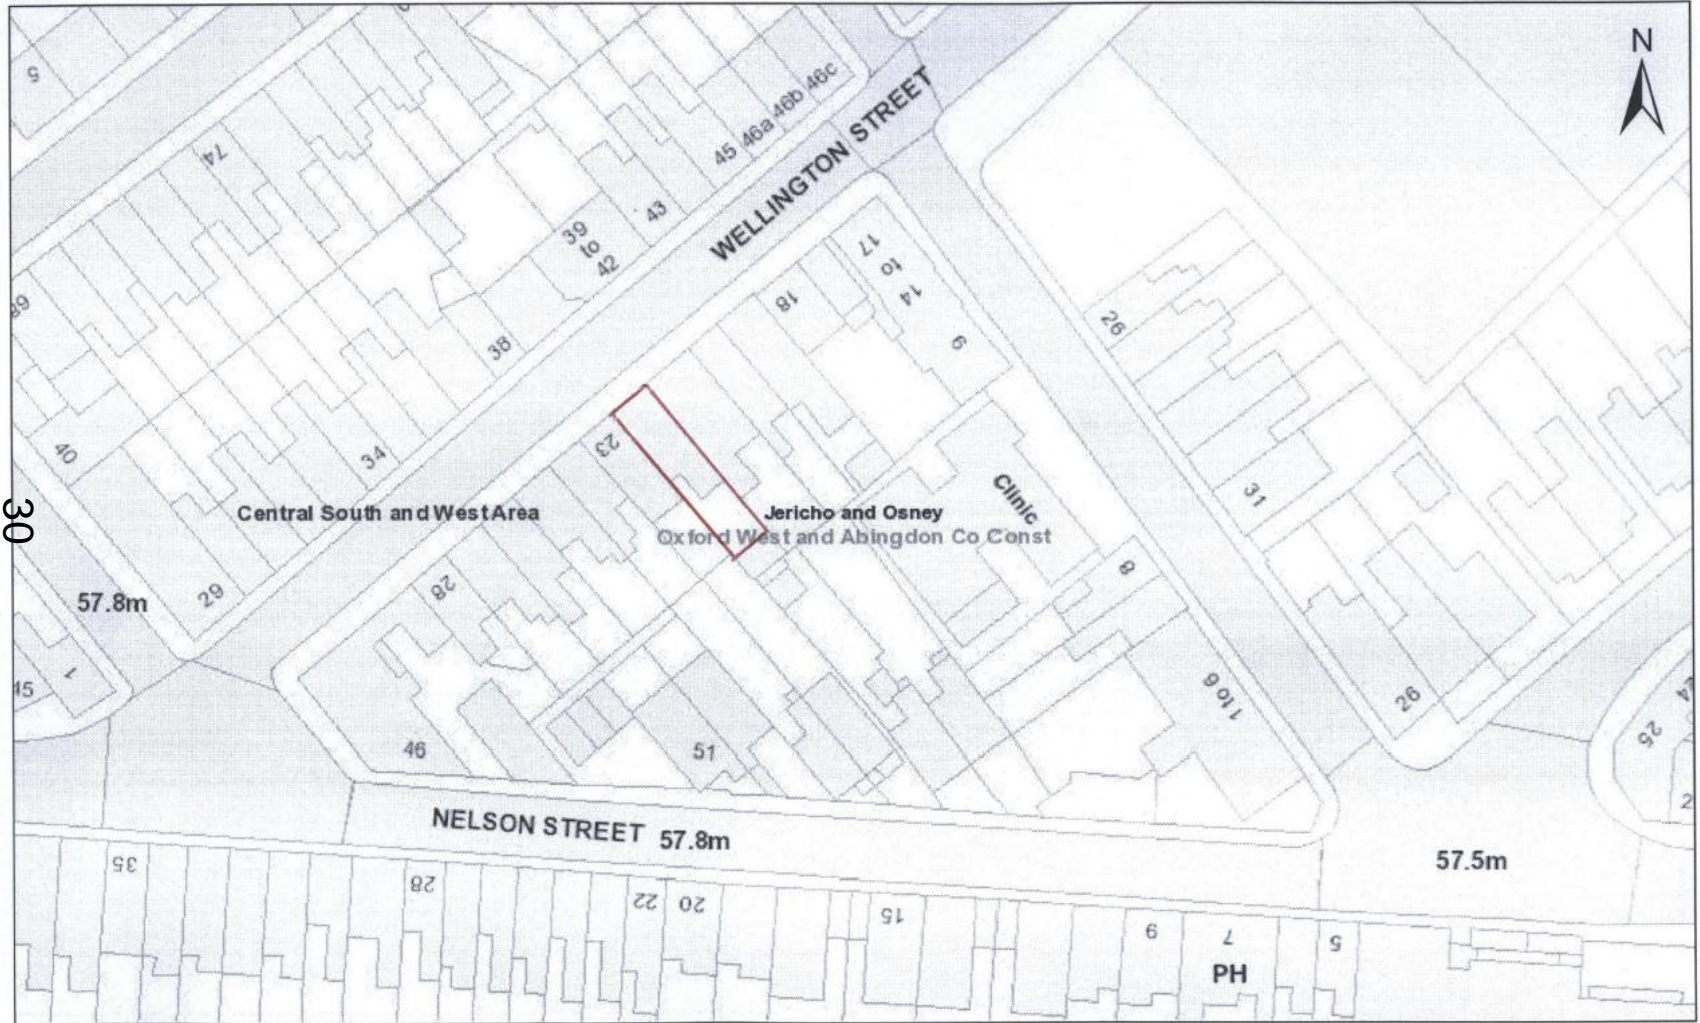

Window replacement

Scale (printed to A4): 1:625

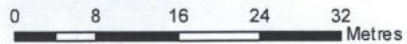

(c) Crown Copyright and database right 2014. Ordnance Survey 100019348.

Date: 15/07/2014

Proposal



Existing front elevation

Notes
The original DHS windows have been replaced with top hung PVC windows



Proposed front elevation

Notes
The proposal is to replace the PVC windows with ourpouse made timber DHS windows to match the originals

The front door remains the same

Scale Bar



NOTES	
1. This drawing is to be read in conjunction with the specification.	
2. All dimensions are to be checked on site before ordering materials.	
3. Internal dimensions are approximate only. Dimensions to the rear external have been checked but should be verified before any works are carried out	
REVISION	DATE
Planning issue	

OXFORD CITY COUNCIL
RAISING STANDARDS IN HOUSING

CORPORATE PROPERTY	
ADDRESS	
22 Wellington St	
Oxford	
PROJECT	
Front Window Replacement	
TITLE	
Existing and Proposed Front Elevations	

SCALE	DRAWN BY
1:100	CJR
DATE	CHECKED BY
HOUSING PROJECTS TEAM	
Town Hall	
St Aldates	
Oxford OX1 1BX	
Tel 01865 252319 Fax 01865 252773	

DRAWING NO.	REV.
HPT / 14 - Well/22	


Front Elevation

32



Front Elevation

33

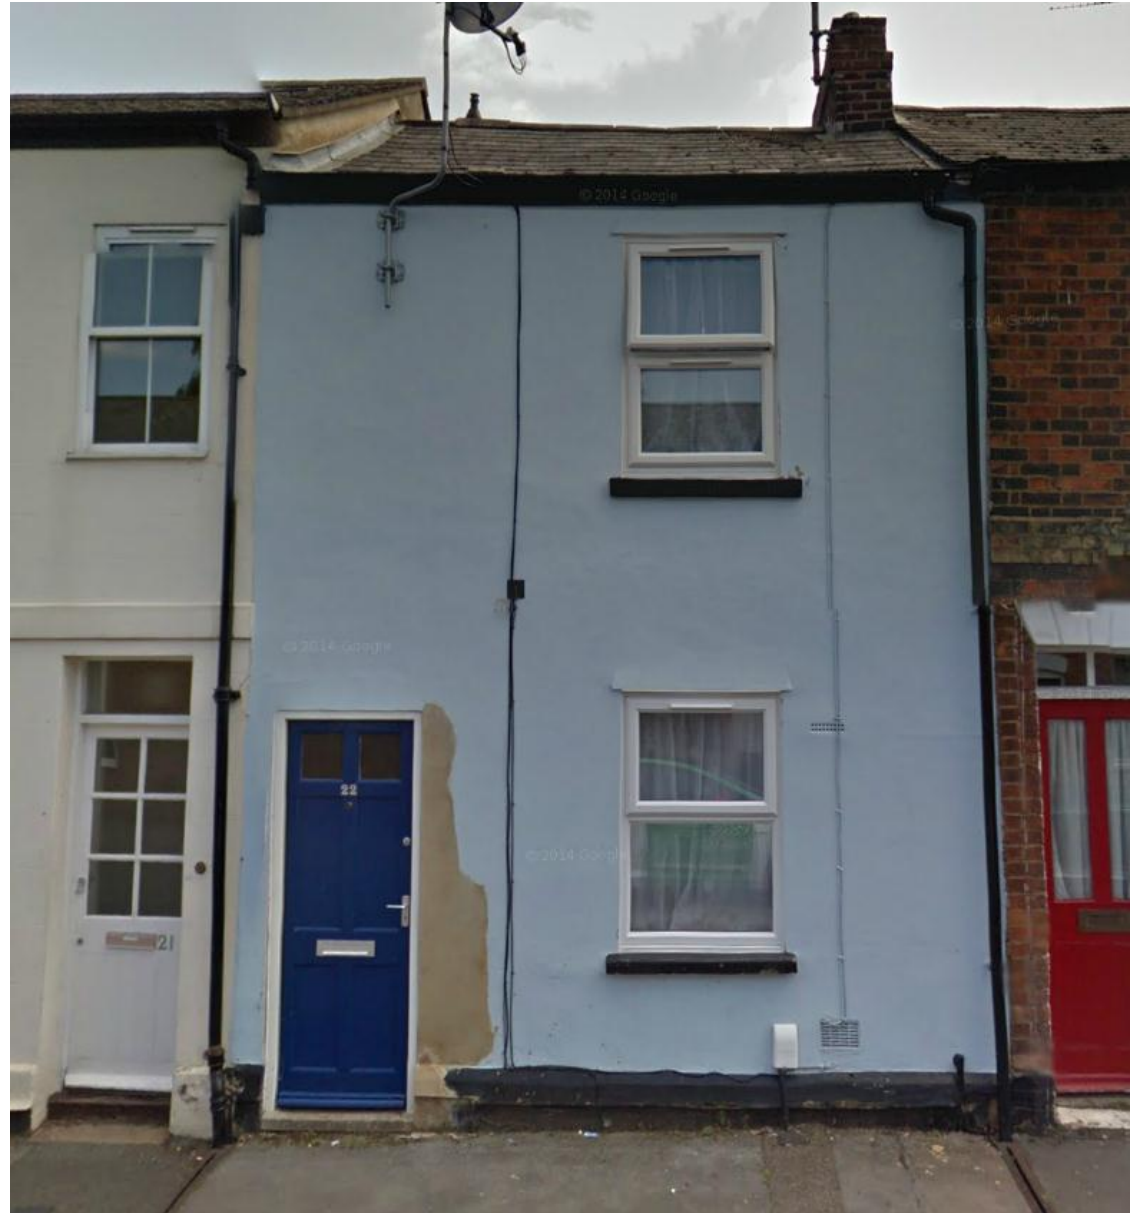

This page is intentionally left blank