


# Welcome to the West Area Planning Committee

- This planning committee meeting is held in public, but it is not a public meeting.
- There will be opportunity for the public to address the committee on each application.
- If you wish to speak for or against a planning application, you will need to have either requested it in advance, or fill out and hand in one of the available speaker forms.
- Information on meeting protocol and conduct at committee is set out in the Code of Practice.
- You can find a copy of the Code of Practice in the committee agenda, just before the first planning application report.




# Site location plan:

24 Wellington street

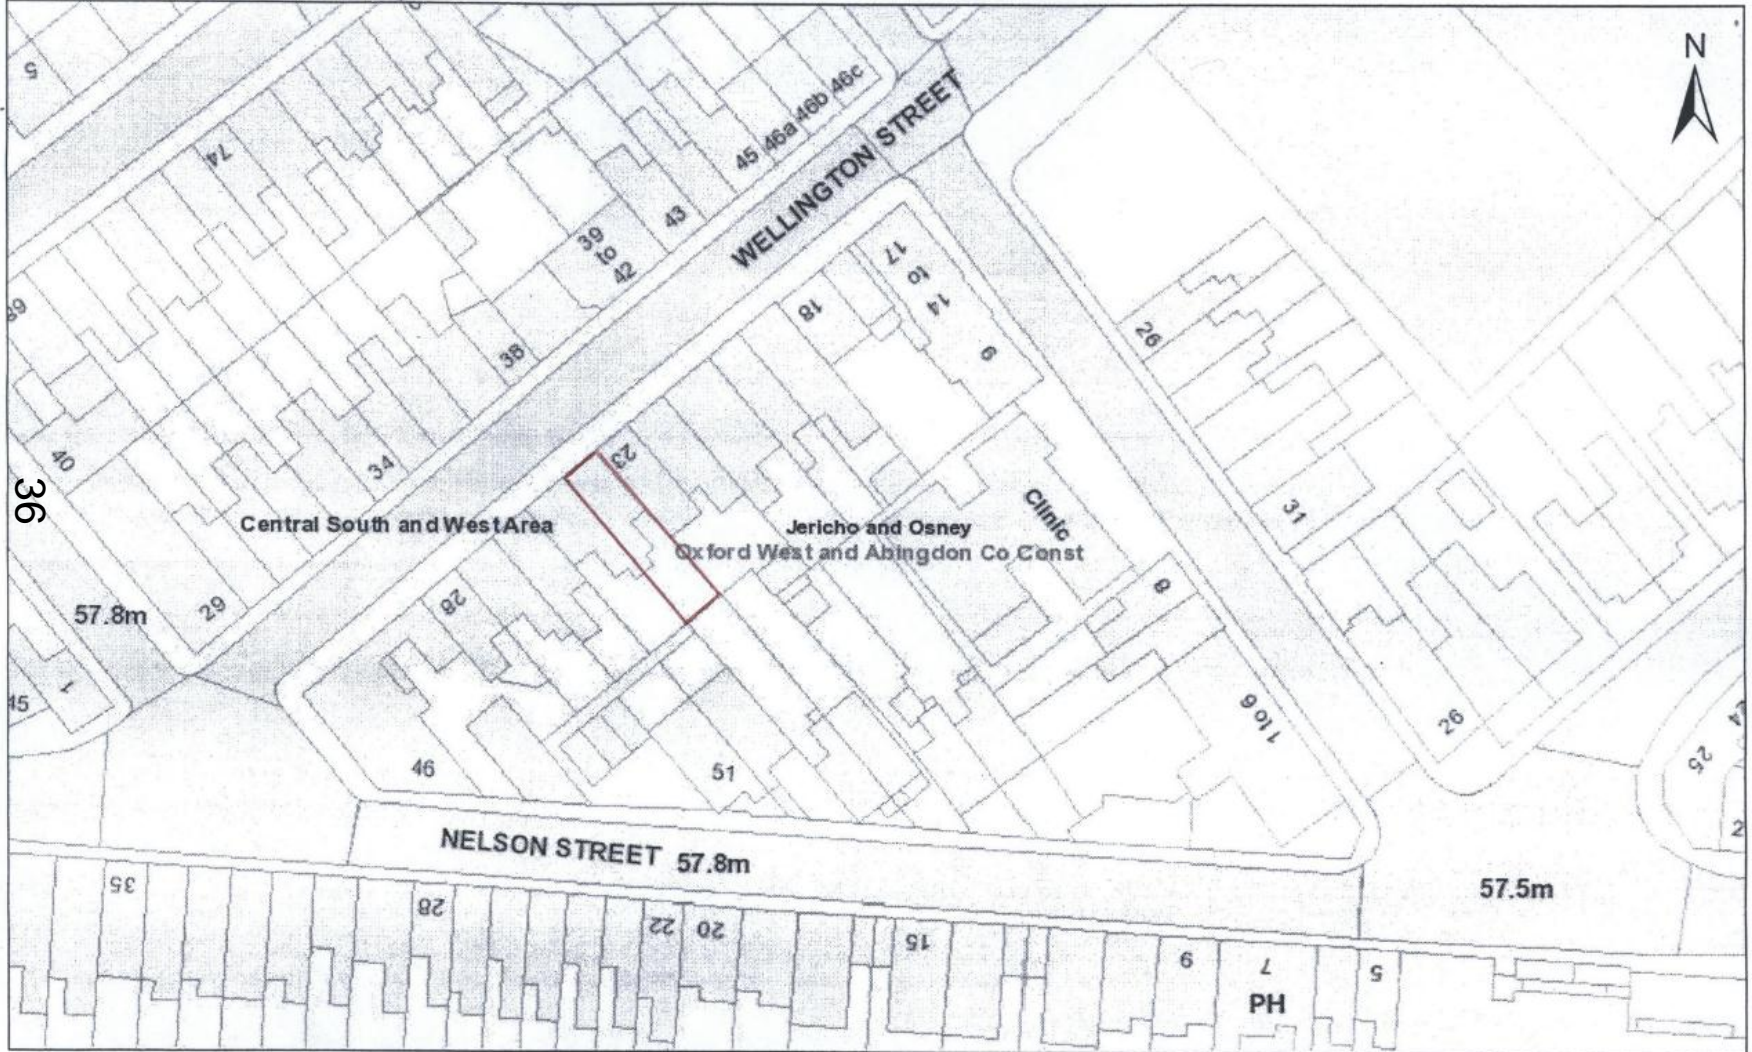

Window replacement

Scale (printed to A4): 1:625

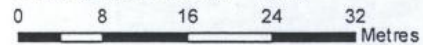

(c) Crown Copyright and database right 2014. Ordnance Survey 100019348.

Date: 15/07/2014

# Proposal



Existing front elevation

**Notes**  
The original DHS windows have been replaced with top hung PVC windows



Proposed front elevation

**Notes**  
The proposal is to replace the PVC windows with ourpose made timber DHS windows to match the originals

The front door remains the same

Scale Bar



<p><b>NOTES</b></p> <p>1. This drawing is to be read in conjunction with the specification.</p> <p>2. All dimensions are to be checked on site before ordering materials.</p> <p>3. Internal dimensions are approximate only. Dimensions to the rear external have been checked but should be verified before any works are carried out</p>	
<p>REVISION</p> <p>Planning issue</p>	<p>DATE</p>

**OXFORD CITY COUNCIL**  
RAISING STANDARDS IN HOUSING

<b>CORPORATE PROPERTY</b>	
ADDRESS	
24 Wellington St	
Oxford	
PROJECT	
Front Window Replacement	
TITLE	
Existing and Proposed Front Elevations	

SCALE	DRAWN BY
1:100	CJR
DATE	CHECKED BY
HOUSING PROJECTS TEAM	
Town Hall	
St Aldates	
Oxford OX1 1BX	
Tel 01865 252319 Fax 01865 252773	

DRAWING NO.	REV.
HPT / 14 - Well 24	

# Front Elevation

38

