


Welcome to the West Area Planning Committee

- This planning committee meeting is held in public, but it is not a public meeting.
- There will be opportunity for the public to address the committee on each application.
- If you wish to speak for or against a planning application, you will need to have either requested it in advance, or fill out and hand in one of the available speaker forms.
- Information on meeting protocol and conduct at committee is set out in the Code of Practice.
- You can find a copy of the Code of Practice in the committee agenda, just before the first planning application report.



Site location plan:


17 Bridge Street

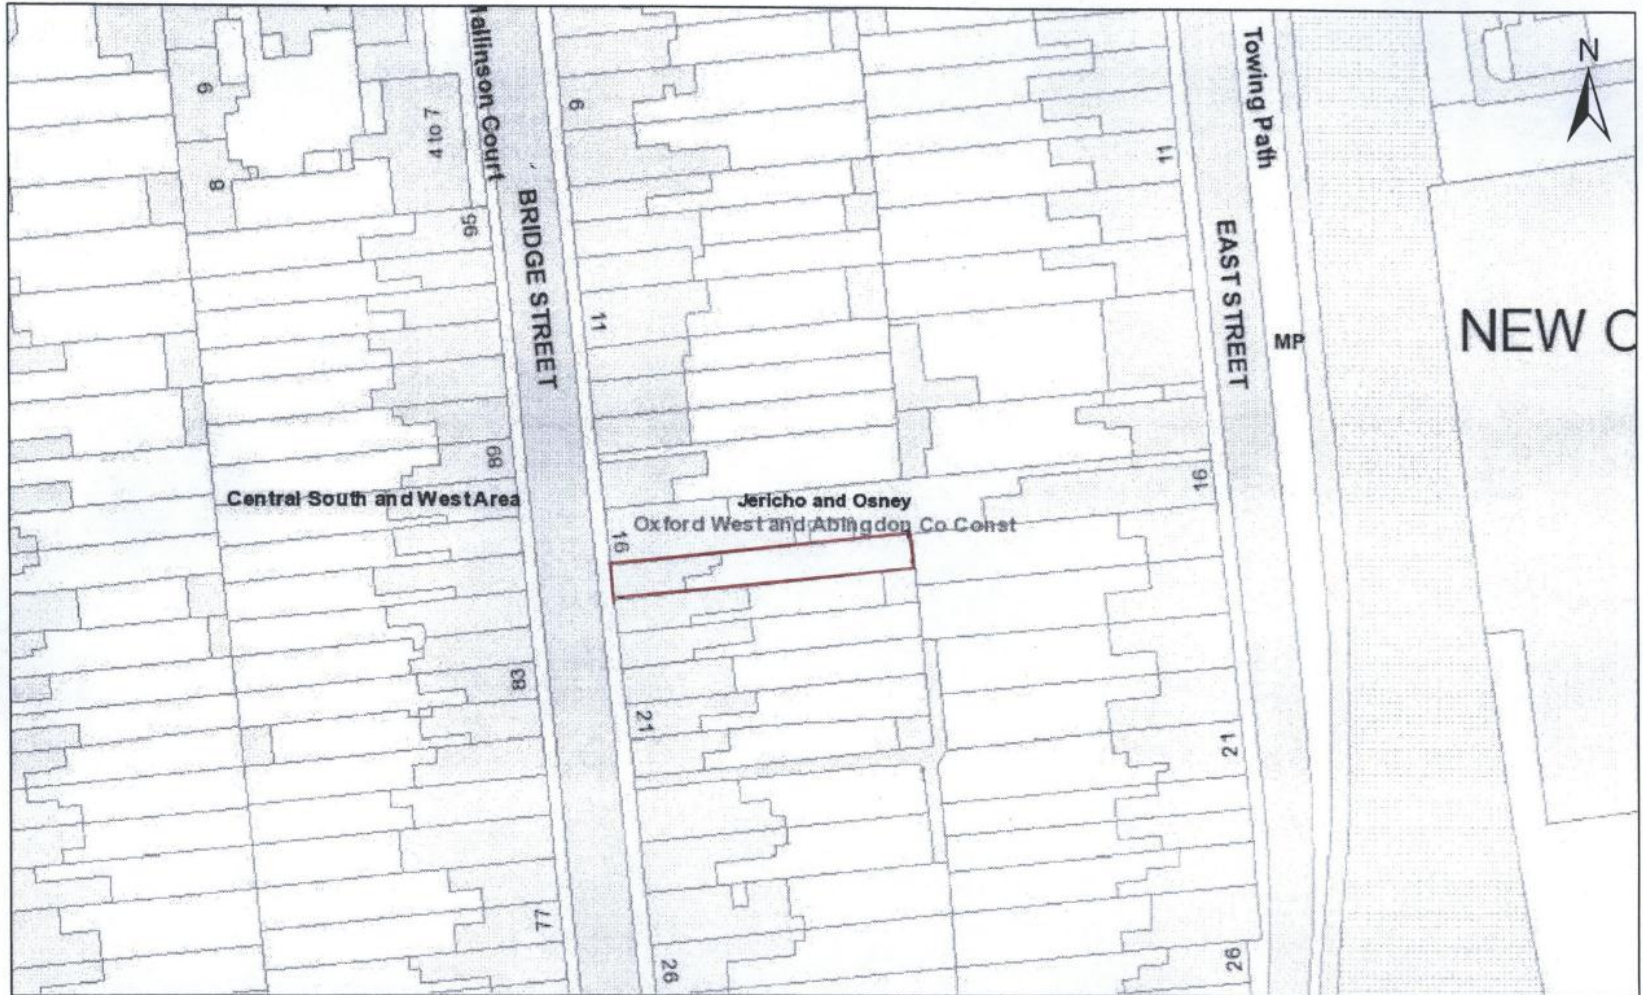

40

Window replacement

Scale (printed to A4): 1:625

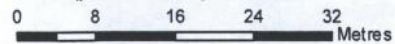


(c) Crown Copyright and database right 2014. Ordnance Survey 100019348.

Date: 11/07/2014



Proposal

41

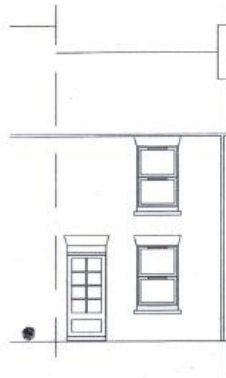

Existing front elevation



Proposed front elevation

Notes
The original DHS windows have been replaced with top hung PVC windows

Notes
The proposal is to replace the PVC windows with purpose made timber DHS windows to match the originals

The front door remains the same

Scale Bar



<p>NOTES</p> <p>1. This drawing is to be read in conjunction with the specification</p> <p>2. All dimensions are to be checked on site before ordering materials.</p> <p>3. Internal dimensions are approximate only. Dimensions to the rear external have been checked but should be verified before any works are carried out</p>	
<p>REVISION</p> <p>Planning issue</p>	<p>DATE</p>

OXFORD CITY COUNCIL
RAISING STANDARDS IN HOUSING

<p>CORPORATE PROPERTY</p>	
<p>ADDRESS</p> <p>17 Bridge St</p> <p>Oxford</p>	
<p>PROJECT</p> <p>Front Window Replacement</p>	
<p>TITLE</p> <p>Existing and Proposed Front Elevations</p>	

<p>SCALE</p> <p>1:100</p>	<p>DRAWN BY</p> <p>CJR</p>
<p>DATE</p>	<p>CHECKED BY</p>
<p>HOUSING PROJECTS TEAM</p> <p>Town Hall St Aldates Oxford OX1 1BX Tel 01865 252319 Fax 01865 252773</p>	

<p>DRAWING NO.</p> <p>HPT / 14 -BRIDGE-17</p>	<p>REV.</p>
---	-------------

Front Elevation

42

