

CGI OF COMMUNITY CENTRE/ BOATYARD BUILDING, WINDING HOLE, PUBLIC OPEN SPACE AND CHURCH



31

www.oxford.gov.uk



**OXFORD
CITY
COUNCIL**



CGI OF RESTAURANT/FLAT BUILDING, WINDING HOLE, PUBLIC OPEN SPACE, CHURCH AND HOUSING ALONG THE CANALSIDE



www.oxford.gov.uk



Enlargement Detail of Plan



CANALSIDE ELEVATION
SCALE 1:250



www.oxford.gov.uk




OXFORD
CITY
COUNCIL




Community Centre Elevations

35

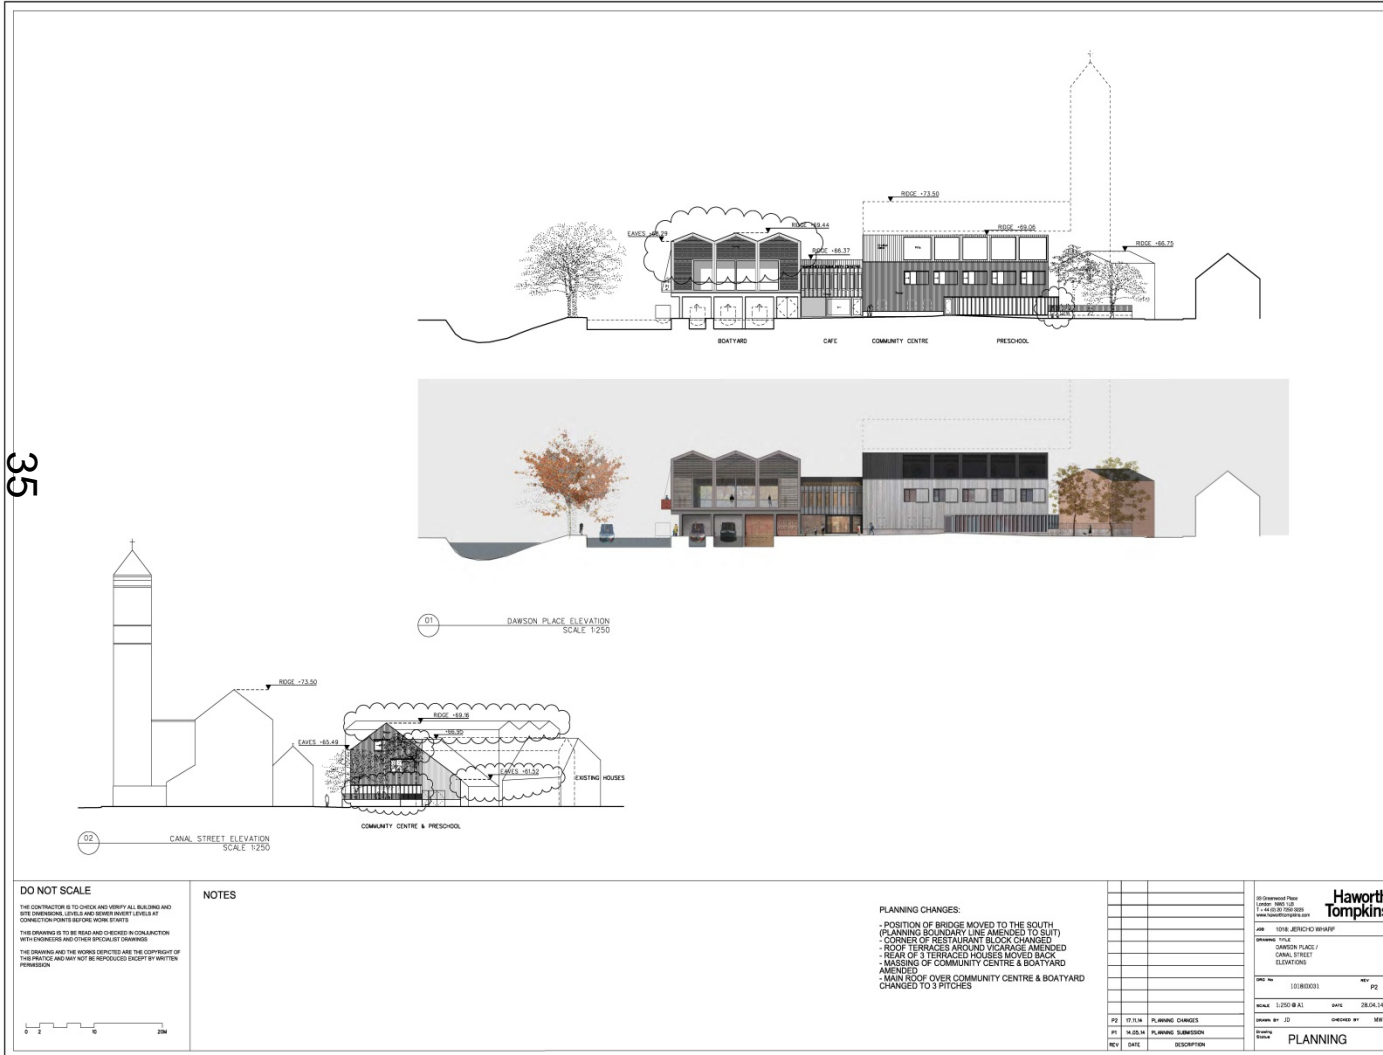

Enlargement of Elevation

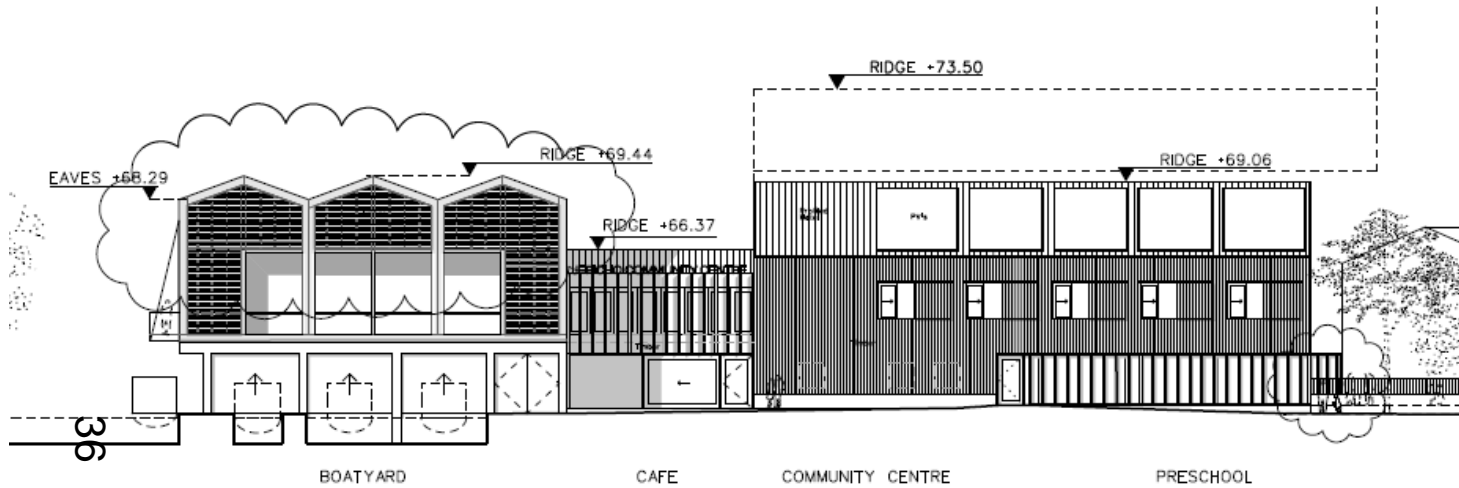

Cardigan Street Elevation




01 CARDIGAN STREET ELEVATION
SCALE 1:250

DO NOT SCALE

THE CONTRACTOR IS TO CHECK AND VERIFY ALL BUILDING AND SITE CONDITIONS, LEVELS AND DIMENSIONS. LEVELS ARE CONNECTED ON THE BUILDING SURFACE.

THIS DRAWING IS TO BE READ AND CHECKED IN CONJUNCTION WITH ENGINEERS AND OTHER SPECIALIST DRAWINGS.

NO DRAWING OR THE WORKS SERVICES ARE THE COPYRIGHT OF THIS PRACTICE AND MAY NOT BE REPRODUCED EXCEPT BY WRITTEN PERMISSION.



NOTES

- PLANNING CHANGES:**
- POSITION OF BRIDGE MOVED TO THE SOUTH (PLANNING BOUNDARY LINE AMENDED TO SOUTH)
 - CORNER OF RESTAURANT BLOCK CHANGED
 - ROOF TERRACES AROUND YOUNGAGE AMENDED
 - REAR OF 3 TERRACED HOUSES MOVED BACK
 - MASSING OF COMMUNITY CENTRE & BOATYARD AMENDED
 - MAIN ROOF OVER COMMUNITY CENTRE & BOATYARD CHANGED TO 3 PITCHES
 - NEW HOUSE ON ST BARNABAS STREET CHANGED TO FLATS
 - BIN STORE TO REAR OF RESTAURANT RECONFIGURED

03 Structural Team 01/08/2024 14/08/2024 09:00 14/08/2024 09:00		Haworth Tompkins	
JOB: 1018_JERICHO WHARF		SHEET NO: 03/00002 REV: 03	
DRAWING TITLE: CARDIGAN STREET ELEVATIONS		SCALE: 1:250 (B A1) DATE: 28.04.14	
DRAWN BY: JZ		CHECKED BY: MW	
DATE: 14/08/24		DESCRIPTION: PLANNING	
P3 13.04 PLANNING CHANGES			
P2 17.04 PLANNING CHANGES			
P1 14.04 PLANNING SUBMISSION			
REV DATE DESCRIPTION			

Enlargement of street scene

www.oxford.gov.uk



40



Residential Elevations – St Barnabus Street



01 ST BARNABAS STREET ELEVATION
SCALE: 1:250



02 TERRACE REAR ELEVATION
SCALE: 1:250

41

DO NOT SCALE

THE CONTRACTOR IS TO CHECK AND VERIFY ALL BUILDING AND SITE DIMENSIONS, LEVELS AND DEVIATIONS BEFORE COMMENCING WORKS AT CONNECTION POINTS BEFORE WORK BEGINS.

THIS DRAWING IS TO BE READ AND CHECKED IN CONJUNCTION WITH ENGINEERING AND OTHER SPECIALIST DRAWINGS.

THE DRAWING AND THE WORKS DEPICTED ARE THE COPYRIGHT OF THIS PRACTICE AND MAY NOT BE REPRODUCED WITHOUT WRITTEN PERMISSION.

NOTES

PLANNING CHANGES:

- POSITION OF BRIDGE MOVED TO THE SOUTH (PLANNING BOUNDARY LINE AMENDED TO SUIT)
- CORNER OF RESTAURANT BLOCK CHANGED
- REAR OF TERRACES AND WINGHOUSE AMENDED
- REAR OF 3 TERRACED HOUSES MOVED BACK
- REAR OF COMMUNITY CENTRE & BOUTYARD AMENDED
- MAIN ROOF OVER COMMUNITY CENTRE & BOUTYARD CHANGED TO 3 PITCHES
- NEW STORE ON ST. BARNABAS STREET CHANGED TO FLATS
- NEW STORE TO REAR OF RESTAURANT RECONFIGURED

NO.	DATE	DESCRIPTION
P1	14.05.14	PLANNING SUBMISSION
P2	17.01.14	PLANNING CHANGES
P3	13.12.14	PLANNING CHANGES
P4		
P5		
P6		
P7		
P8		
P9		
P10		
P11		
P12		
P13		
P14		
P15		
P16		
P17		
P18		
P19		
P20		

Haworth Tompkins

1000, SERVICE STREET
ST BARNABAS STREET
HEAT FURNACE HOUSES
ELEVATIONS

100.000033

REV P3

SCALE: 1:250 @ A1 DATE: 28.04.14

DRAWN BY: JZ CHECKED BY: MR

PLANNING




Enlargement of Elevations

www.oxford.gov.uk




Proposed Ground Floor Plan

www.oxford.gov.uk

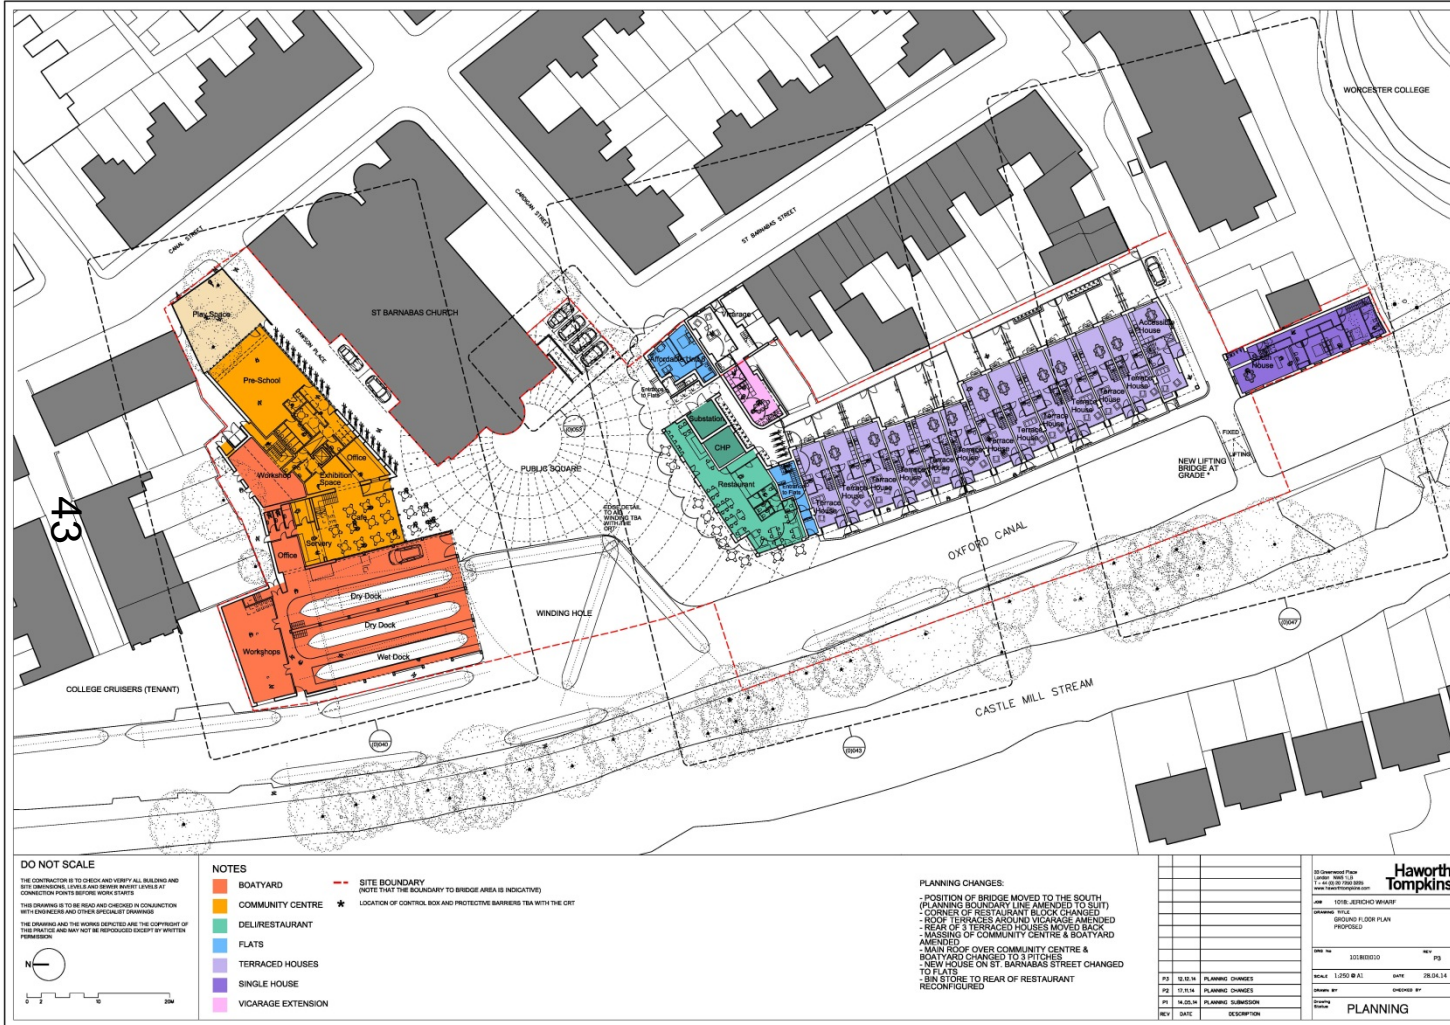

First Floor Plan

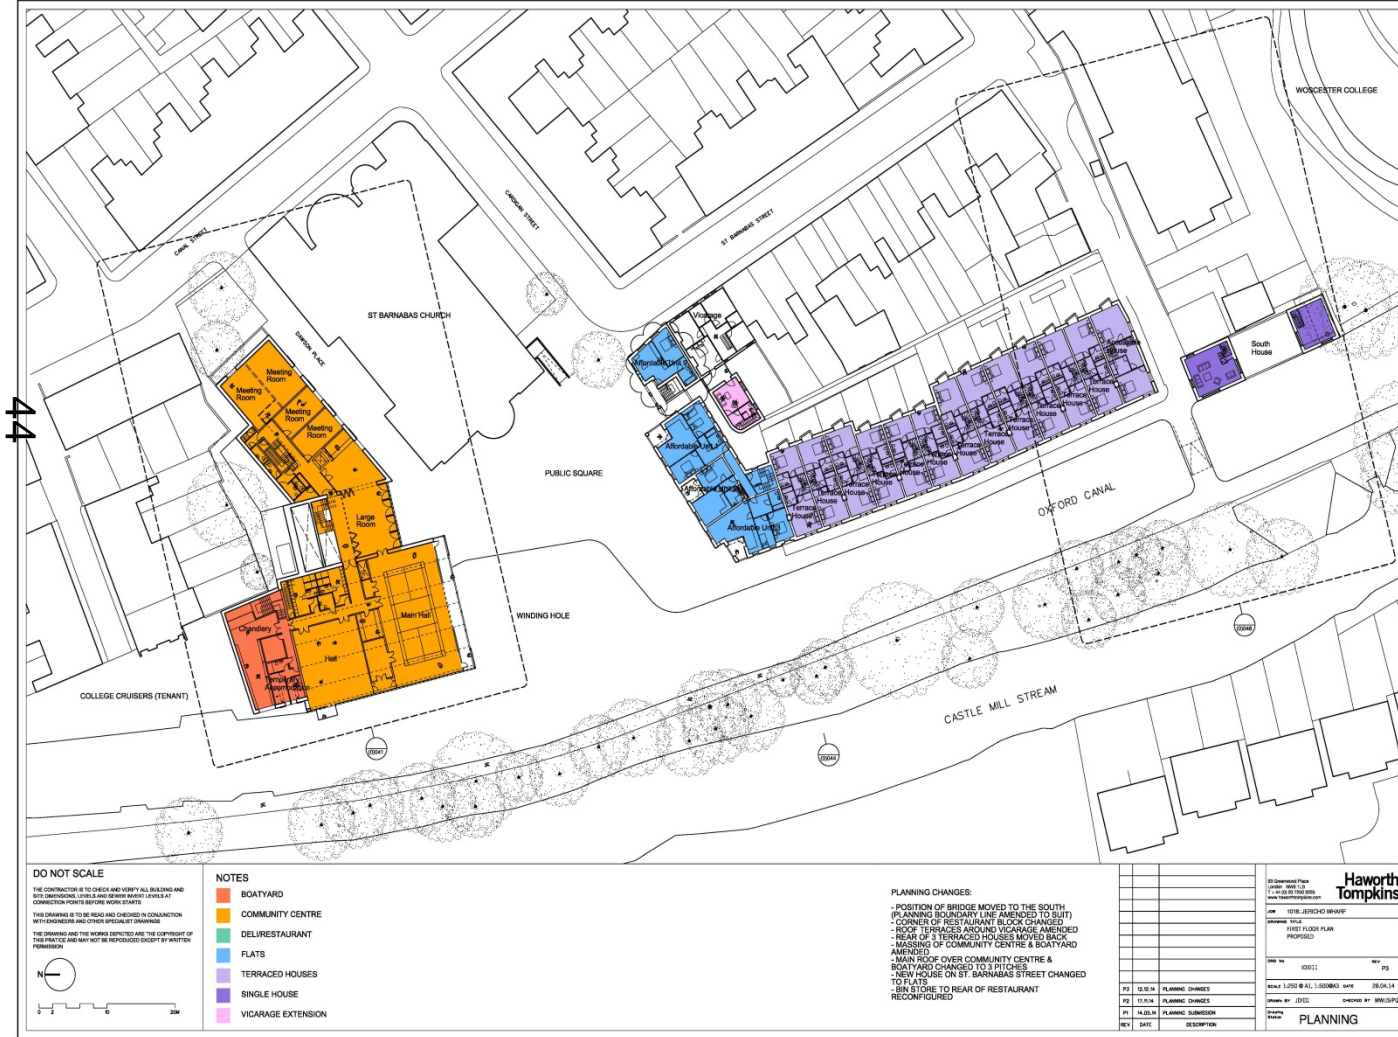

This page is intentionally left blank