


14/01770/FUL

Marywood House, Leiden Road

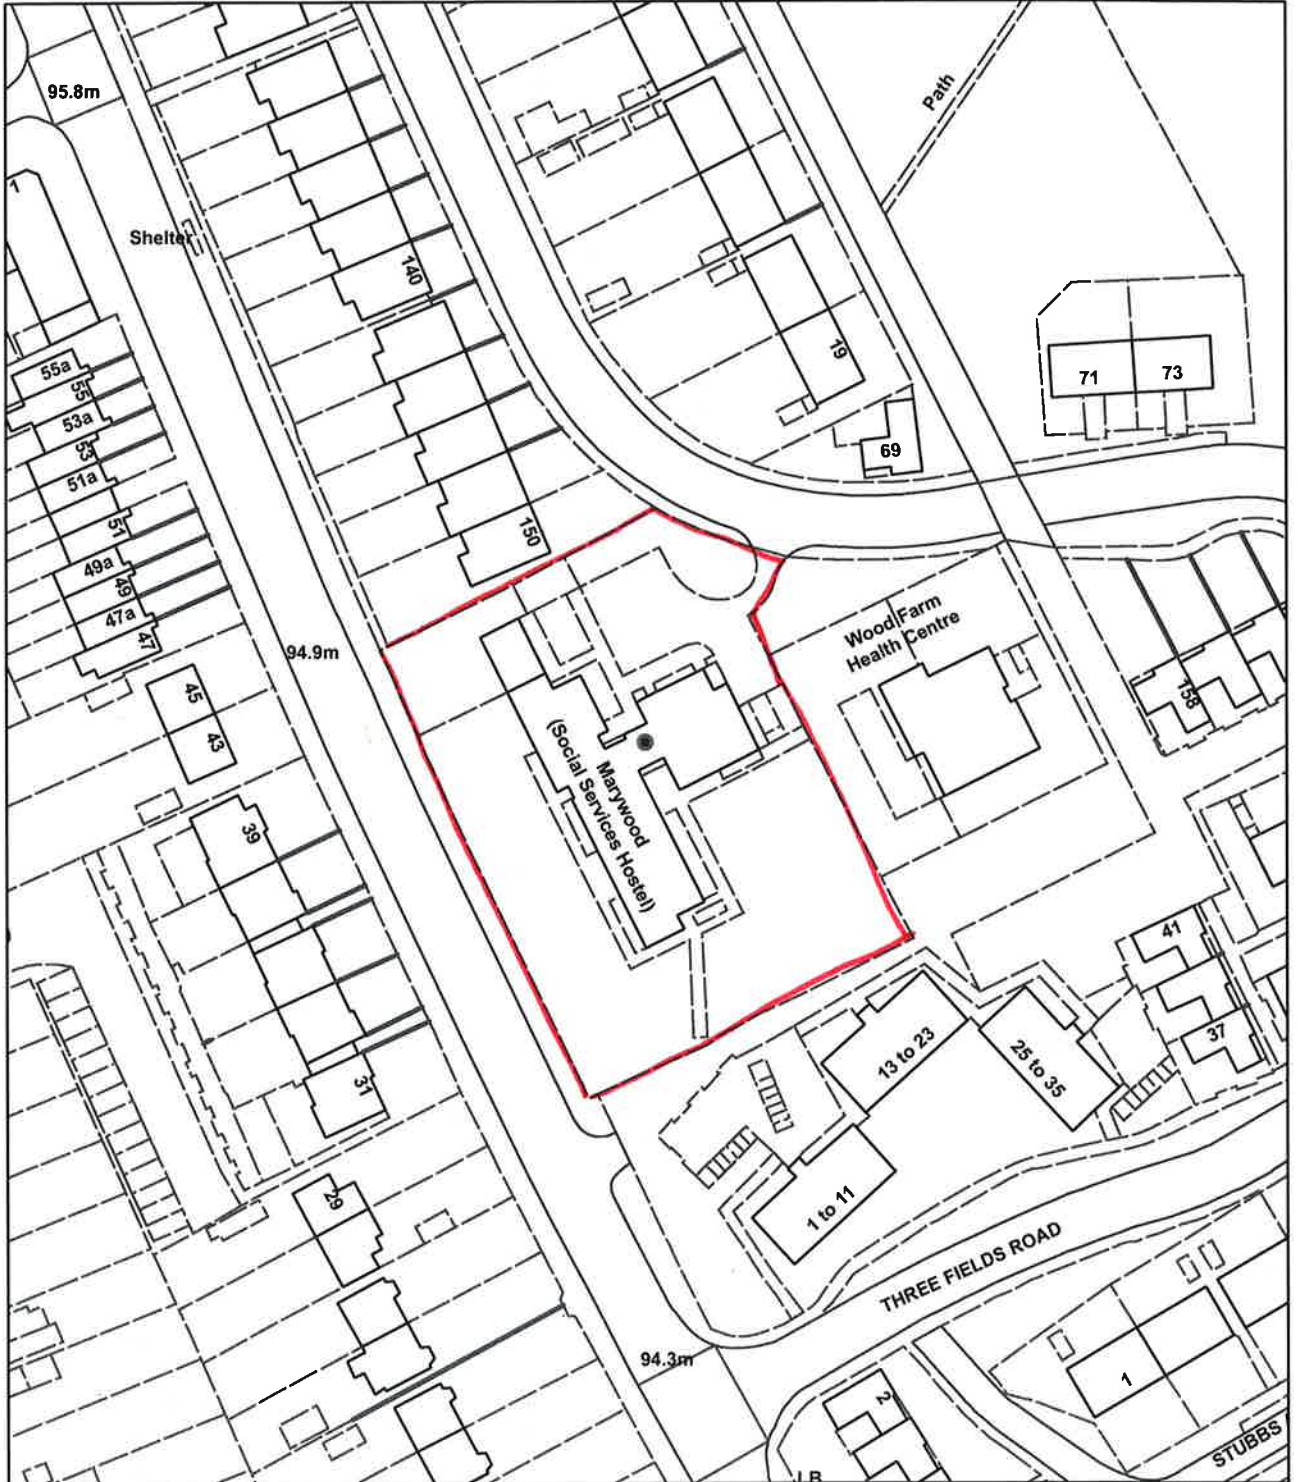

© Crown Copyright and database right 2015.  
Ordnance Survey 100019348.



Oxford City Council

Planning

Scale: 1:984 (printed to A4)

This page is intentionally left blank