

Welcome to the East Area Planning Committee

- This planning committee meeting is held in public but it is not a public meeting.
- There will be an opportunity for the public to address the committee on each application.
- If you wish to speak for or against a planning application, you need to have either requested it in advance, or hand in one of the available speaker forms, or speak to the clerk.
- Information on meeting protocol and conduct at the committee is set out in the Code of Practice.
- This is in the committee agenda just before the first planning application report.





SecuriPol
Security



0800 032 1232
www.securipol.co.uk



23



21



25



27

SecuriPol
Security
www.securipol.com







LEIDEN ROAD

THE SLADE

29

THREE FIELDS ROAD

STUBBS AVENUE





GROUND FLOOR PLAN


Apartments 1 to 2, Resident Common Lounge, Staff Sleepover & Cleaners Store



FIRST FLOOR PLAN Apartments 3 to 6



SECOND FLOOR PLAN Apartments 7 to 10, Store

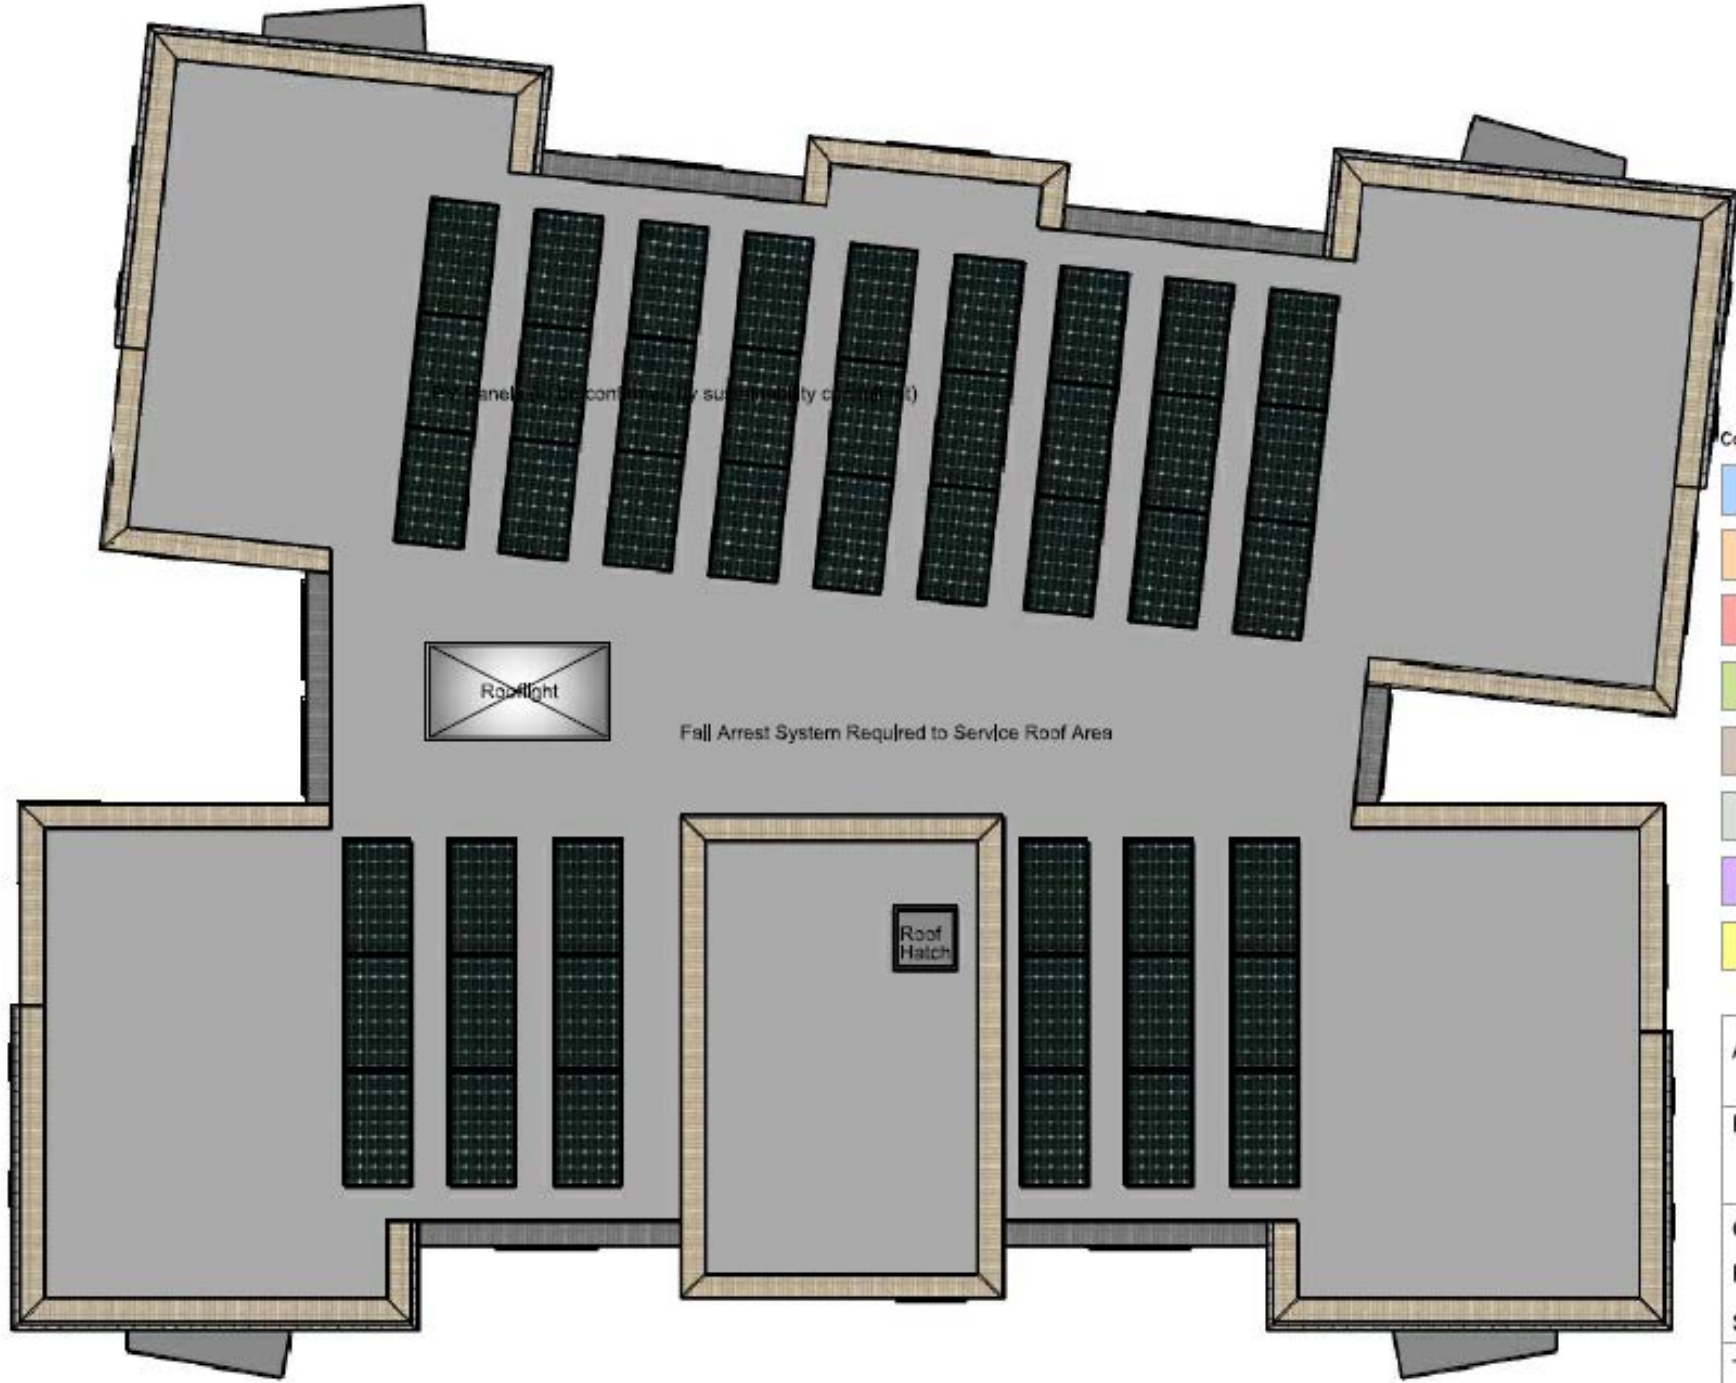

Paneling is continuous by sub-paneling (4)

Rooflight

Fall Arrest System Required to Service Roof Area

Roof Hatch

Col

A

F

G

F

S

T




PRIVATE SALE BLOCK 2 GROUND FLOOR PLAN: 1-100 @ A2

35




PRIVATE SALE BLOCK 1 GROUND FLOOR PLAN: 1-100 @ A2

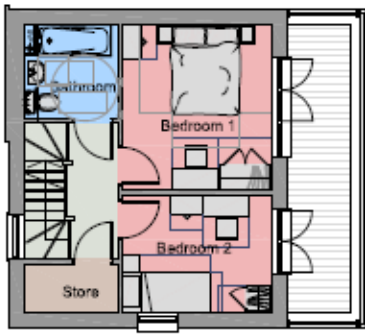


PRIVATE SALE BLOCK 2 FIRST FLOOR PLAN: 1-100 @ A2


36

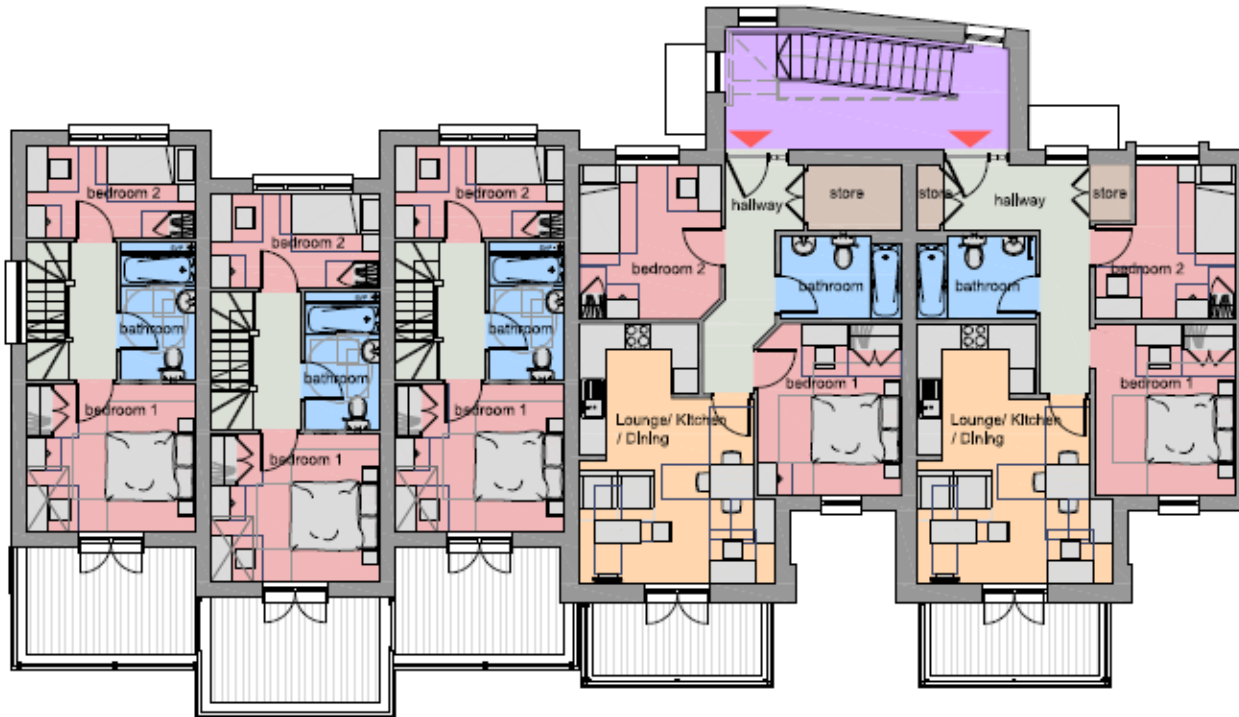

PRIVATE SALE BLOCK 1 FIRST FLOOR PLAN: 1-100 @ A2

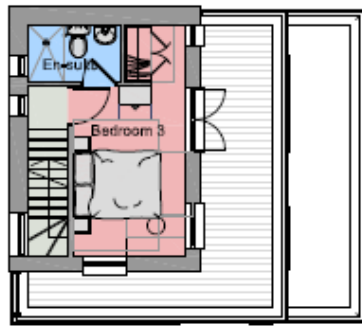

PRIVATE SALE BLOCK 2 SECOND FLOOR PLAN: 1-100 @ A2

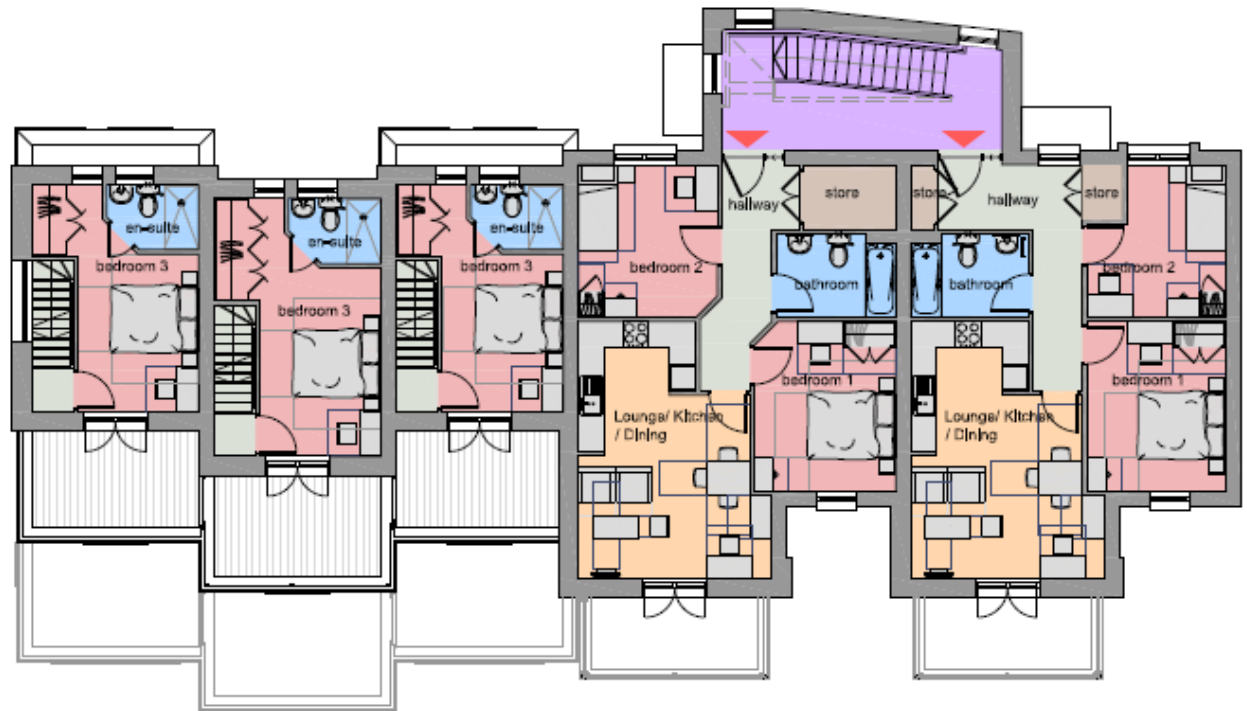


PRIVATE SALE BLOCK 1 SECOND FLOOR PLAN: 1-100 @ A2



PRIVATE SALE BLOCK 2 ROOF PLAN: 1-100 @ A2

38

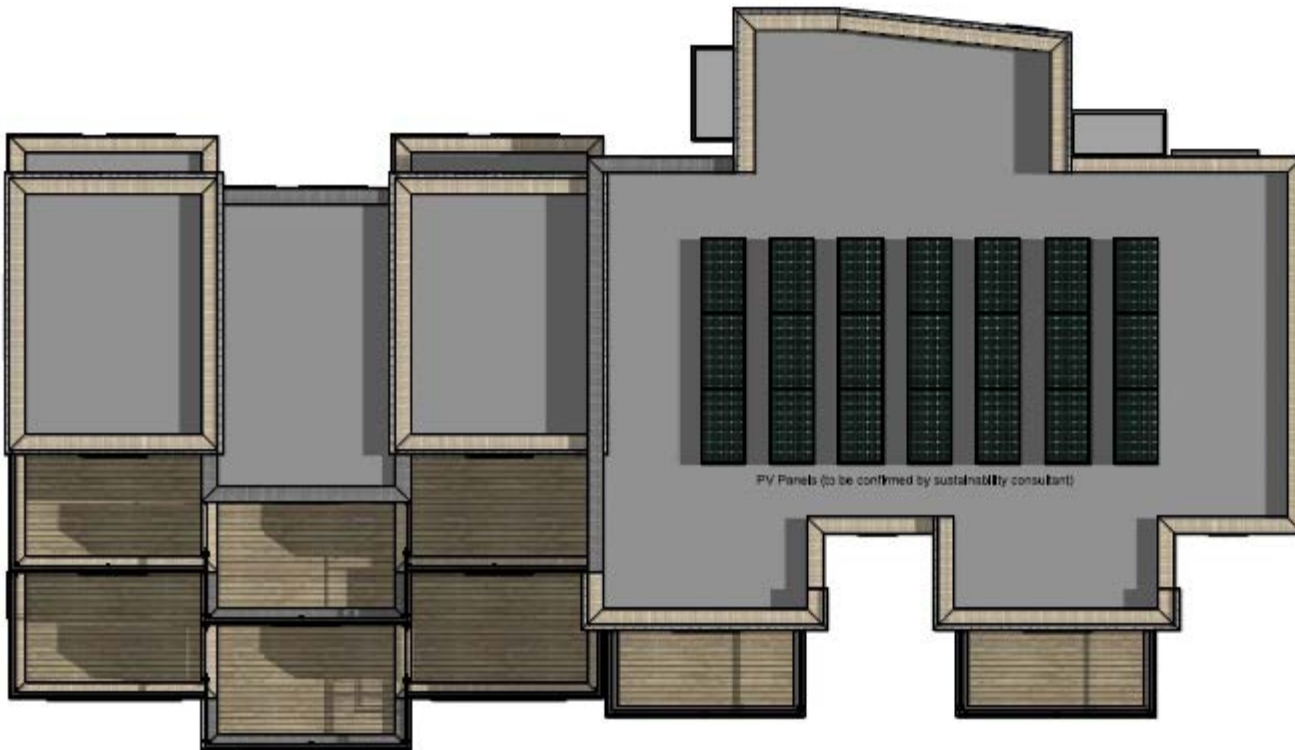



Proposed Southwest Elevation 1:100@A2

0 1m 5m 10m
Scale: 1:100@A2



LEARNING DIFFICULTIES

PRIVATE SALE



Proposed Northeast Elevation 1:100@A2



Scale: 1:100@A2





41



Proposed Northwest Elevation A-A (Private Sale) 1:100@A2

Proposed Southeast Elevation B-B (Private Sale) 1:100@A2





42

Elevation A-A (Private Sale) 1:100@A2

Elevation B-B (Private Sale) 1:100@A2

Elevation C-C (Private Sale) 1:100@A2

Elevation D-D (Private Sale) 1:100@A2





4
Proposed Northwest Elevation A-A (Learning Difficulties) 1:100@A2


Proposed Southeast Elevation B-B (Learning Difficulties) 1:100@A2



13 - 23 THREE FIELDS RD.

EXTENT OF SITE

150 LEIDEN RD.

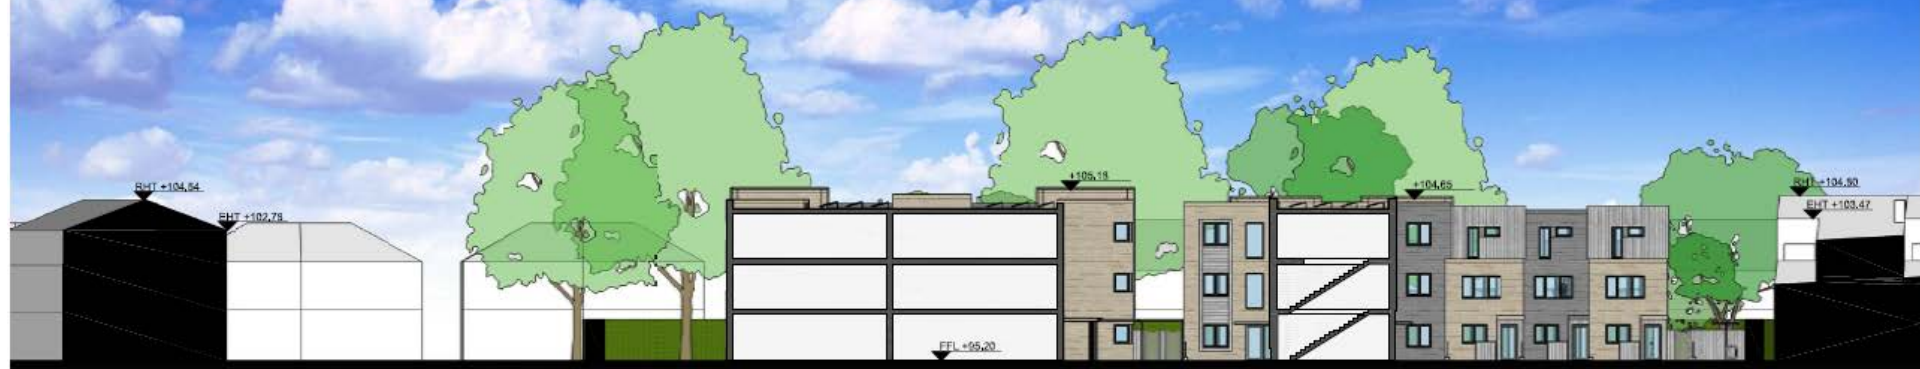

44

Proposed Site Section 1:200@A2



Rev	Date	By	Description
A	15/06/14	JW	Updated to reflect 3-bed accommodation and Special Const. comments.
B	31/10/14	EC	Updated to DCC and Advance comments on m.u. and accommodation requirements.
C	12/12/14	EC	Amended Planning Issues

project name MARYWOOD, OXFORD
 drawing reference PROPOSED SITE SECTION

date MAY 2014
 sheet

hunters





45

3D Bird's Eye View





46

3D Bird's Eye View





3D Bird's Eye View





48

3D Bird's Eye View





3D Bird's Eye View





50