

Welcome to the West Area Planning Committee

- This planning committee meeting is held in public but it is not a public meeting.
- There will be an opportunity for the public to address the committee on each application.
- If you wish to speak for or against a planning application, you need to have either requested it in advance, or hand in one of the available speaker forms, or speak to the clerk.
- Information on meeting protocol and conduct at the committee is set out in the Code of Practice.
- This is in the committee agenda just before the first planning application report.





26

Rear of 40 Bartlemas Road




27

Rear of number 38

28

Boundary to number 42



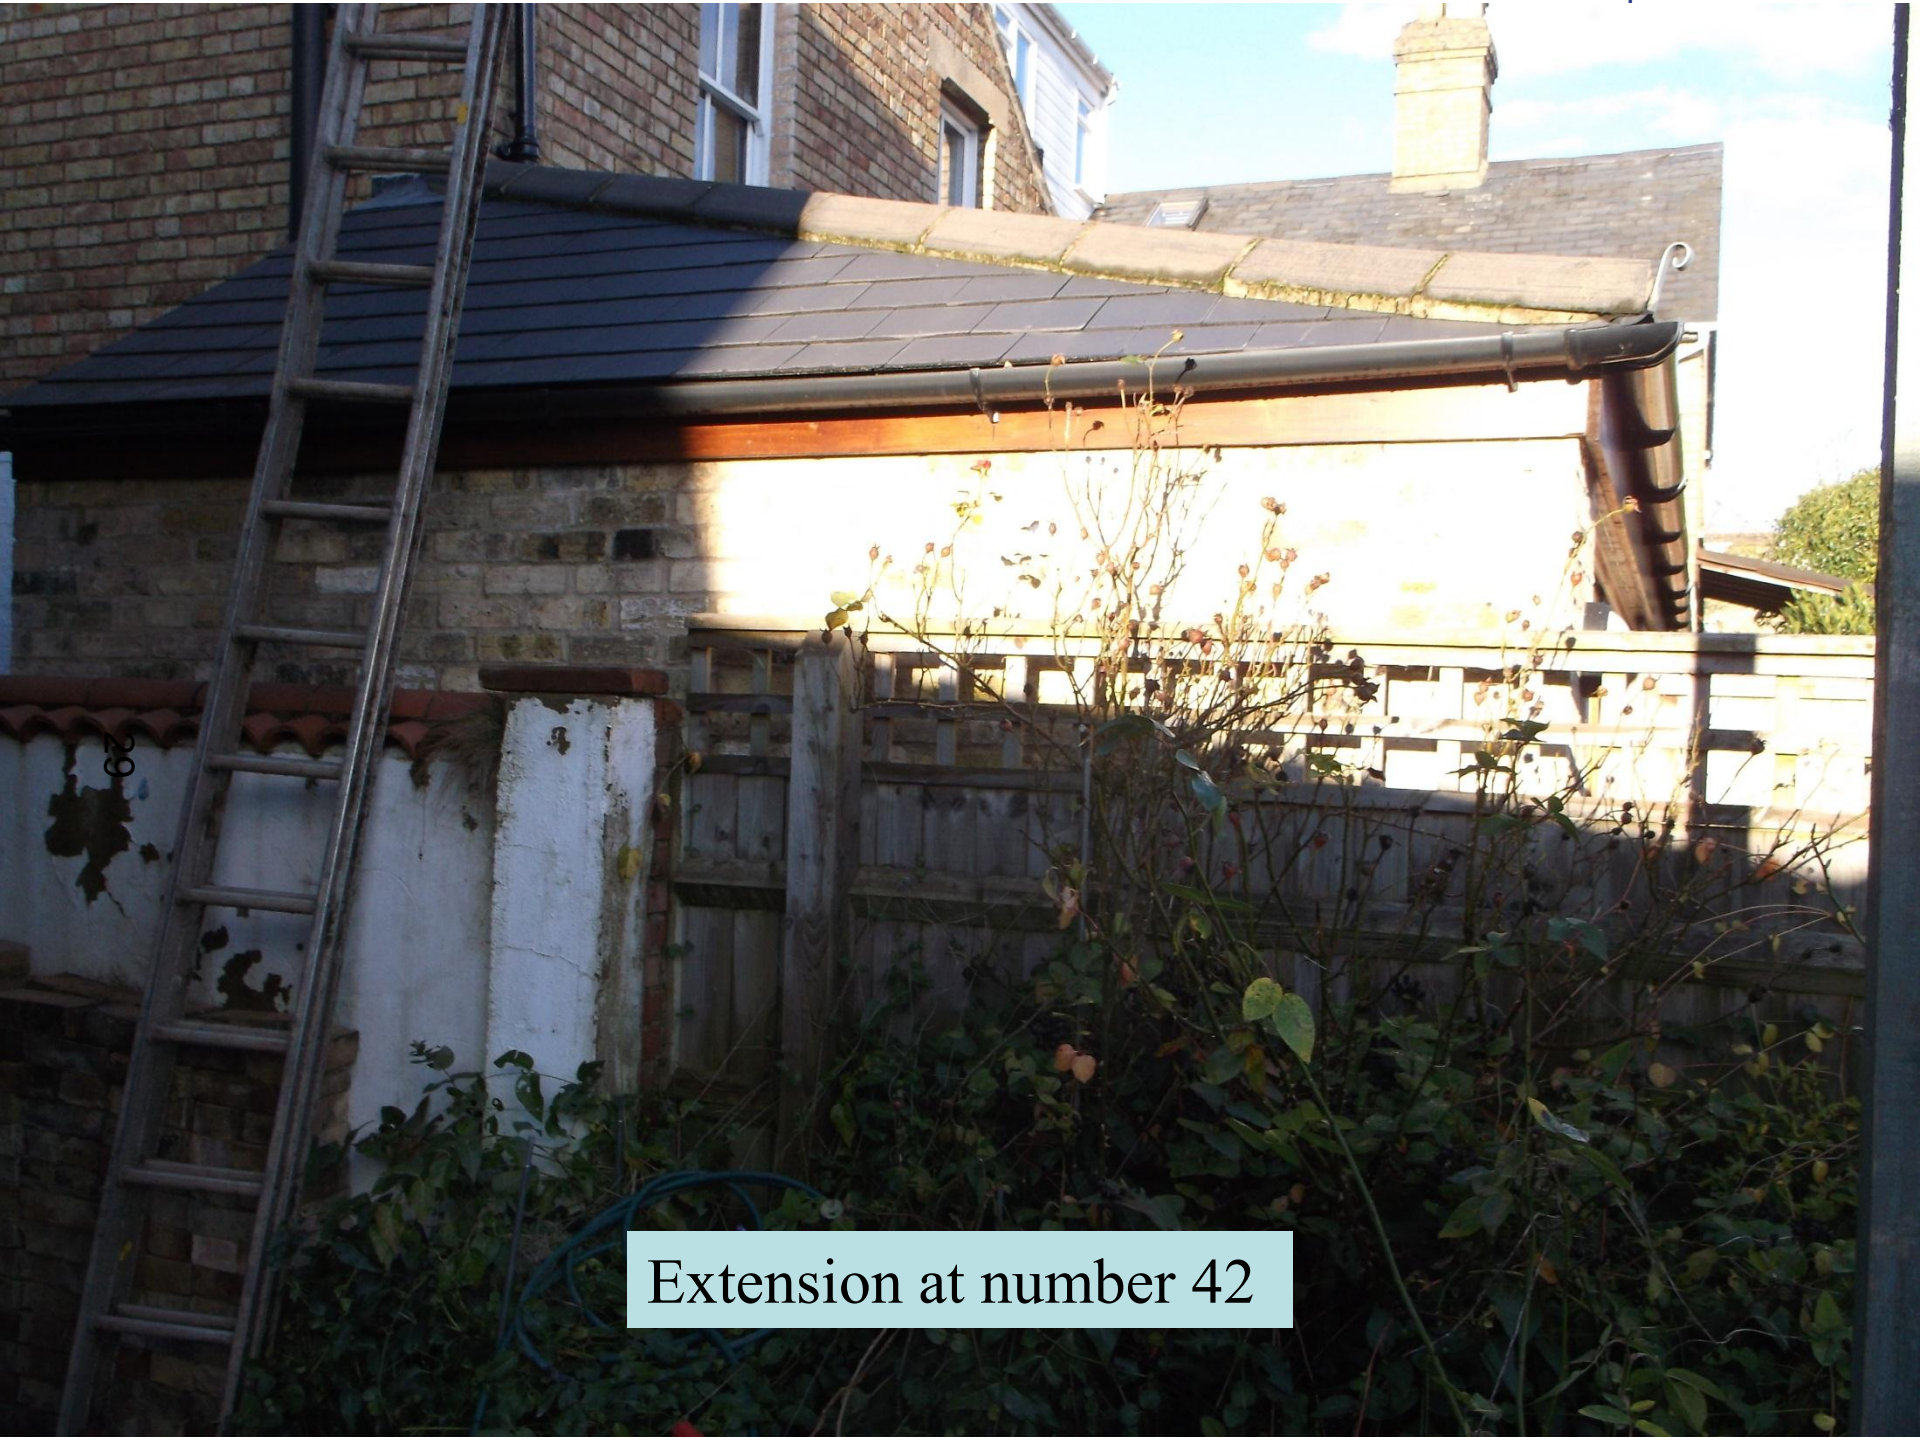


Extension at number 42







30

Rear of extension at number 42

Existing Floor Plans

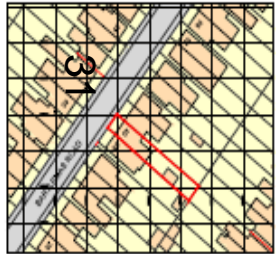

Location Plan 1:1250

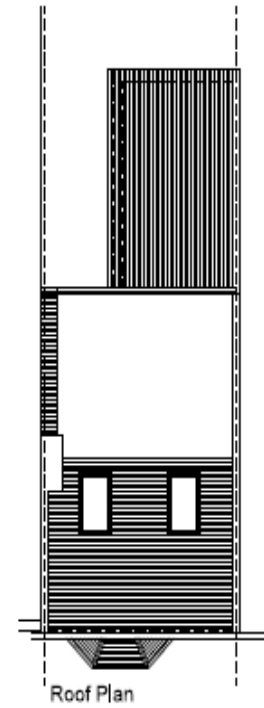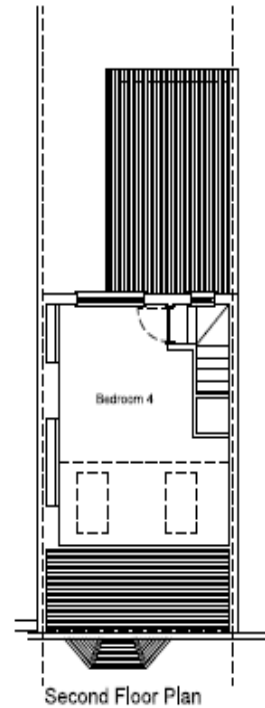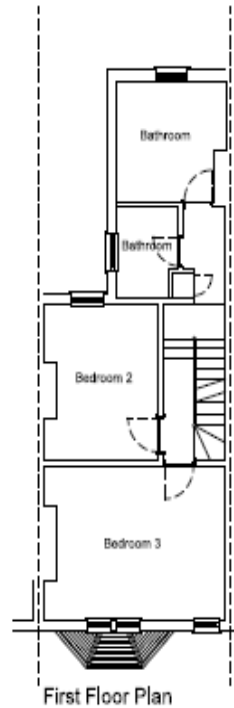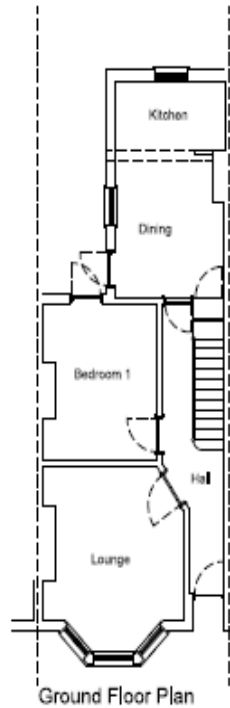


Existing Floor Layouts



Proposed Floor Plans

Floor Areas:	
Kitchen / Lounge/ Dining	25.58sqm
Bedroom One	12.7sqm
Bedroom Two	9.6sqm
Bedroom Three	9.6sqm
Bedroom Four	15.37sqm
Bedroom Five	19.67sqm
Shower Room	3.2sqm
Bath Room	7.48sqm

32

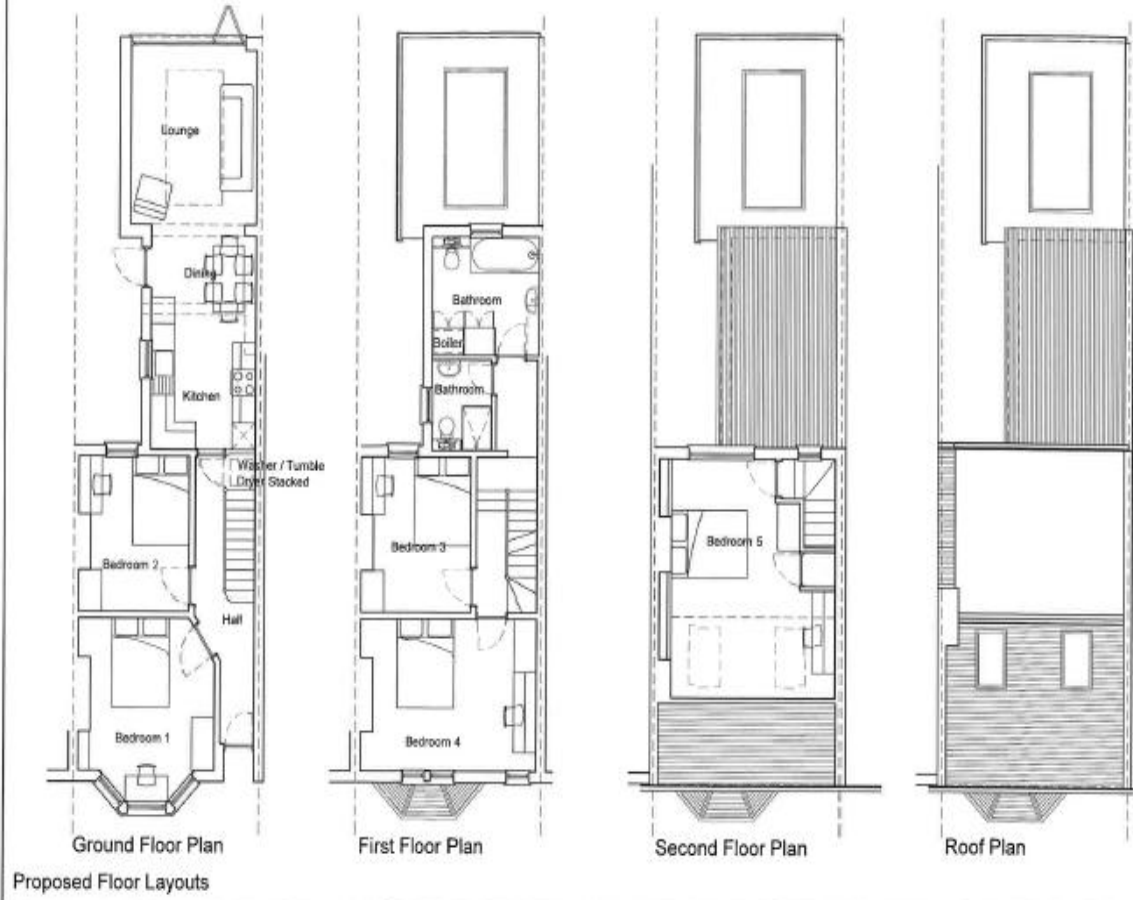

www.oxford.gov.uk



**OXFORD
CITY
COUNCIL**



Existing and Proposed Rear Elevations

www.oxford.gov.uk



**OXFORD
CITY
COUNCIL**

33



Existing and Proposed Side Elevations

www.oxford.gov.uk



**OXFORD
CITY
COUNCIL**

