


Welcome to the West Area Planning Committee

- This planning committee meeting is held in public but it is not a public meeting.
- There will be an opportunity for the public to address the committee on each application.
- If you wish to speak for or against a planning application, you need to have either requested it in advance, or hand in one of the available speaker forms, or speak to the clerk.
- Information on meeting protocol and conduct at the committee is set out in the Code of Practice.
- This is in the committee agenda just before the first planning application report.

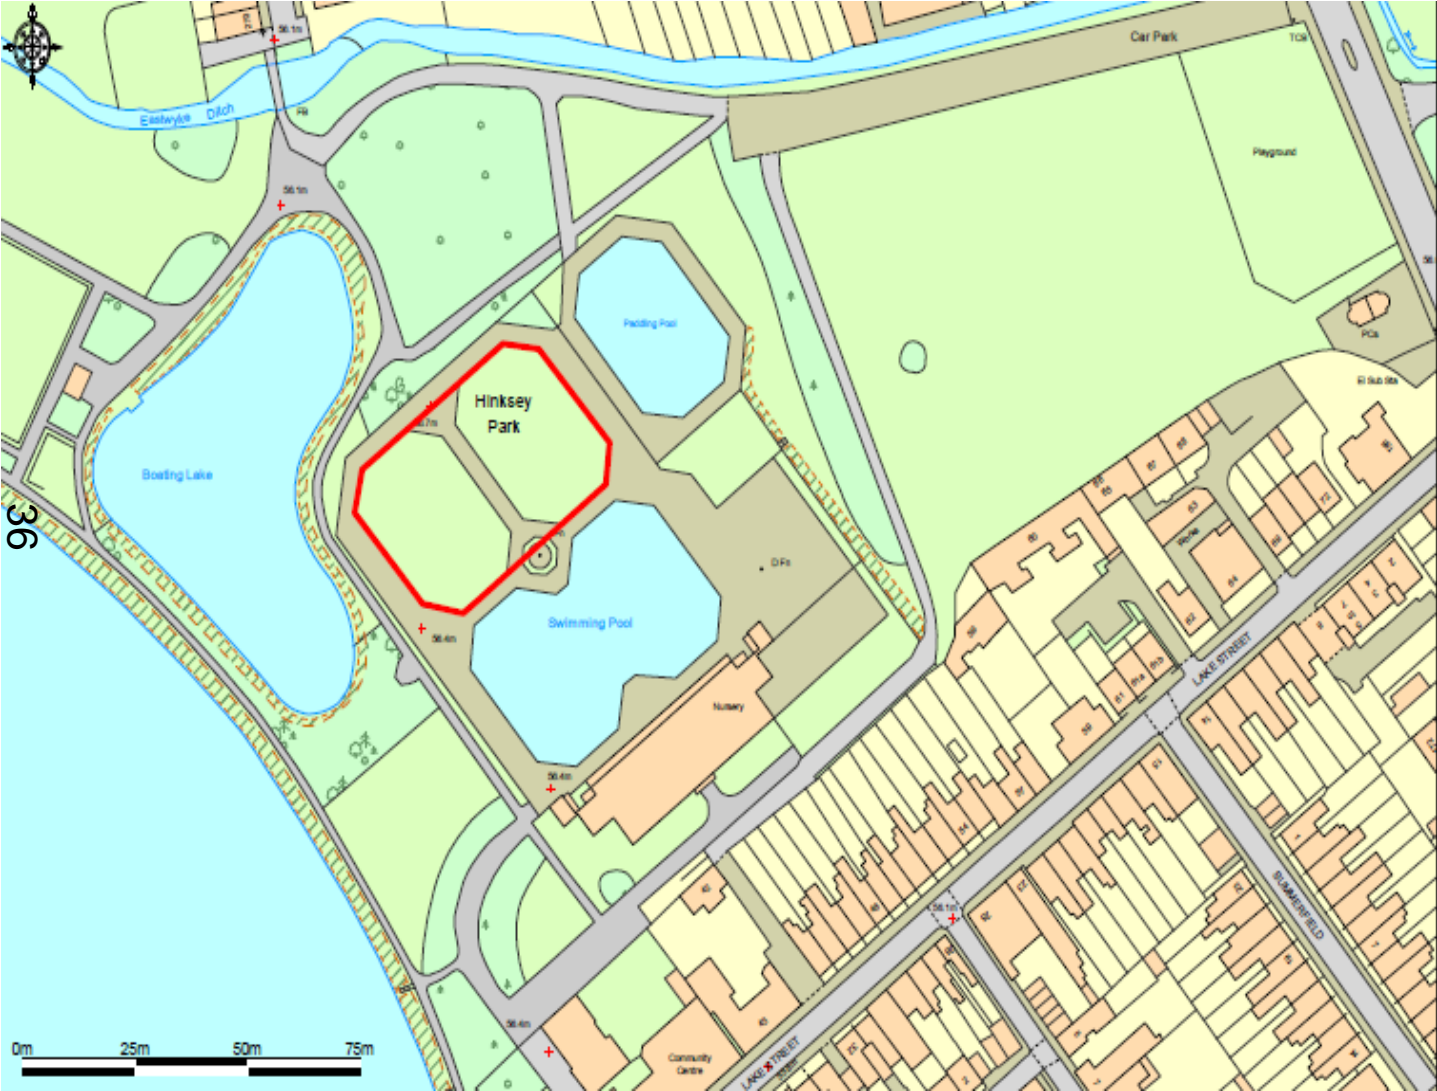

Location Plan



www.oxford.gov.uk





37

View of former tank now filled in and grassed over





38

View of former tank now filled in and grassed over

BOATING LAKE

WS01

WS05

TP205

TP201

TP105

TP101

TP204

TP104

TP203

TP202

TP103



TP102

WS06

WS02

PADDLING POOL

SWIMMING POOL

-  Soil to be removed / Area = 336m²
0-0.6m depth
-  Soil to be removed / Area = 99m²
0.6-1.1m depth*
*Base of tank

39

Rev:	Description:	Date:	By:	CHK:
------	--------------	-------	-----	------



Curtins Consulting Ltd
 Merchant Exchange 4, 11-13 Whitehall Street West, Manchester M1 5BD
 t: 0161 276 2004
 e: enquiries@curtins.co.uk
 www.curtins.com

Services: Civil, Environmental, Infrastructure, Transport Planning, Sustainability, Town Planning Services
 Regions: Bristol, Cardiff, Chester, Edinburgh, Exeter, Leeds, Liverpool, London, Manchester, Nottingham

Drawn: INFORMATION

Project: Hinksey Pools, Oxford

Draw Title: Plan view of material to be removed from site

Scale:	Size:	Print date:	Drawn:	Checked:
NTS	A3	17/12/2014	AW	GL

Draw No: EB1428A/L001 Rev: A

© This drawing is the copyright of Curtins Consulting Ltd

Plan of material to be removed from the site

This page is intentionally left blank