


# Welcome to the West Area Planning Committee


- This planning committee meeting is held in public but it is not a public meeting.
- There will be an opportunity for the public to address the committee on each application.
- If you wish to speak for or against a planning application, you need to have either requested it in advance, or hand in one of the available speaker forms, or speak to the clerk.
- Information on meeting protocol and conduct at the committee is set out in the Code of Practice.
- This is in the committee agenda just before the first planning application report.

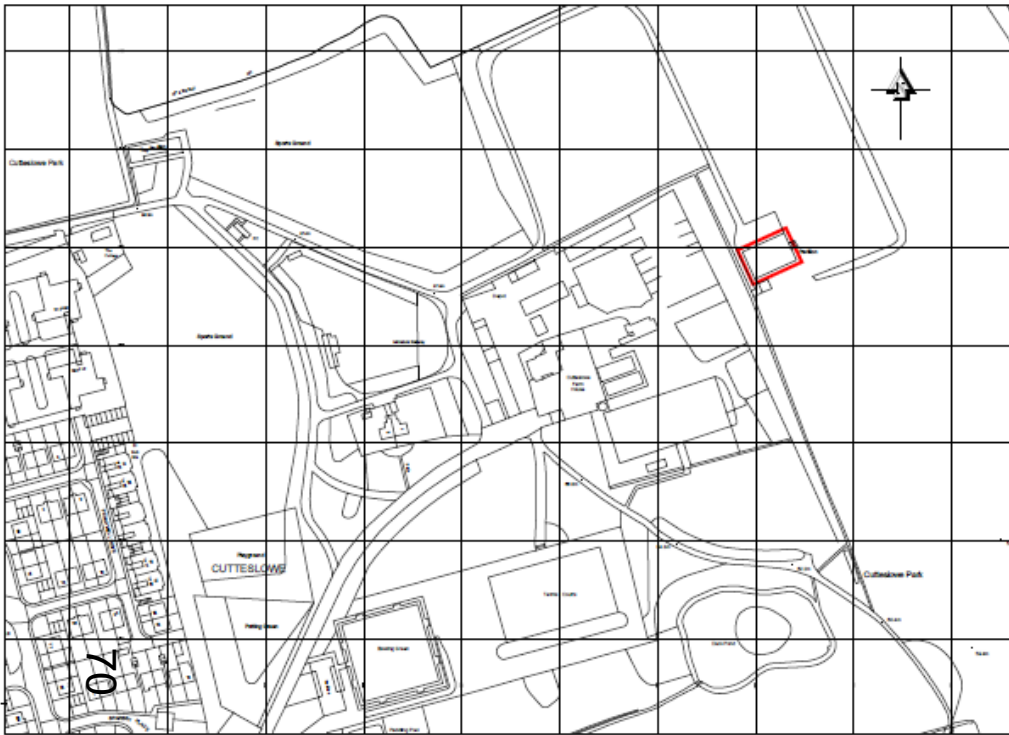

Site Location Plan  
1:2500



Site Location Plan  
1:1250

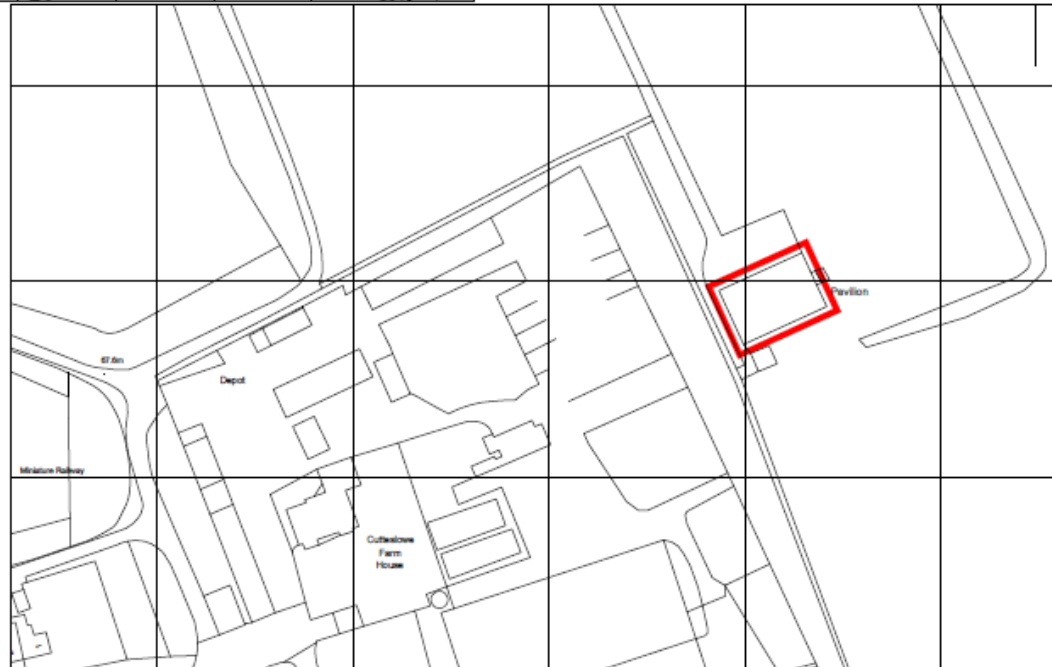



71



72



73



74



75



76







77

# Existing Plans

78

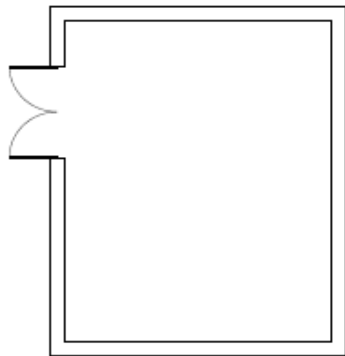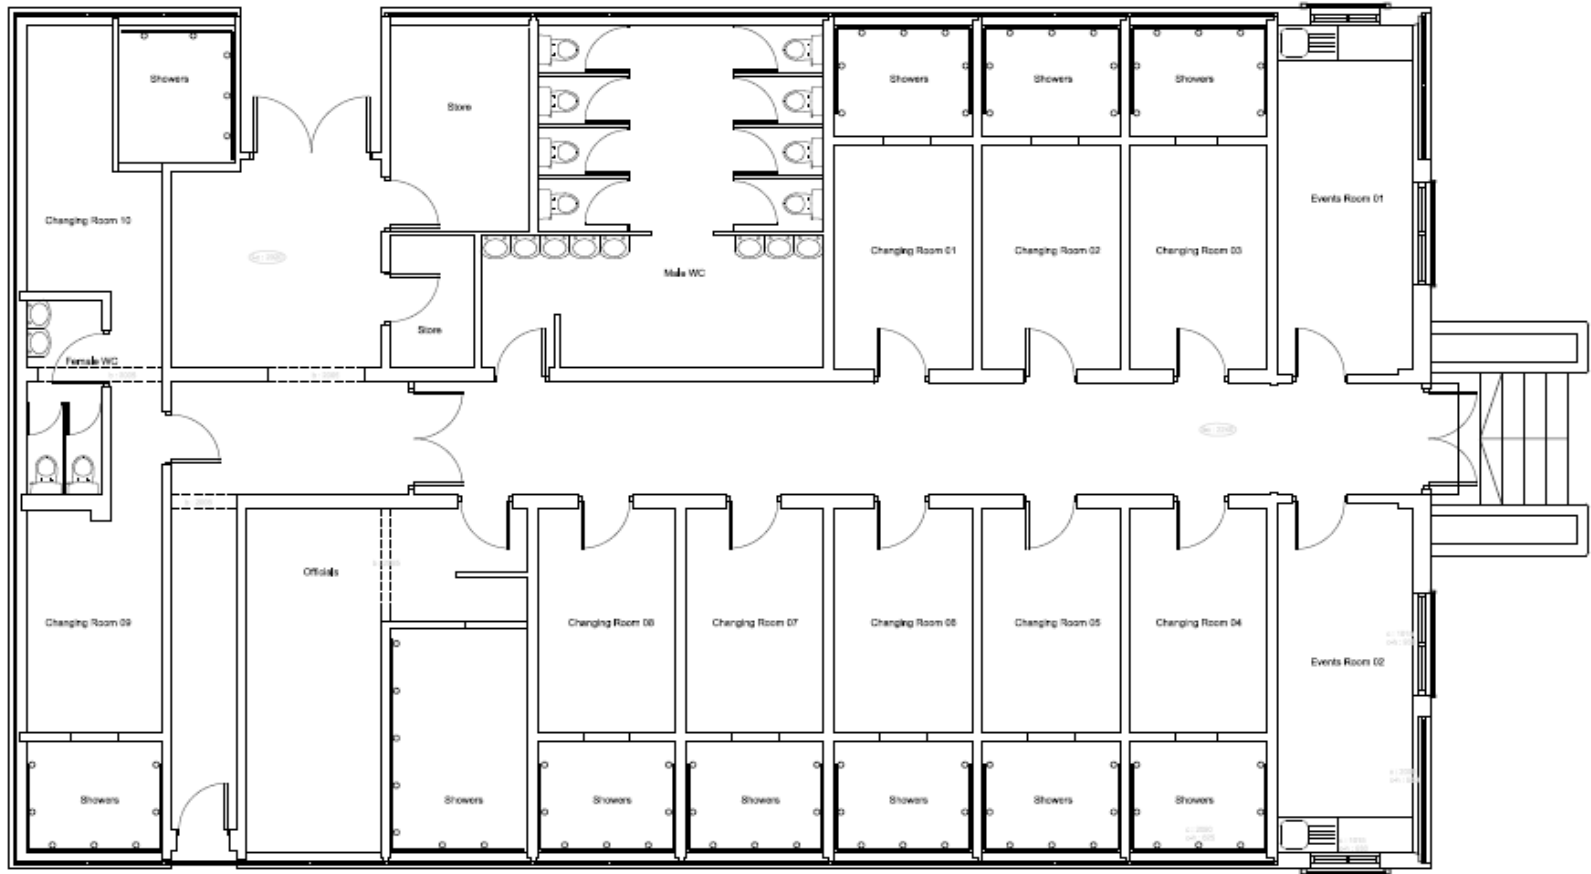

# Existing Elevations 1/2

Model Name: -

THIS DRAWING  
It must not be reproduced or disclosed to third parties in

Do not scale from this drawing, or interrogate and  
information. Use dimensions if  
Only information included in the registered issued draw


Any discrepancies should be reported

This drawing is to be read in conjunction with all other  
specialist manufacturer drawings and


Any survey information incorporated within this dra  
guaranteed as accurate unless confirmed by it

All dimensions are in millimetres unless in


For this drawing to be plotted as intended, the (B3) printer  
must be used as included in 14

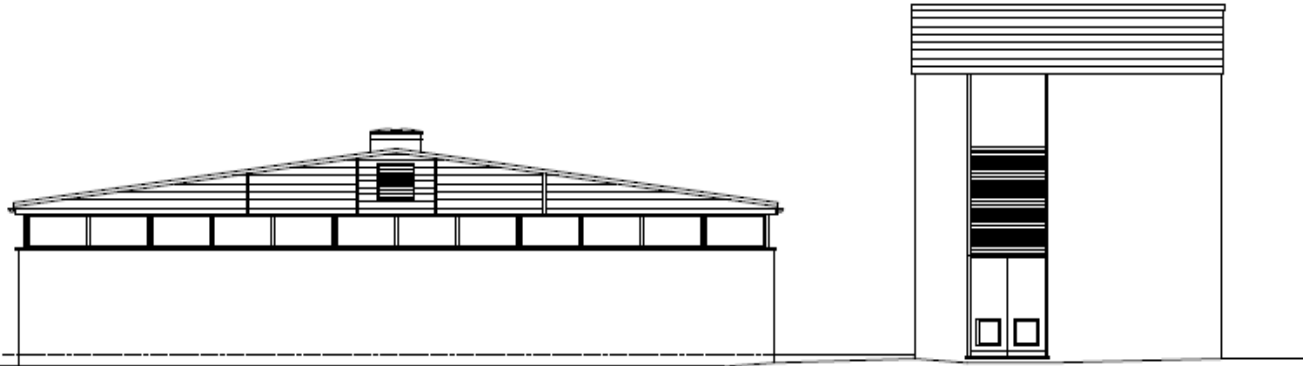

79 WEST ELEVATION

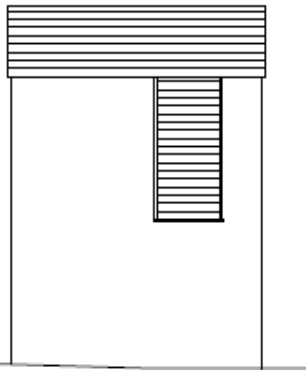


SOUTH (TOWER) ELEVATION

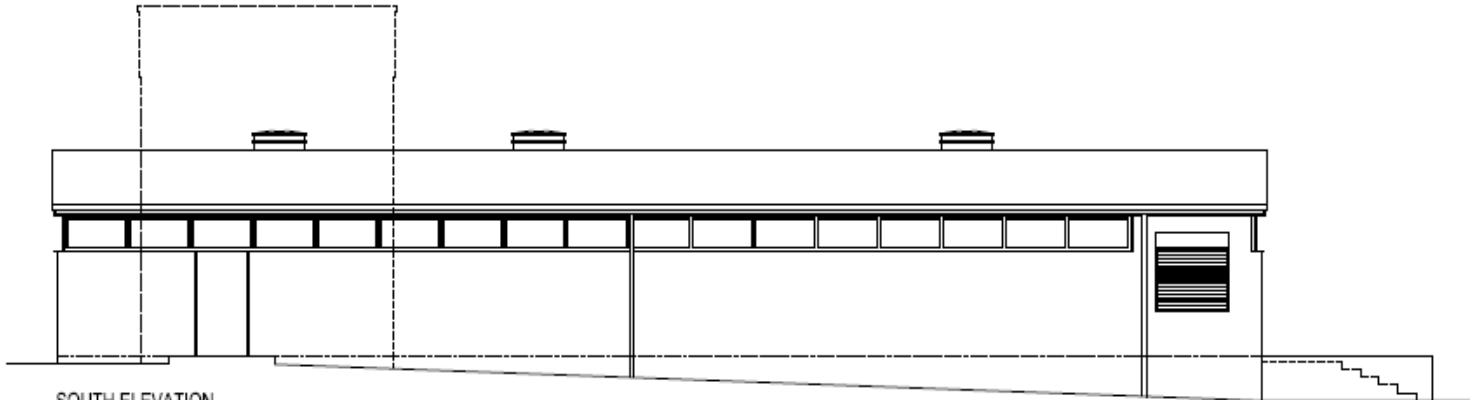


SOUTH ELEVATION

# Existing Elevations 2/2


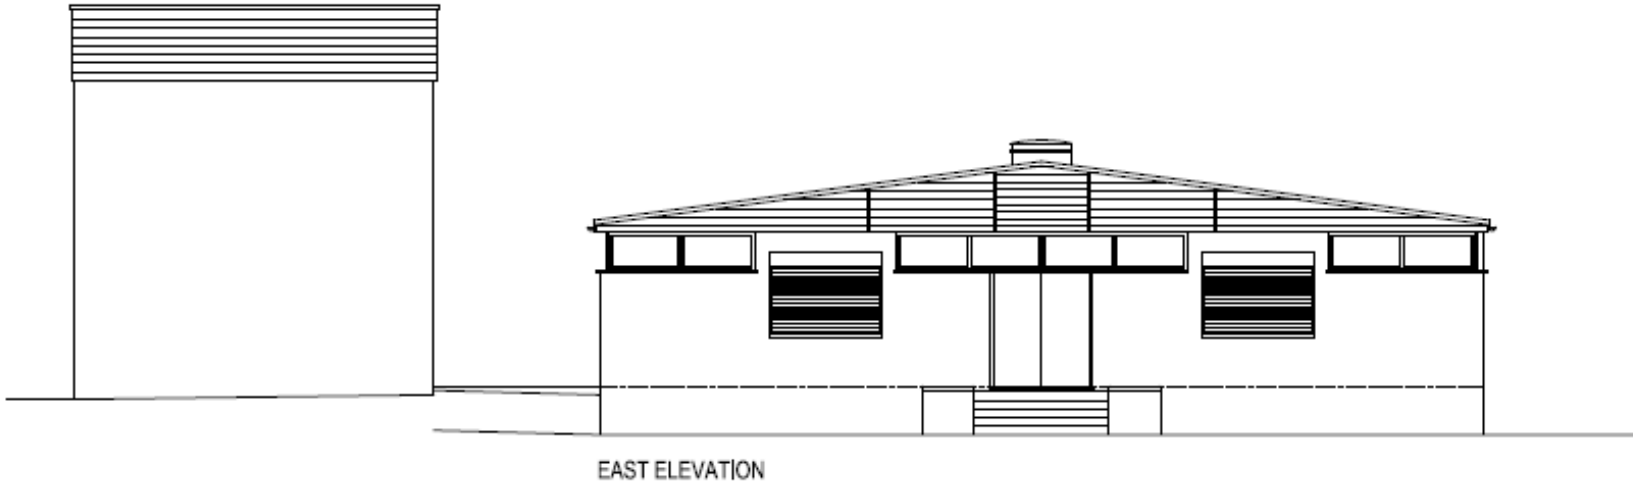


80

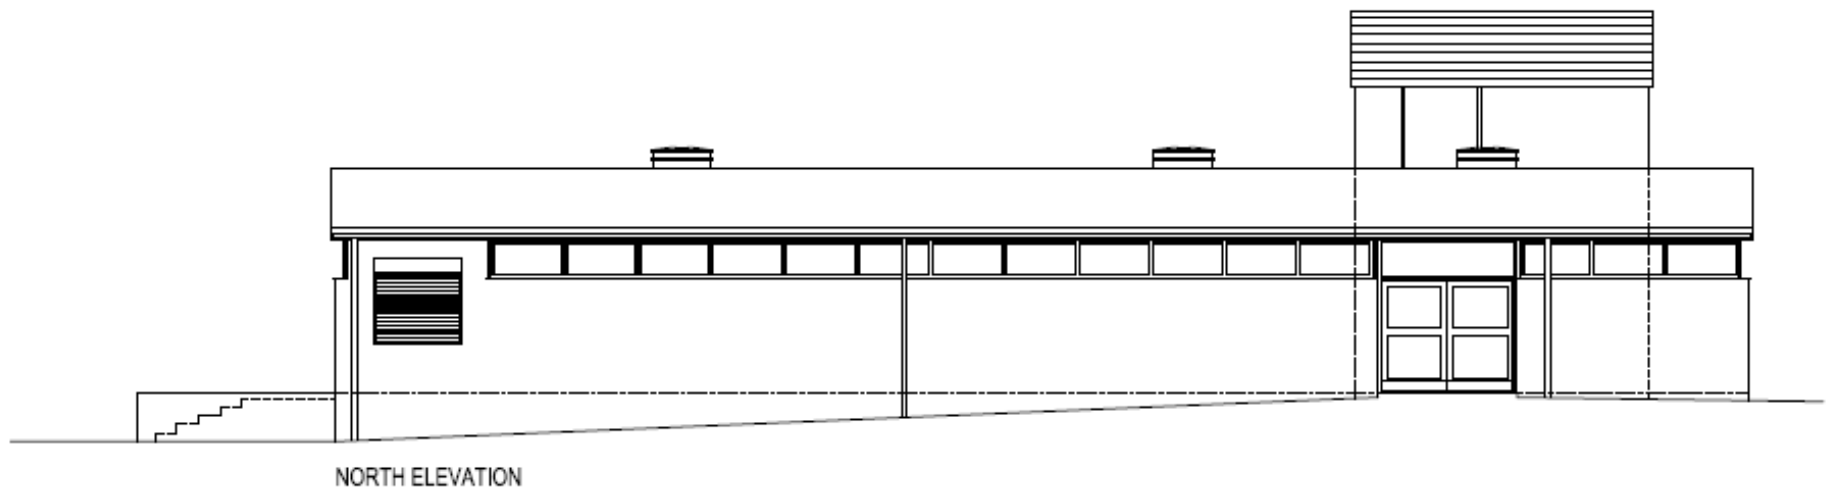


# Demolition Plan

81

 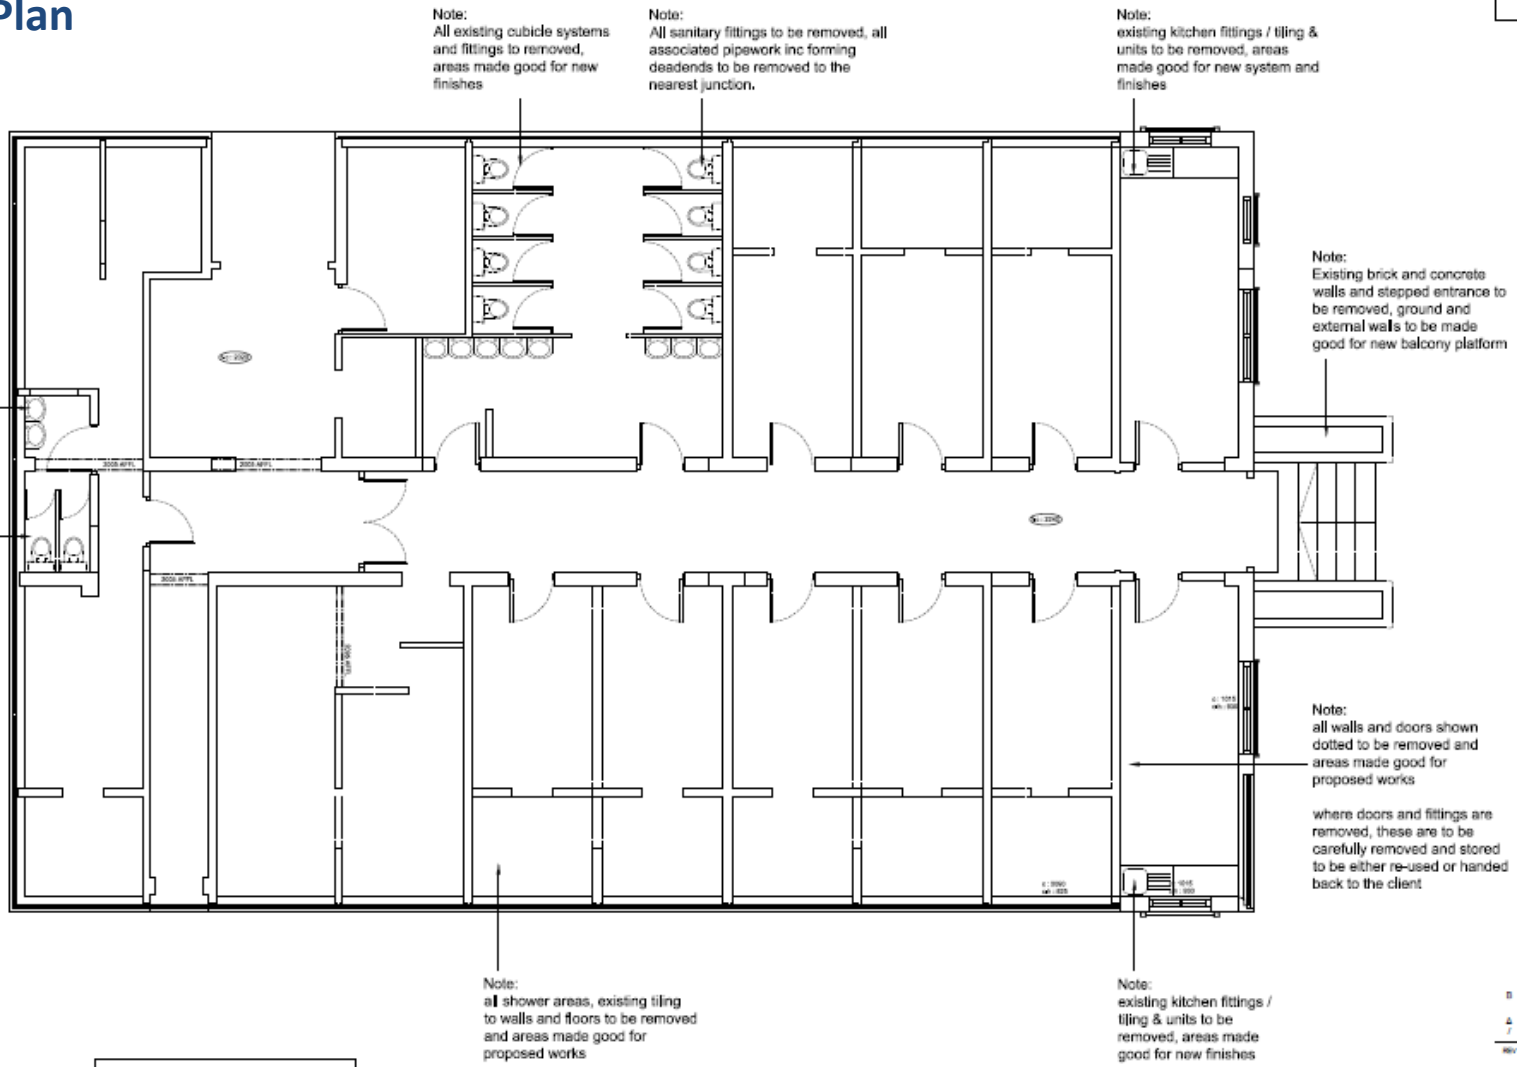

# Proposed Plan Option 3

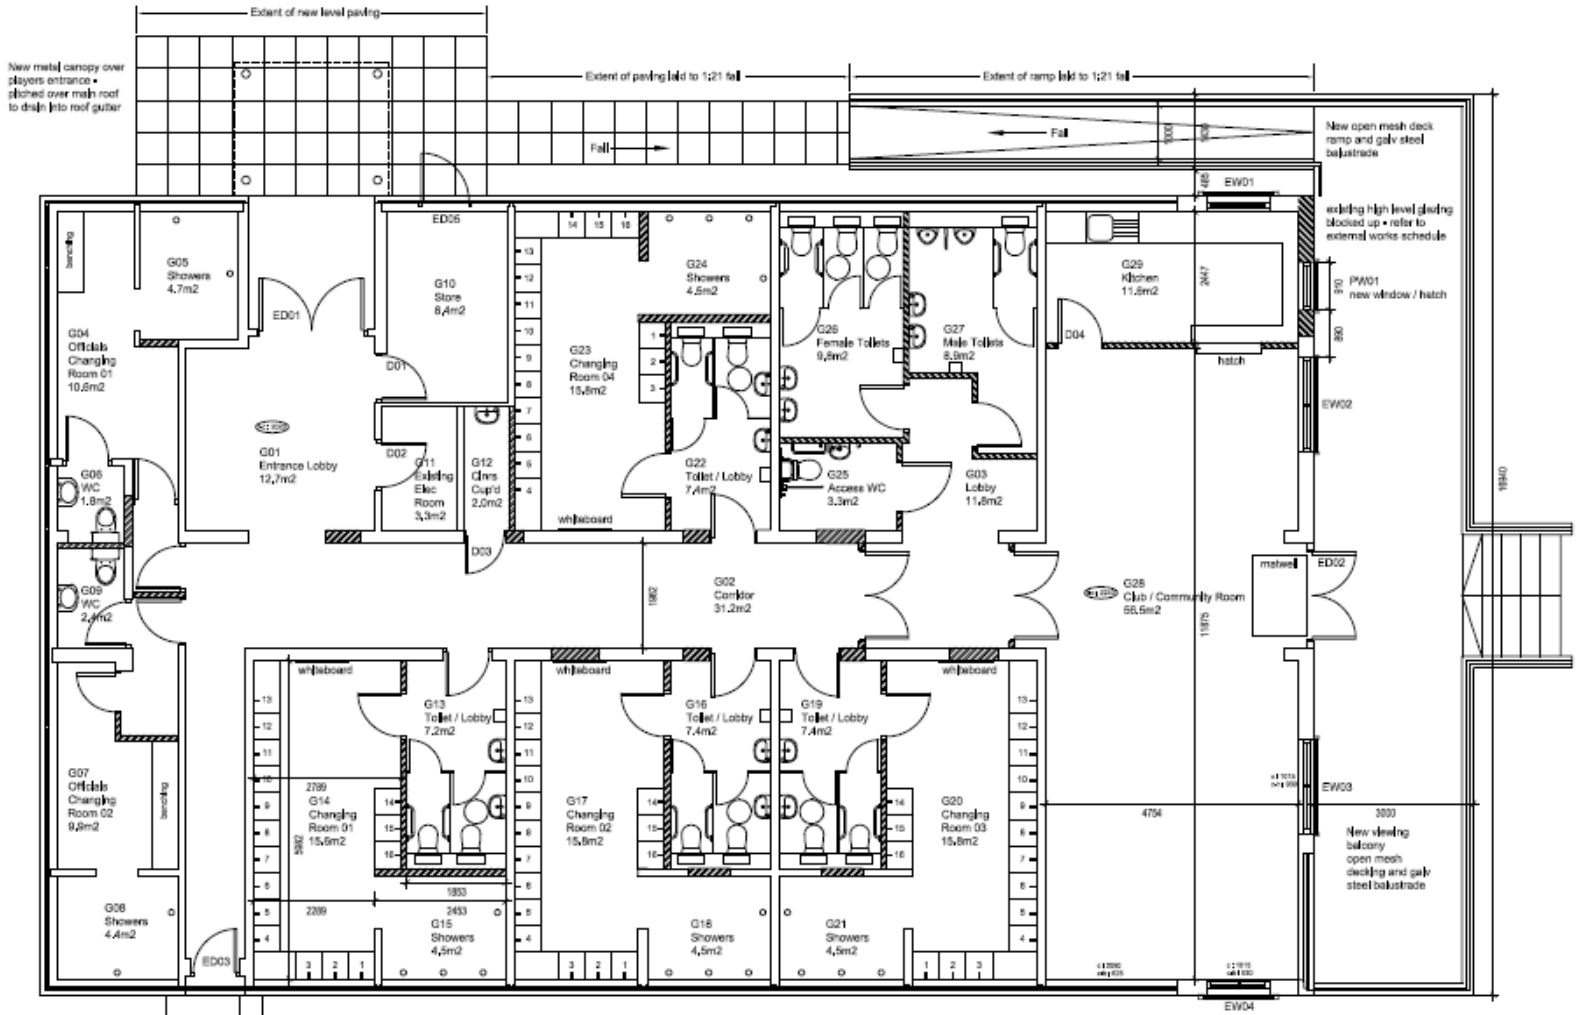

82



SCALE

(Metres)

# Proposed Elevations – South & West 1/2

Model Name: -

**THIS DRAWING IS COPYRIGHTED.**  
It must not be reproduced or disclosed to third parties without our prior permission.

Do not scale from this drawing, or interrogate and use electronic information. Use dimensioned information only. Only information included in the registered issued drawing to be used.



Any discrepancies should be reported immediately.

This drawing is to be read in conjunction with all relevant consultants, specialist manufacturers drawings and specifications.


Any surveyed information incorporated within this drawing cannot be guaranteed as accurate unless confirmed by fixed dimension. All dimensions are in millimetres unless noted otherwise.

**PLOTTING**


For this drawing to be plotted as intended, the (D)General.spl Plot Style must be used as included in zip folder version.

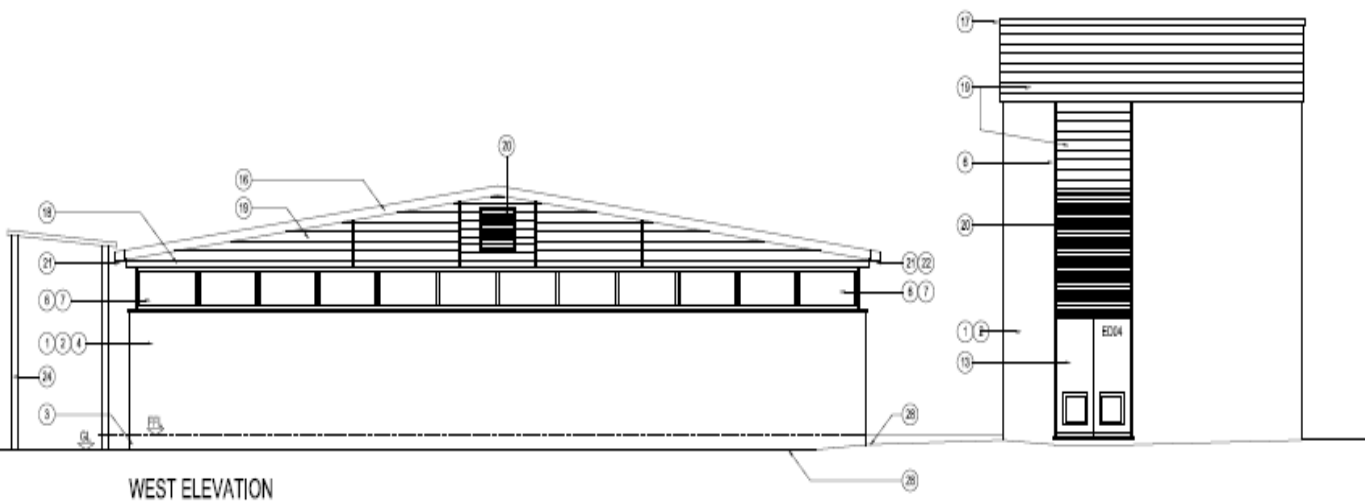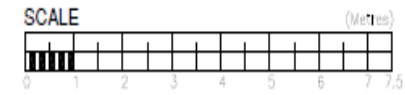

WEST ELEVATION

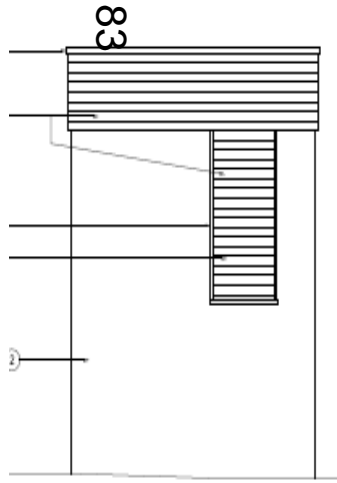


SOUTH (TOWER) ELEVATION

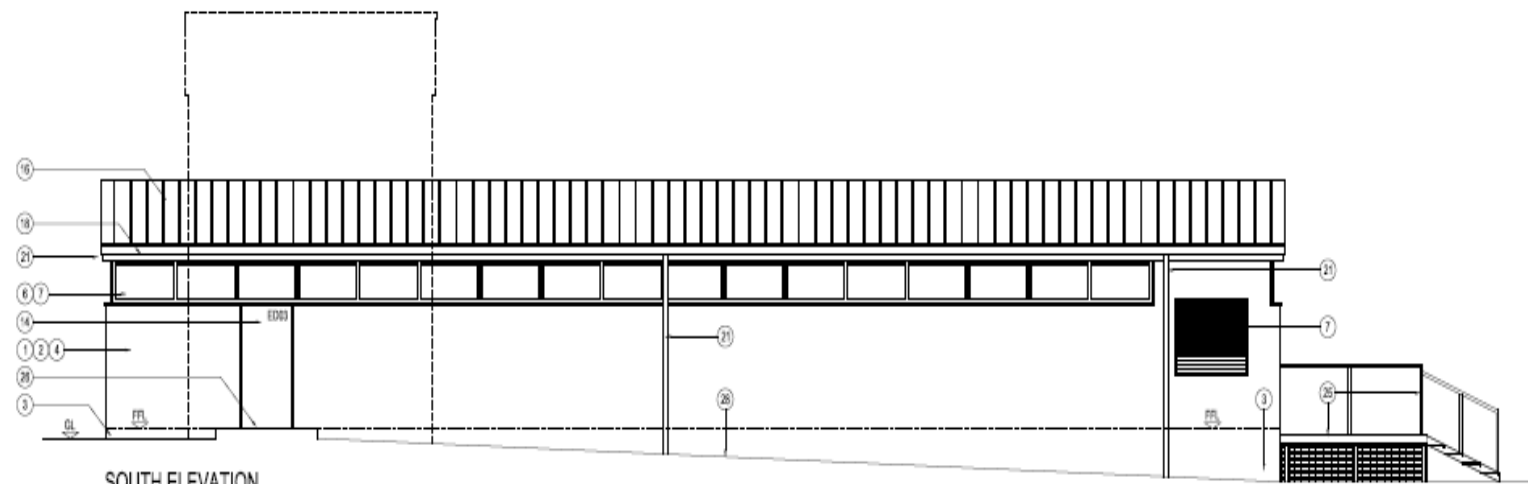

SOUTH ELEVATION

# Proposed Elevations – North & East 2/2

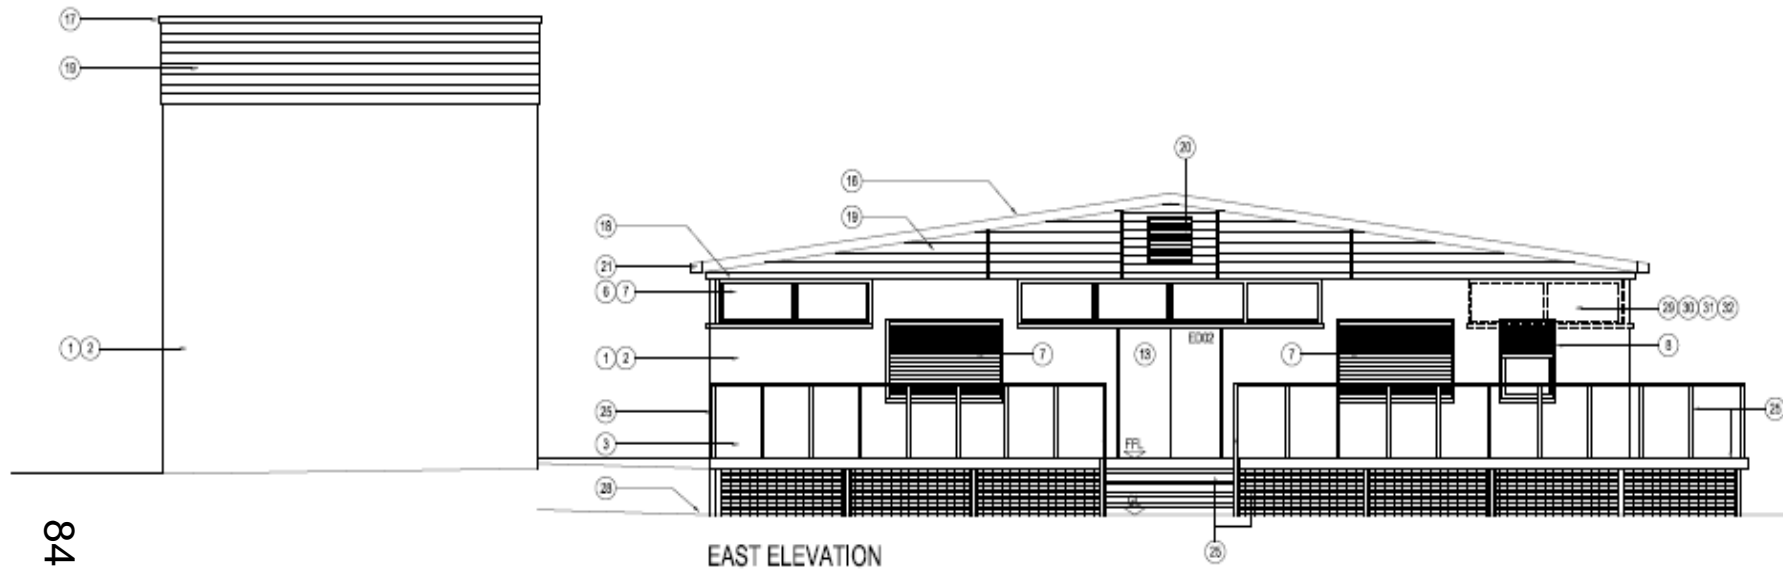

84

