

Welcome to the West Area Planning Committee

- This planning committee meeting is held in public but it is not a public meeting.
- There will be an opportunity for the public to address the committee on each application.
- If you wish to speak for or against a planning application, you need to have either requested it in advance, or hand in one of the available speaker forms, or speak to the clerk.
- Information on meeting protocol and conduct at the committee is set out in the Code of Practice.
- This is in the committee agenda just before the first planning application report.



Site Location Plan



KEY



Application site





43



44



if the bar is open
the grill is on!


Jacobs Field
Kitchen

please order from the
potting shed bar




46

OPEN

IMPLEMENTS
DRAUGHT BEERS & CIDER
WINES SPIRITS & SOFTS

IMPLEMENTS





STRANBS
48

49

C537

C537



50





51

Mixed Recyclables Only

GLASS ONLY

The Potting

DRAUGHT BEERS & CIDER
WINES SPIRITS & SOFTS

Shed Bar

IMPLEMENTS

52



if the bar is open
the grill is on!

Jacobs Field
Kitchen

please order from the
putting shed bar

Wally's
ICE CREAM

53





Jacobs Field
in Wiltshire


DRAUGHT BEERS & CIDER
WEDNESDAYS & SUNDAYS

WILMINGTONS


55

Proposed Decking Plan and Elevation

56

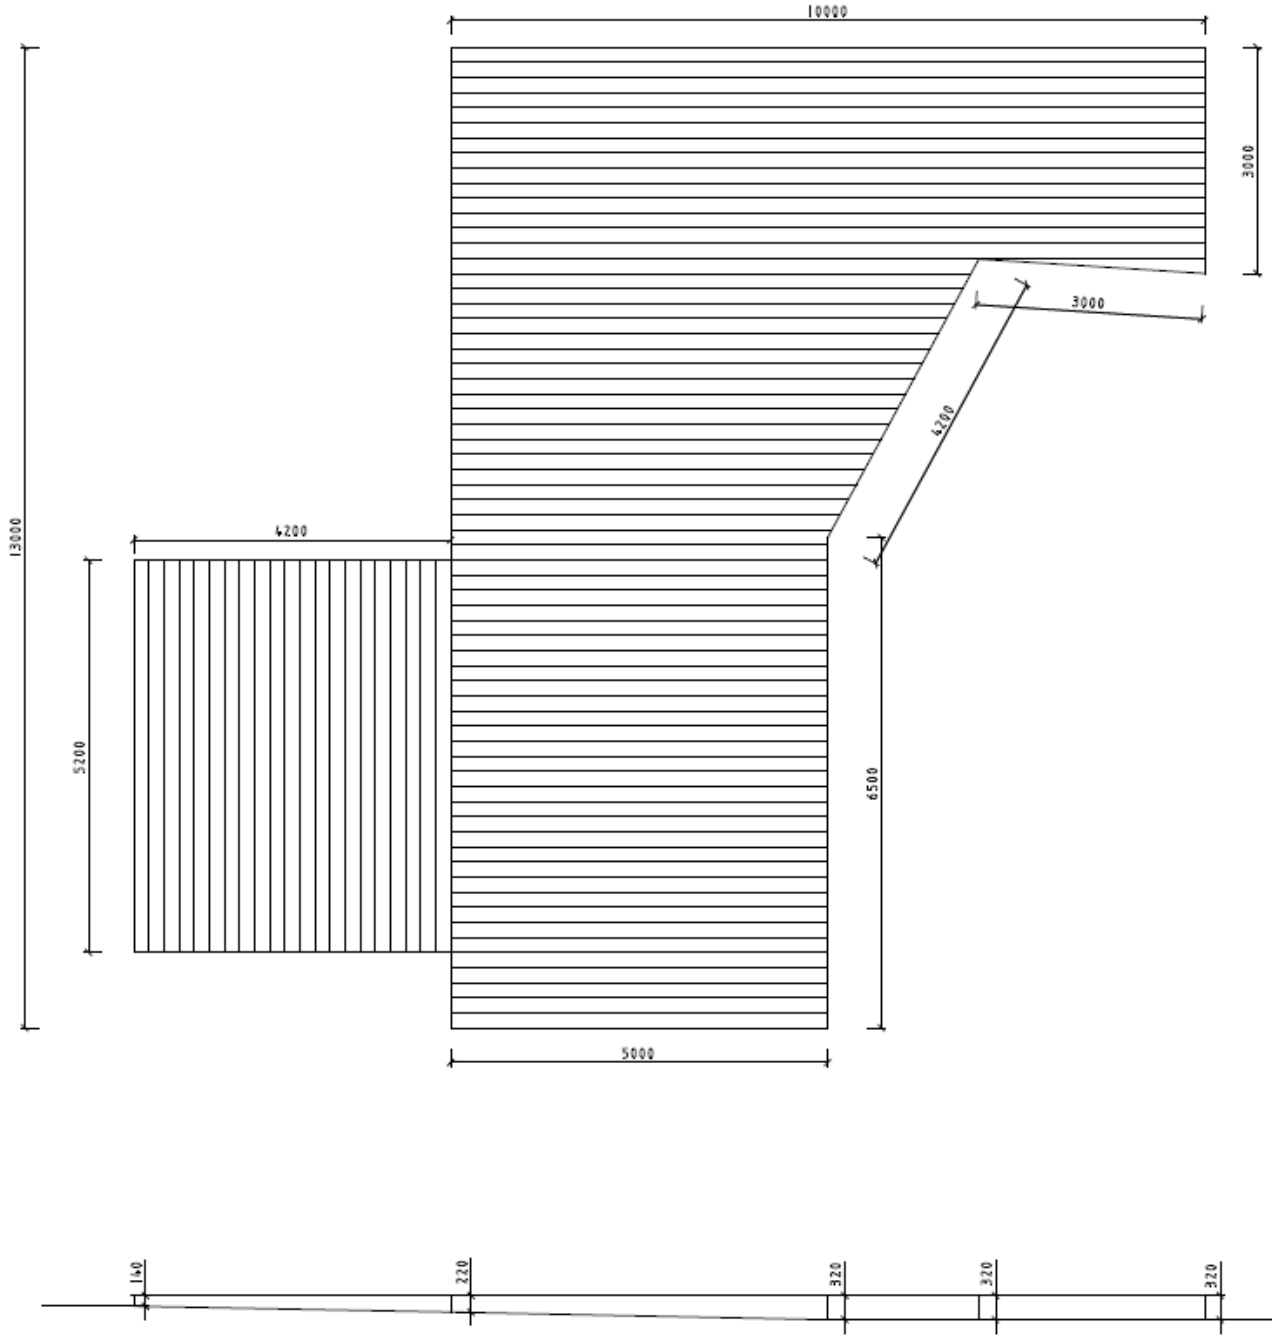

Proposed Structure Elevations

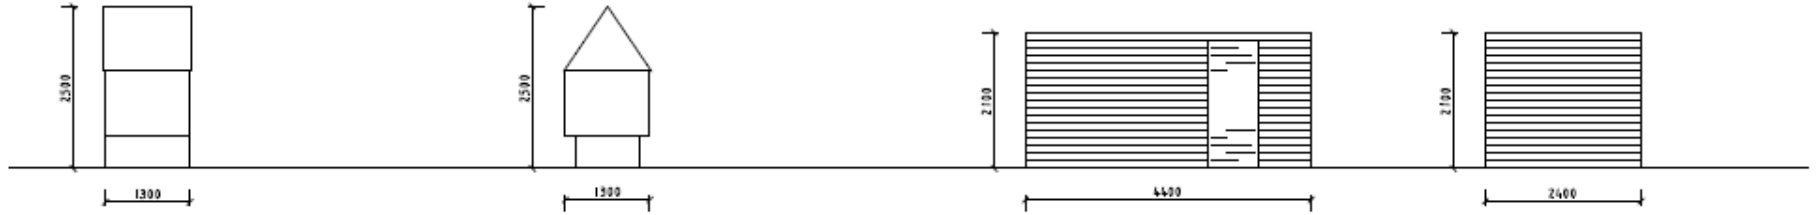


CHICKEN COOP
SIDE ELEVATION

CHICKEN COOP
FRONT ELEVATION

SHED FRONT ELEVATION

SHED SIDE ELEVATION

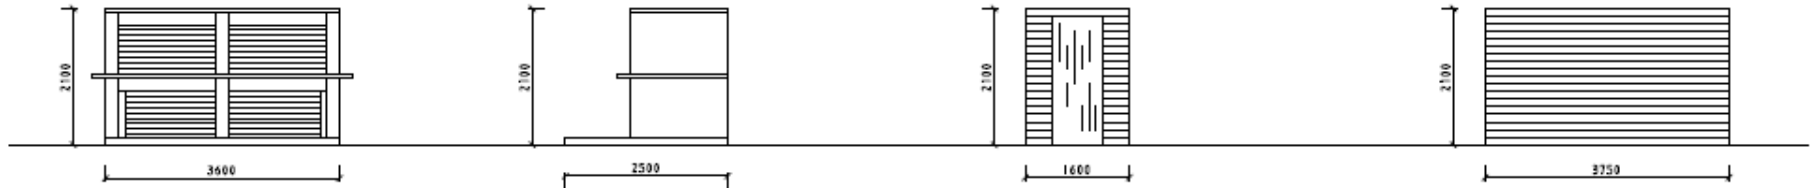


SHED FRONT ELEVATION

SHED SIDE ELEVATION

SHED FRONT ELEVATION

SHED SIDE ELEVATION

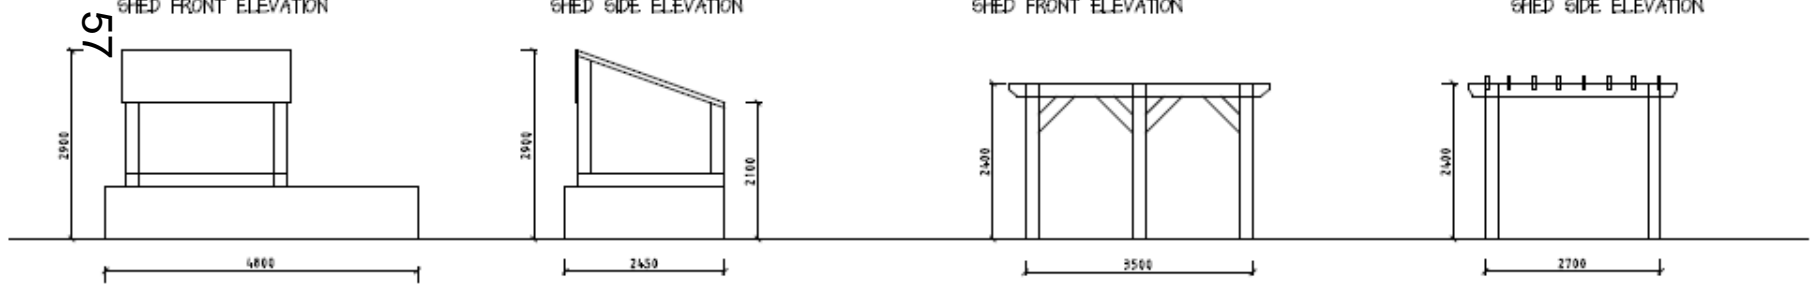


57

BBQ FRONT ELEVATION

BBQ SIDE ELEVATION

PERGOLA SIDE ELEVATION

PERGOLA FRONT ELEVATION

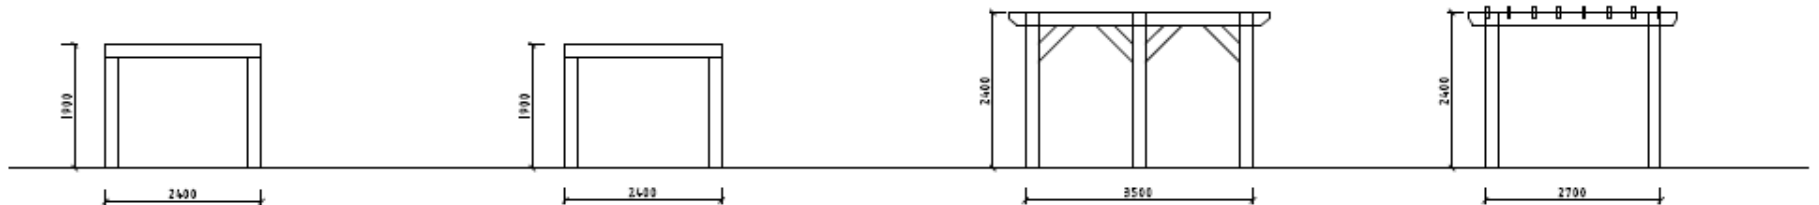

WOOD STORE
SIDE ELEVATION

WOOD STORE
SIDE ELEVATION

PERGOLA SIDE ELEVATION

PERGOLA FRONT ELEVATION

External Layout



Photoview A
Chicken coop: 1.3m (w) X 1.3m (d) X 2.5m (h)
Area: 1.69m²




Photoview B
Shed: 3.6m (w) X 2.5m (d) X 2.1m (h)
Area: 9m²



Photoview C
Pizza Oven (Electric): 4.8m (w) X 2.45m (d) X 2.1-2.9m (h)
Area: 11.76m²



Photoview D
Wood Store: 2.4m (w) X 2.4m (d) X 1.9m (h)
Area: 5.76m²

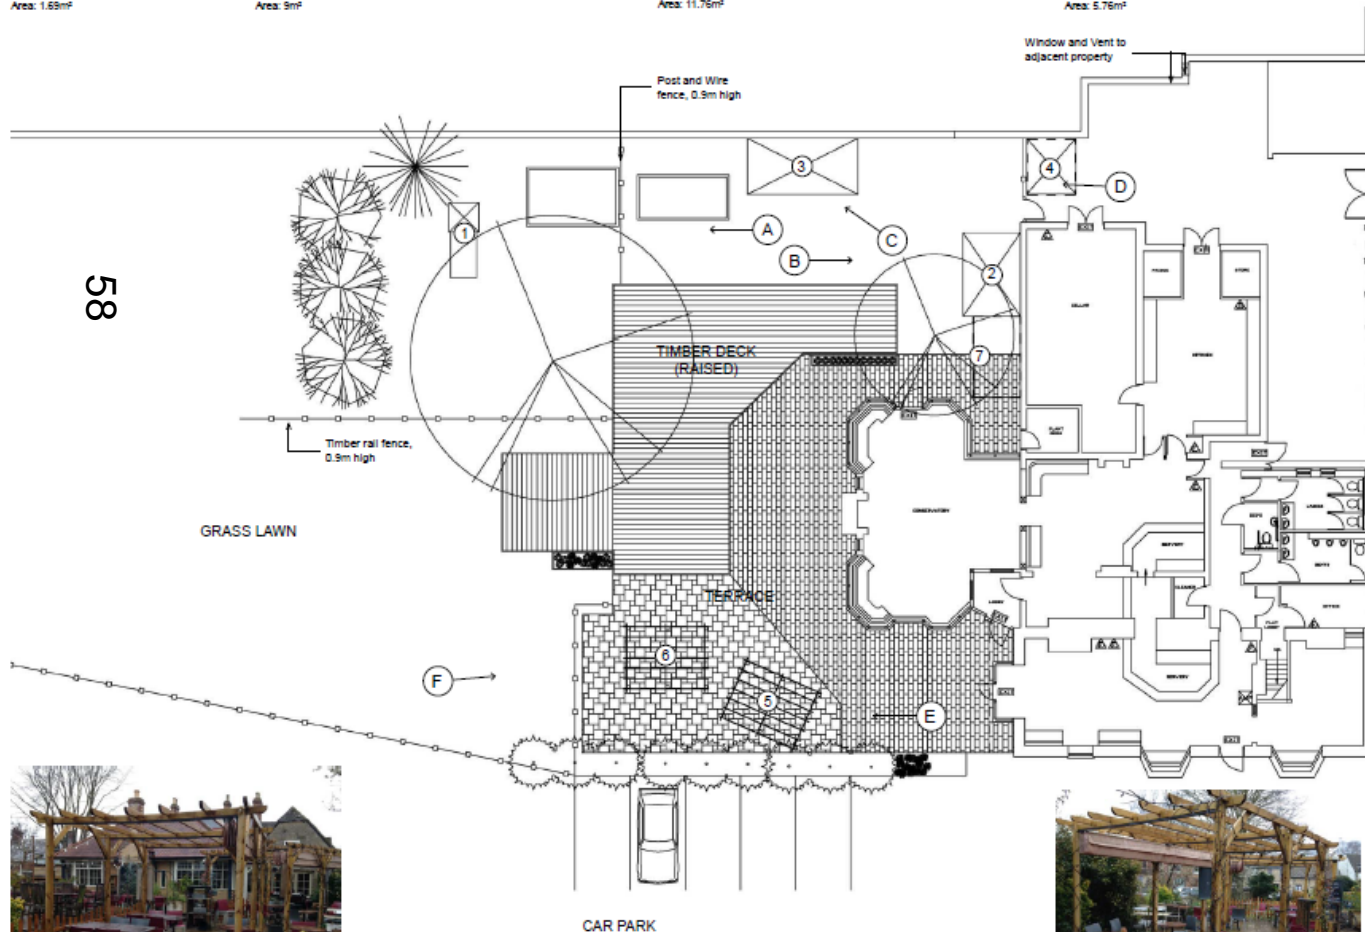

KEY

- 1 - Chicken coop: 1.3m (w) X 1.3m (d) X 2.5m (h) - Area: 1.69m²
- 2 - Shed: 3.6m (w) X 2.5m (d) X 2.1m (h) - Area: 9m²
- 3 - Pizza Oven (electric): 4.8m (w) X 2.45m (d) X 2.1-2.9m (h) - Area: 11.76m²
- 4 - Wood Store: 2.4m (w) X 2.4m (d) X 1.9m (h) - Area: 5.76m²
- 5 - Pergola: 3.5m (w) X 2.7m (d) X 2.4m (h) - Area: 9.45m²
- 6 - Pergola: 3.5m (w) X 2.7m (d) X 2.4m (h) - Area: 9.45m²
- 7 - Polycarb roof: 2.0m X 3.5m - Area: 7m²

All measurements given in metres (m)



Photoview F
Pergola: 3.5m (w) X 2.7m (d) X 2.4m (h)
Area: 9.45m²



Photoview E
Pergola: 3.5m (w) X 2.7m (d) X 2.4m (h)
Area: 9.45m²

Jacob's Inn, Wolvercoote
Oxford

Client: Mansions

External Layout

www.pegasus.co.uk

Team: RJC
25.02.2015
1:100 @ A1

Bir:4762_01 - B

