

Welcome to the West Area Planning Committee

- This planning committee meeting is held in public but it is not a public meeting.
- There will be an opportunity for the public to address the committee on each application.
- If you wish to speak for or against a planning application, you need to have either requested it in advance, or hand in one of the available speaker forms, or speak to the clerk.
- Information on meeting protocol and conduct at the committee is set out in the Code of Practice.
- This is in the committee agenda just before the first planning application report.



Location Plan

108



Front elevation



109

Low CO₂

www.oxford.gov.uk
OXFORD
CITY
COUNCIL
Recycle for Oxford

0543

Rear elevation



Neighbouring
roofslopes



**Relationship
with No. 21**



112

Direct outlook
from bedroom
window of No.
21

113



**Oblique outlook
from bedroom
window of No.
21**

114



Existing Elevations




1 South Elevation
1:100



2 East Elevation
1:100




115

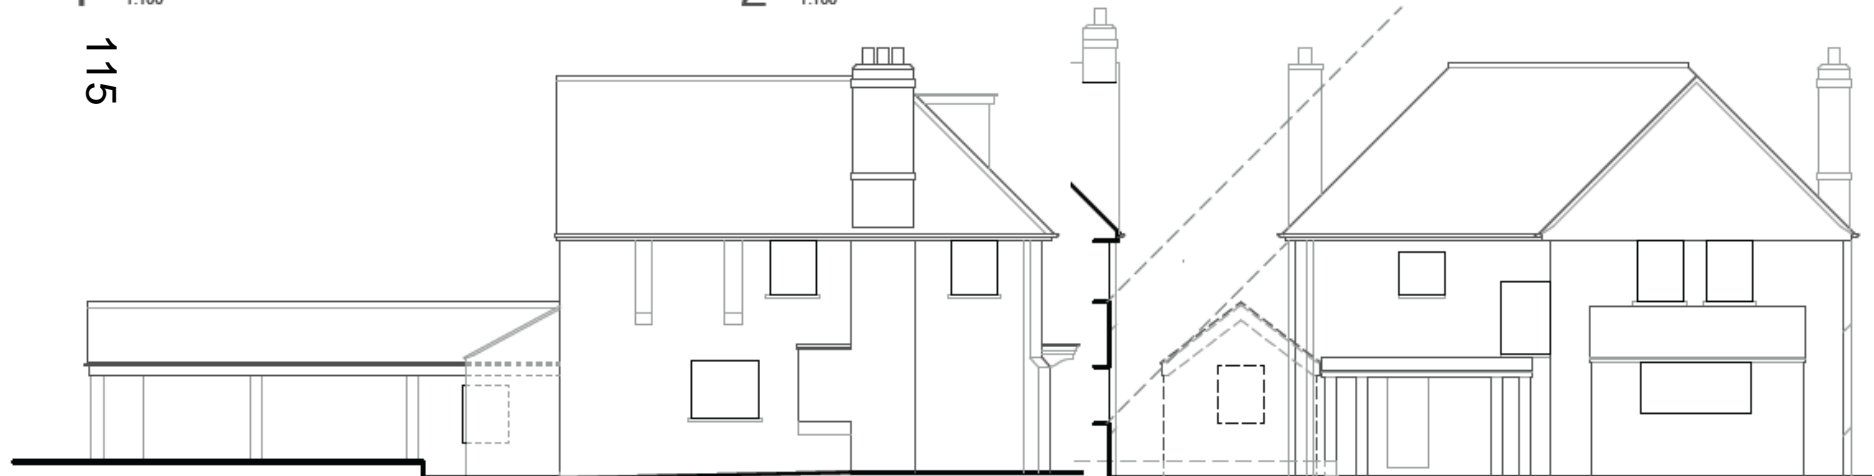


3 West Elevation
1:100

4 North Elevation
1:100

Existing Ground, First and Loft Floor Plans

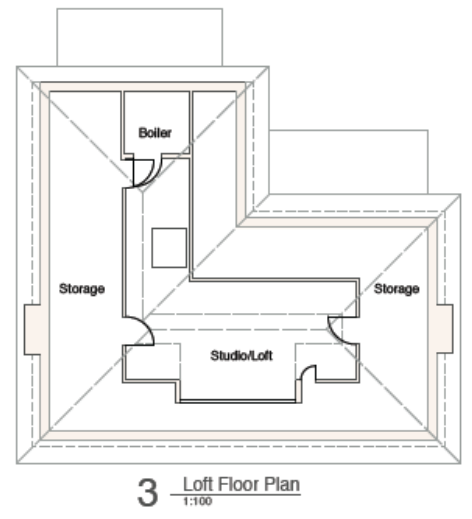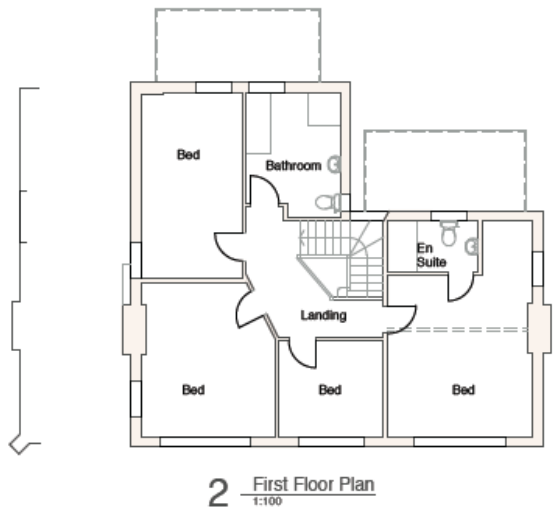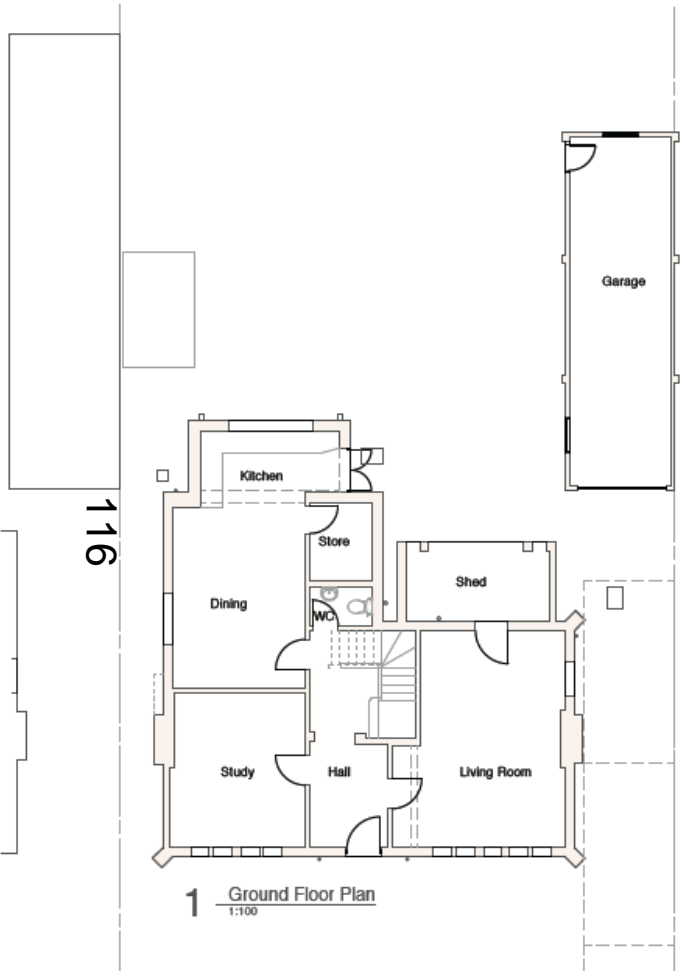


Proposed Elevations

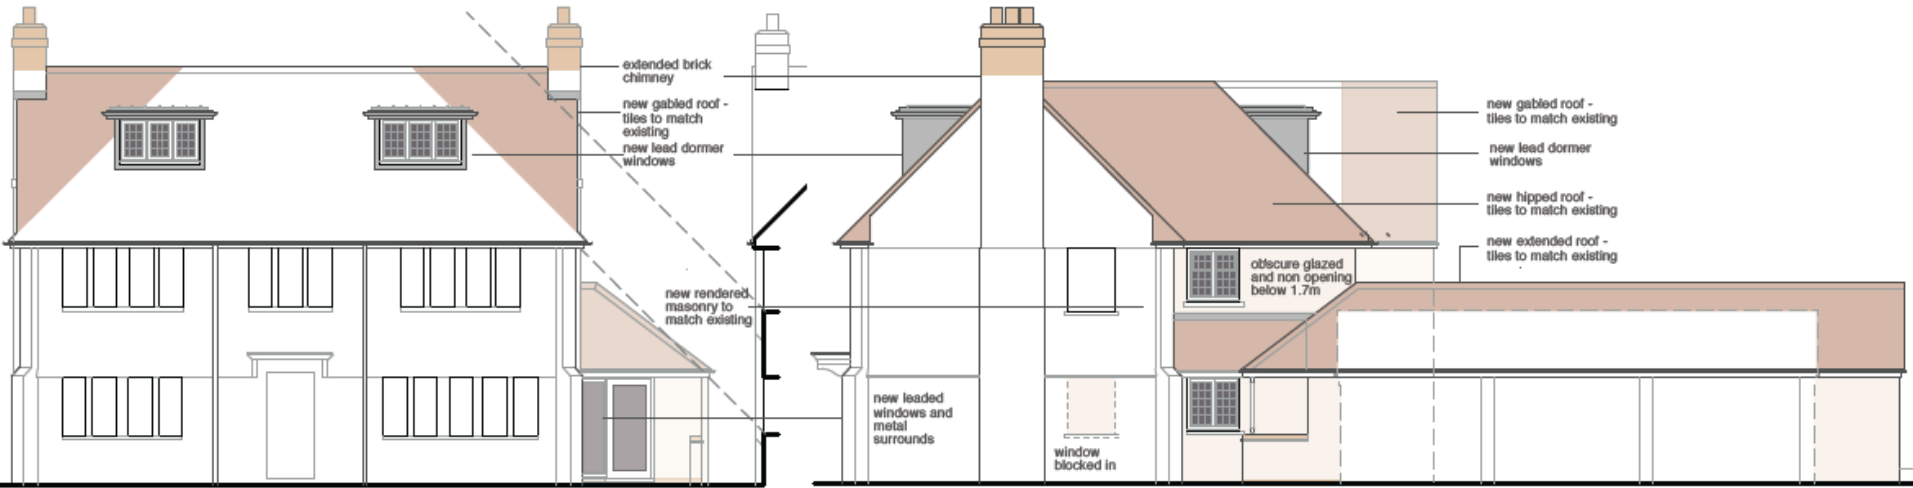

1 South Elevation
1:100

2 East Elevation
1:100

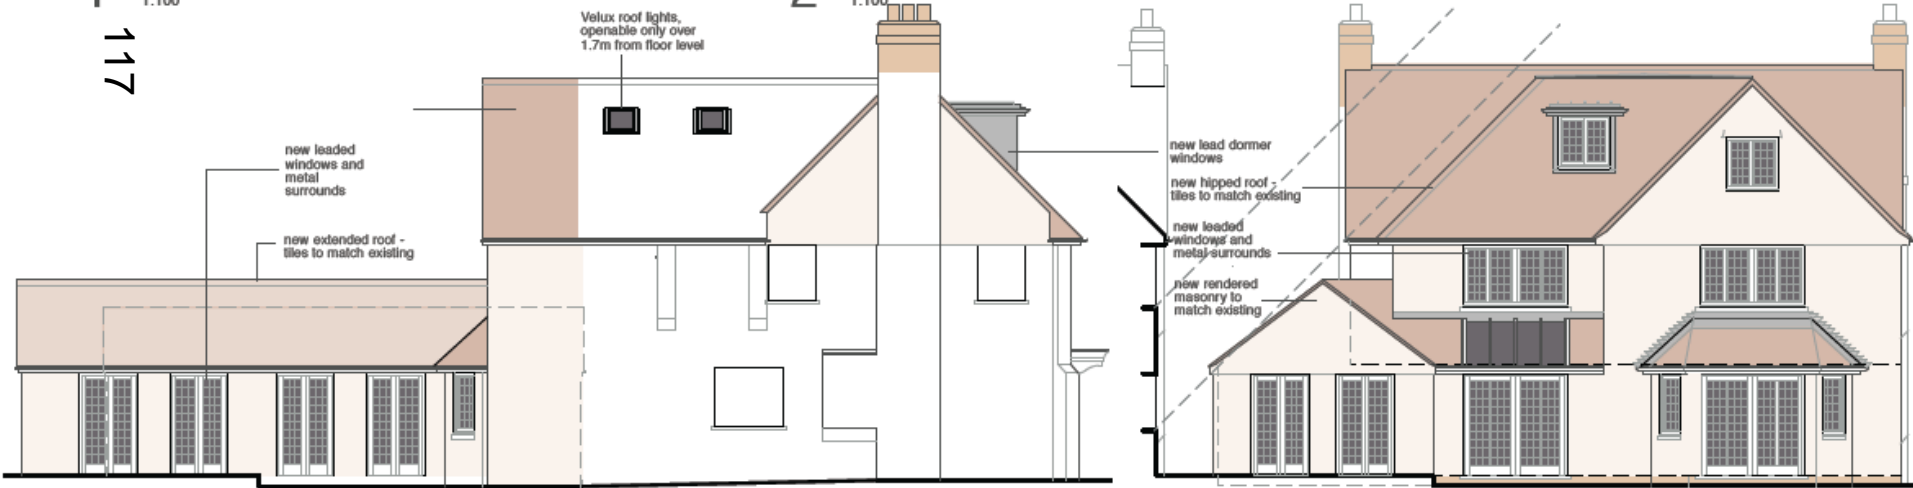

3 West Elevation
1:100

4 North Elevation
1:100

117

Proposed Floor Plans

