


Welcome to the East Area Planning Committee

- This planning committee meeting is held in public but it is not a public meeting.
- There will be an opportunity for the public to address the committee on each application.
- If you wish to speak for or against a planning application, you need to have either requested it in advance, or hand in one of the available speaker forms, or speak to the clerk.
- Information on meeting protocol and conduct at the committee is set out in the Code of Practice.
- This is in the committee agenda just before the first planning application report.



Location Plan

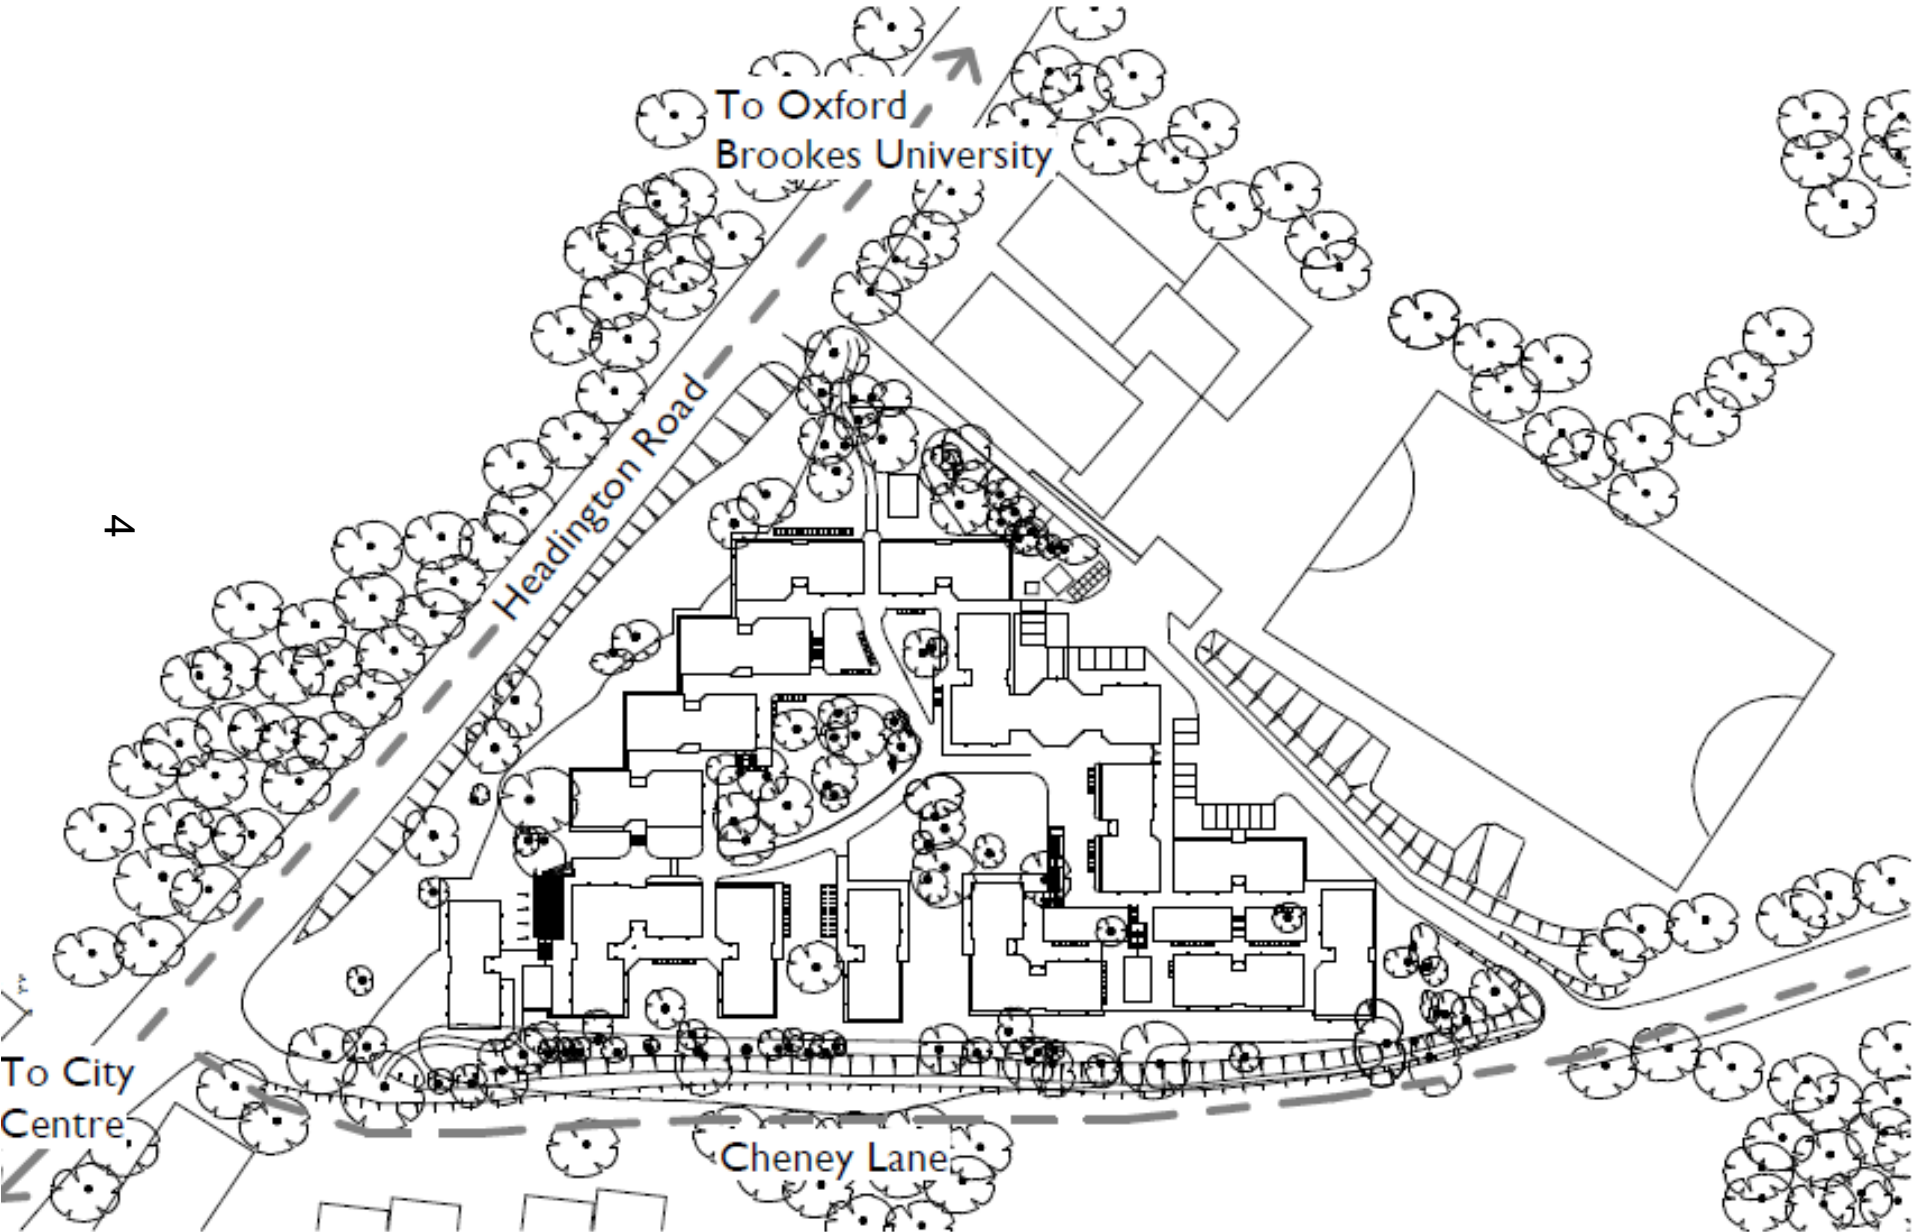

To Oxford
Brookes University


Headington Road

4

To City
Centre

Cheney Lane

Site Plan

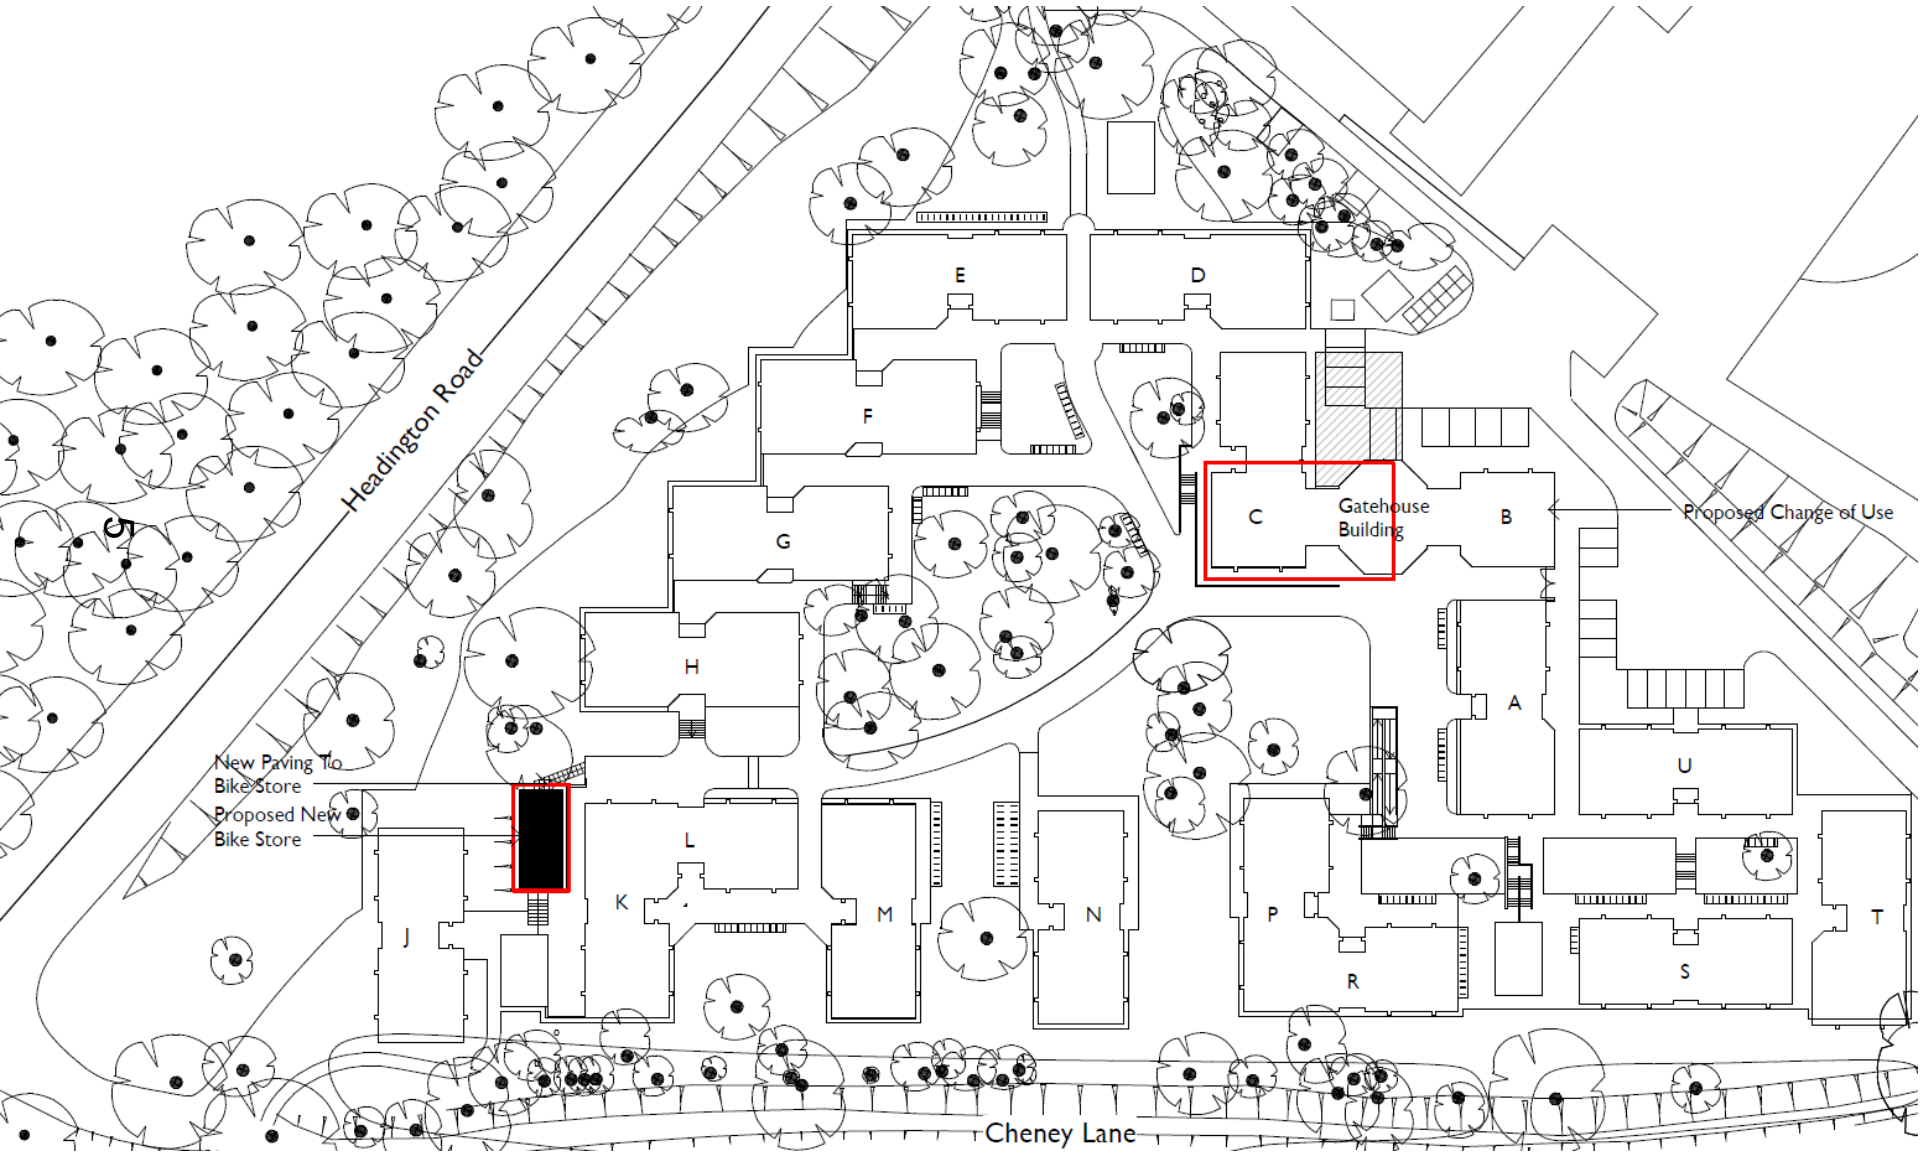



BLOCK
B

Reception

CHERRY STUDENT VILLAGE



KJ05 YZP

BK54 GEY

222 E33



Lauderette



BLOCK
C





6

Reception



10



L
K

Blue signpost with illegible text

4


11



Cycle Storage

12


Existing Ground Floor Plan

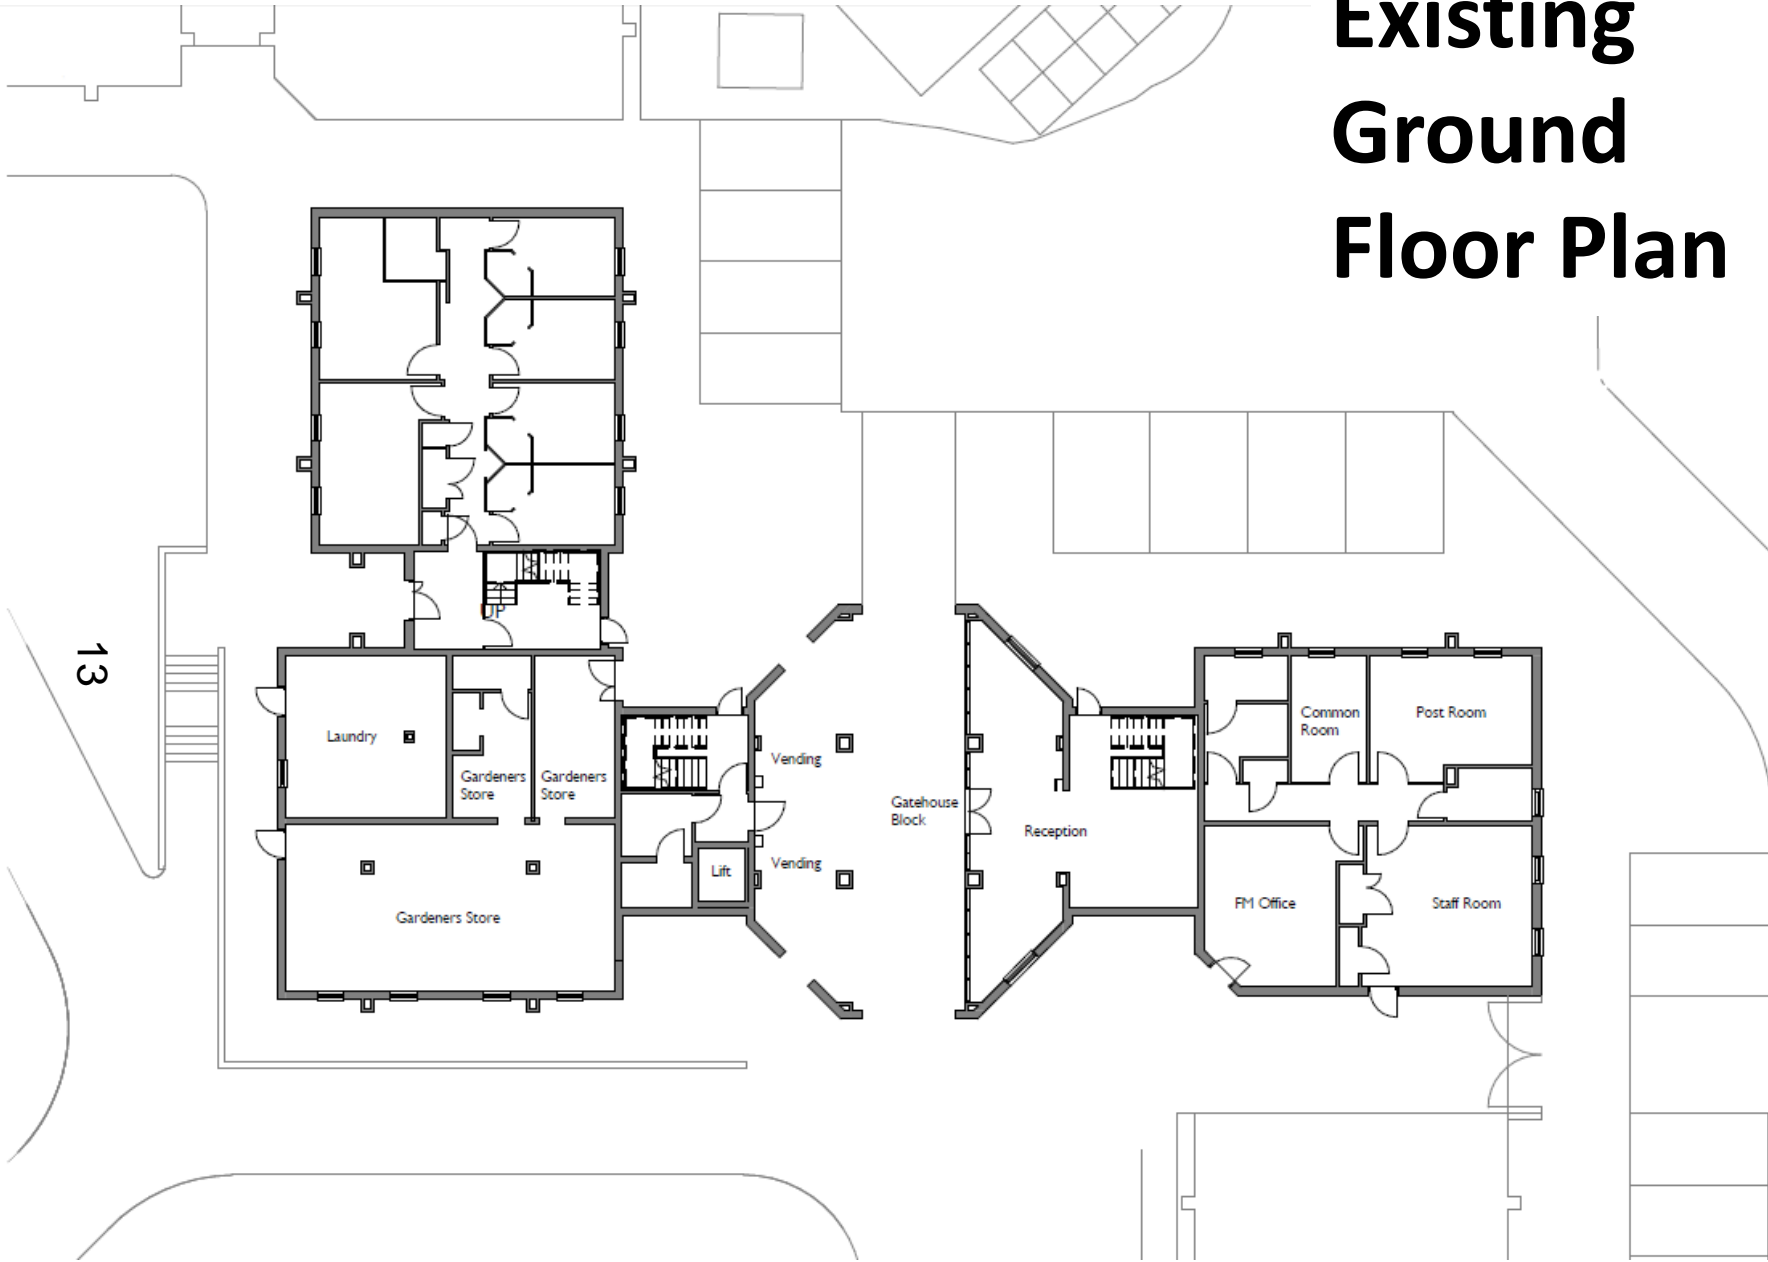

13


Proposed Ground Floor Plan

14

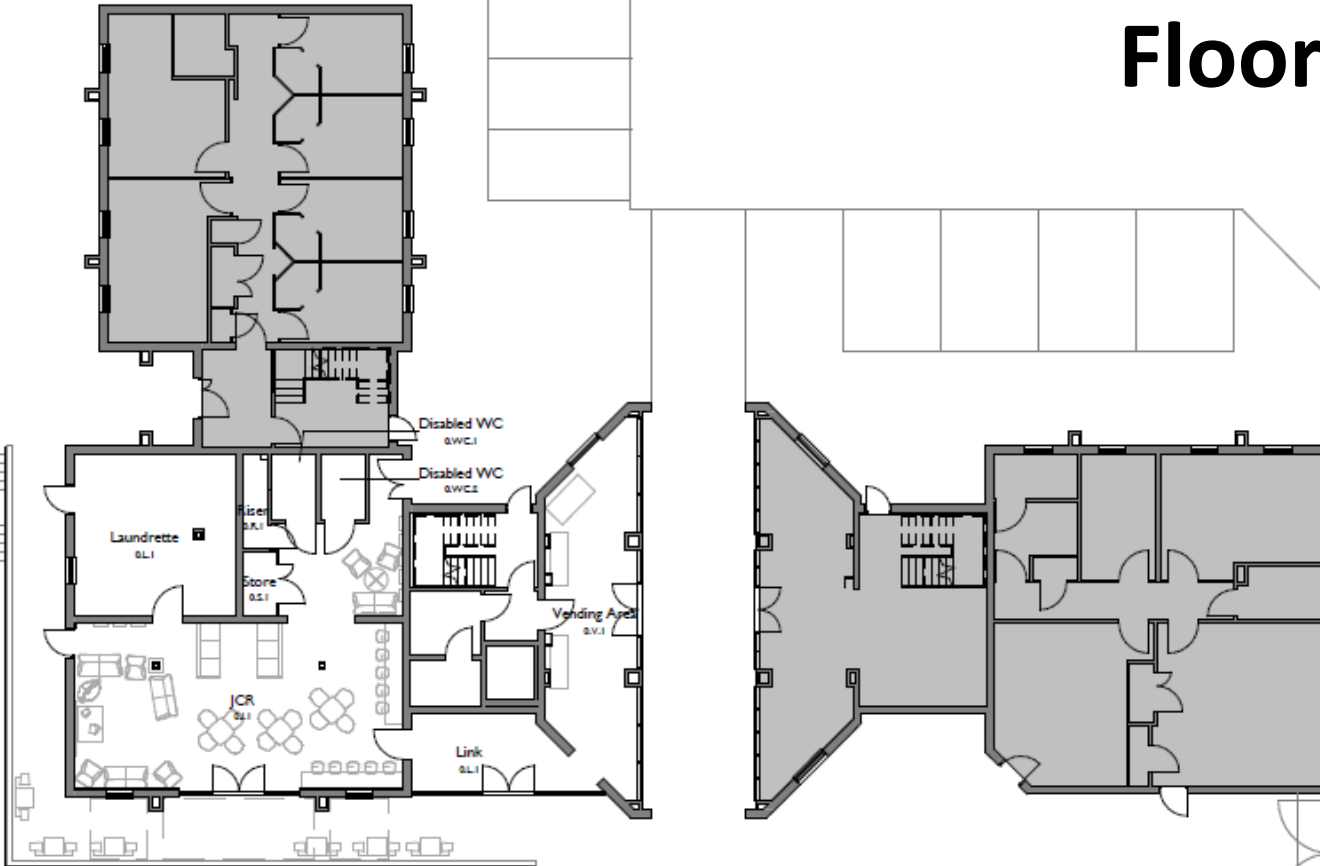


PROPOSED GROUND FLOOR

Existing First and Second Floor Plans

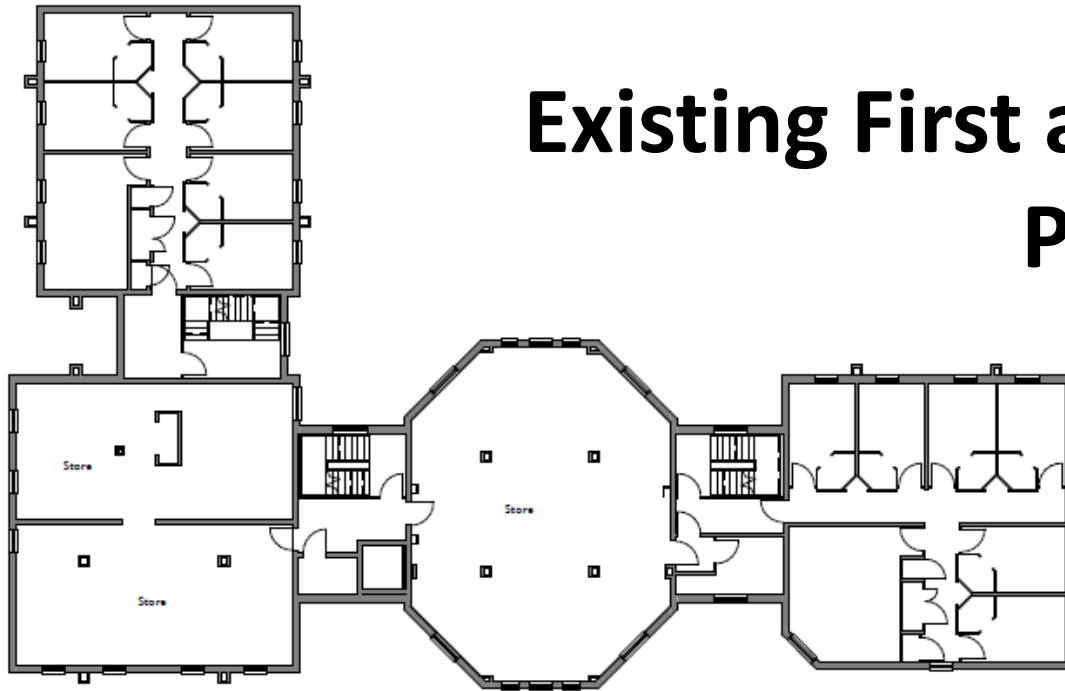

EXISTING SECOND FLOOR


1 : 200

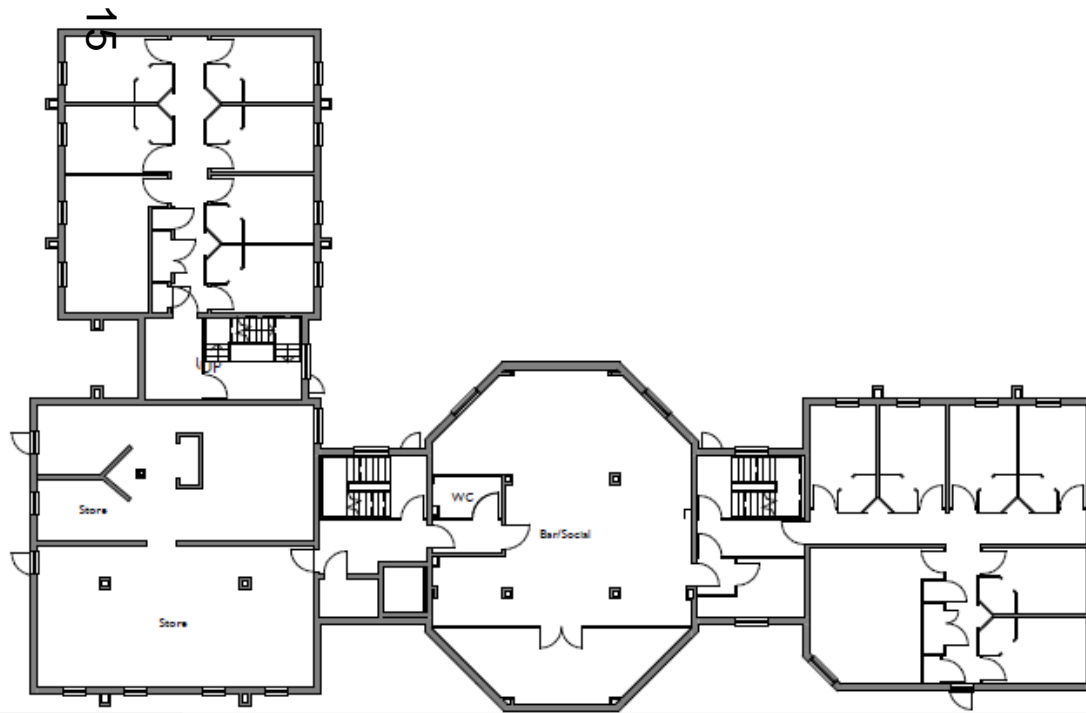

EXISTING FIRST FLOOR


1 : 200

Proposed First and Second Floor Plans

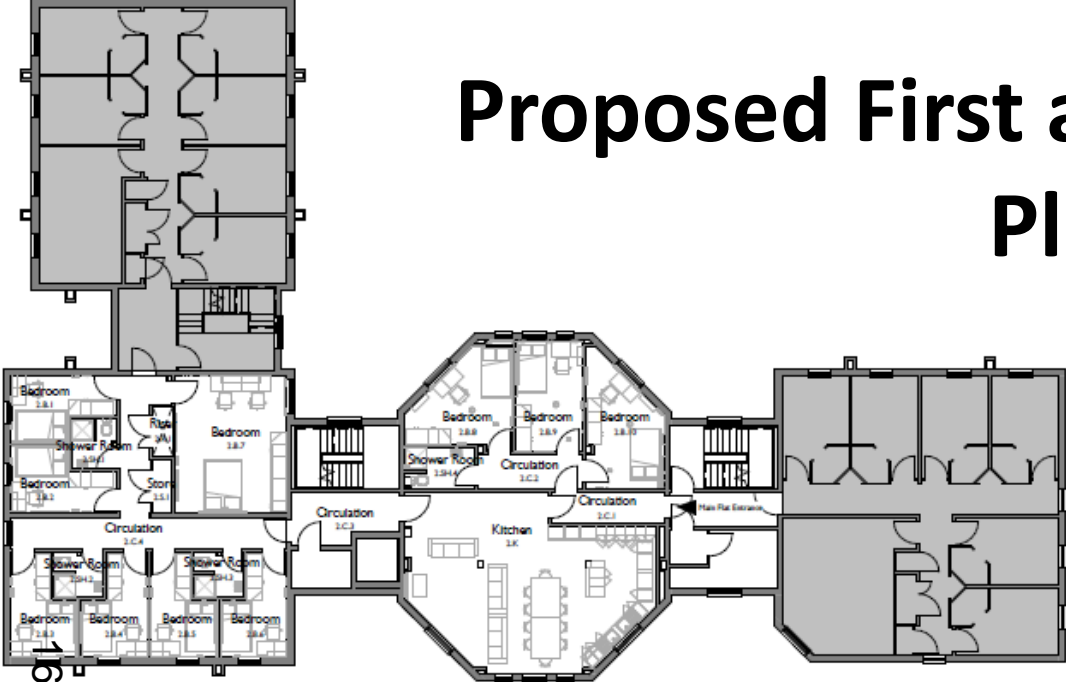

PROPOSED SECOND FLOOR

1 : 200

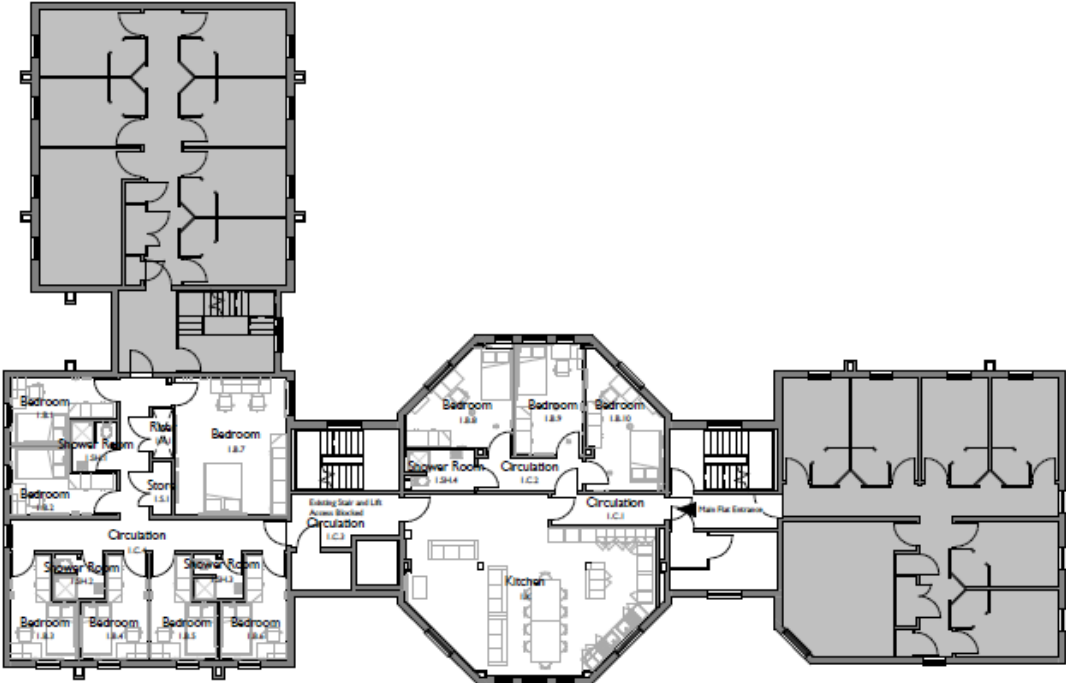

PROPOSED FIRST FLOOR

1 : 200

Existing Elevations

17




SOUTH ELEVATION

1 : 200



NORTH ELEVATION

1 : 200

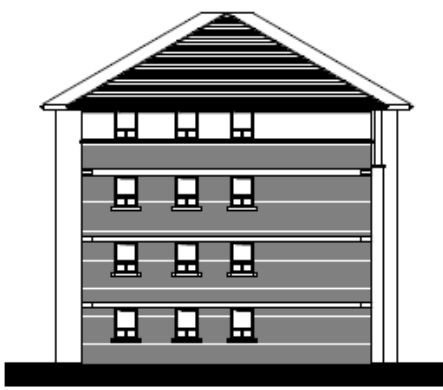

EAST ELEVATION

1 : 200



WEST ELEVATION

1 : 200

Proposed Elevations

18




SOUTH ELEVATION

1 : 200



NORTH ELEVATION

1 : 200

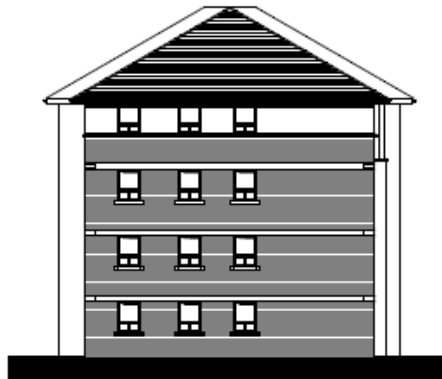


EAST ELEVATION

1 : 200




WEST ELEVATION

1 : 200

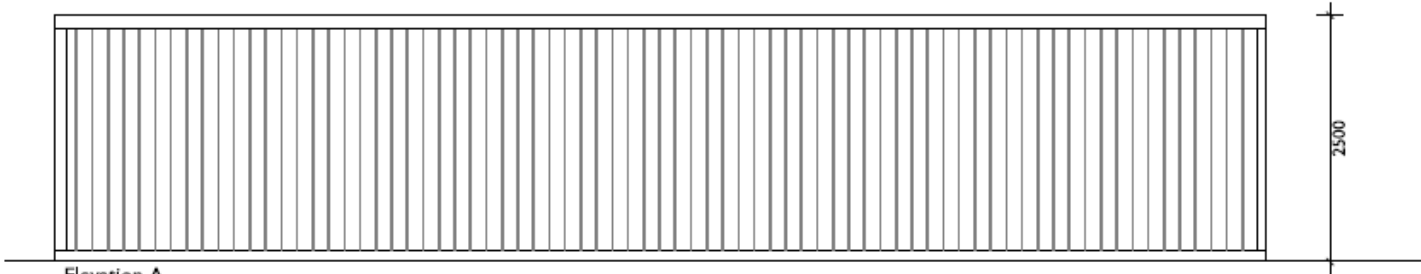


Elevation A


Drainage to consist of half-round gutter to full length of lower side of roof, single RWP position to be agreed with S.E. on site

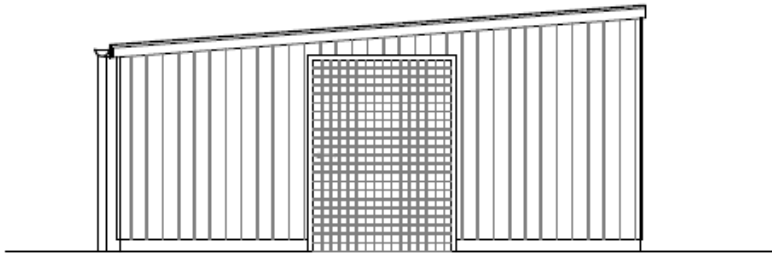

Elevation B

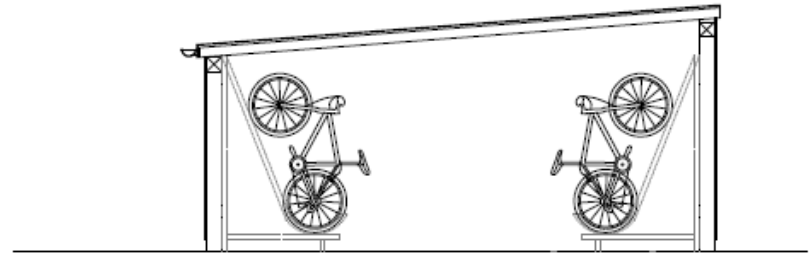


Section A

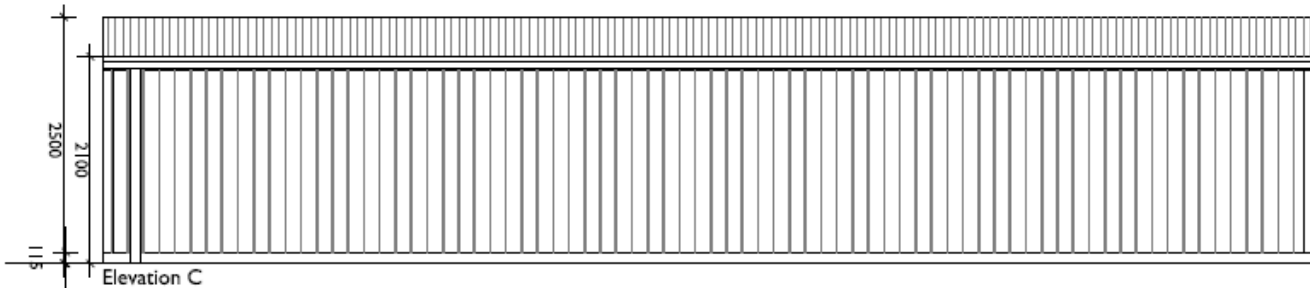

Elevation C

FINAL BIKE SHELTER TO HAVE MINIMAL GROUND DISRUPTION IN TREE ROOT PROTECTION AREA, FINAL CONSTRUCTION AND GROUND CONNECTION TO BE AGREED WITH PLANNING AND LANDSCAPE OFFICER PRIOR TO WORK COMMENCEMENT ON SITE.

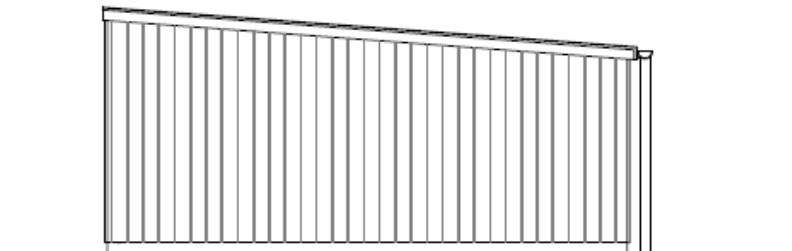

Elevation D

Bike Shed Elevations

Site Plan

