


Welcome to the East Area Planning Committee

- This planning committee meeting is held in public but it is not a public meeting.
- There will be an opportunity for the public to address the committee on each application.
- If you wish to speak for or against a planning application, you need to have either requested it in advance, or hand in one of the available speaker forms, or speak to the clerk.
- Information on meeting protocol and conduct at the committee is set out in the Code of Practice.
- This is in the committee agenda just before the first planning application report.

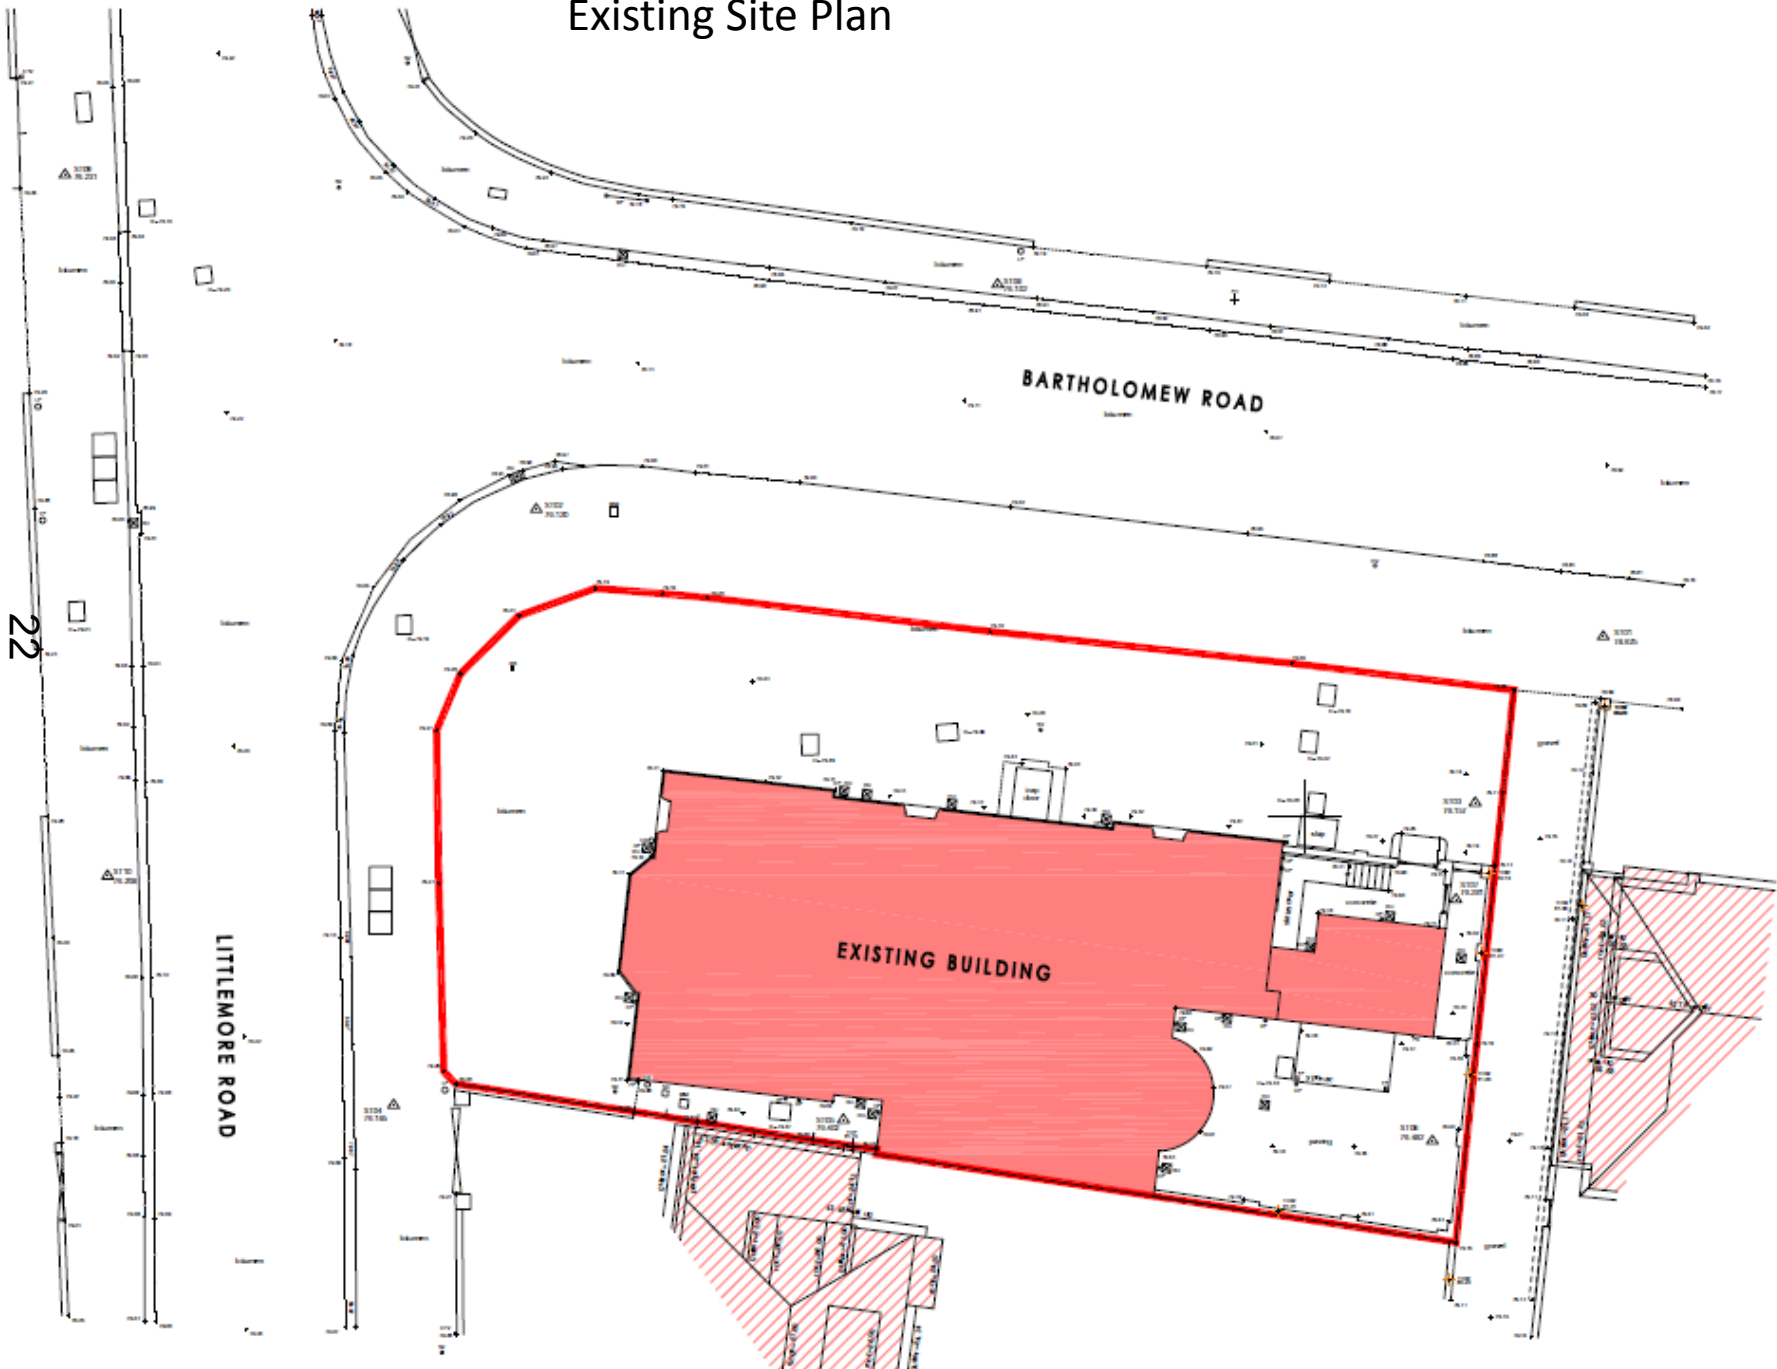


Existing Site Plan



Proposed Site Plan

23

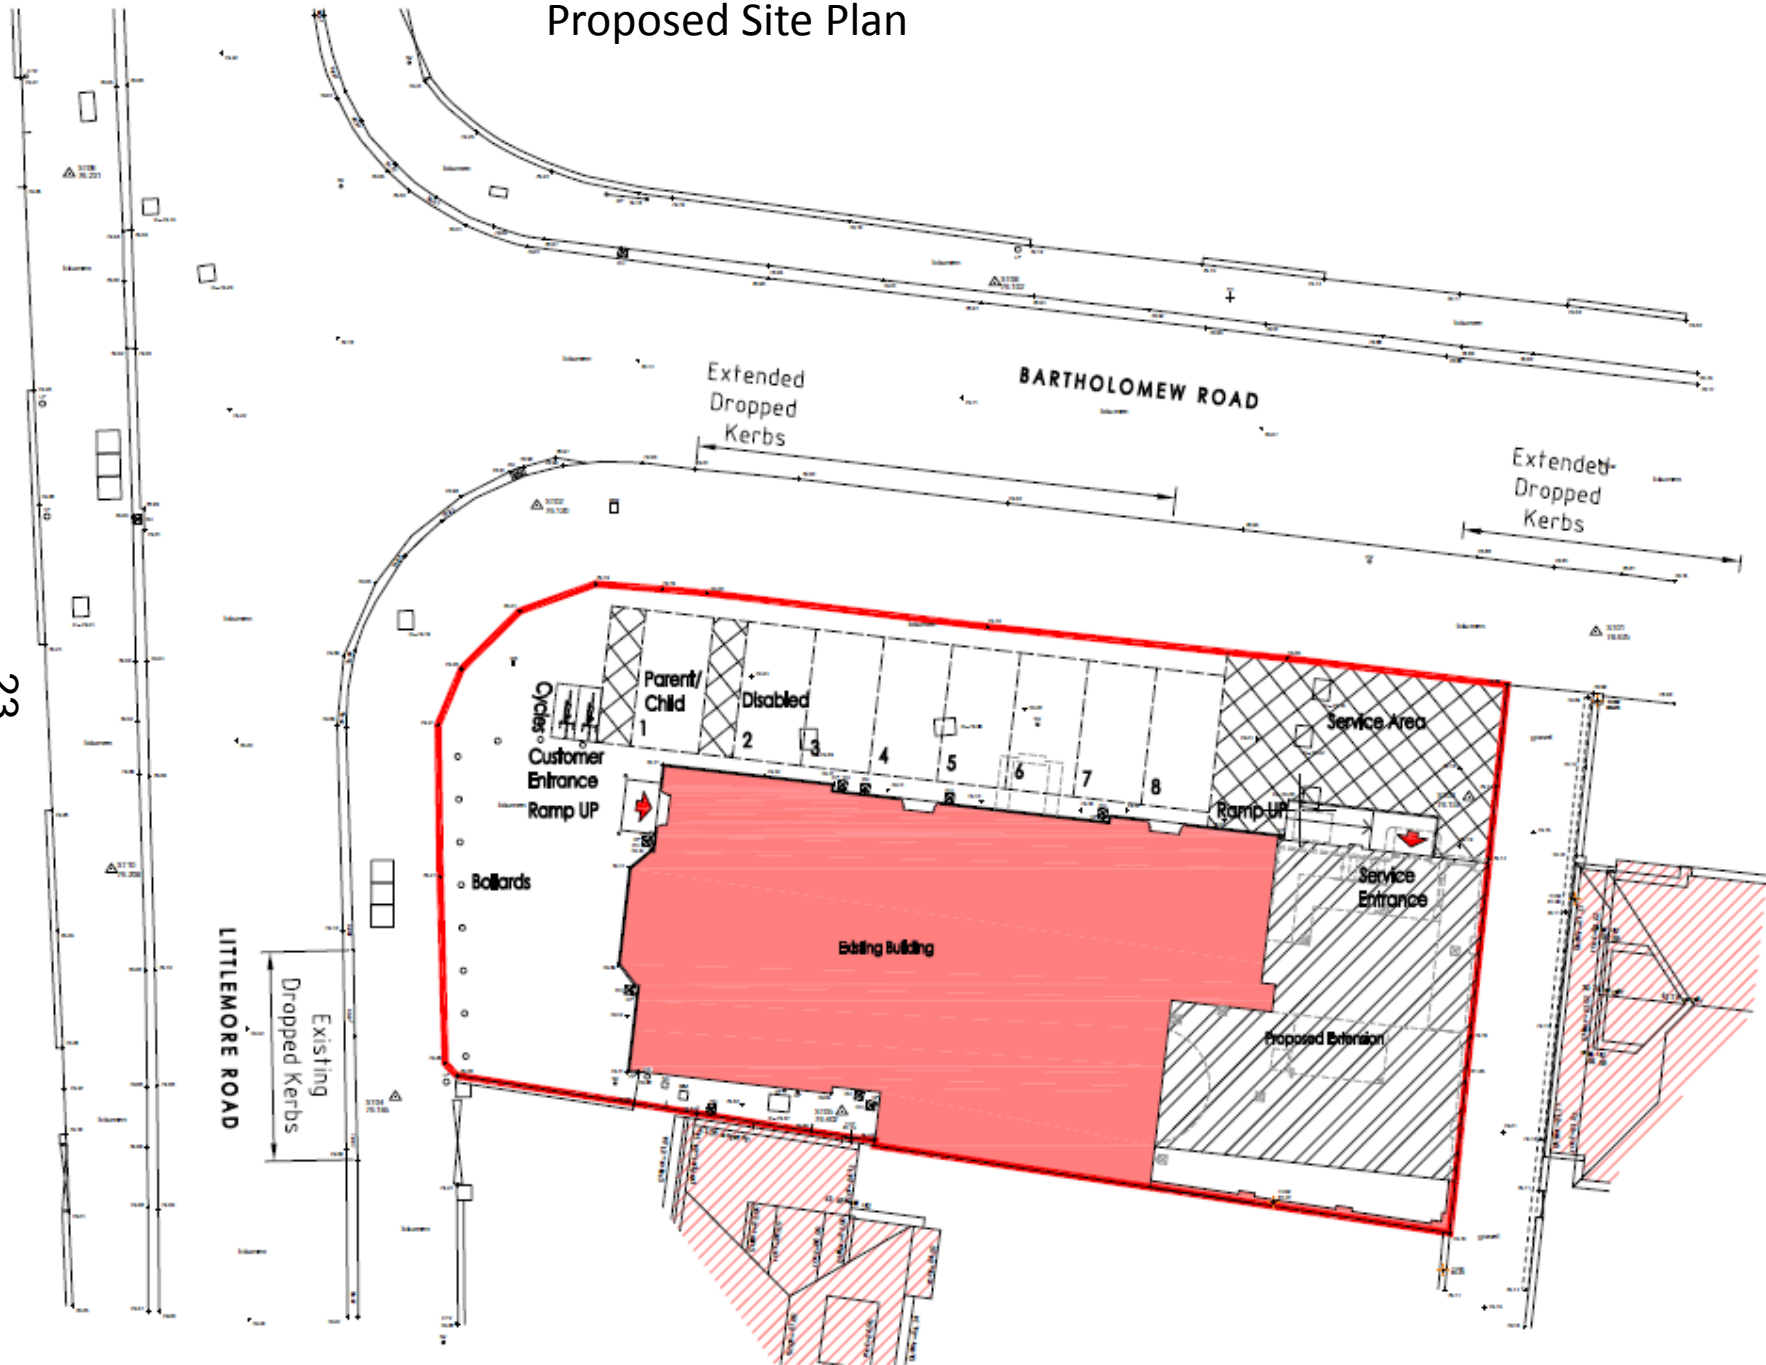

24





25

26




27







Existing Floor Plans

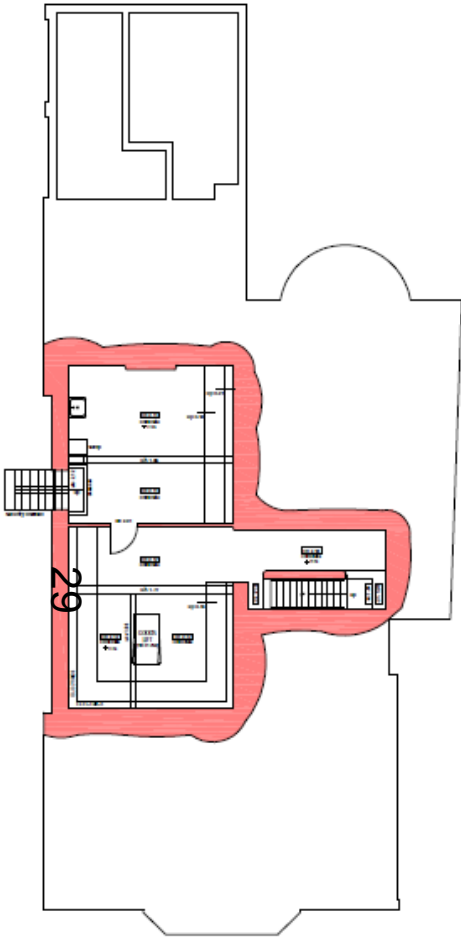

Existing Basement Plan

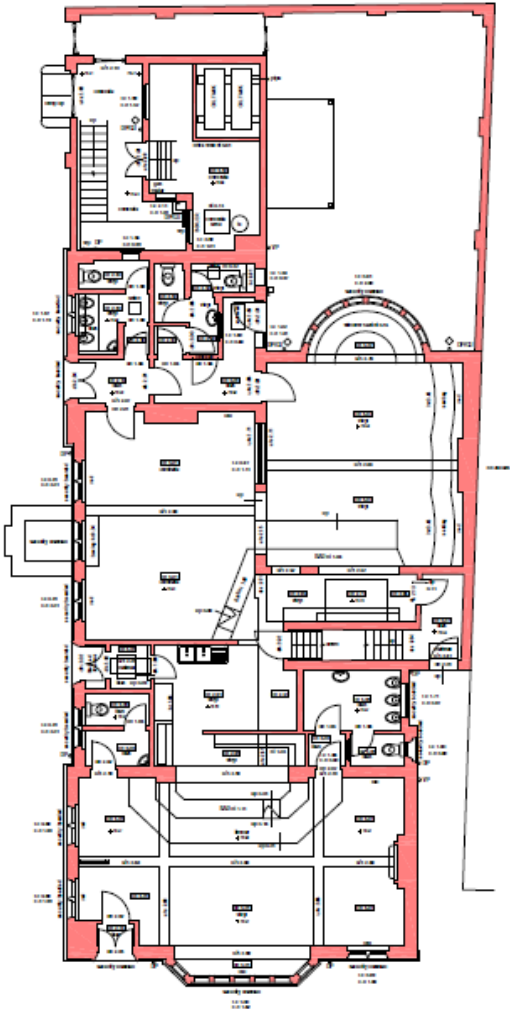

Existing Ground Floor Plan

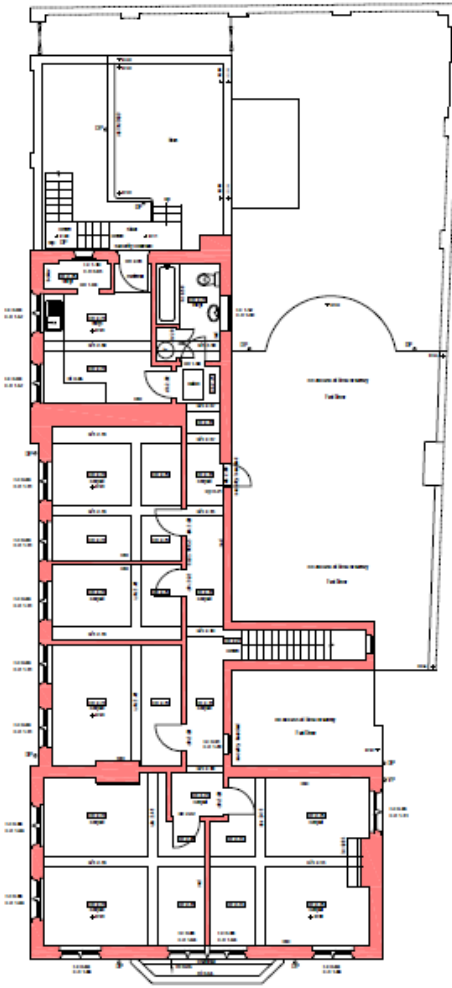

Existing First Floor Plan

Existing Elevations




North Elevation

30



West Elevation

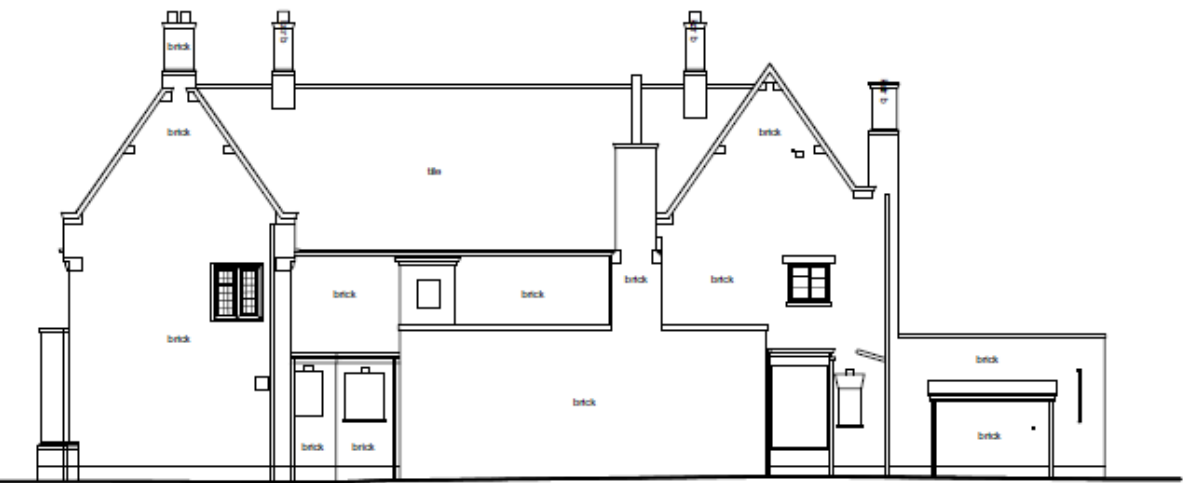


South Elevation




East Elevation

Existing Roof Plan

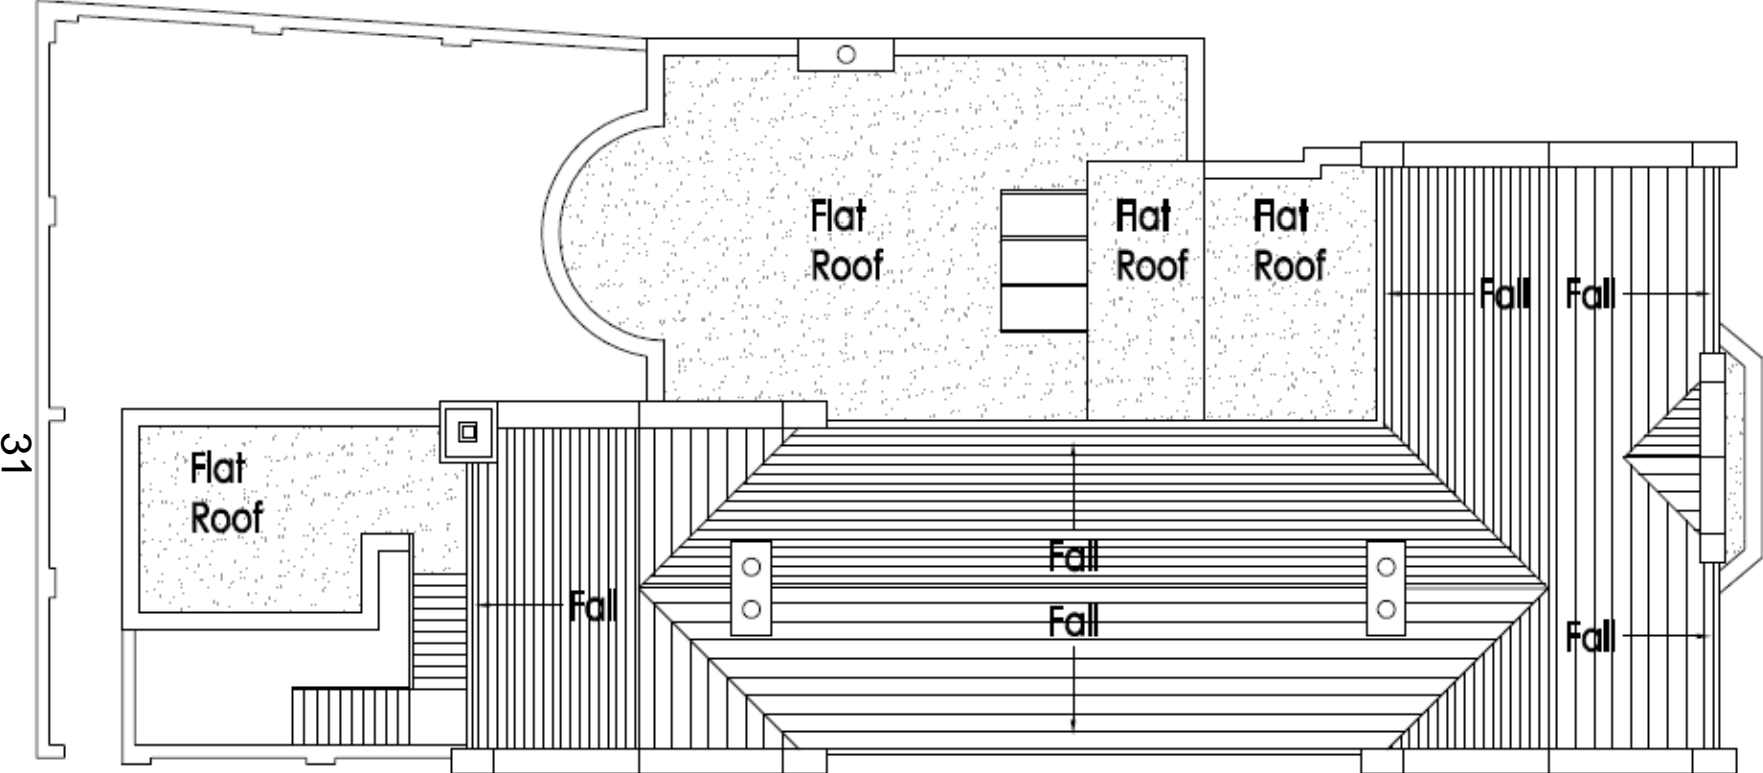

Existing Roof Plan

Proposed Roof Plans

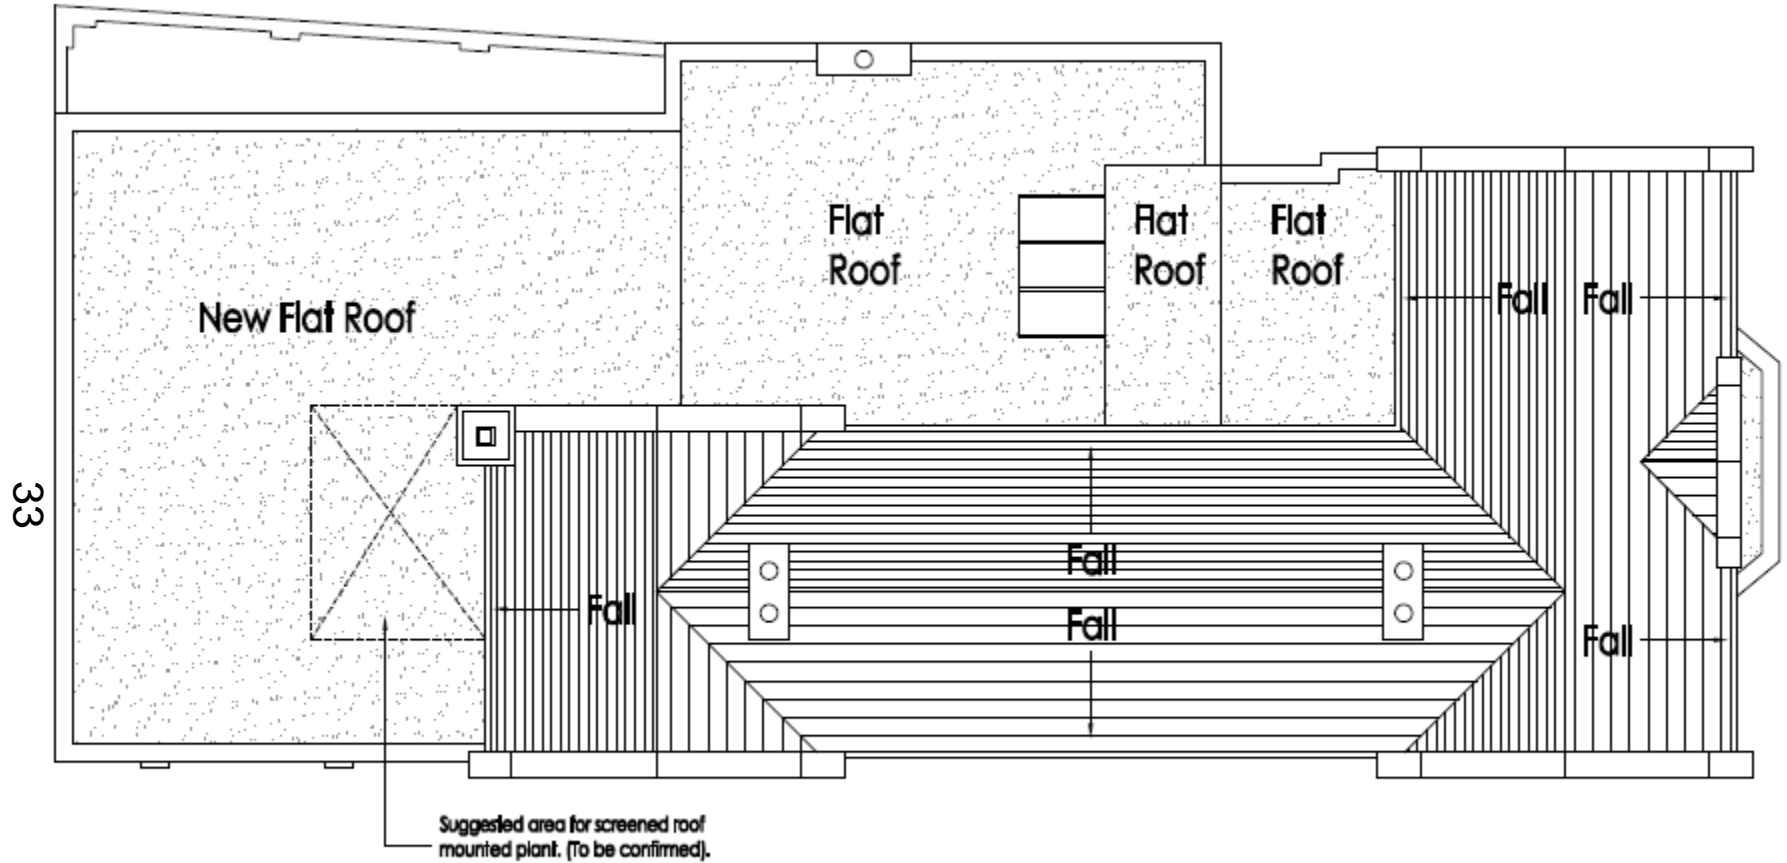

Proposed Roof Plan


Proposed Elevations




North Elevation



West Elevation

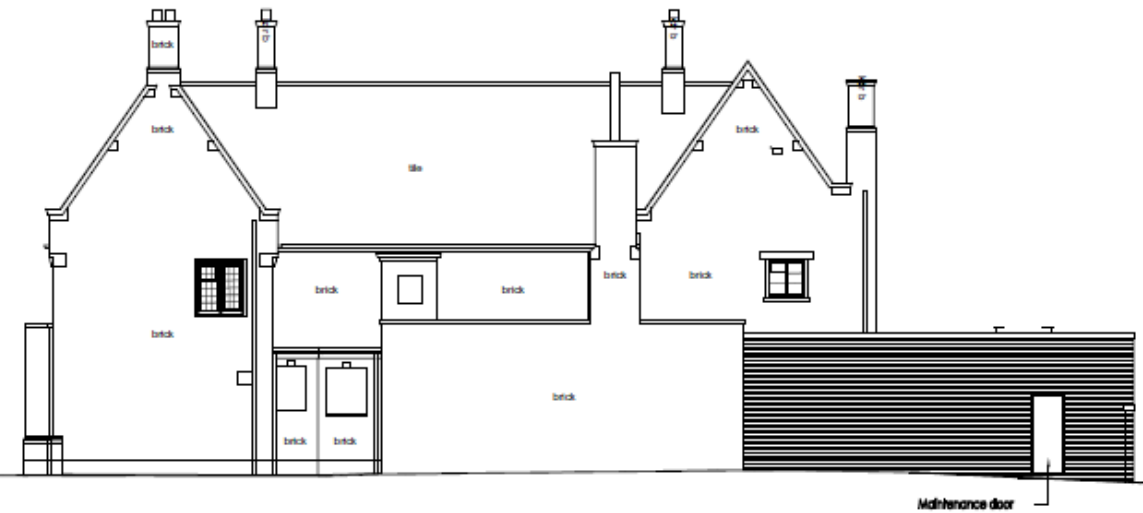

South Elevation

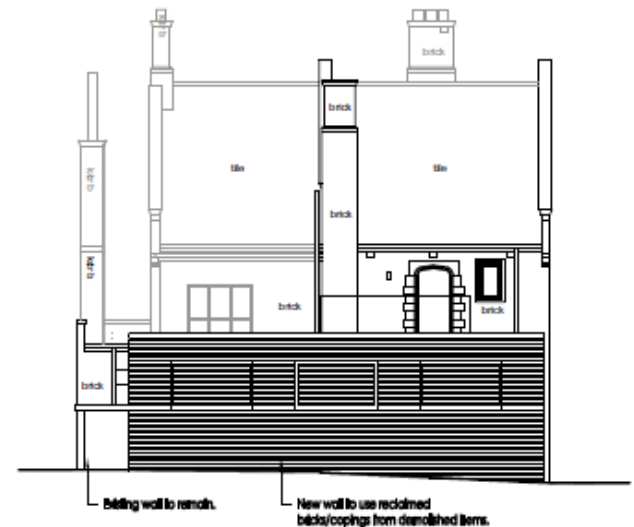

East Elevation

34


Proposed East and West Elevations



Ramp UP as required

Widen existing door opening, or form new entrance internally and retain existing doors. (Subject to Planning)

Proposed East Elevation

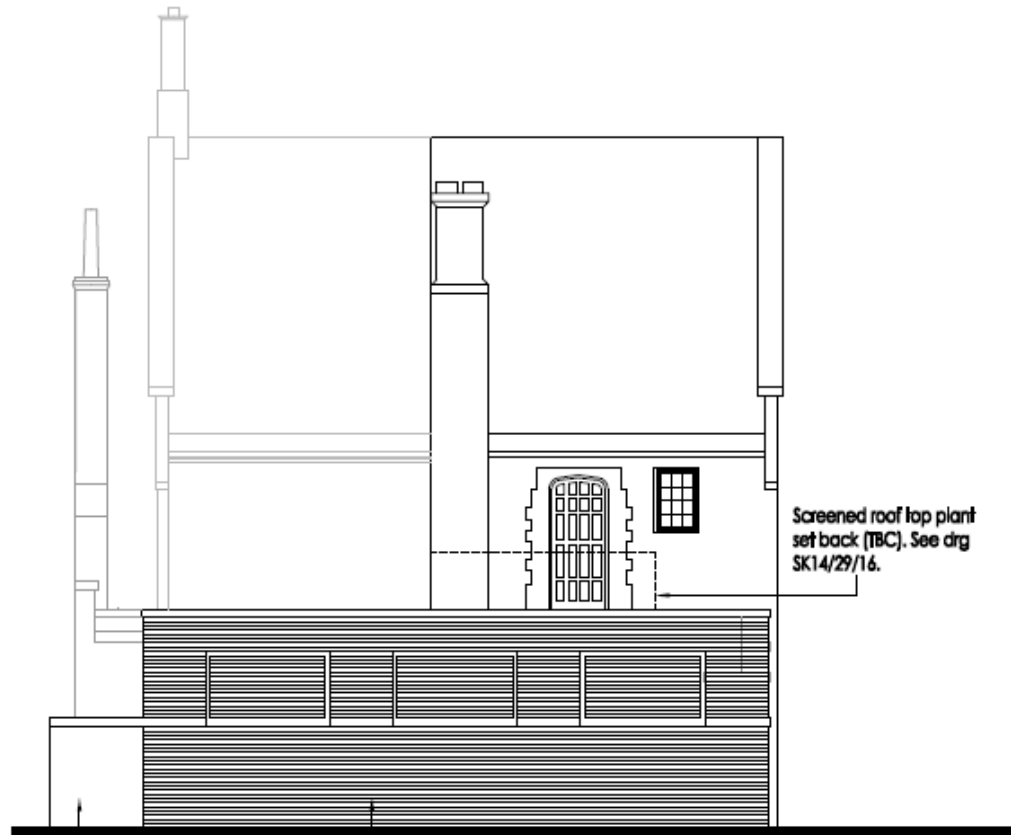

Existing wall to remain.


New wall to use reclaimed bricks/copings from demolished items.

Screened roof top plant set back (TBC). See circ SK14/29/16.

Proposed West Elevation

Proposed Section A-A

36

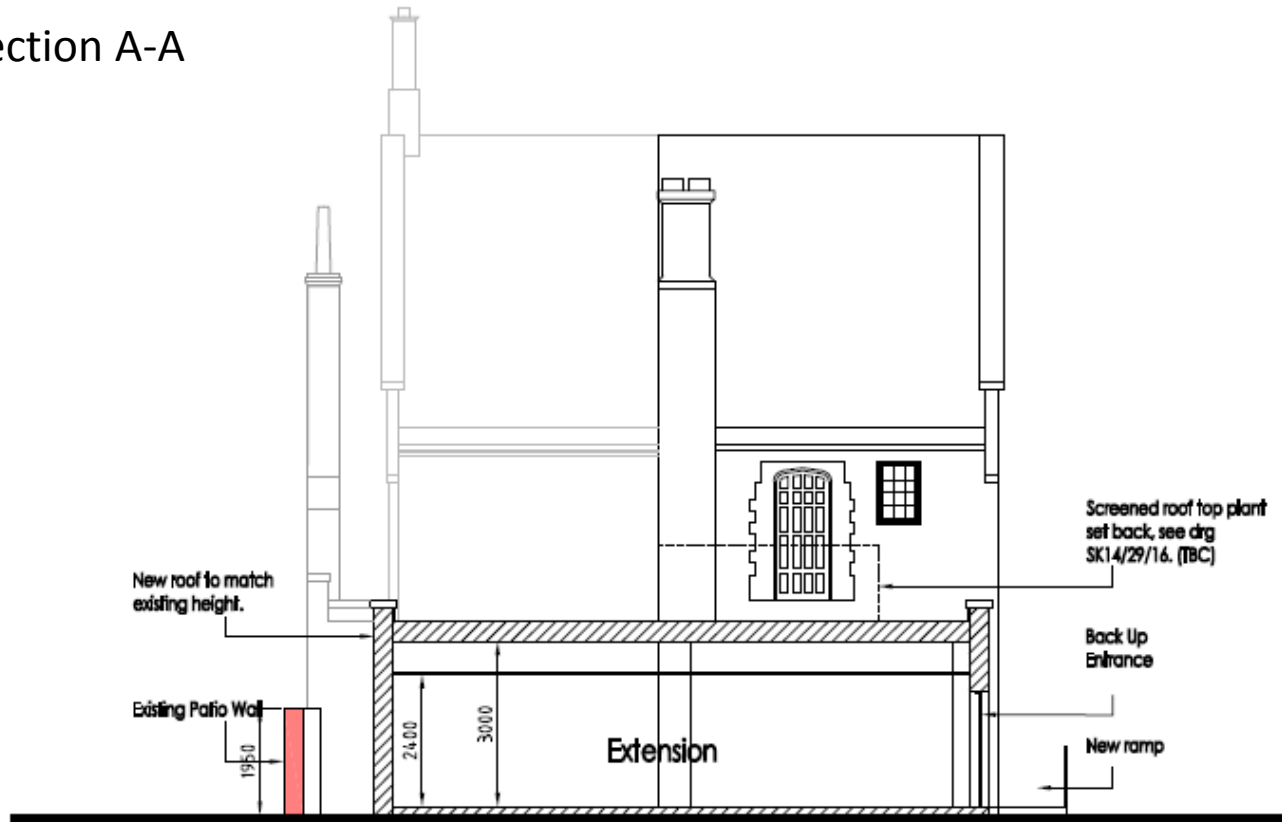

Proposed Section through extension



Section Plan 1:500