


Welcome to the East Area Planning Committee


- This planning committee meeting is held in public but it is not a public meeting.
- There will be an opportunity for the public to address the committee on each application.
- If you wish to speak for or against a planning application, you need to have either requested it in advance, or hand in one of the available speaker forms, or speak to the clerk.
- Information on meeting protocol and conduct at the committee is set out in the Code of Practice.
- This is in the committee agenda just before the first planning application report.

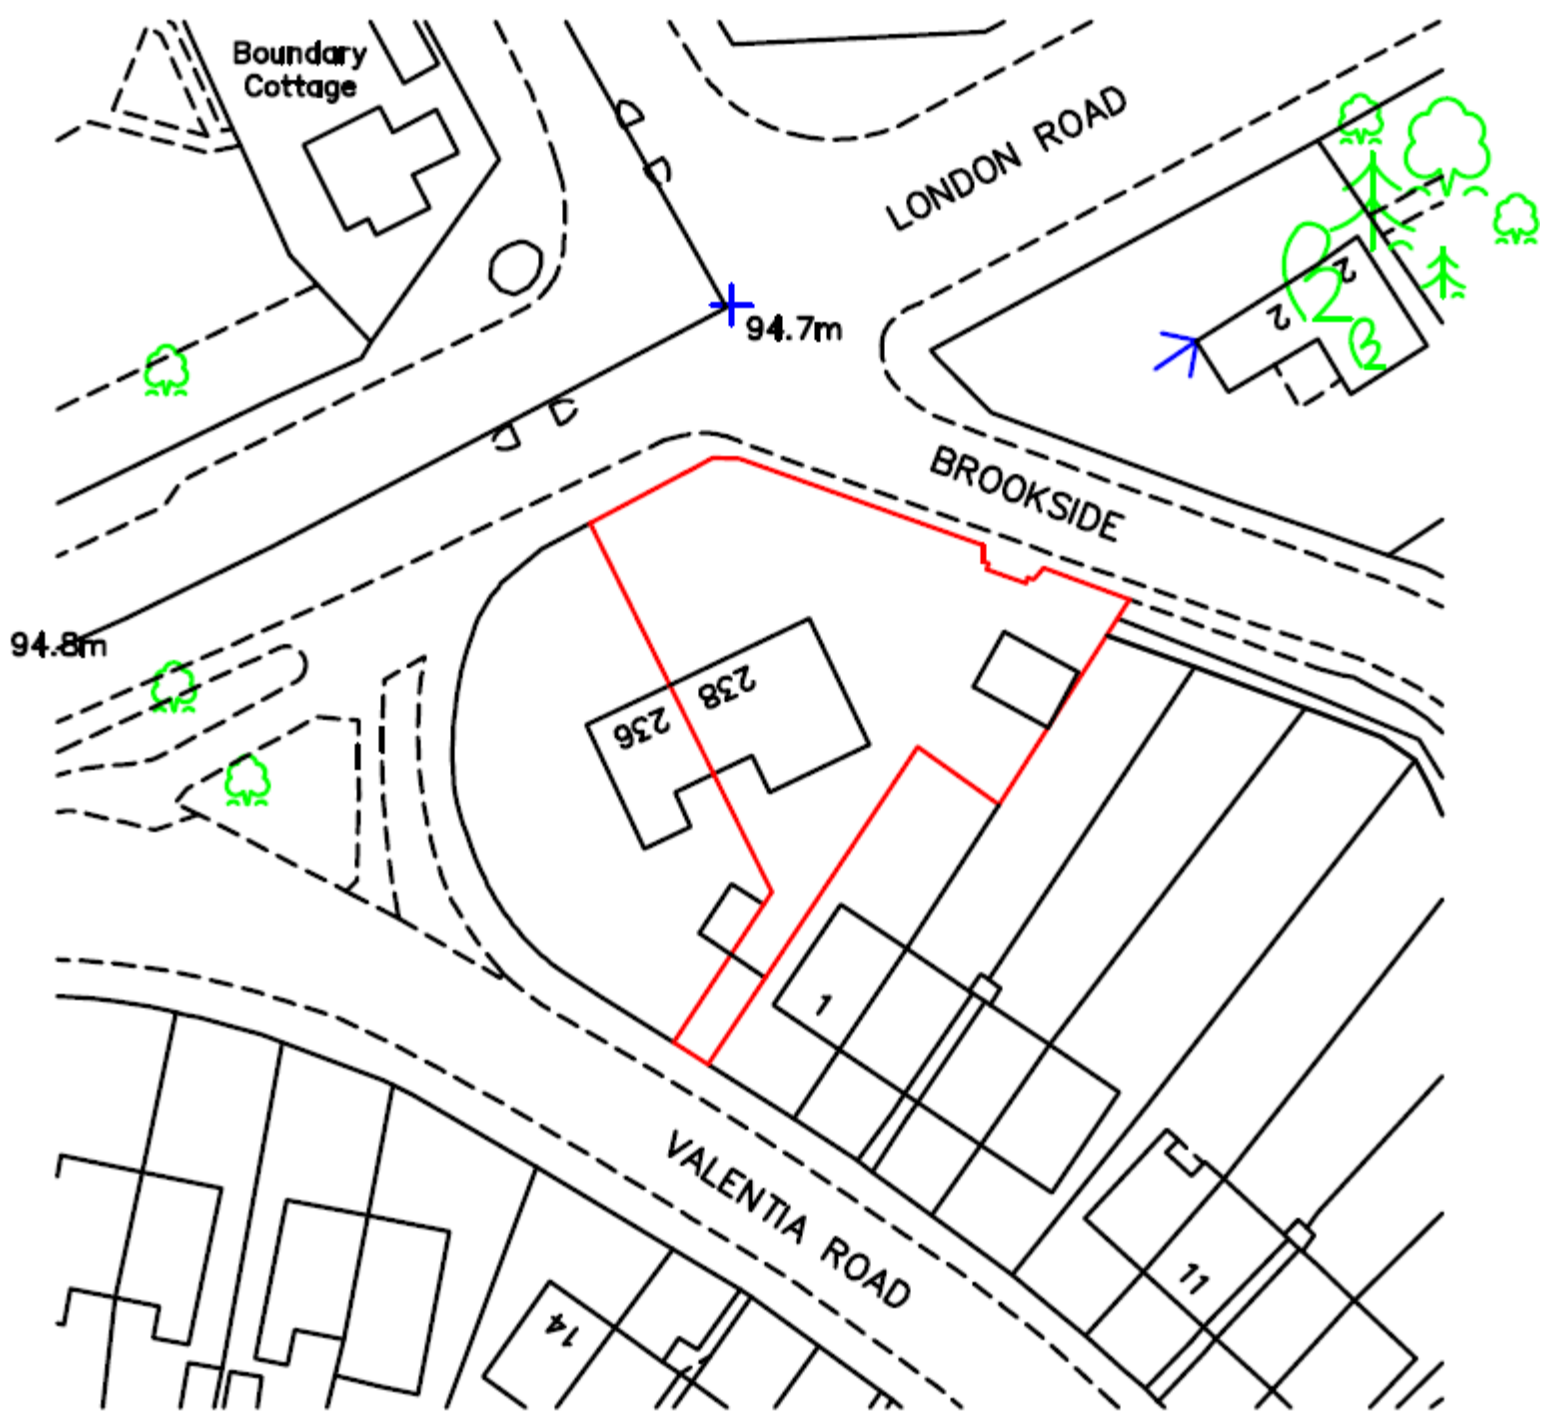



Proposed Block Plan

39

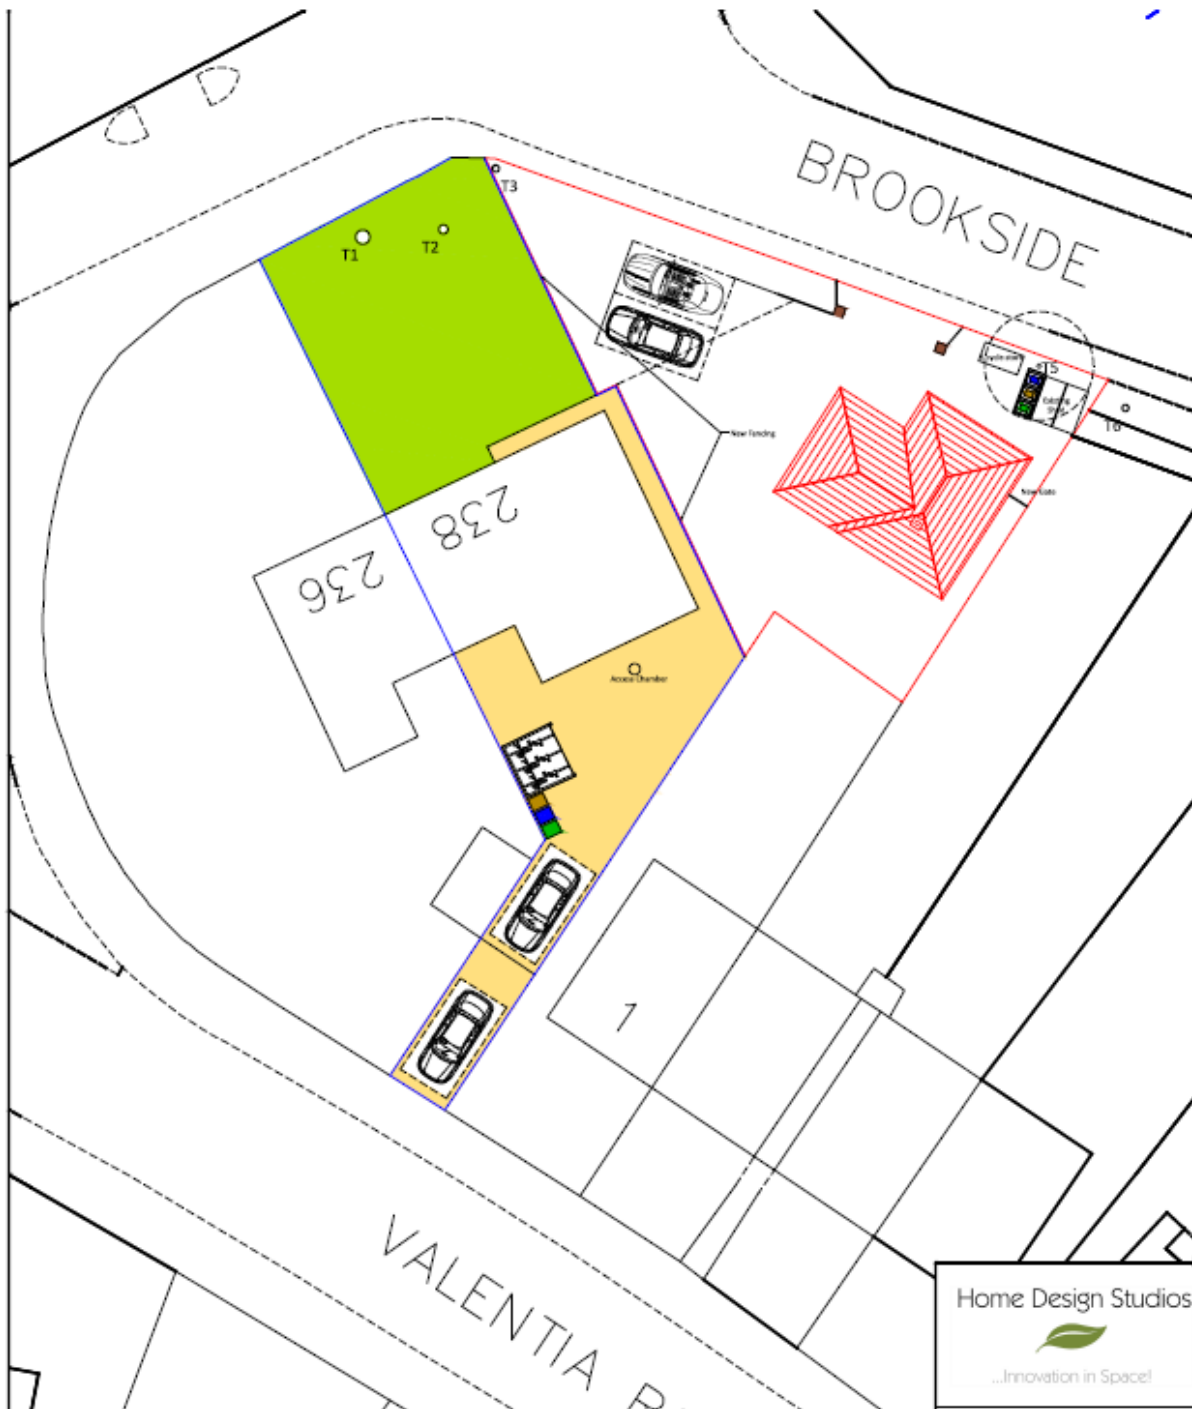



40

View from Brookside



View from Brookside



42

View from Brookside



View from Headington Road, garage to be demolished in the background



View from Reliance Way



View of garage from within site



46

View within garden, area to car parking




View from within garden towards garage



48


View from within garden to rear of garage

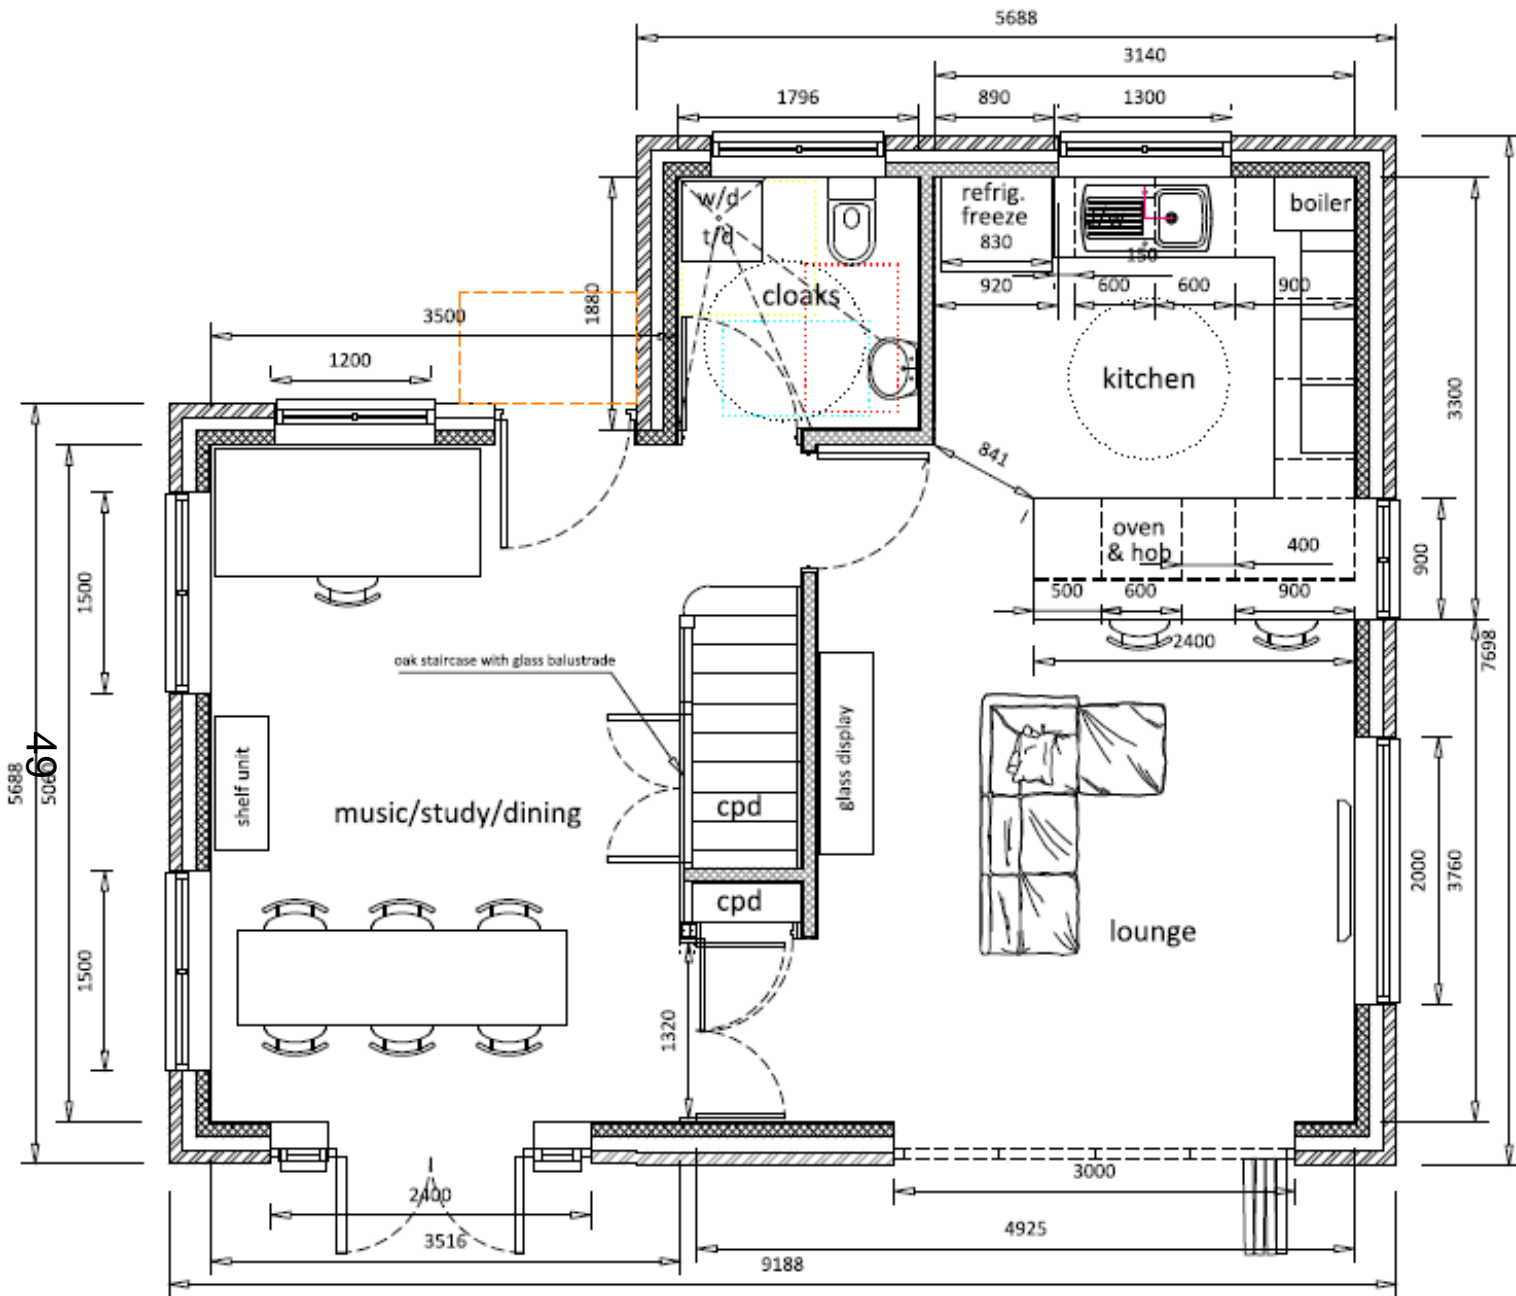


PROPOSED GROUND FLOOR

SCALE 1:50


50

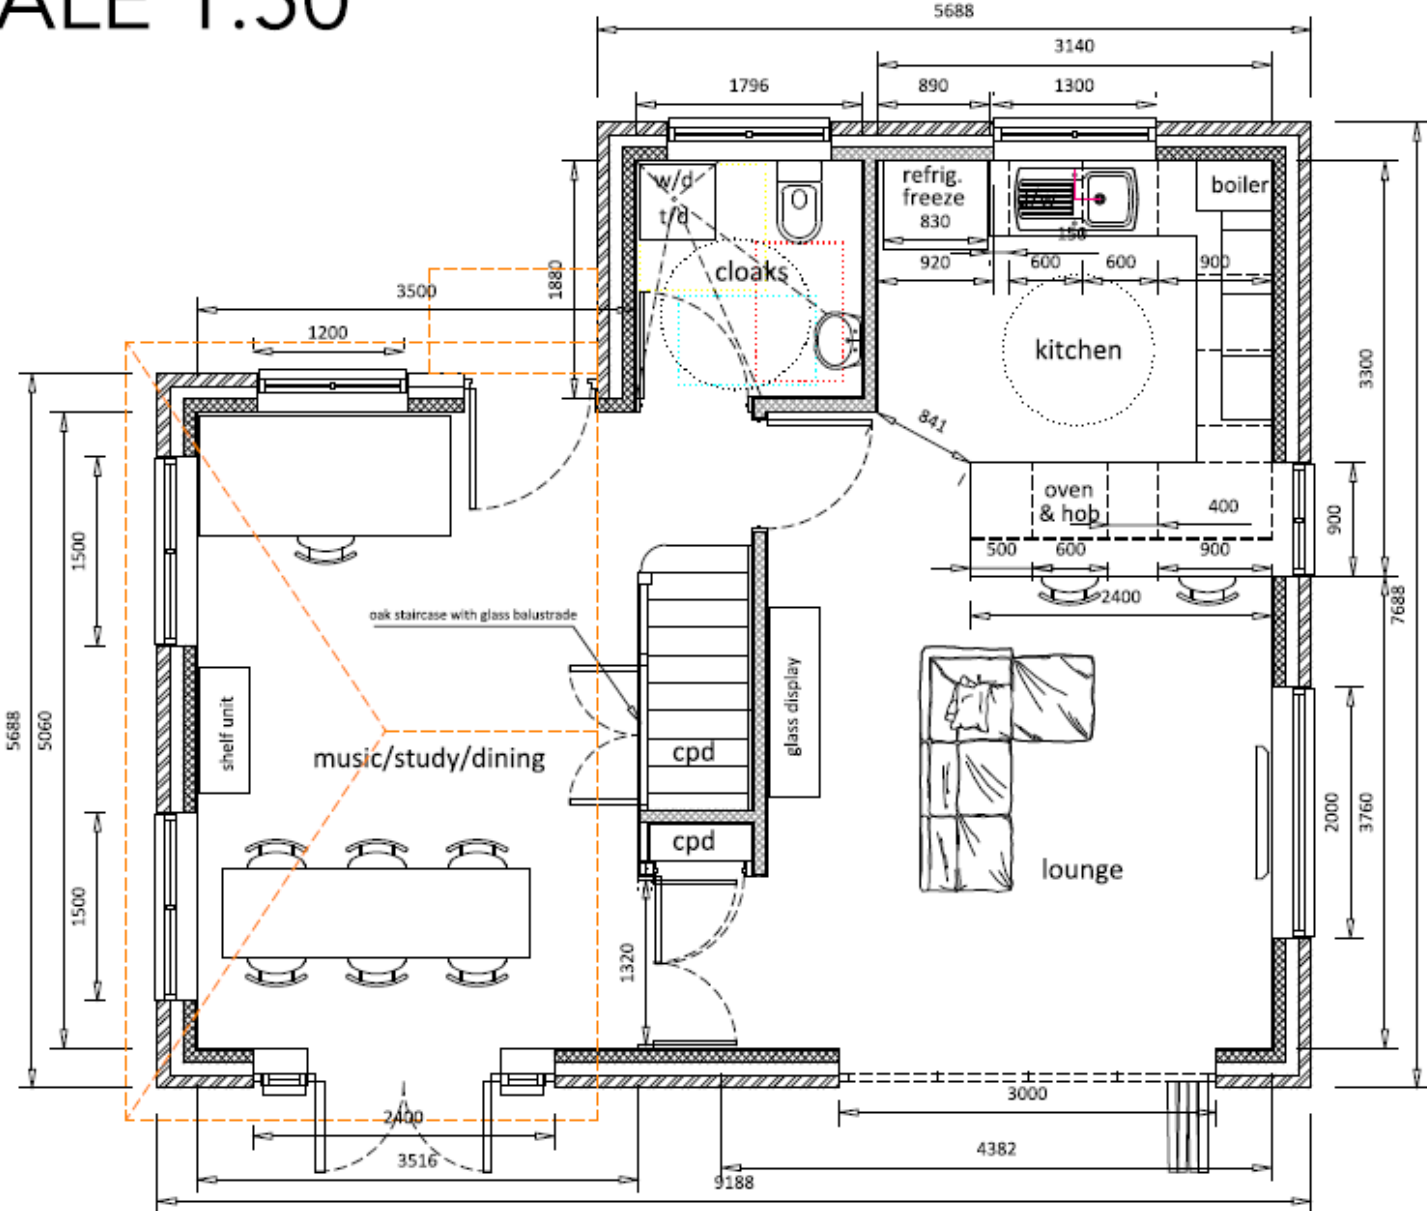

APPROVED GROUND FLOOR

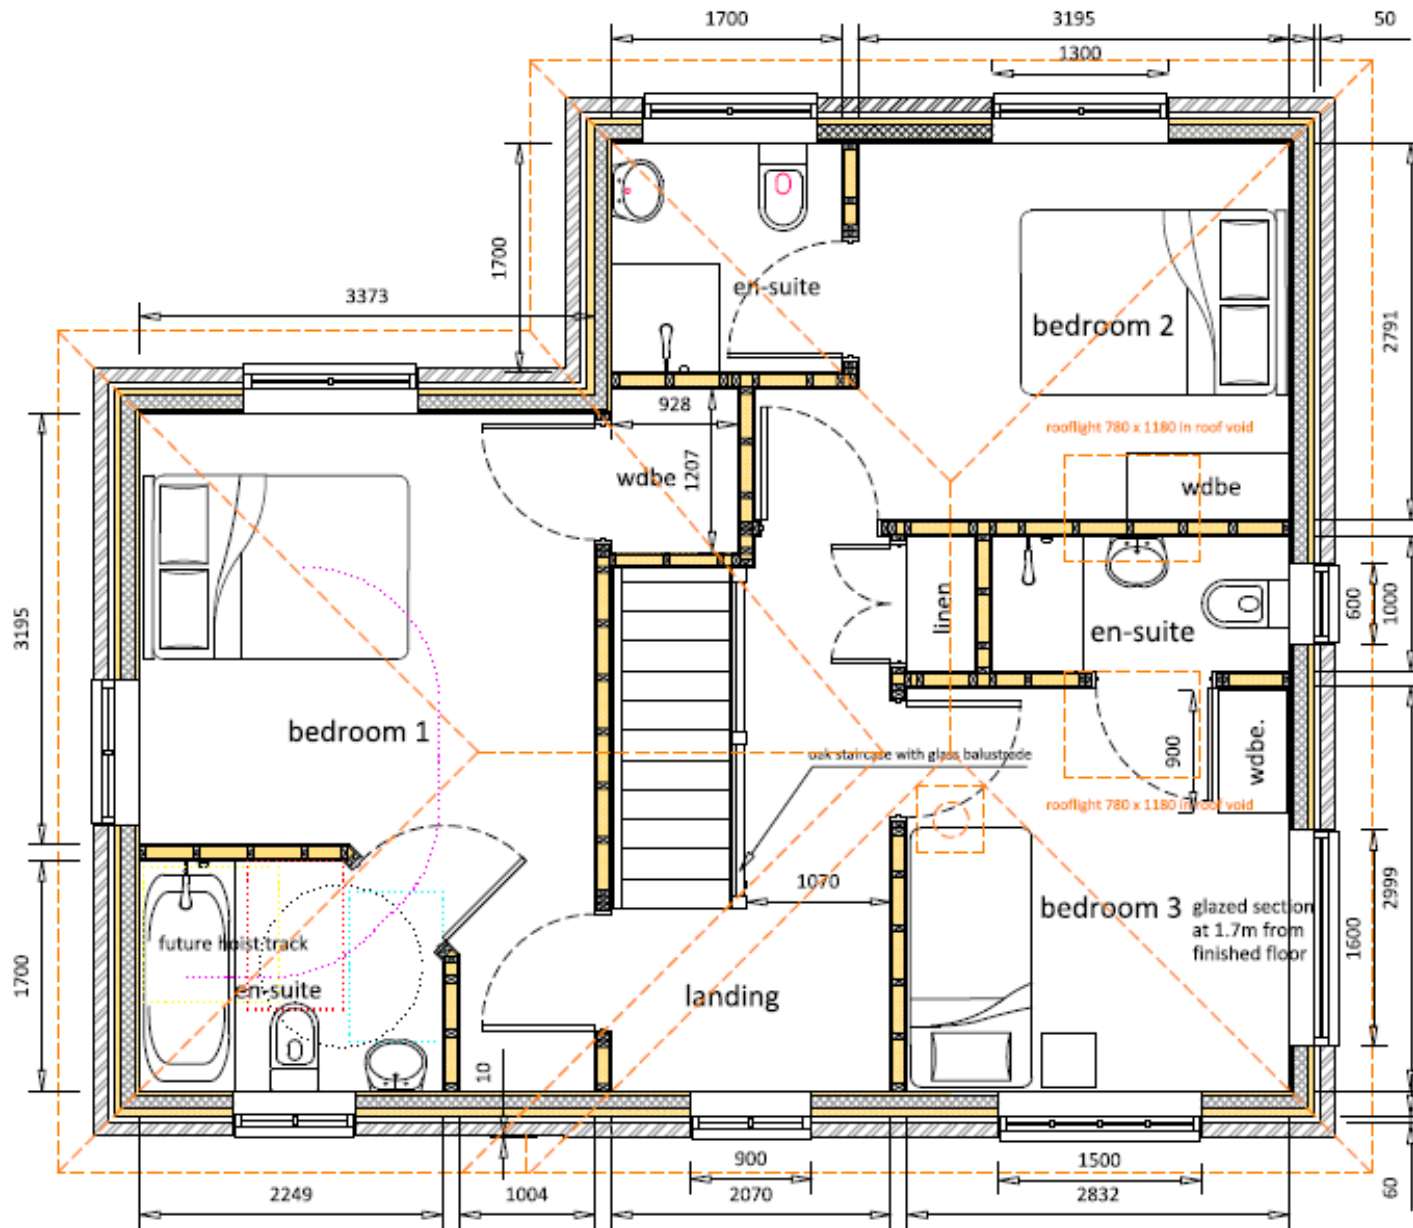

PROPOSED FIRST FLOOR

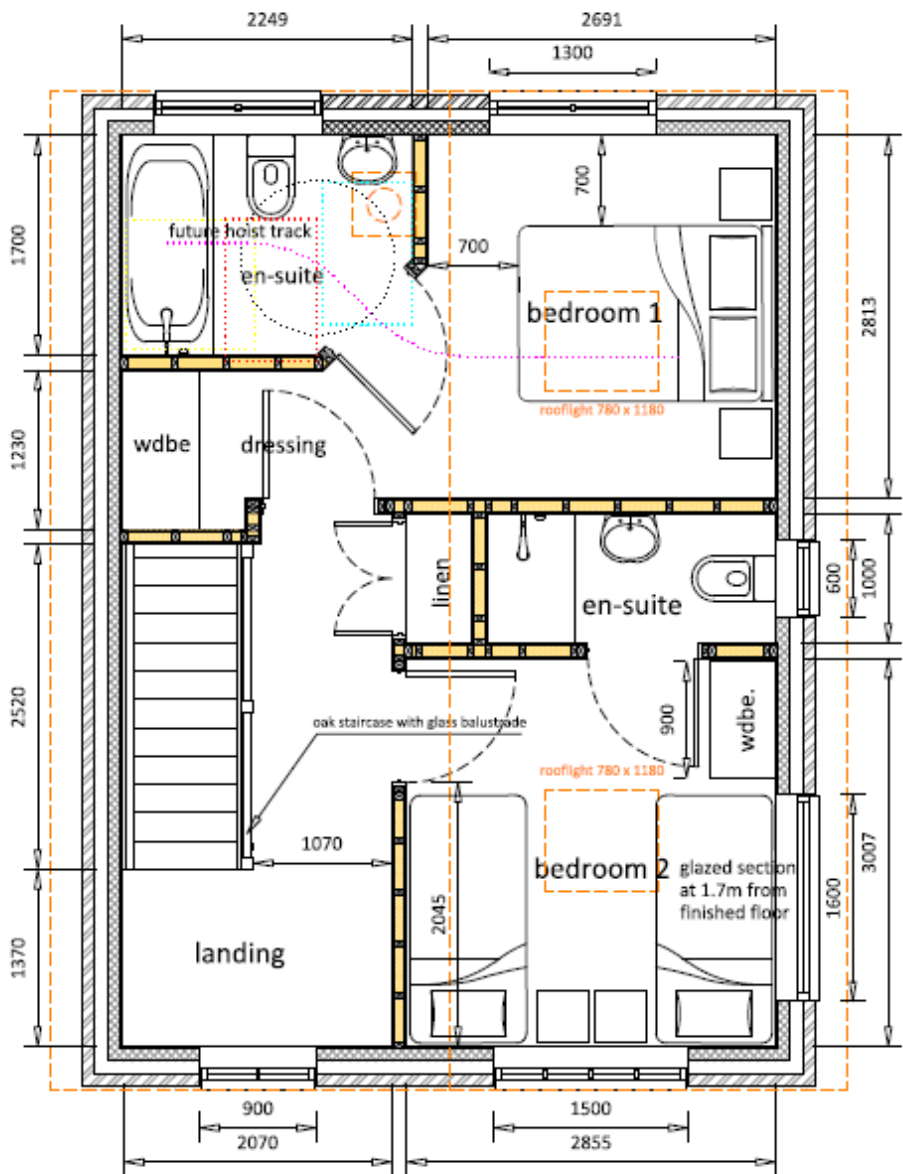

APPROVED FIRST FLOOR



PROPOSED PRINCIPLE (NORTH) ELEVATION



APPROVED PRINCIPLE (NORTH) ELEVATION


53



PROPOSED REAR (SOUTH) ELEVATION




APPROVED REAR (SOUTH) ELEVATION

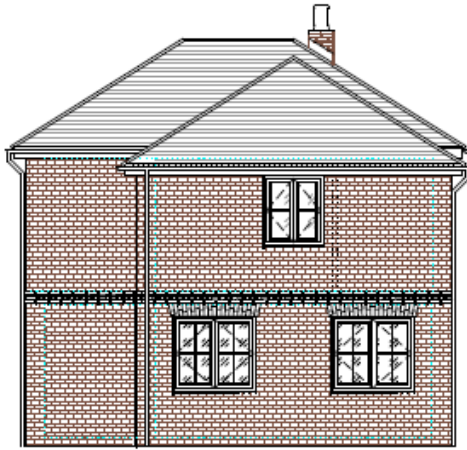


PROPOSED SIDE (WEST) ELEVATION



APPROVED SIDE (WEST) ELEVATION

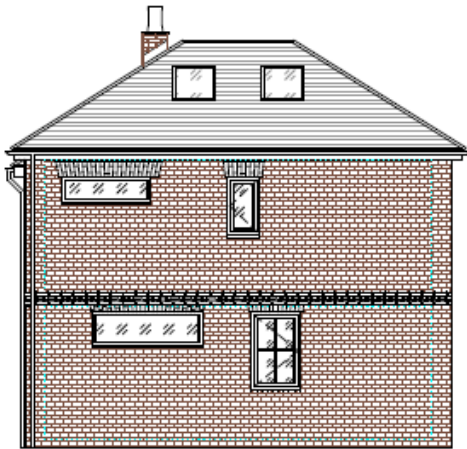


PROPOSED SIDE (EAST) ELEVATION

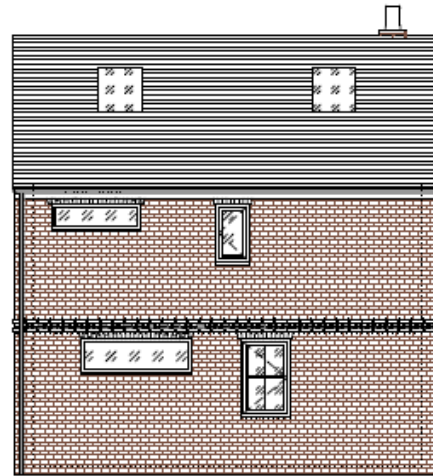


APPROVED SIDE (EAST) ELEVATION




FRONT ELEVATION
(NORTH)

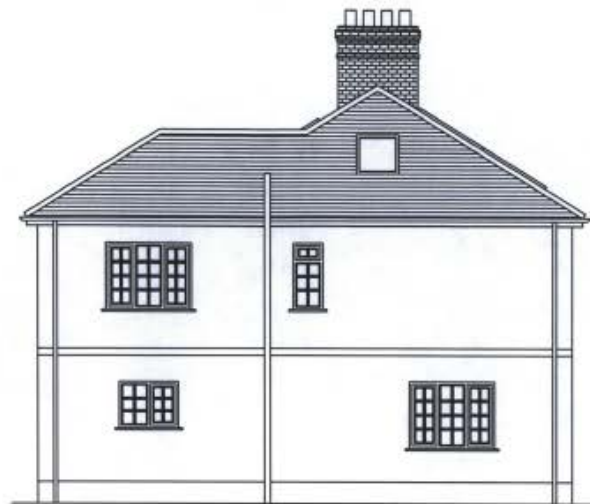

SIDE ELEVATION
(EAST)

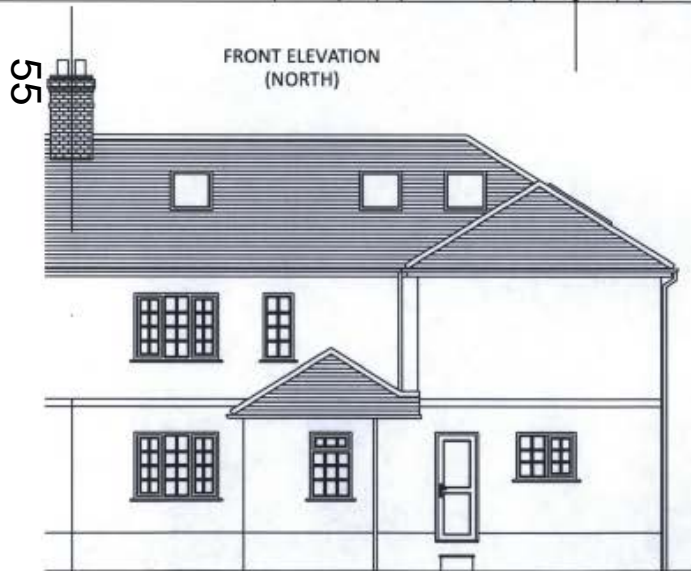


REAR ELEVATION
(SOUTH)

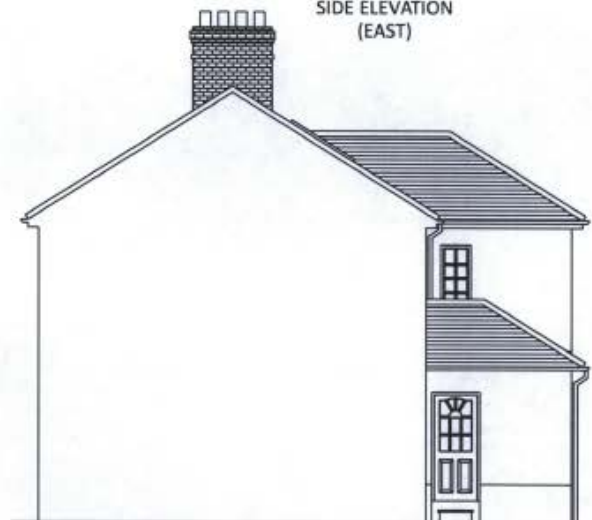


SIDE ELEVATION
(WEST)

55

Existing Garage Elevations

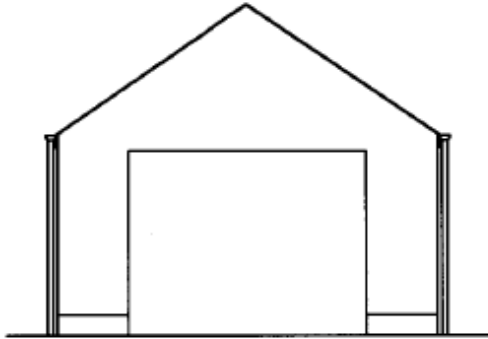


FRONT ELEVATION
(NORTH WEST)

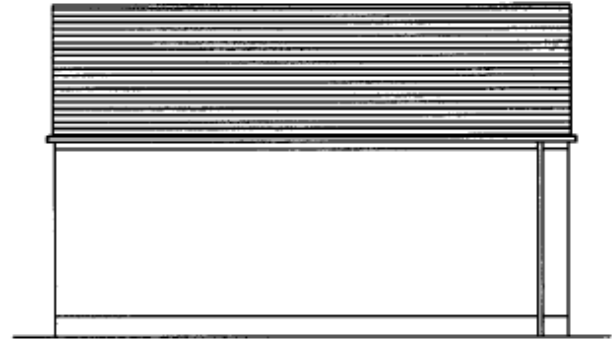


SIDE ELEVATION
(NORTH EAST)

56

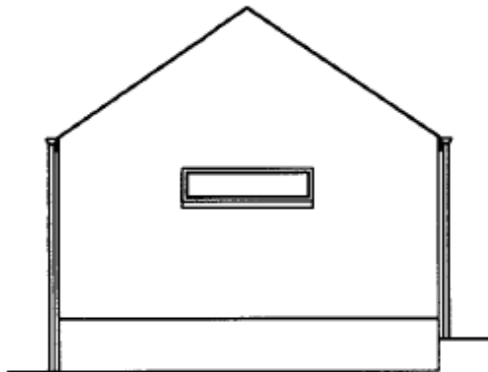

REAR ELEVATION
(SOUTH EAST)

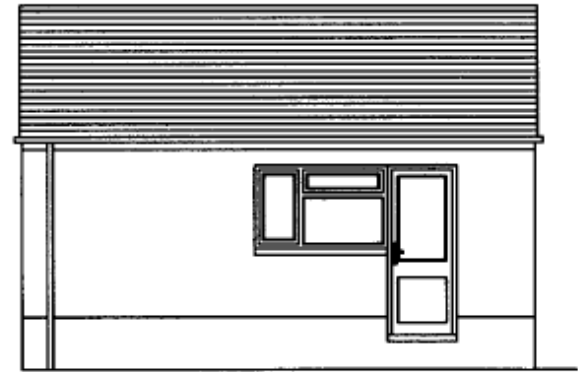

SIDE ELEVATION
(SOUTH WEST)

Previous approvals and refusals



PROPOSED PRINCIPLE (NORTH) ELEVATION



APPROVED PRINCIPLE (NORTH) ELEVATION



PROPOSED REAR (SOUTH) ELEVATION




APPROVED REAR (SOUTH) ELEVATION




PROPOSED SIDE (WEST) ELEVATION




APPROVED SIDE (WEST) ELEVATION

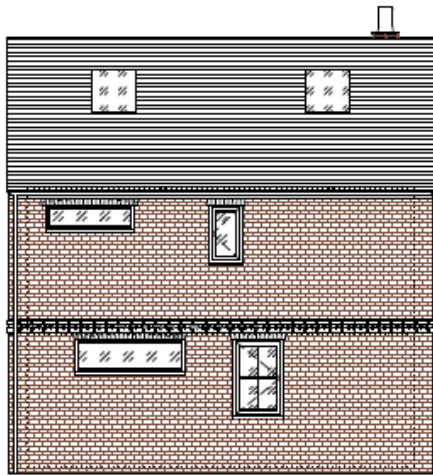

PROPOSED SIDE (EAST) ELEVATION

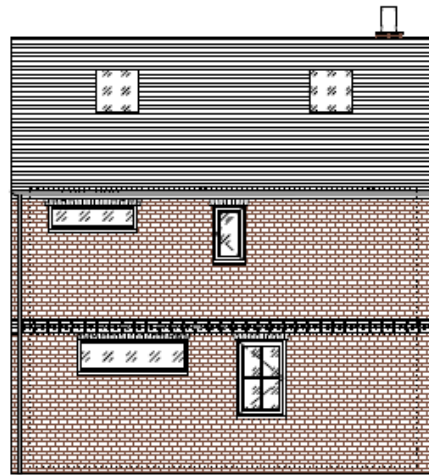


APPROVED SIDE (EAST) ELEVATION

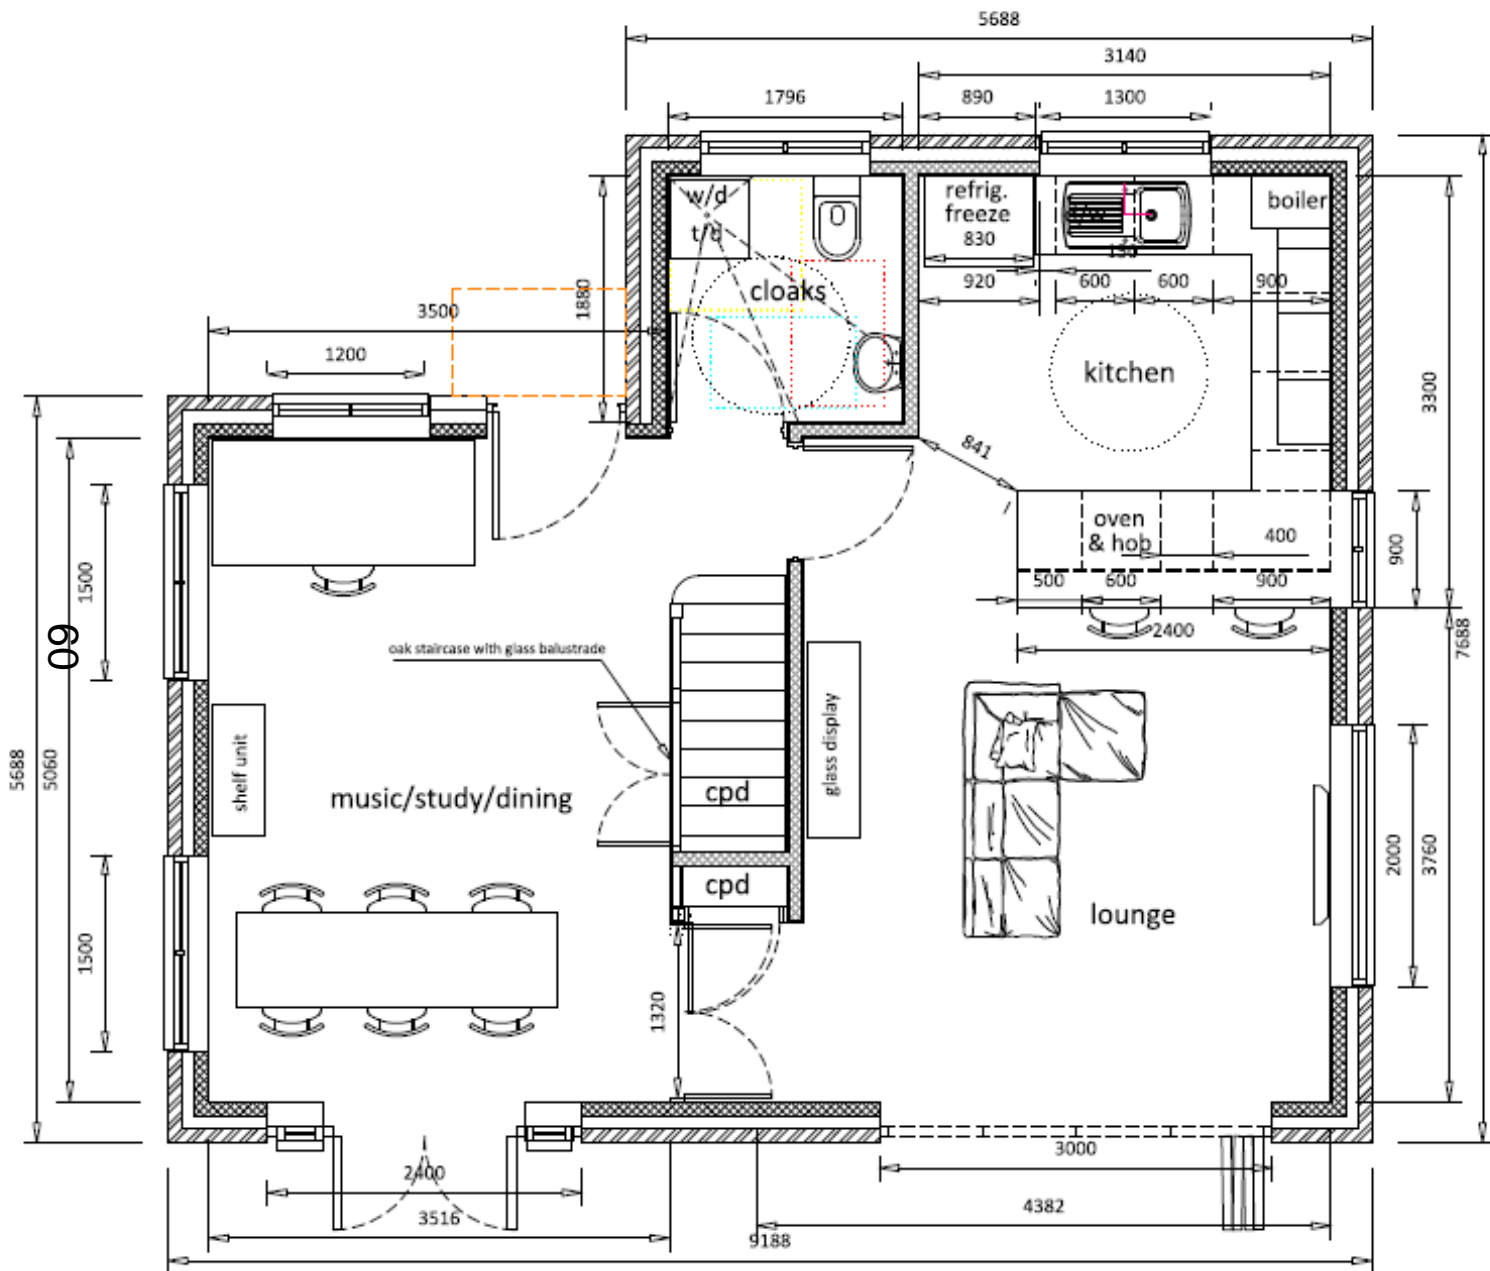


PROPOSED GROUND FLOOR

SCALE 1:50


61

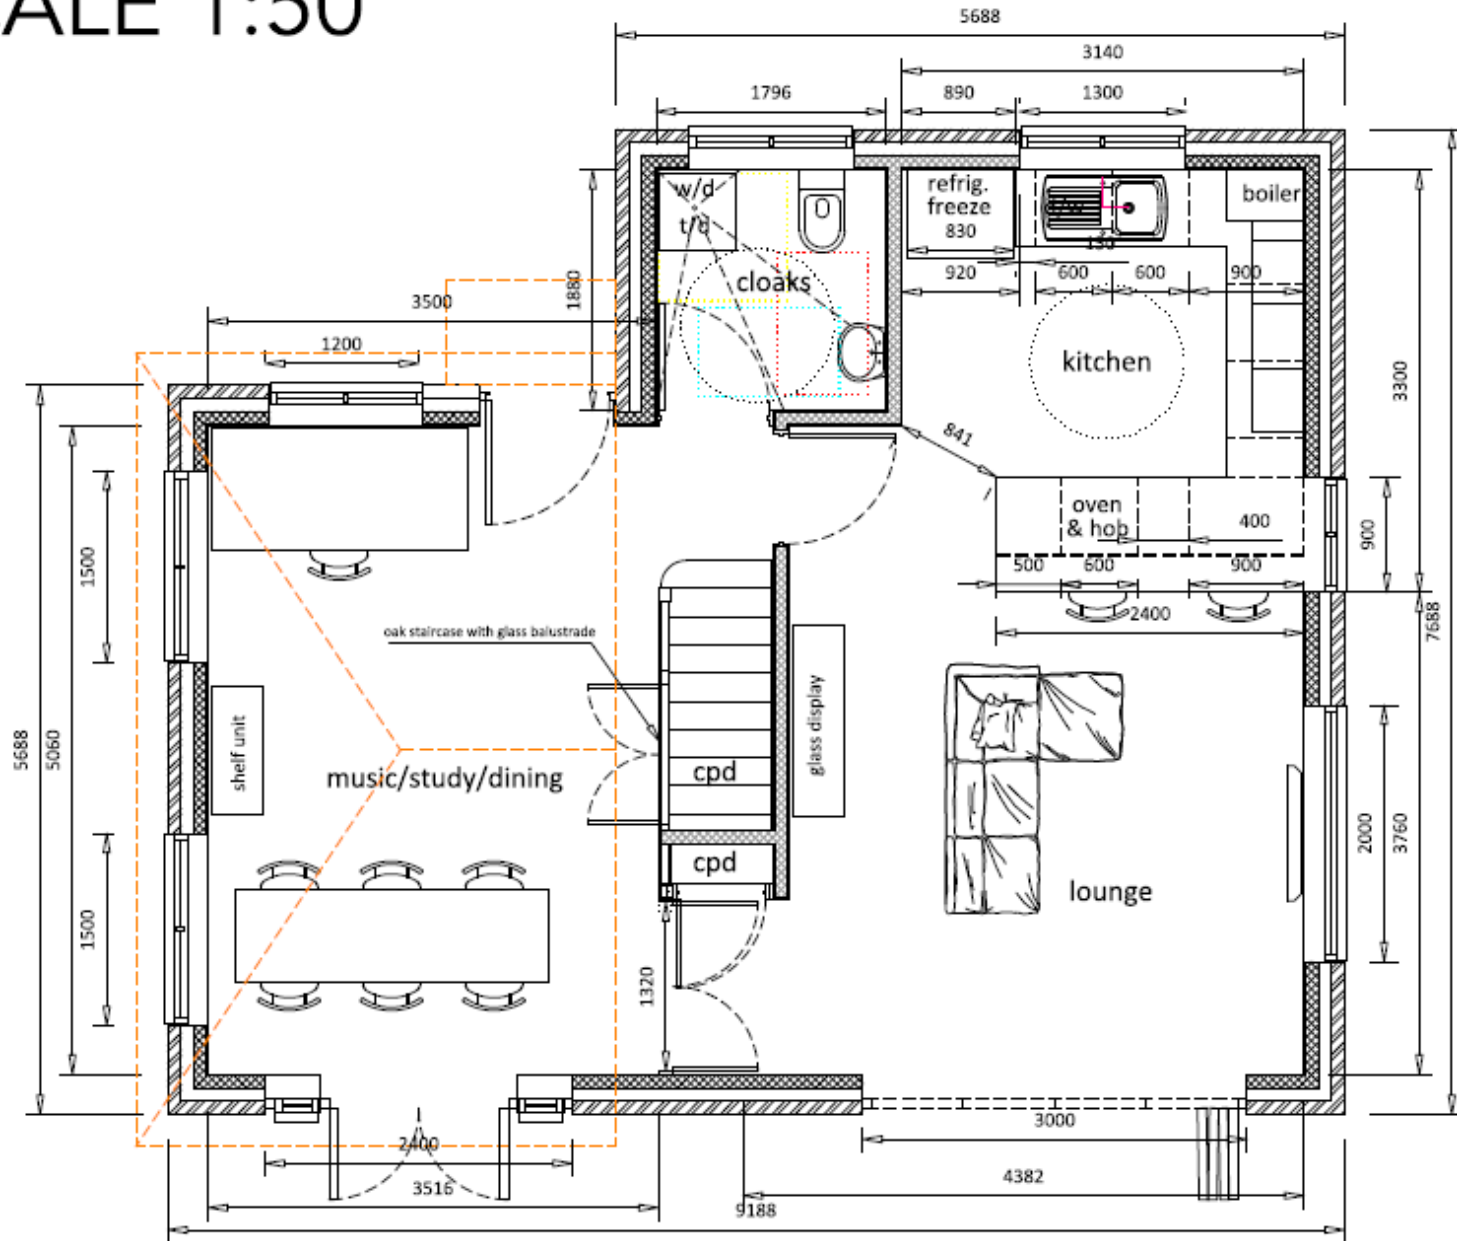

APPROVED GROUND FLOOR

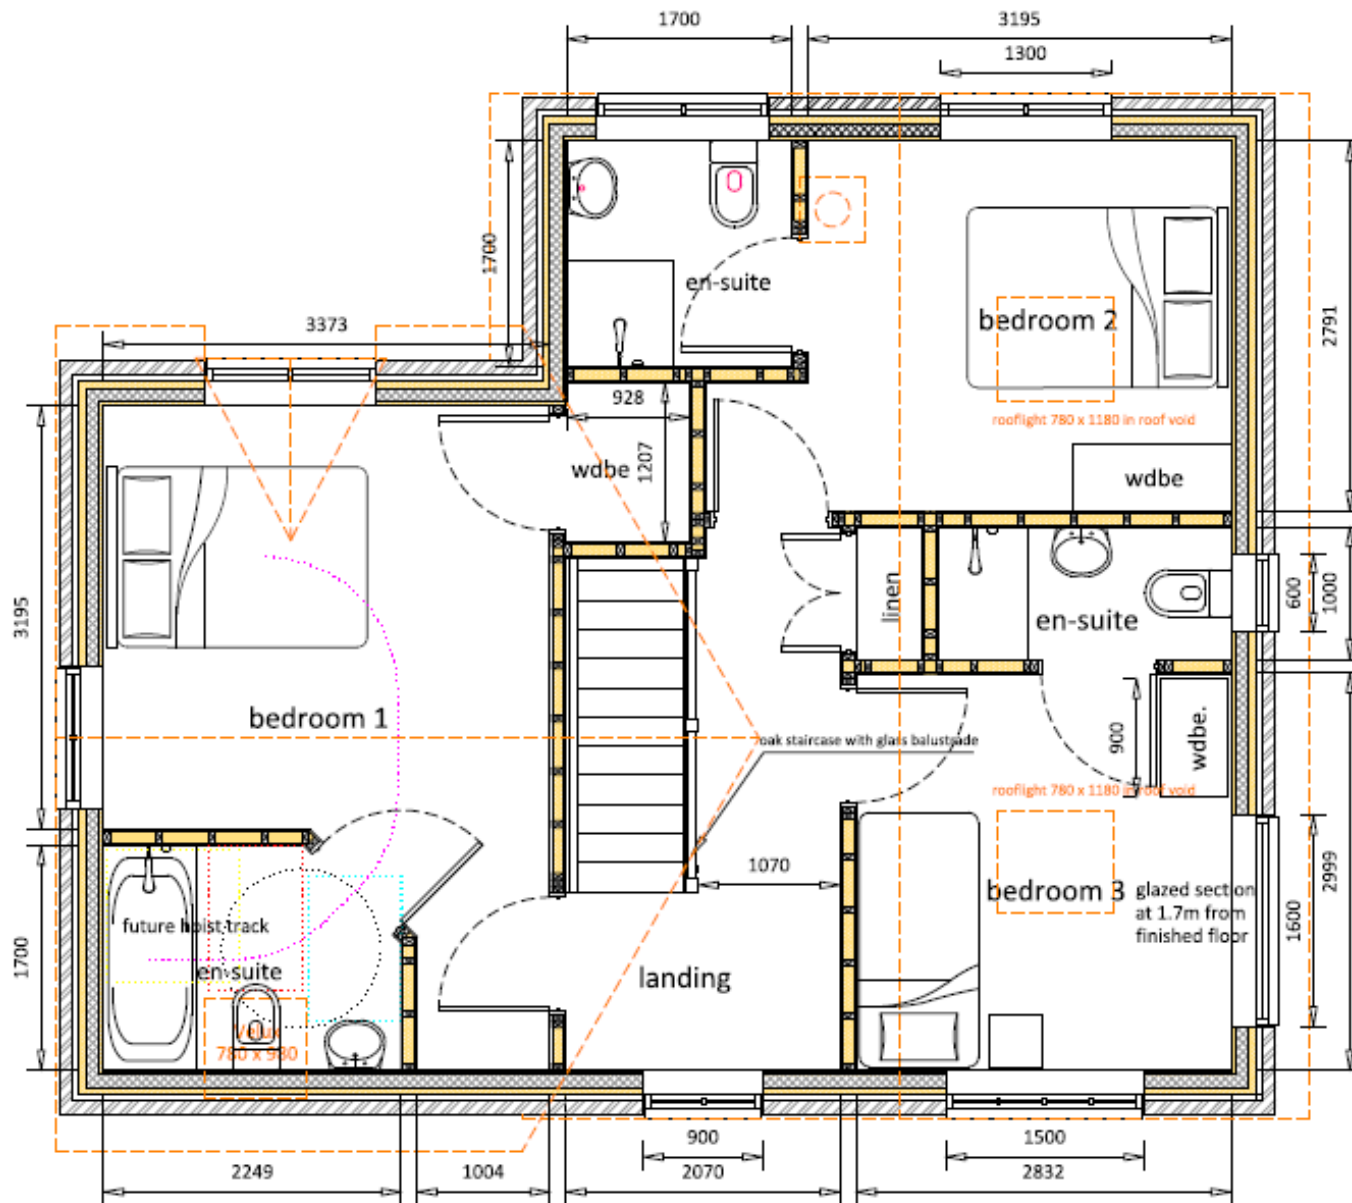

PROPOSED FIRST FLOOR

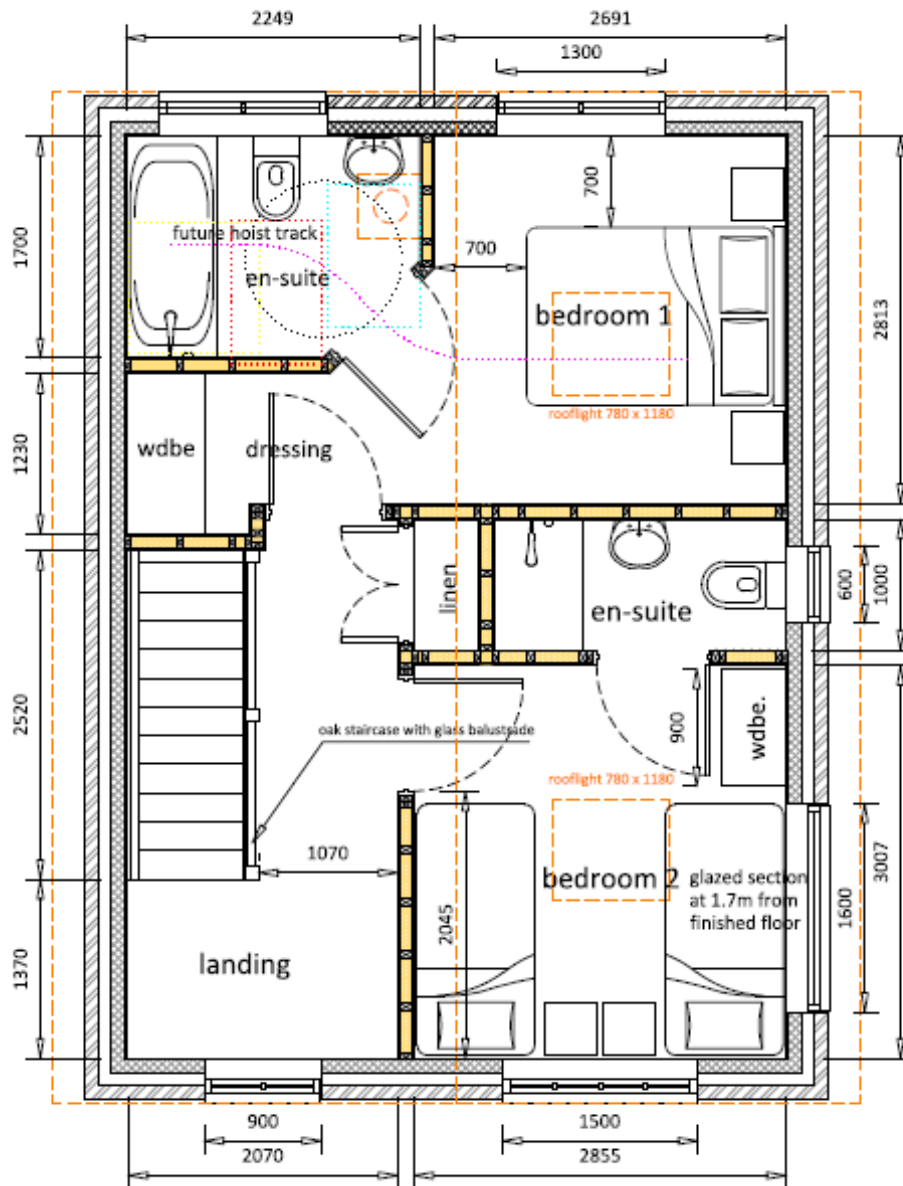

APPROVED FIRST FLOOR

This page is intentionally left blank