

Site Plan

- Legend**
- Site Application Area
 - Adjoining Land in Ownership
 - ← Vehicular Access
 - ← Public Right of Way Maintained (Cycle and Pedestrian)



69

community art banner
See Doc.
OCC Rosehill display location.pdf

Free STANDING SIGN BOARD
See Doc.
OCC Rosehill signboard v153.pdf

Scale: 1:1000

North Arrow

Site No: Rose Hill Community Centre

Drawn by: Location Plan

Check all dimensions and verify on site. Report any errors on enclosure

Revision: 14/09/13

Drawing number: A1

Banner Detail




Banner Location

Proposal for location of 11 m x 1.5m banner opposite nursery
4 colour process digi print on smooth canvas, eyelets every 300mm to fix to fence
up to 12 months duration



Free Standing Sign (To Scale)

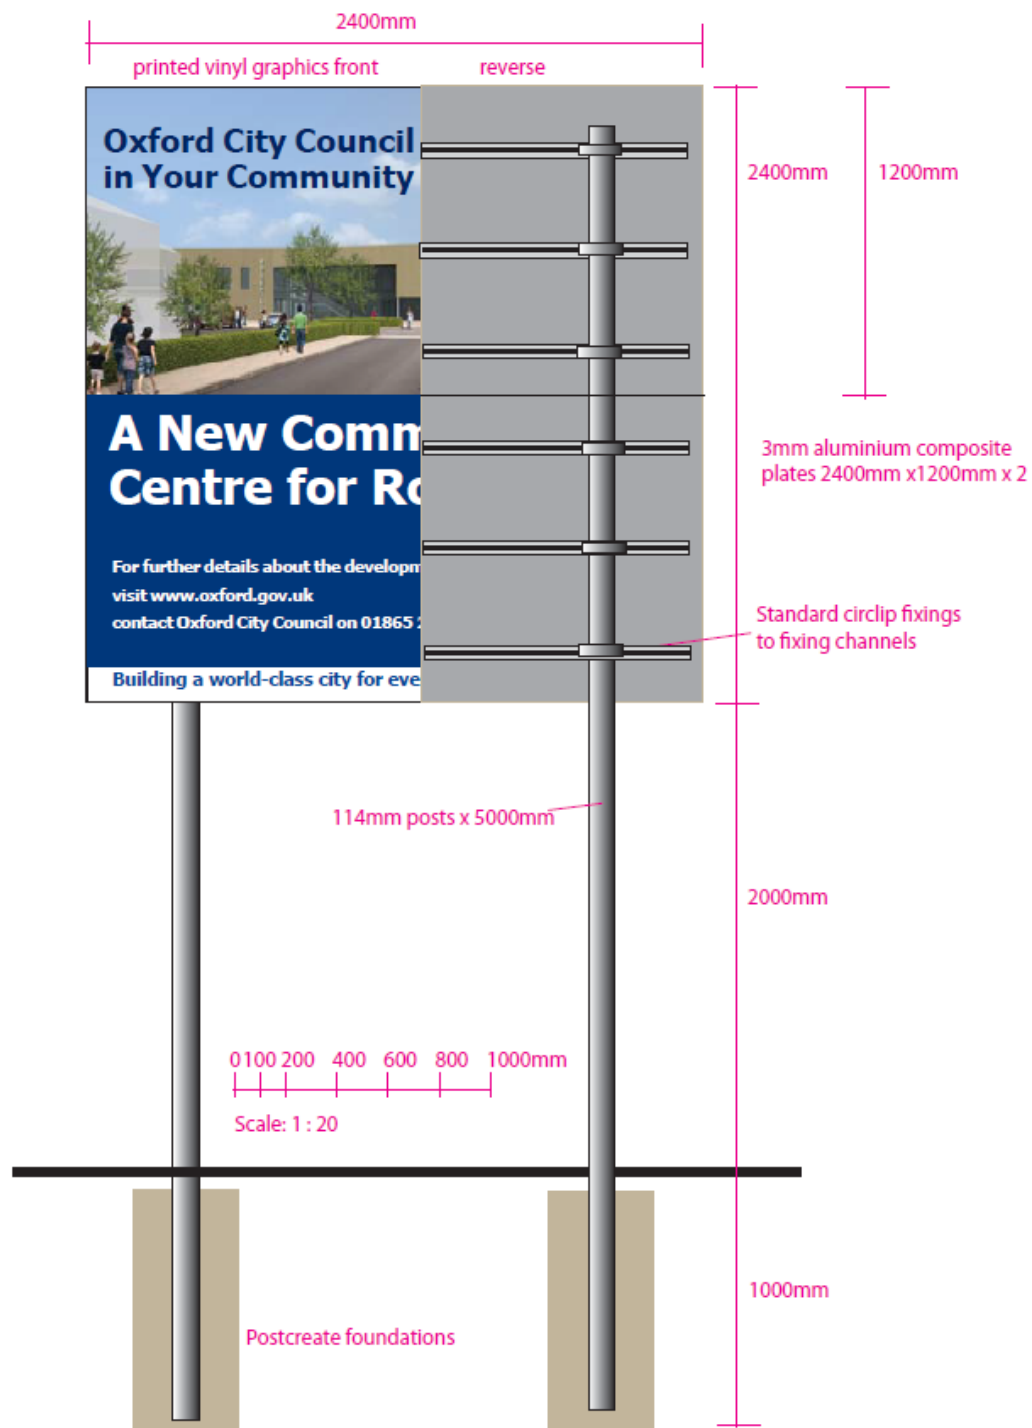



View of site from Ashhurst way



First thought for hoarding display however this may be more temporary, is currently needed for Health and safety signs architects boards etc, and is a long way from current community access



View of site office and Staff Car Park of advice centre

70



Proposal for location of 11m x 1.5m banner opposite nursery