

# Welcome to the West Area Planning Committee

- This planning committee meeting is held in public but it is not a public meeting.
- There will be an opportunity for the public to address the committee on each application.
- If you wish to speak for or against a planning application, you need to have either requested it in advance, or hand in one of the available speaker forms, or speak to the clerk.
- Information on meeting protocol and conduct at the committee is set out in the Code of Practice.
- This is in the committee agenda just before the first planning application report.





KINETON ROAD

ABINGDON ROAD

66

65

2

68

70

4

11

1

75

78

80

LB

56.8m

88

85

2





011

Stylized graffiti on the green roller shutter door, possibly depicting a dog or abstract animal.



FOR SALE

01




KINETON ROAD

30


Handwritten graffiti on a green roller shutter door, appearing to be a stylized signature or set of initials.




# Existing Ground Floor Plan

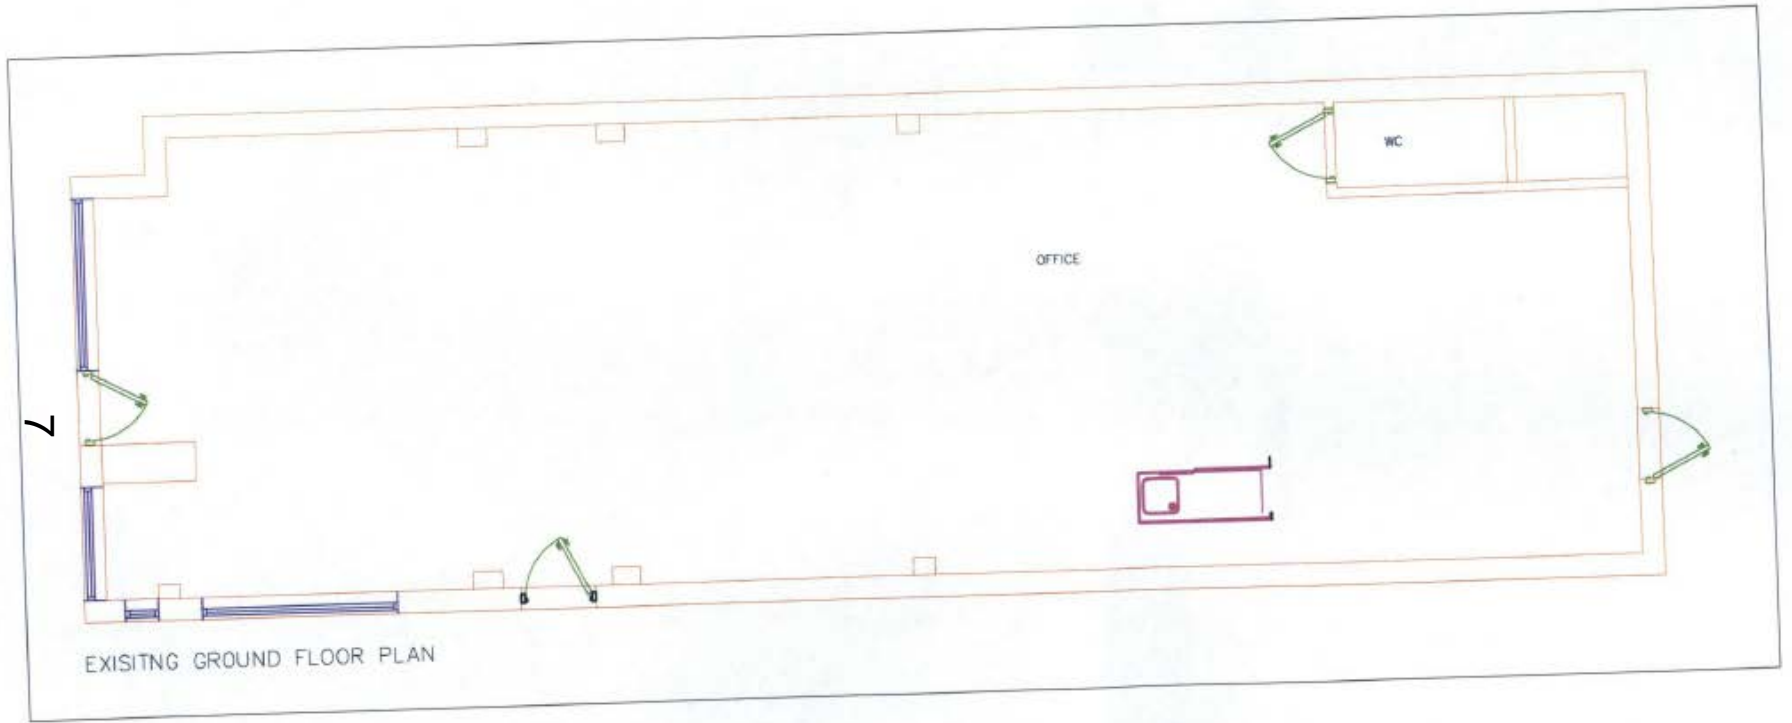

# Proposed Ground Floor Plan

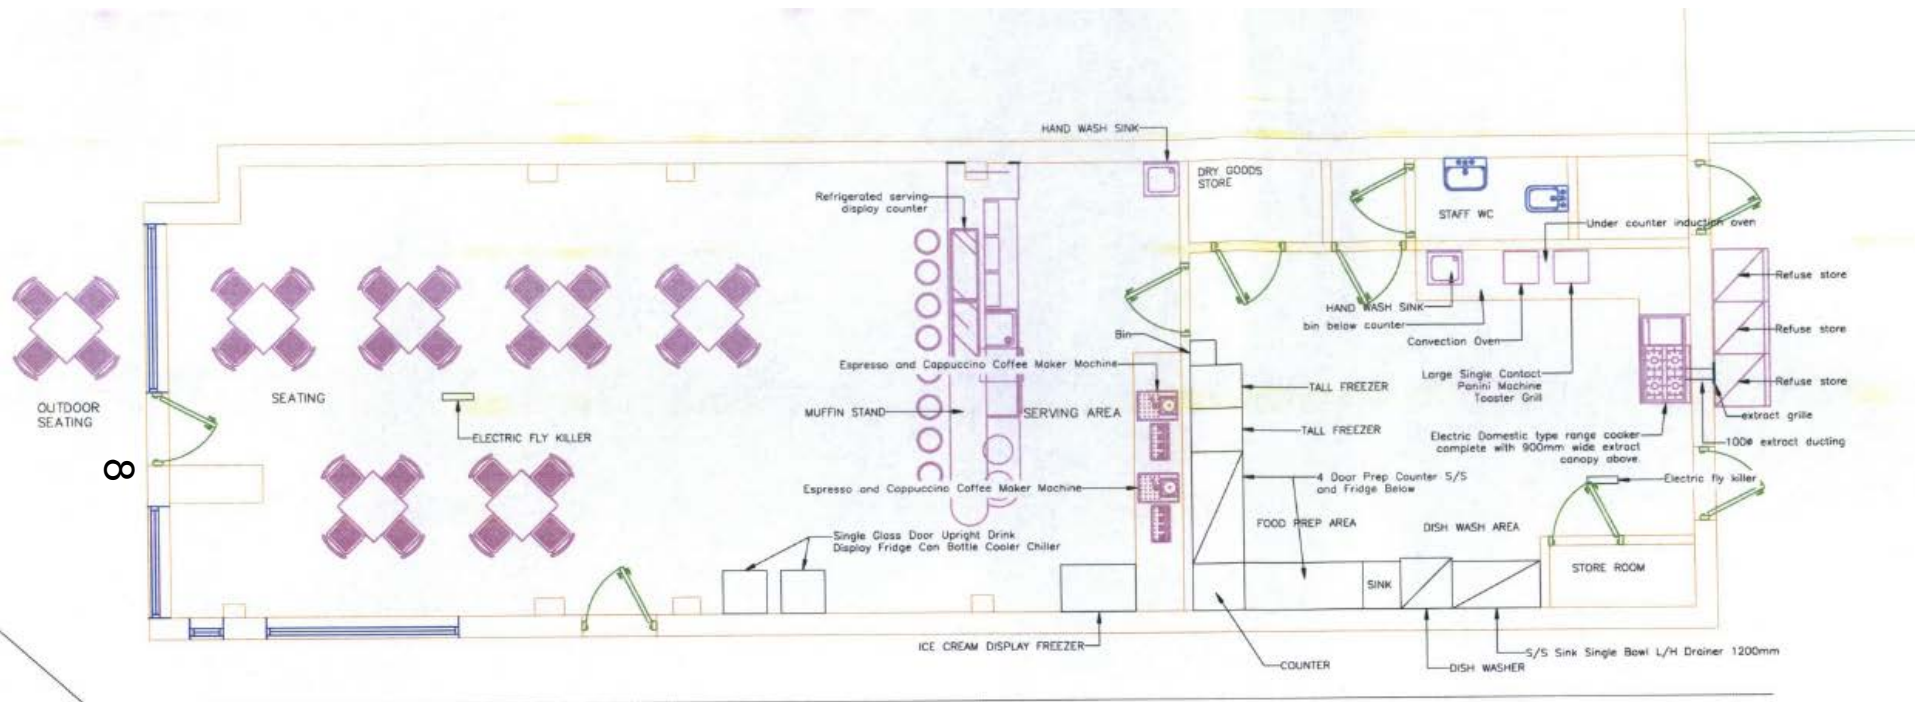

# Proposed Ground Floor Plan

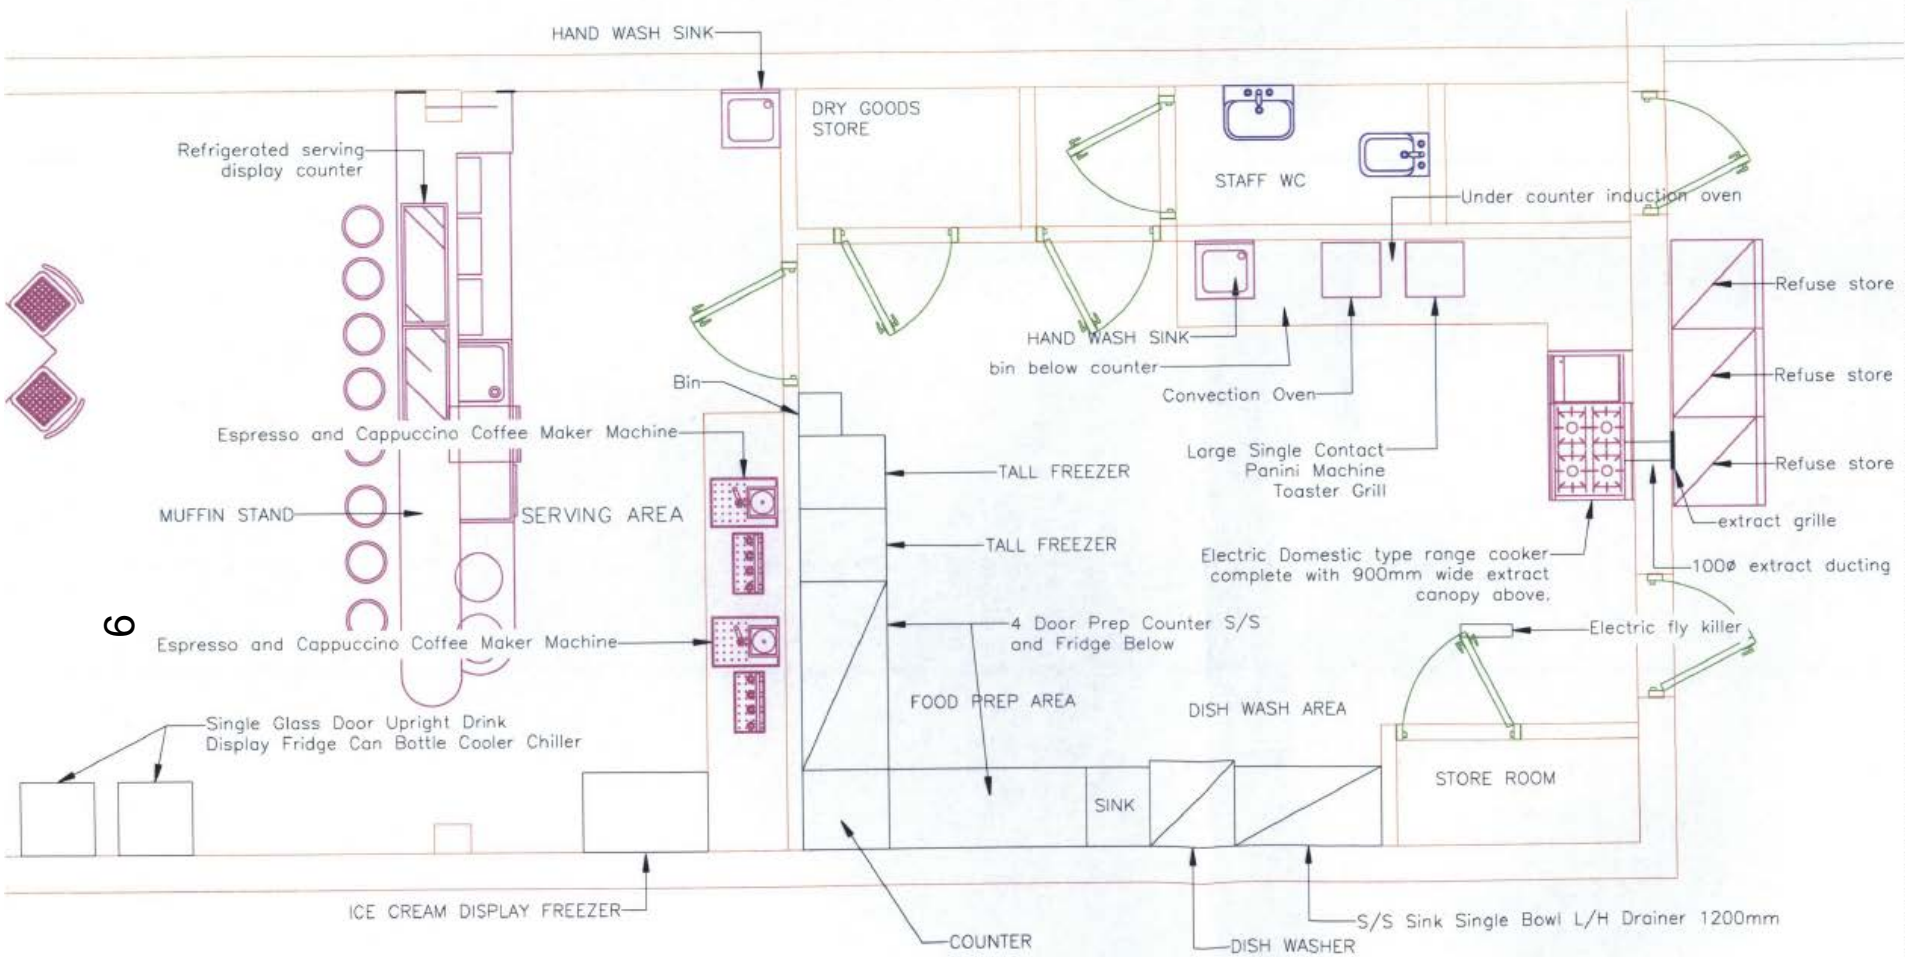

SCALE 1:50

This page is intentionally left blank