


Appendix 1

15/01102/FUL - Rear of 115 Banbury Road

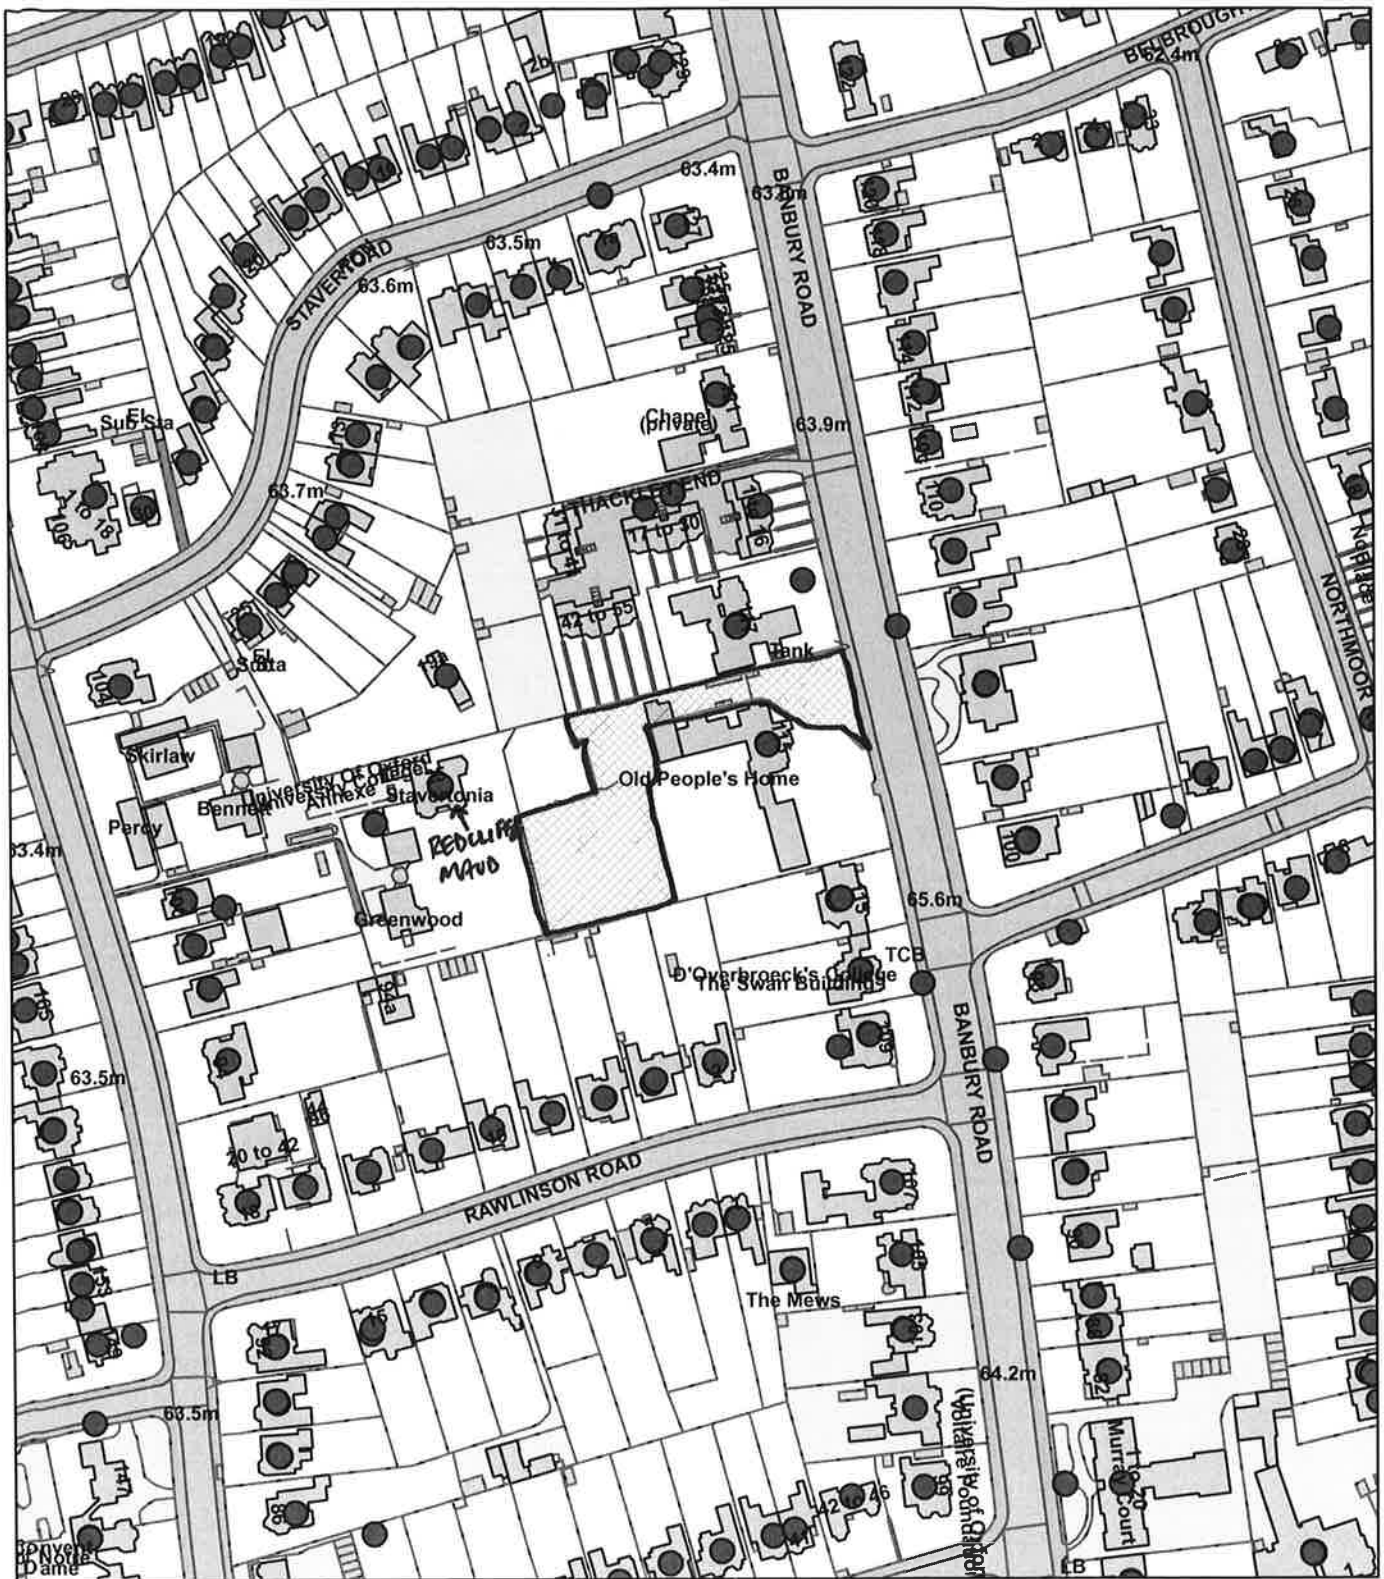

© Crown Copyright and database right 2015.
Ordnance Survey 100019348.

0 50 100 150 200 m

Oxford City Council

Scale: 1:2,500 (printed to A4)

25

City Development

APPENDIX 2

Site Layout Plan

