



Appendix 1

15/01104/FUL - Rear of 115 Banbury Rd and 19A & 25 Staverton Rd

www.oxford.gov.uk

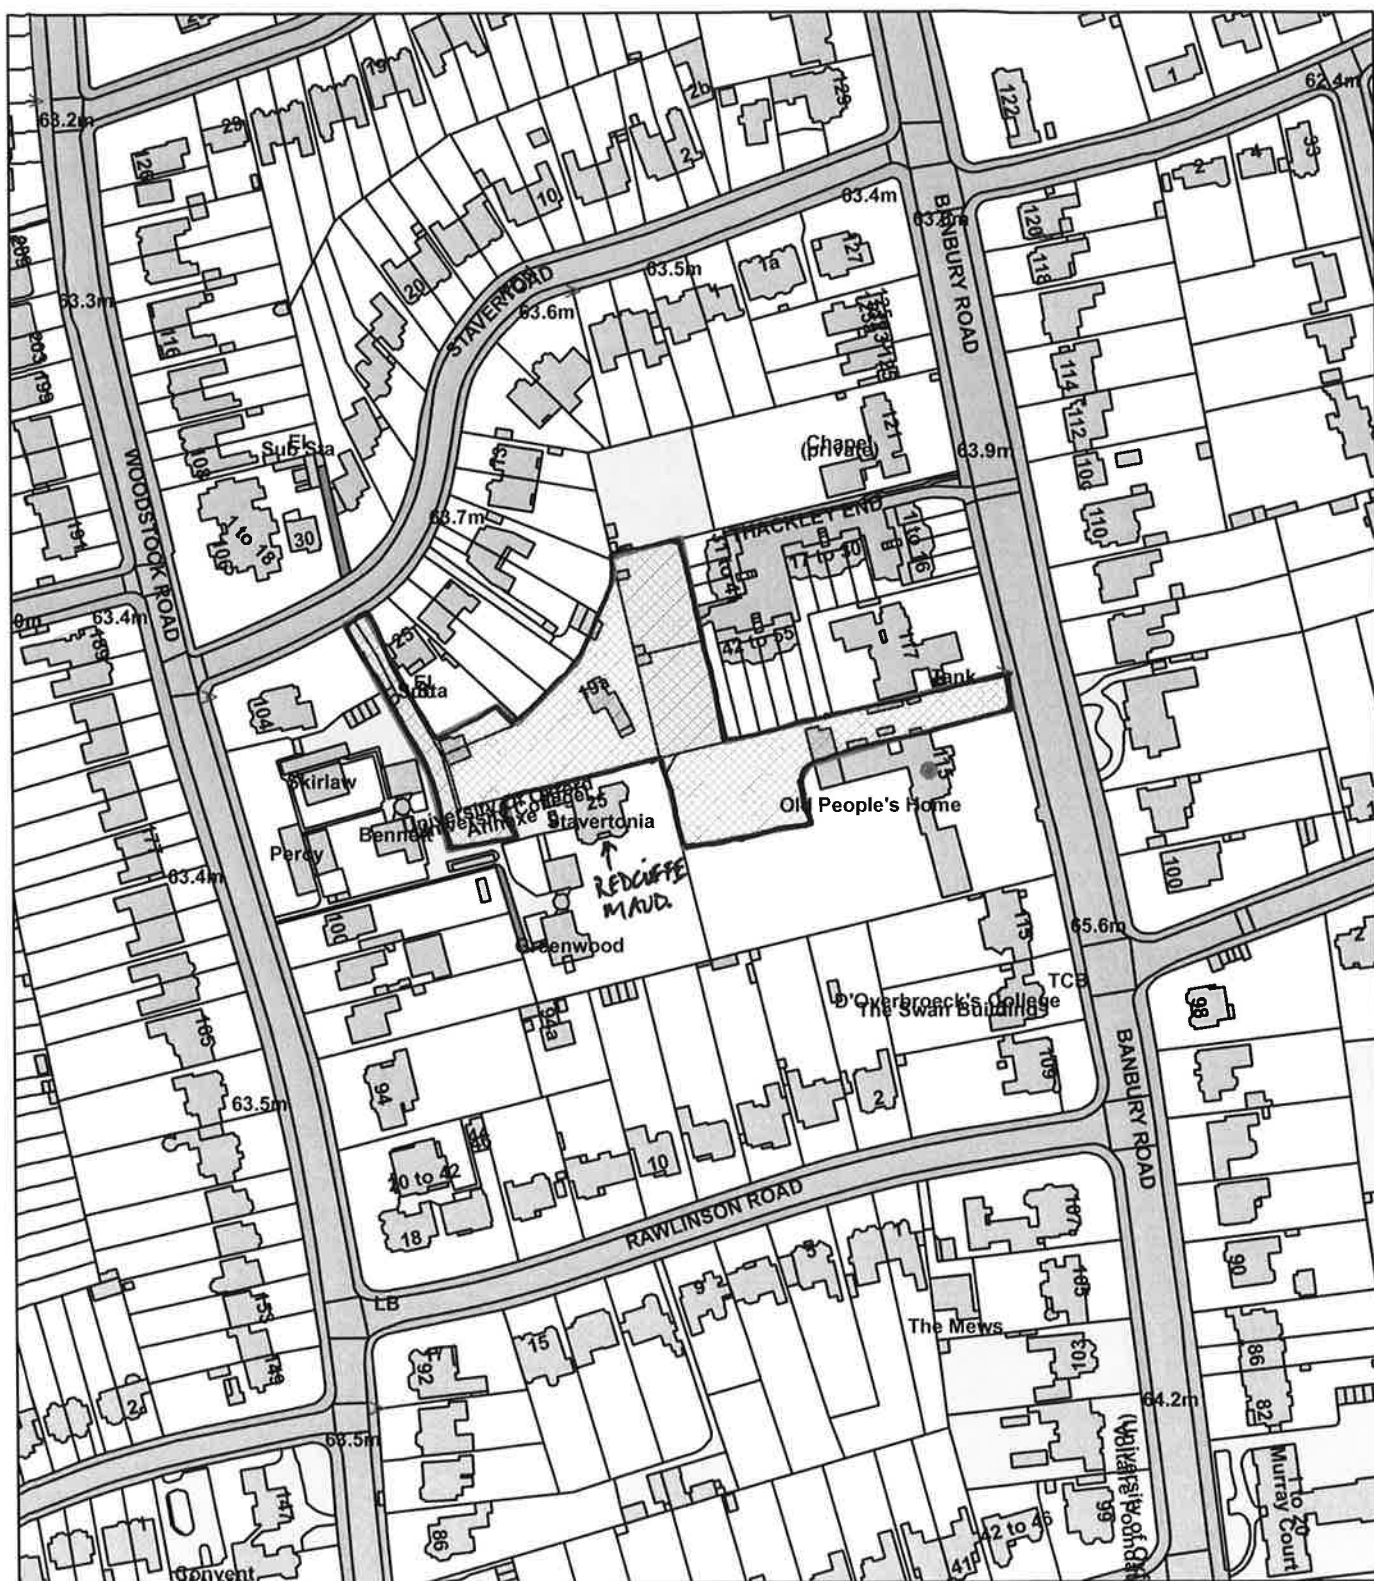

© Crown Copyright and database right 2015.
Ordnance Survey 100019348.

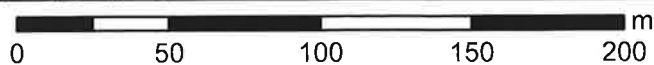

Oxford City Council

Scale: 1:2,500 (printed to A4)

APPENDIX 2

Site Layout Plan

