


# Appendix 1

15/01104/FUL - Rear of 115 Banbury Rd and 19A & 25 Staverton Rd

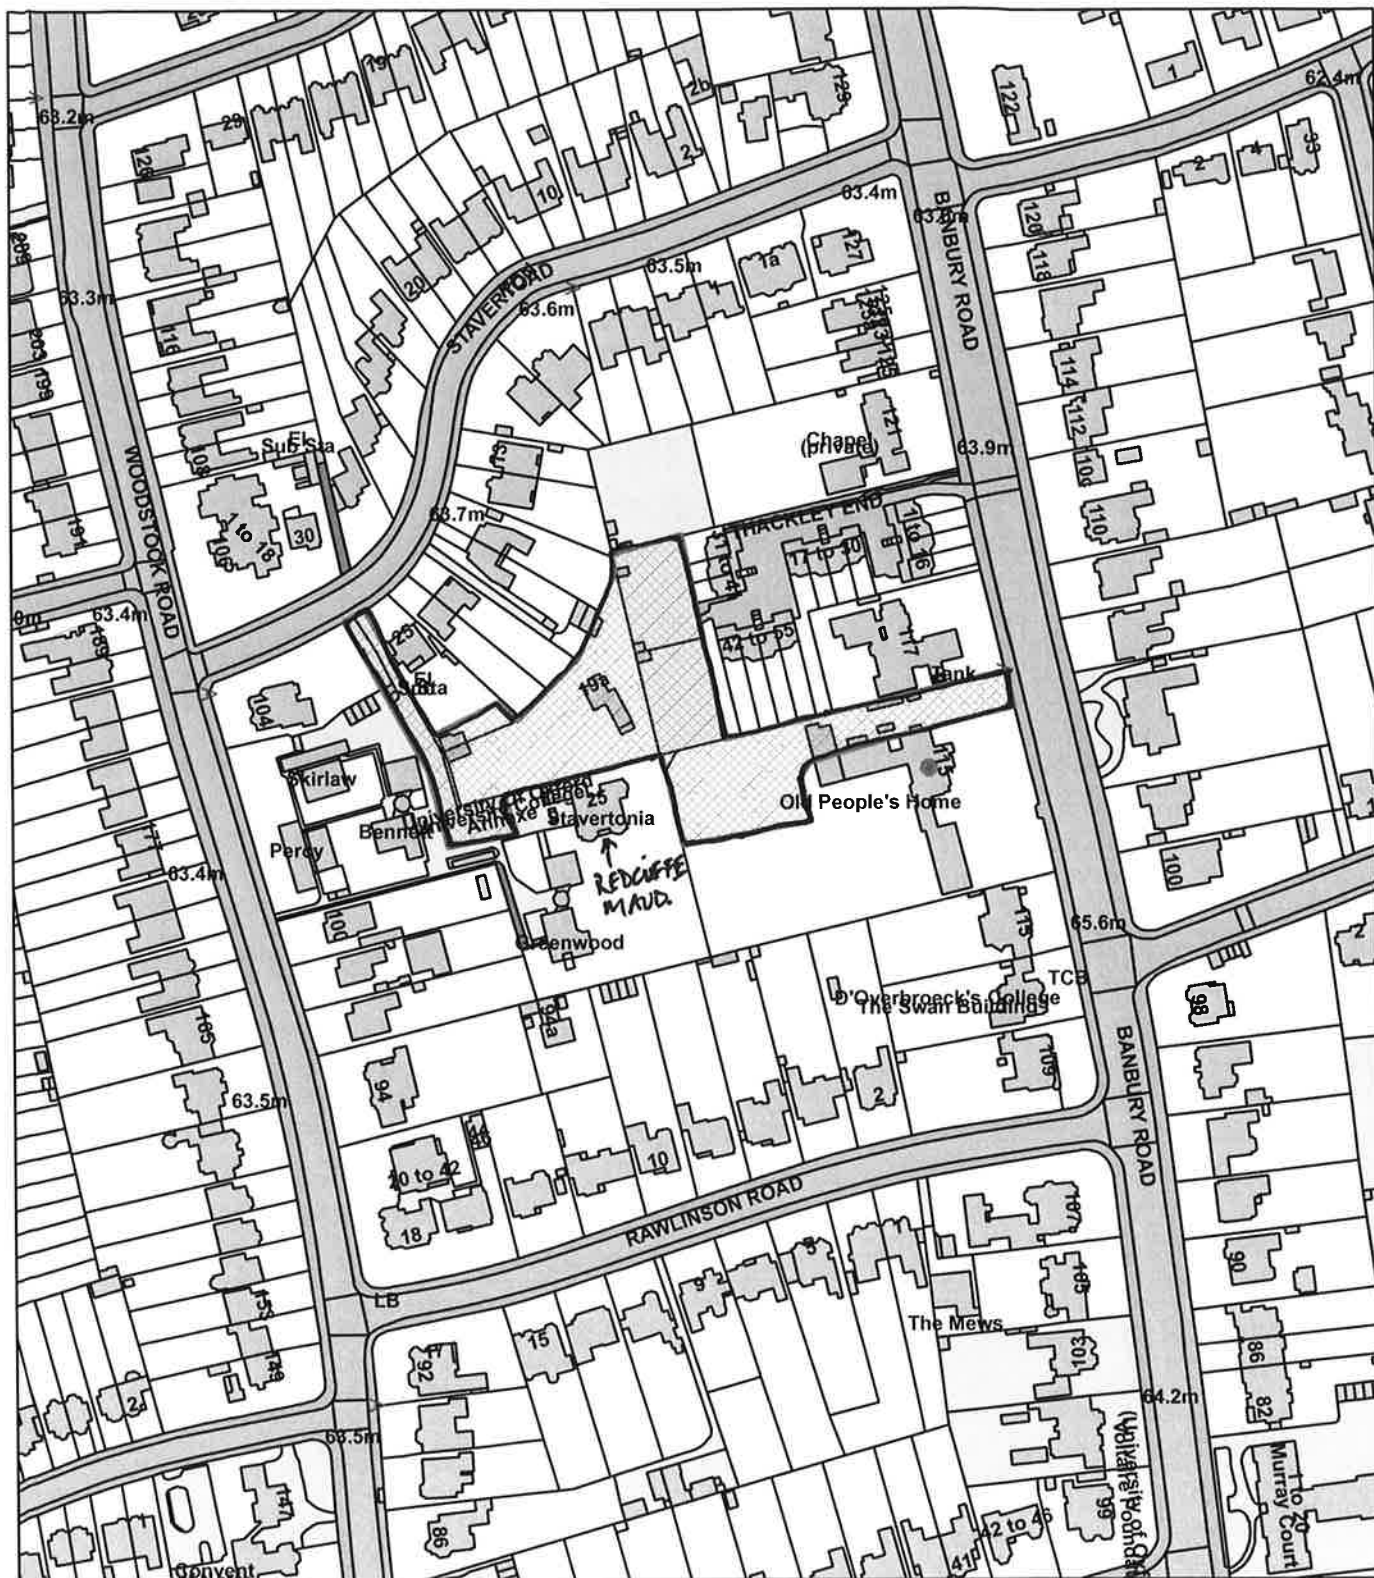

© Crown Copyright and database right 2015.  
Ordnance Survey 100019348.

0 50 100 150 200 m

Oxford City Council

Scale: 1:2,500 (printed to A4)

75

City Development

# APPENDIX 2

## Site Layout Plan

