


Appendix 1

Jack Russell, 21 Salford Road

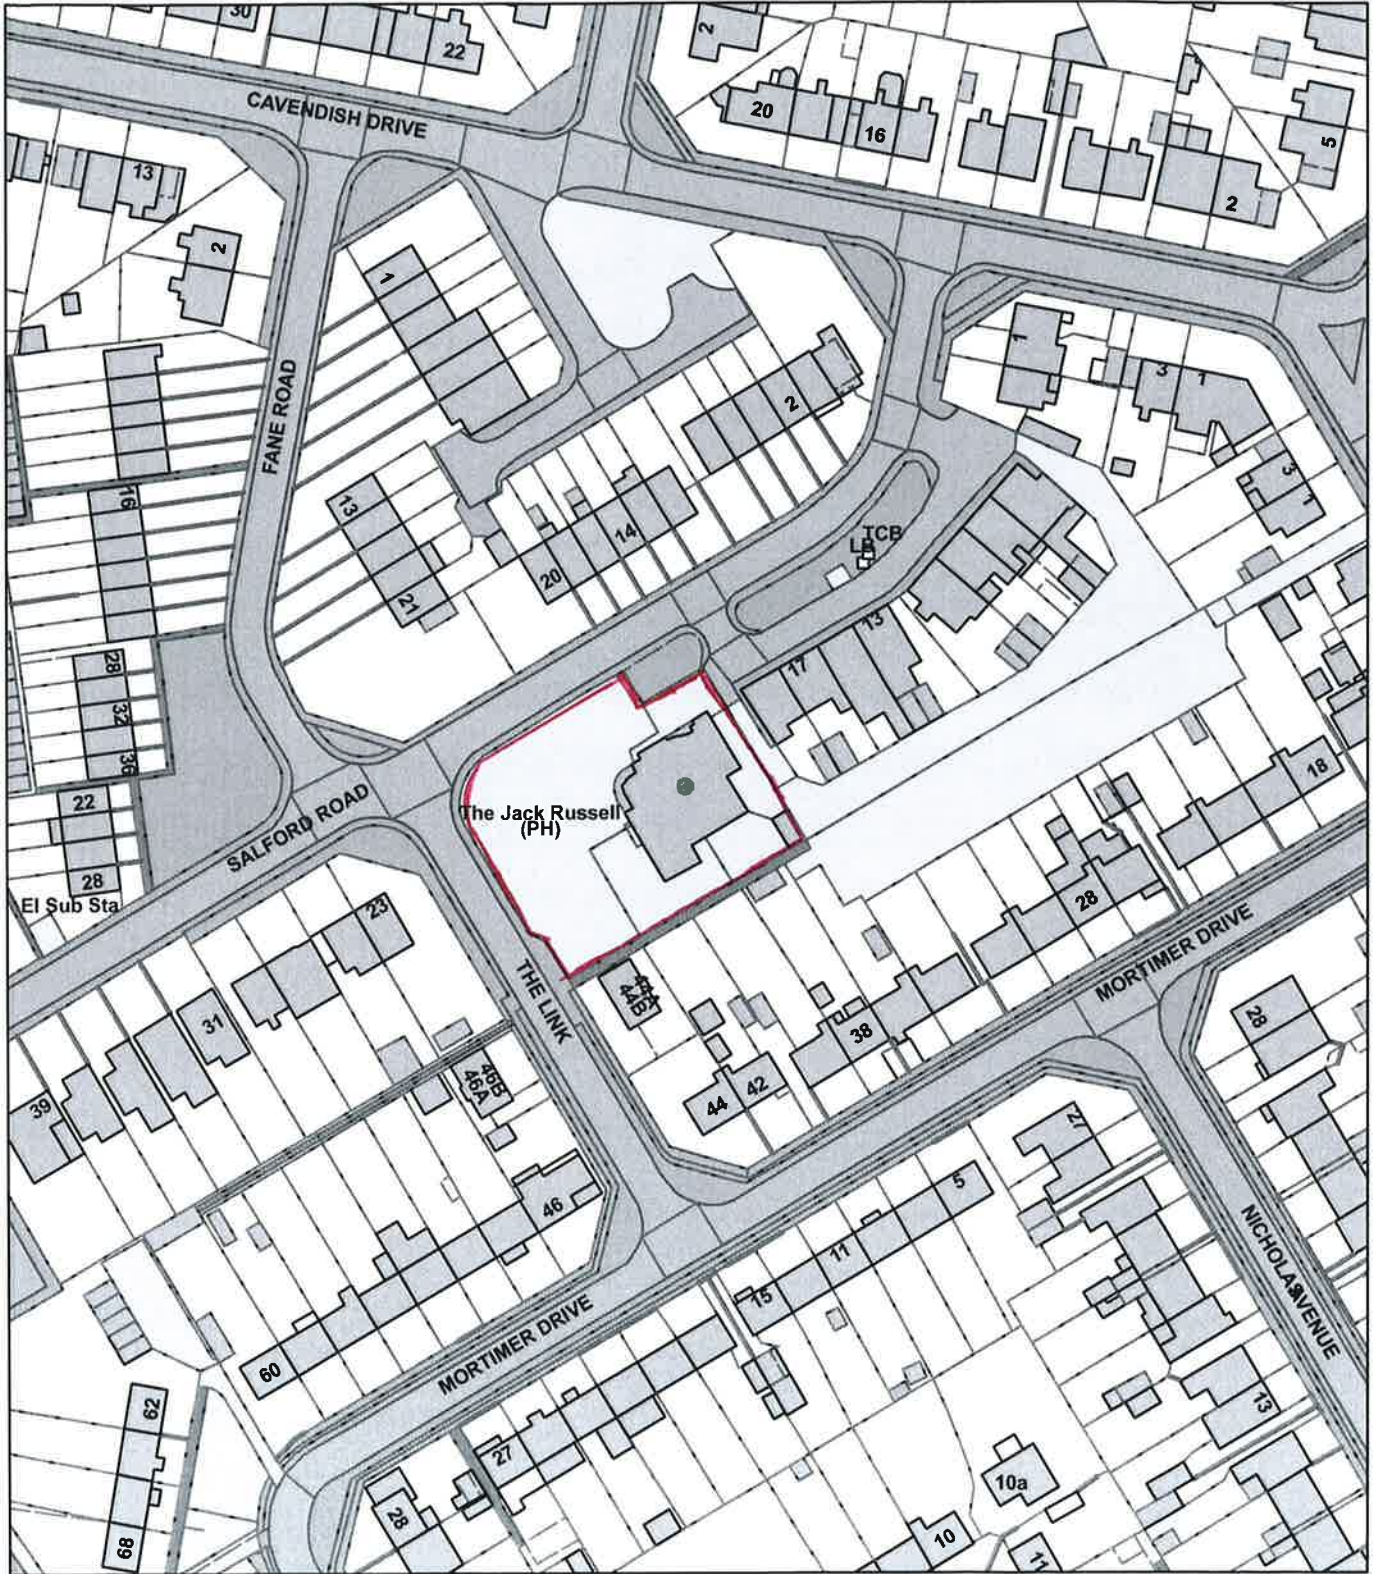

© Crown Copyright and database right 2015.
Ordnance Survey 100019348.



Oxford City Council

Scale: 1:1,250 (printed to A4)

This page is intentionally left blank