


# Welcome to the East Area Planning Committee

- This planning committee meeting is held in public but it is not a public meeting.
- There will be an opportunity for the public to address the committee on each application.
- If you wish to speak for or against a planning application, you need to have either requested it in advance, or hand in one of the available speaker forms, or speak to the clerk.
- Information on meeting protocol and conduct at the committee is set out in the Code of Practice.
- This is in the committee agenda just before the first planning application report.

# Location Plan

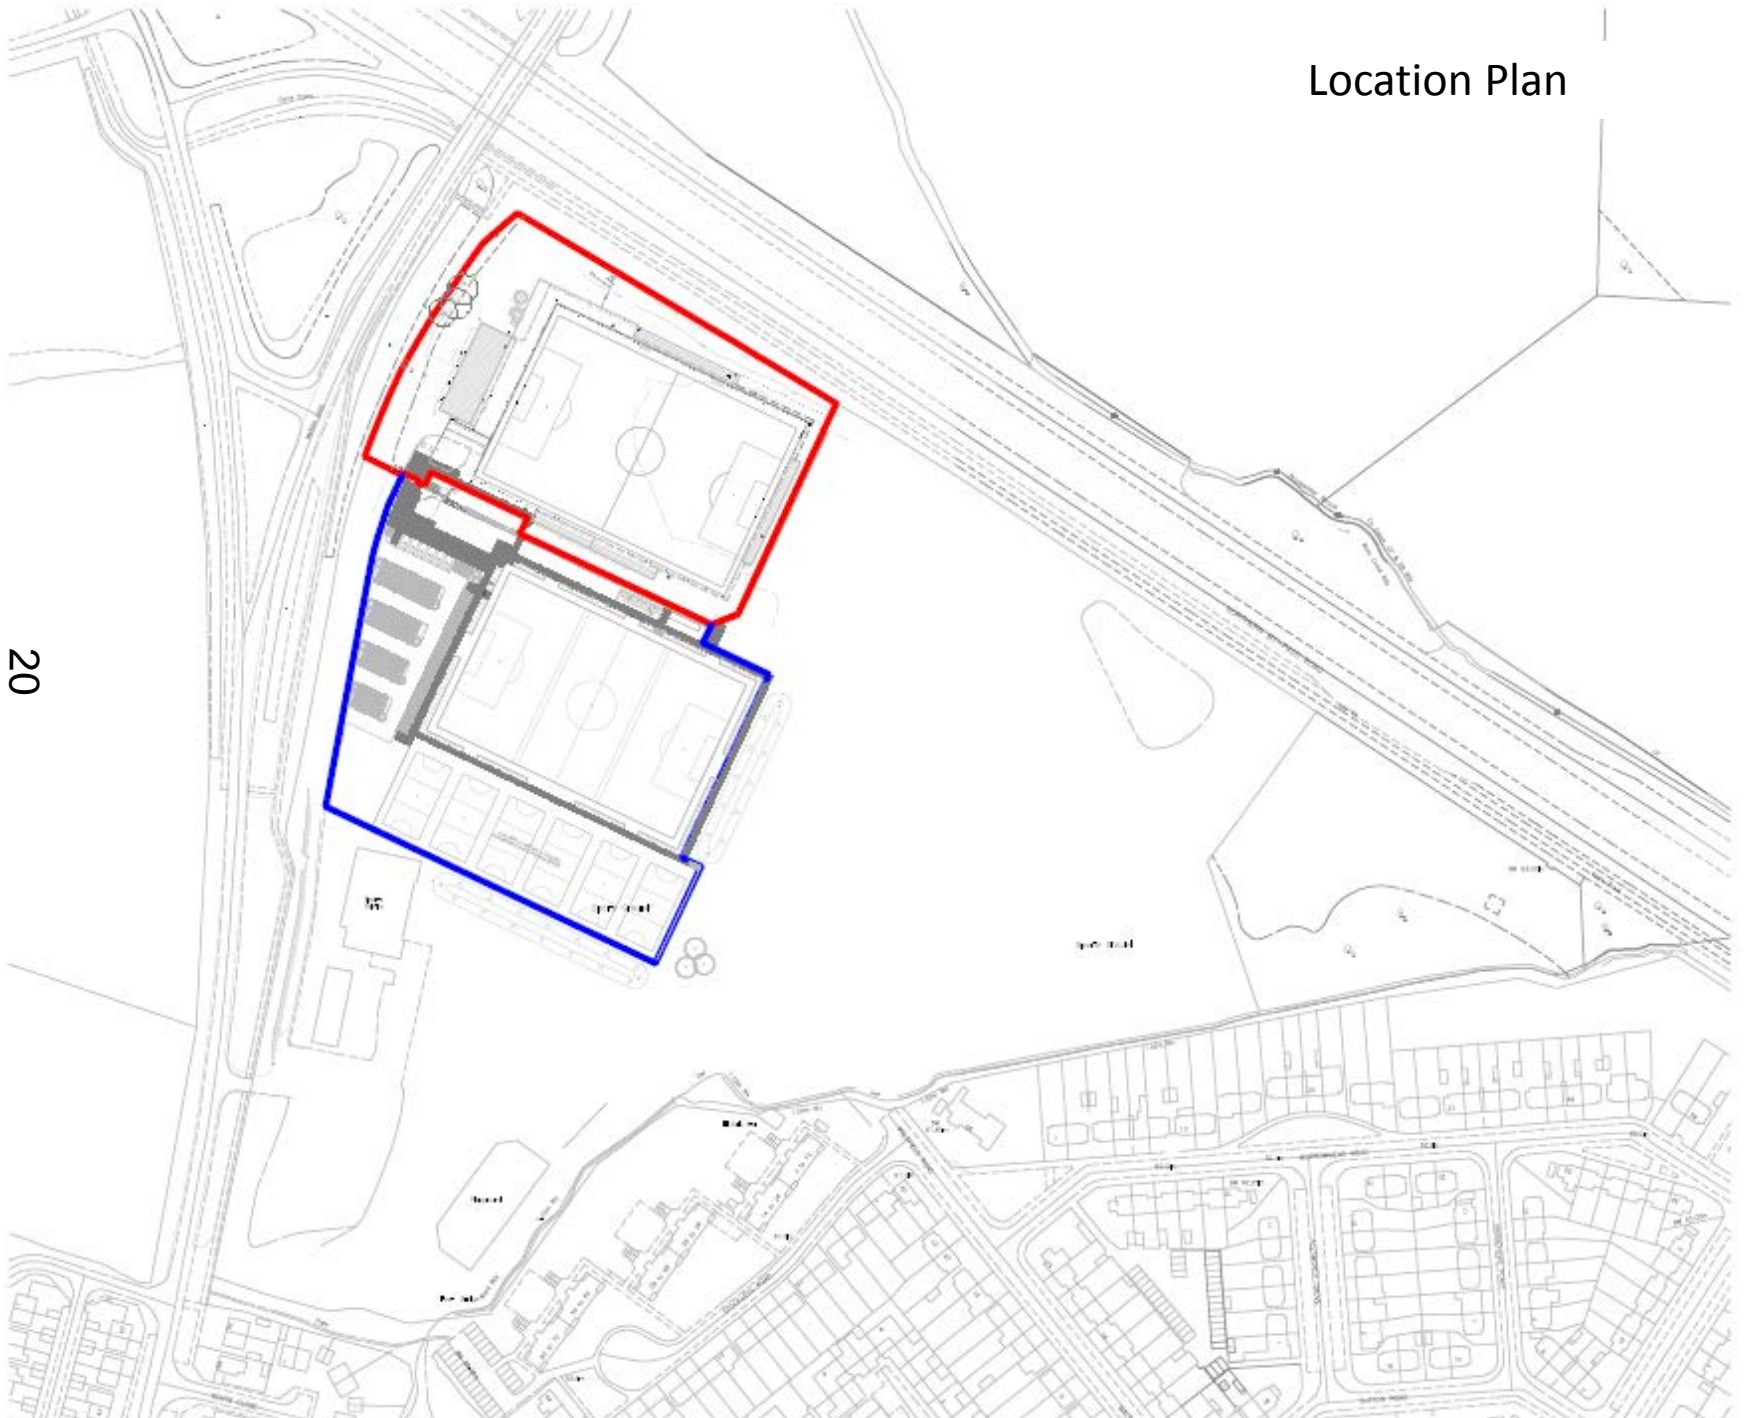





21

View of NE corner of ground





22

View of NE corner of ground where stand is to be located

# Oxford City Football Club

## New 150 Seated Spectator Stand



New 150 Seated Spectator Stand

23

DESIGNED BY  
 SURFACING STANDARDS LIMITED  
 1. DESIGN SHALL FOLLOW CURRENT AND APPLICABLE TO BE OPERATIONAL  
 2. THE DESIGN SHALL BE SUBJECT TO THE APPROVAL OF THE LOCAL AUTHORITY  
 3. ALL PROVISIONS SHALL BE MADE FOR THE HEALTH AND SAFETY OF ALL  
 PERSONS VISITING THE SITE AND THE LOCALITY

NO.	DATE	BY	FOR



DESIGNED BY  
 Tom Setts




PROJECT  
 Oxford City Football Club  
 New 150 Seated Spectator Stand  
 Proposed Plan

PROJECT NO.	SCALE	SHEET NO.
SSL1874	1:200	A1
DATE		NO.
03		00



# Oxford City Football Club

## New 150 Seated Spectator Stand

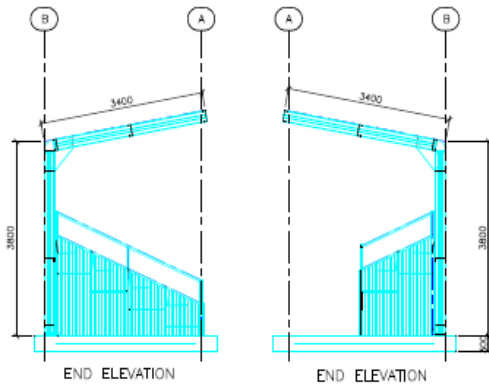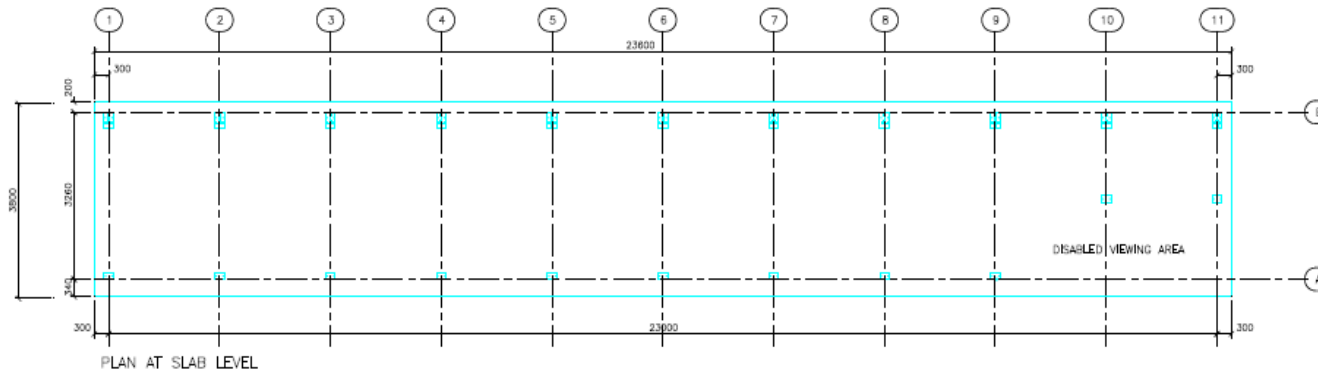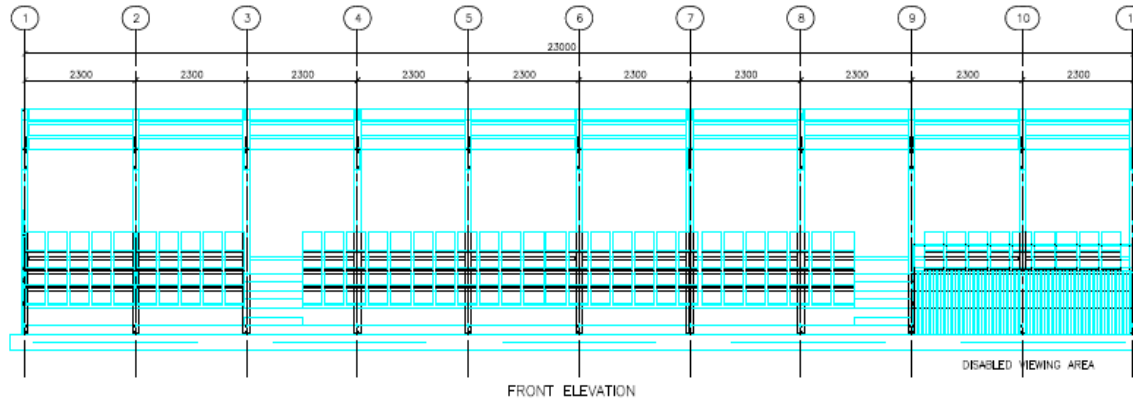

24

DATE: 05/05/2015  
 DRAWN BY: J. HARRIS  
 CHECKED BY: J. HARRIS  
 1. THIS DRAWING IS FOR INFORMATION ONLY AND IS NOT TO BE USED FOR CONSTRUCTION.  
 2. THE DRAWING IS COPYRIGHT © SURFACING STANDARDS LTD.  
 3. ALL DIMENSIONS ARE IN METERS UNLESS OTHERWISE SPECIFIED.  
 4. ALL DIMENSIONS TO BE CHECKED BY THE CLIENT AND APPROVED BY THE ARCHITECT IN THE ARCHITECT'S OFFICE.

NO.	DATE	DESCRIPTION	BY	CHECKED



Client: Tom Setts  
 Project: Oxford City Football Club  
 New 150 Seated Spectator Stand  
 Stand Plan & Elevation

Project: SSL1874	Scale: 1:100	Sheet: A3
Date: 05	Office:	00



25

This page is intentionally left blank