


# Appendix 1

## Former Bus Depot

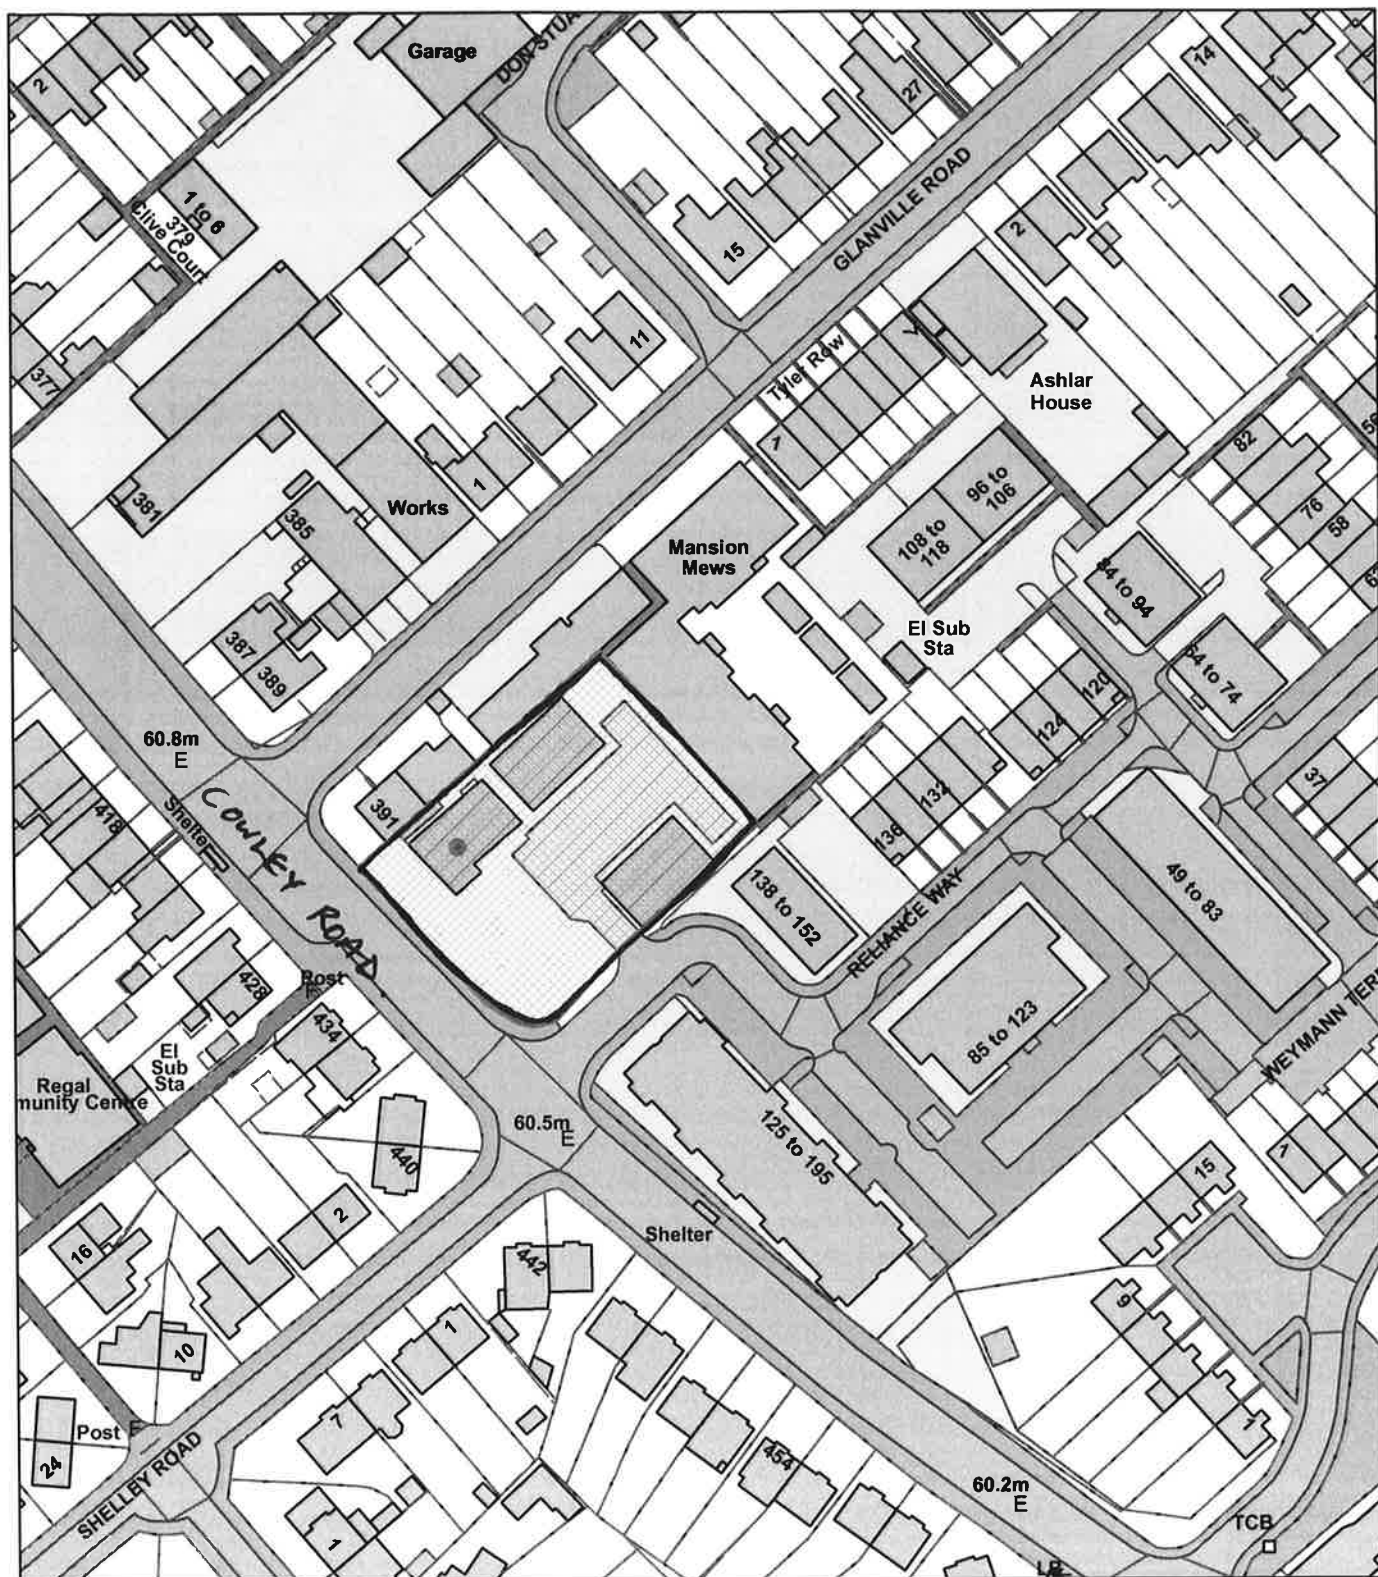

© Crown Copyright and database right 2015.  
Ordnance Survey 100019348.

0 25 50 75 100 m

Cowley Road

Oxford City Council

Scale: 1:1,250 (printed to A4)

19

City Development

This page is intentionally left blank