


Welcome to the West Area Planning Committee

- This planning committee meeting is held in public but it is not a public meeting.
- There will be an opportunity for the public to address the committee on each application.
- ³ If you wish to speak for or against a planning application, you need to have either requested it in advance, or hand in one of the available speaker forms, or speak to the clerk.
- Information on meeting protocol and conduct at the committee is set out in the Code of Practice.
- This is in the committee agenda just before the first planning application report.

Site Plan and block plan

4

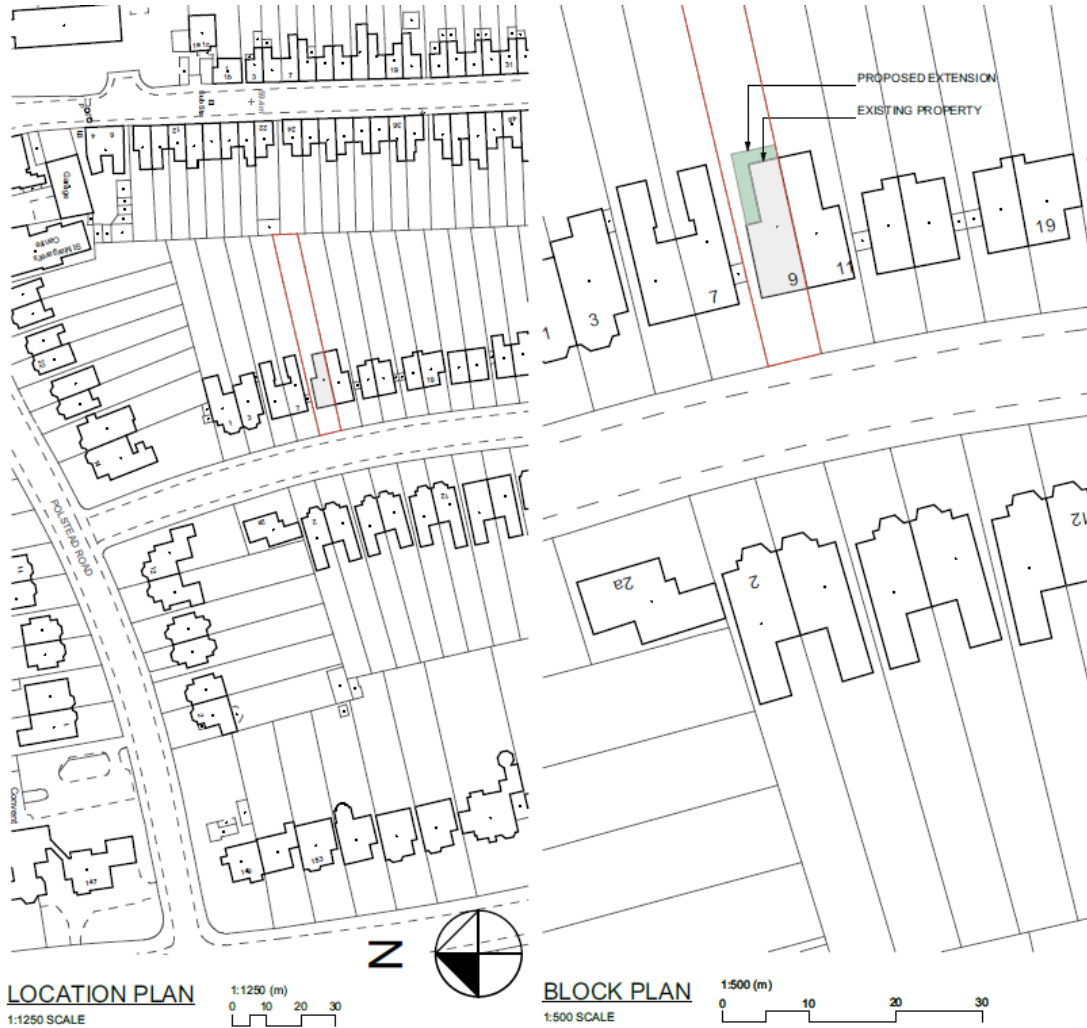

LOCATION PLAN
1:1250 SCALE

BLOCK PLAN
1:500 SCALE

www.oxford.gov.uk



Front elevation

5



www.oxford.gov.uk



**OXFORD
CITY
COUNCIL**



Rear
elevation

9

11
Chalfont
Road



7 Chalfont
Road

www.oxford.gov.uk



**OXFORD
CITY
COUNCIL**



Windows in
side
elevation of
No.7
↙




www.oxford.gov.uk




**OXFORD
CITY
COUNCIL**



Existing floor plans

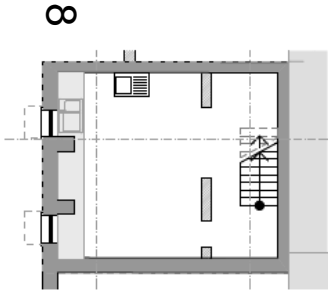

basement - 1:100

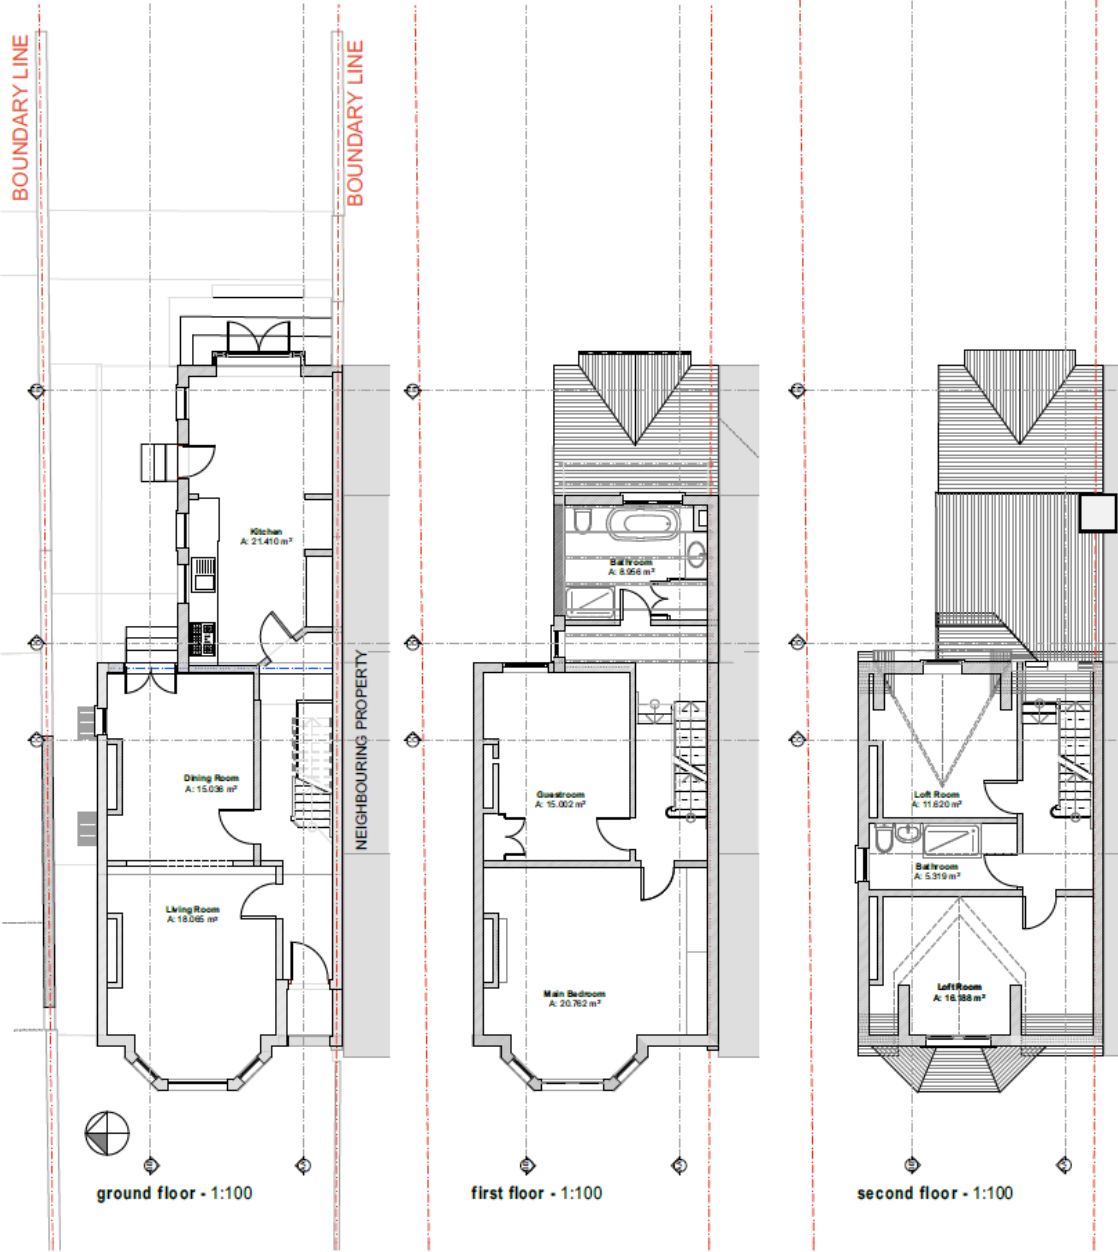


Proposed floor plans



www.oxford.gov.uk



Proposed elevations (as amended)

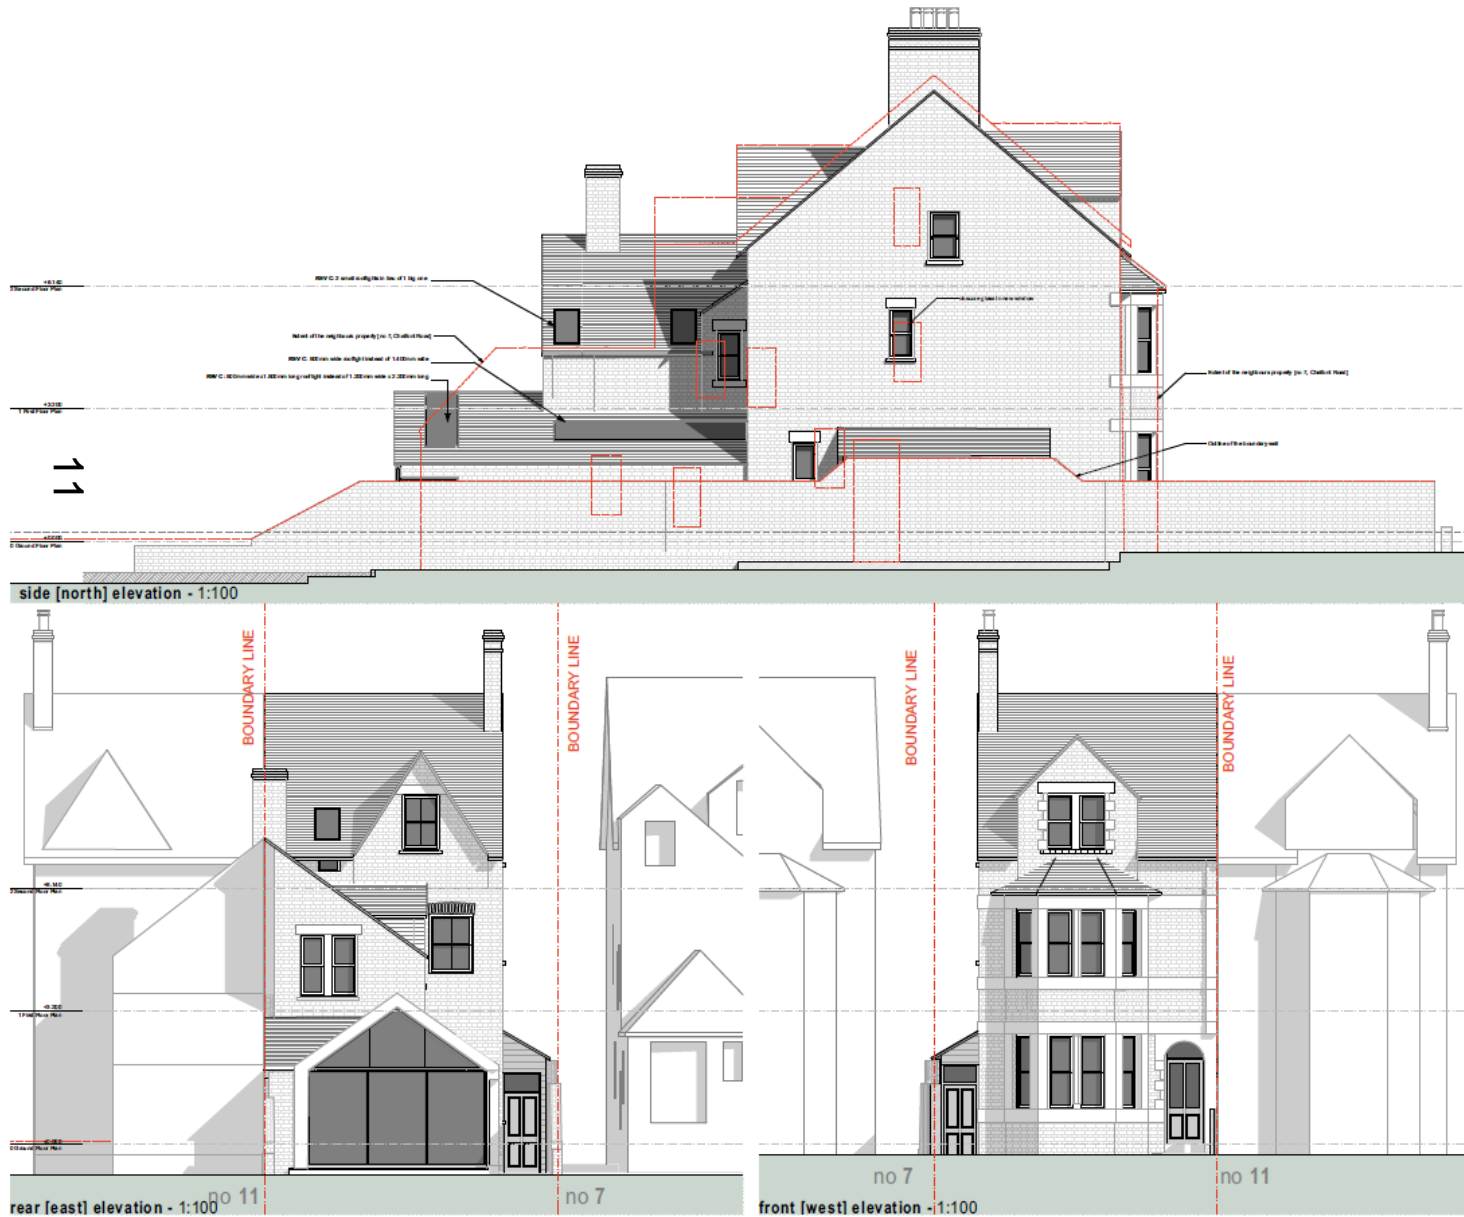


www.oxford.gov.uk



45 degree test
produced by
architect –
published on
website

12

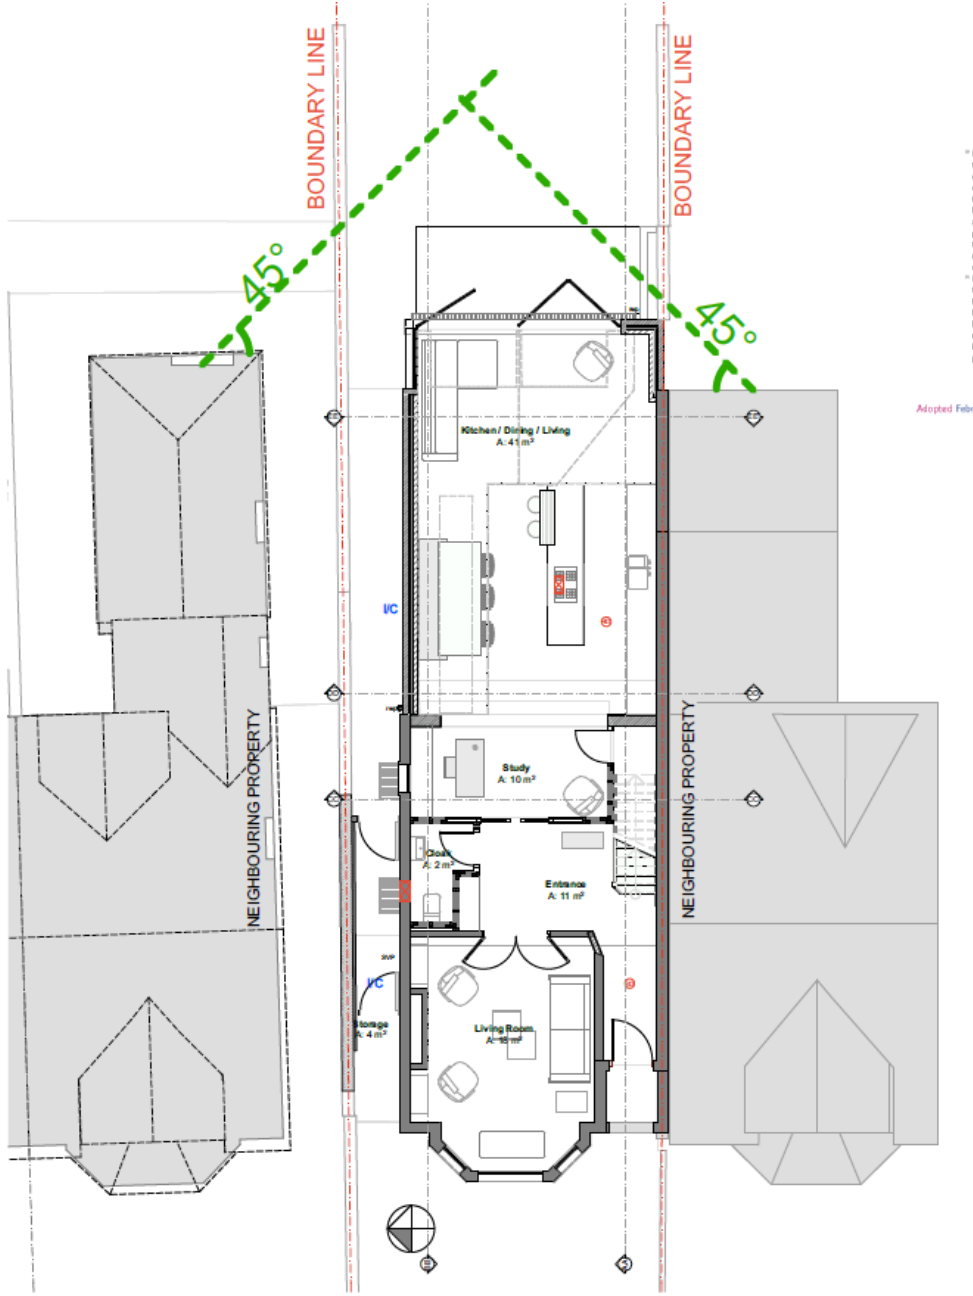

www.oxford.gov.uk

