

Welcome to the East Area Planning Committee

- This planning committee meeting is held in public, but it is not a public meeting.
- There will be opportunity for the public to address the committee on each application.
- If you wish to speak for or against a planning application, you will need to have either requested it in advance, or fill out and hand in one of the available speaker forms.
- Information on meeting protocol and conduct at committee is set out in the Code of Practice.
- You can find a copy of the Code of Practice in the committee agenda, just before the first planning application report.

www.oxford.gov.uk



Agenda Item 5

Site plan

28



© Crown Copyright and database right 2011.
Ordnance Survey 100019348

View south along Cowley Road

29




St George's

Access from Cowley Road



St George's


View looking from St George's into the site

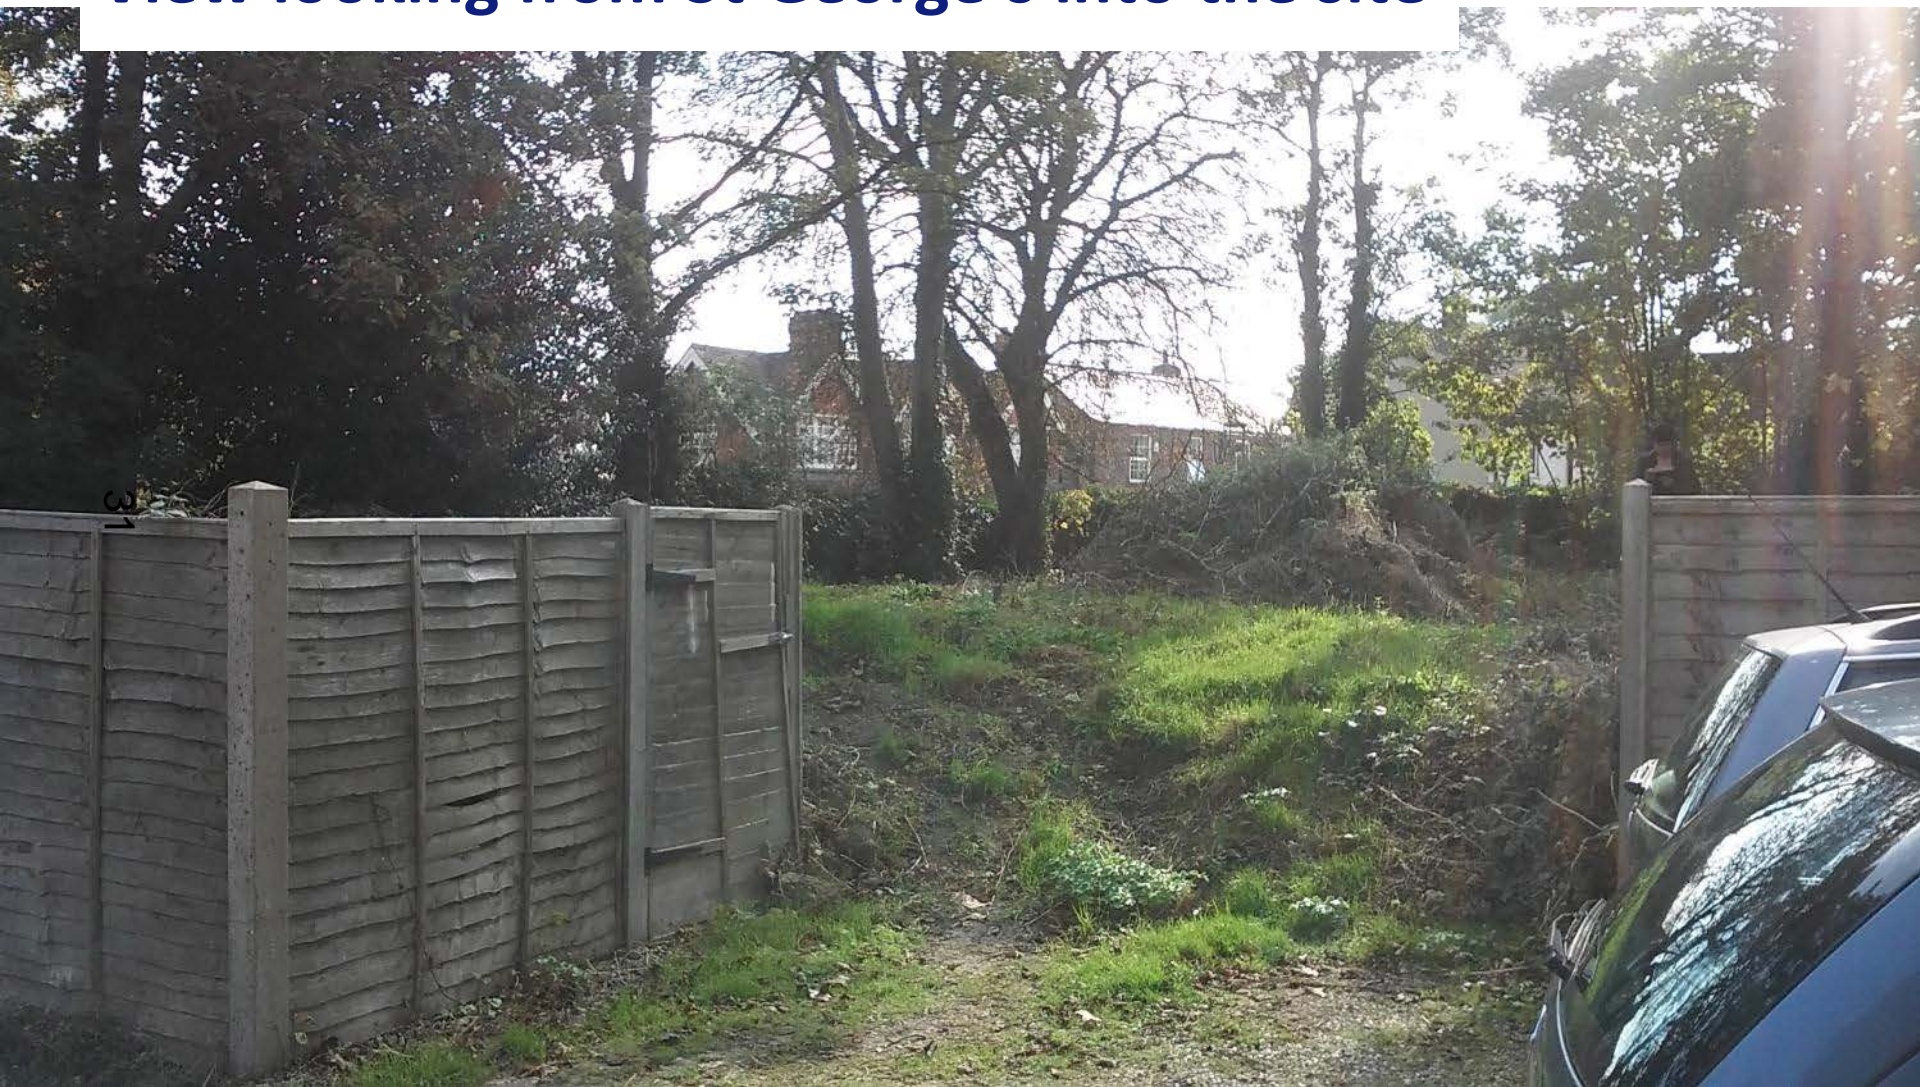


View looking towards St George's from within the site




View towards Cowley Road from within the site

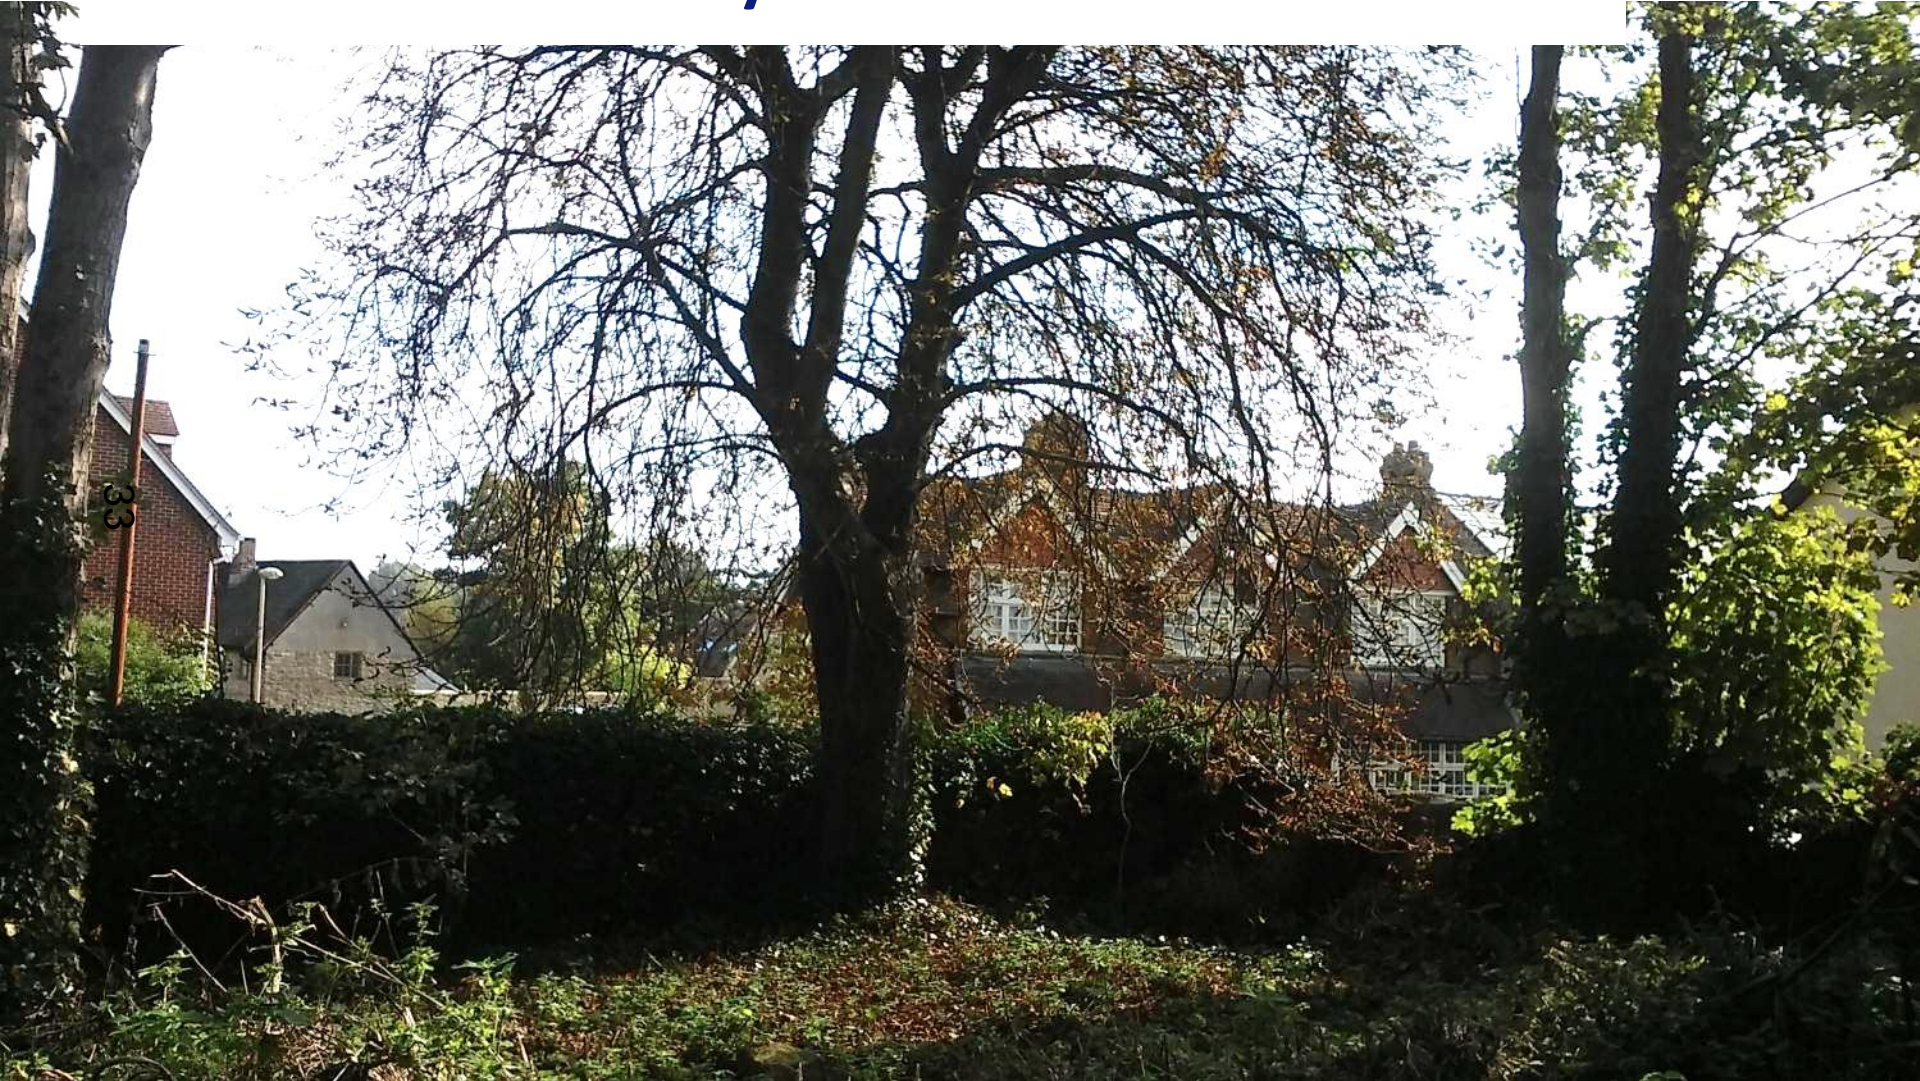

View towards rear of Swinbourne Road properties

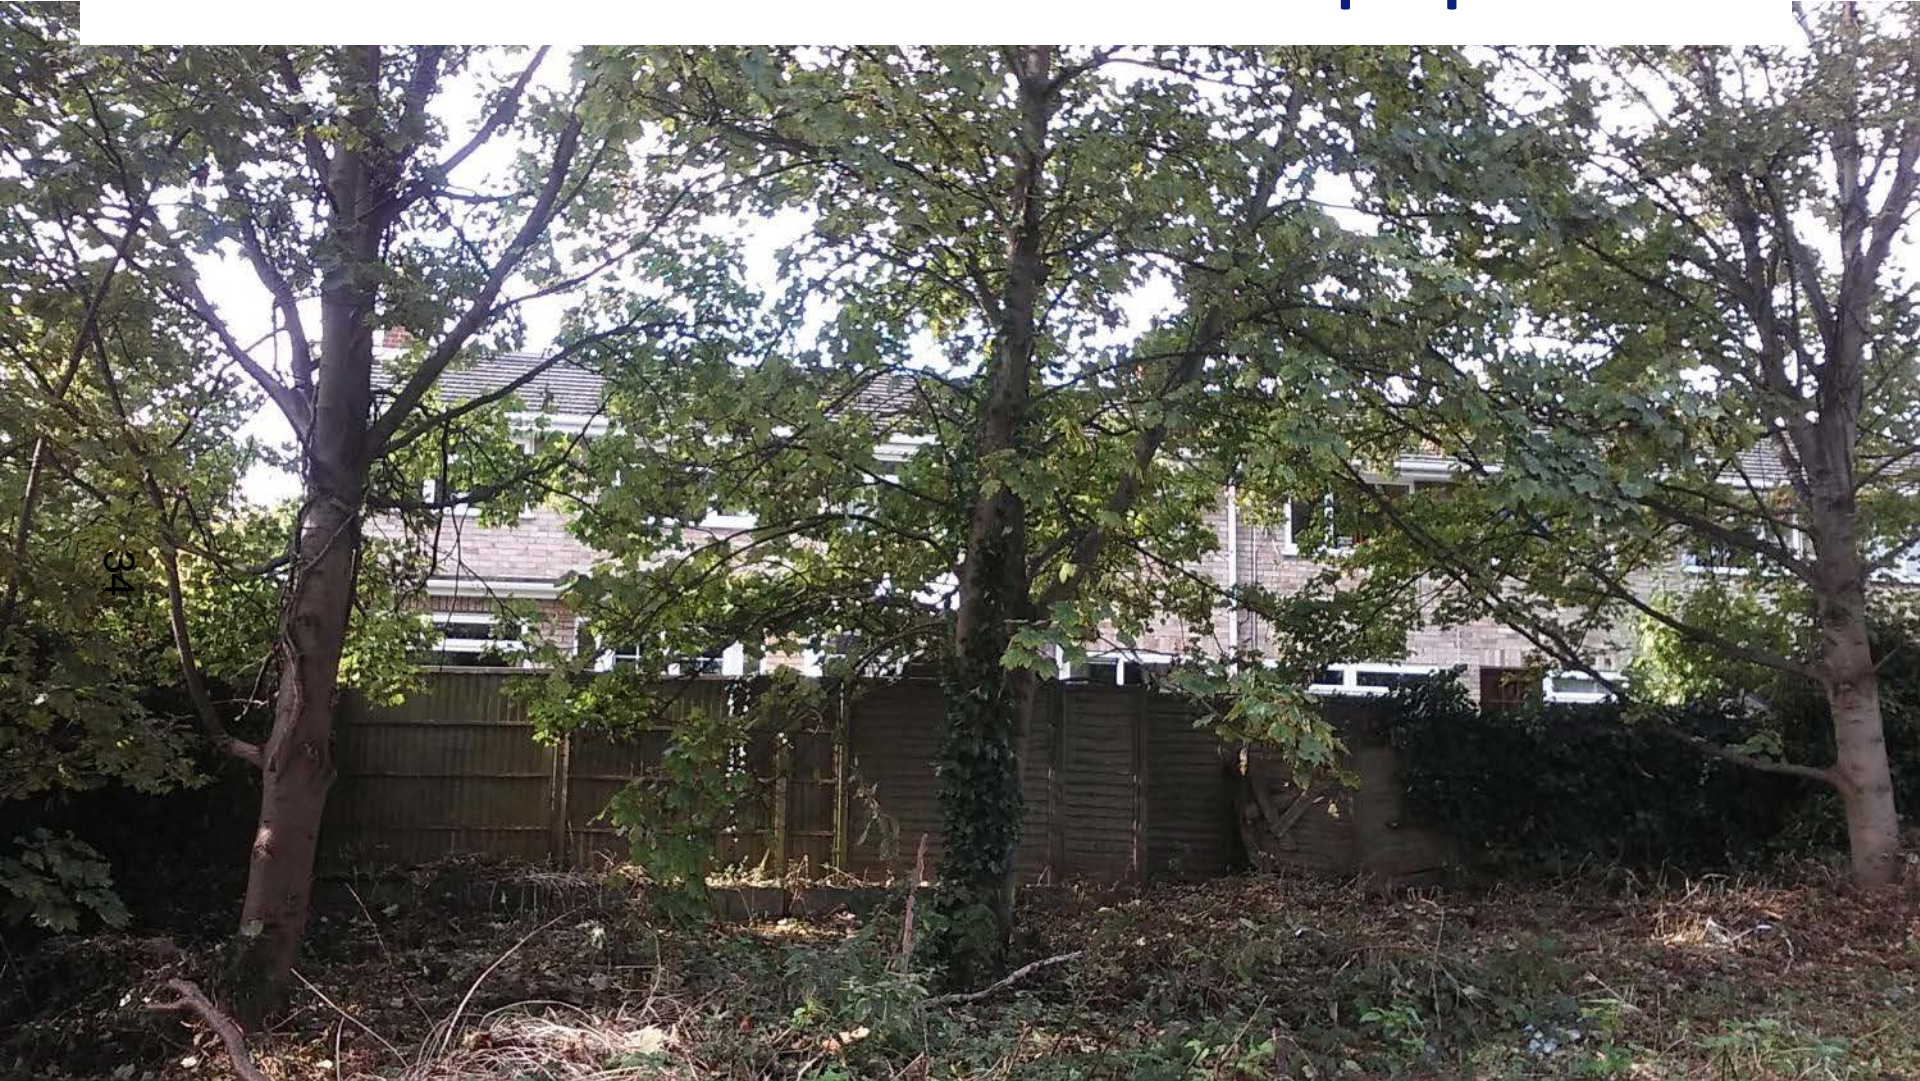

View north along Cowley Road

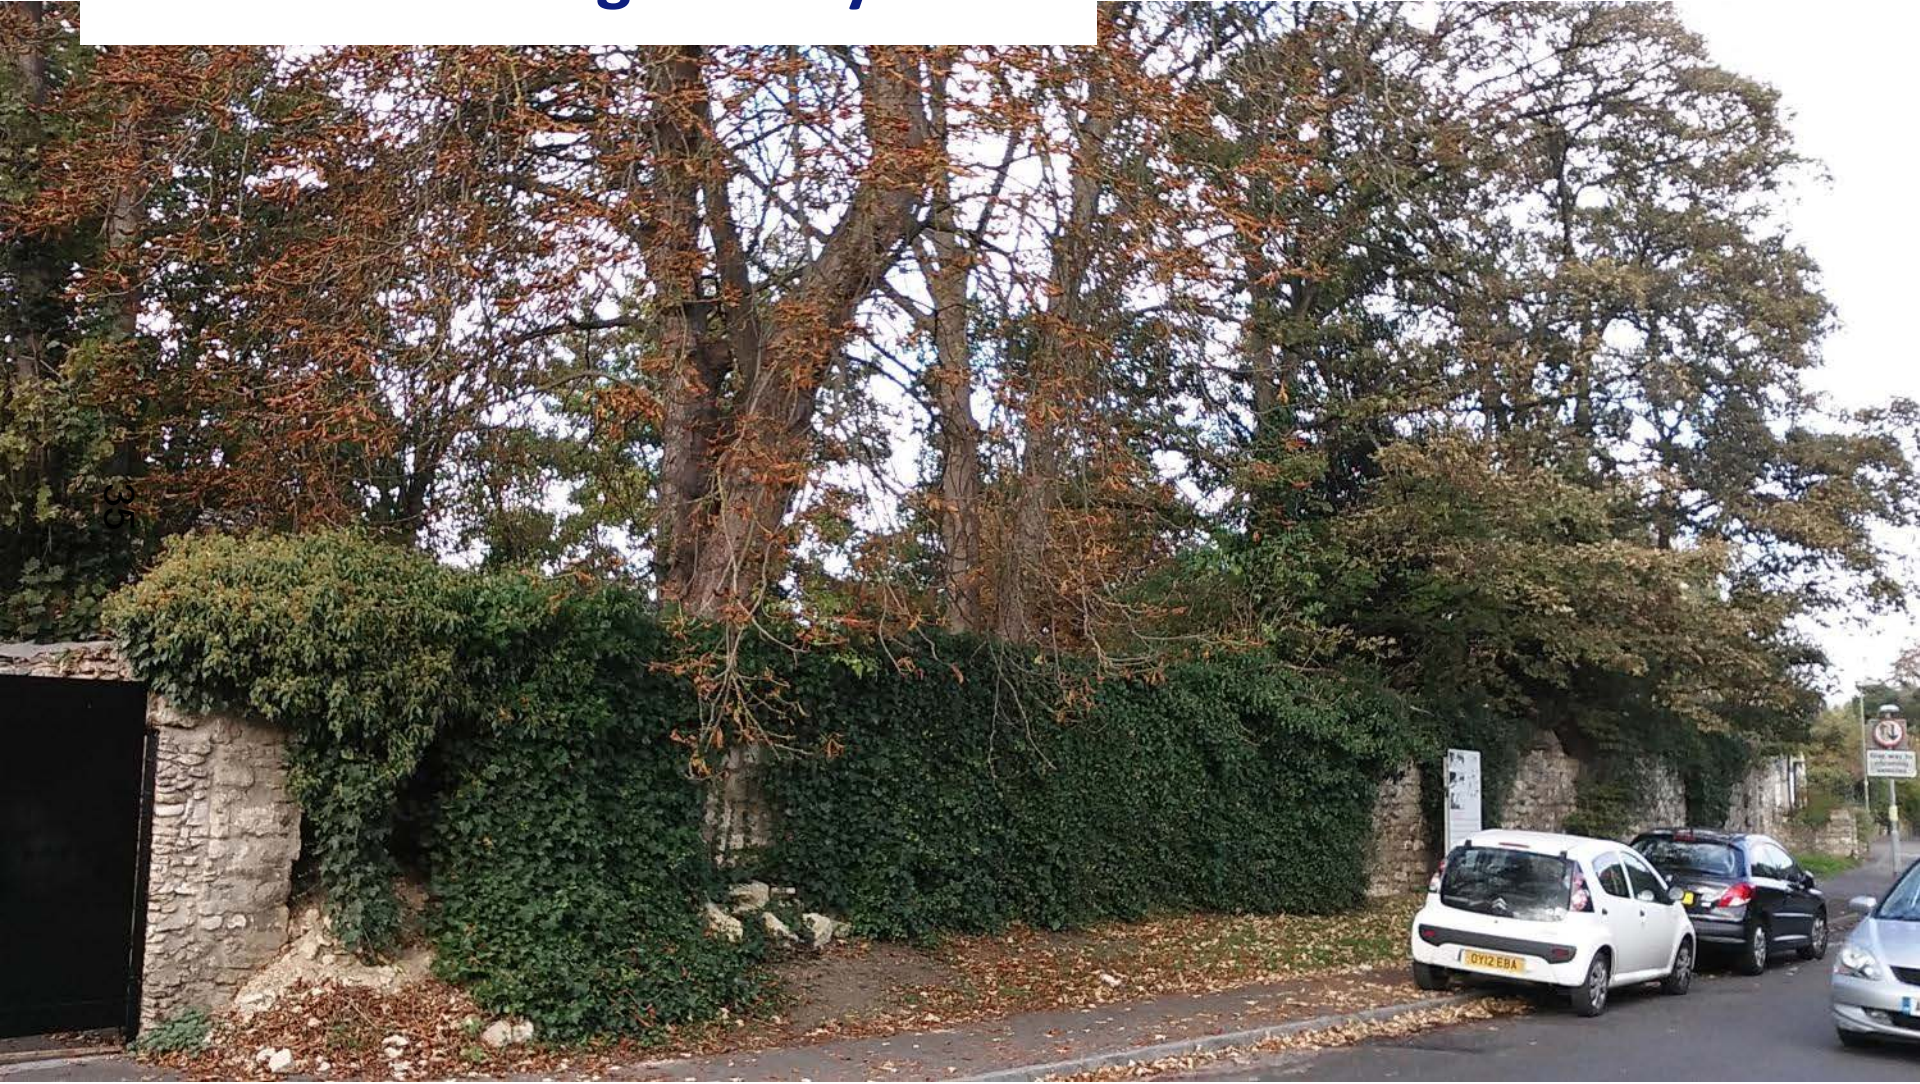


Existing site plan

36



Proposed site plan

37

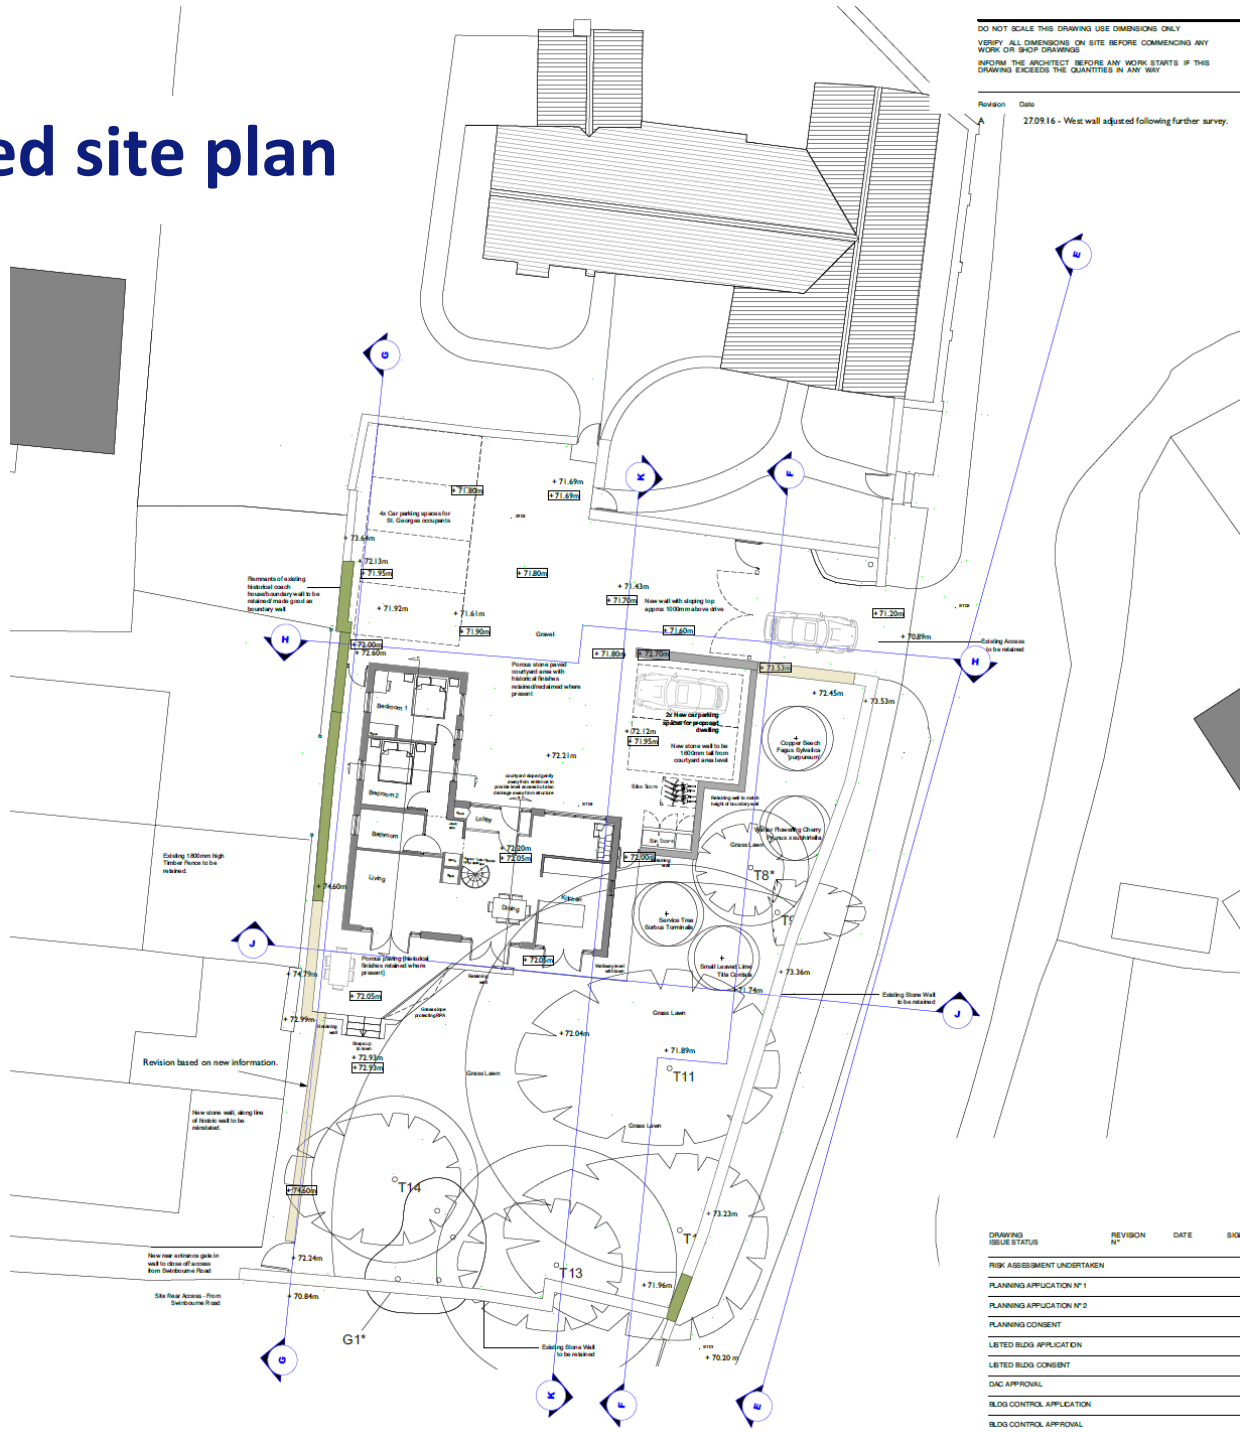

DO NOT SCALE THIS DRAWING USE DIMENSIONS ONLY
 VERIFY ALL DIMENSIONS ON SITE BEFORE COMMENCING ANY
 WORK OR SHOP DRAWINGS
 NOTIFY THE ARCHITECT BEFORE ANY WORK STARTS IF THIS
 DRAWING EXCEEDS THE QUANTITIES IN ANY WAY

Revision: A Date: 27/09/16 - West wall adjusted following further survey.

DRAWING REVISION STATUS	REVISION N°	DATE	SKD
RISK ASSESSMENT UNCERTAIN			
PLANNING APPLICATION N°1			
PLANNING APPLICATION N°2			
PLANNING CONSENT			
LISTED BLDG APPLICATION			
LISTED BLDG CONSENT			
DAC APPROVAL			
BLDG CONTROL APPLICATION			
BLDG CONTROL APPROVAL			

Approved plans

15/00689/FUL

Proposed plans



North Elevation




East Elevation




South Elevation




West Elevation

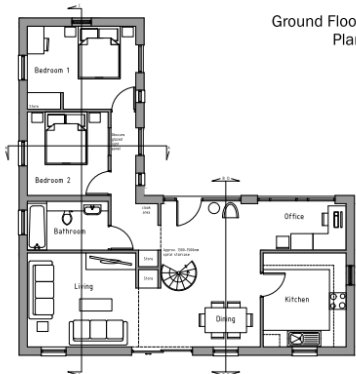


Ground Floor Plan

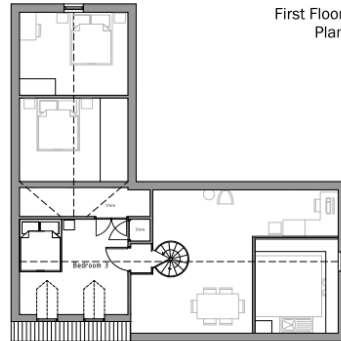

First Floor Plan

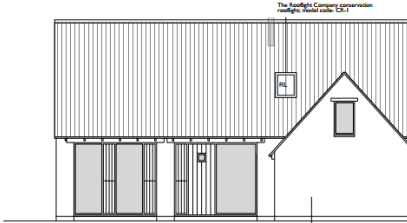


North Elevation

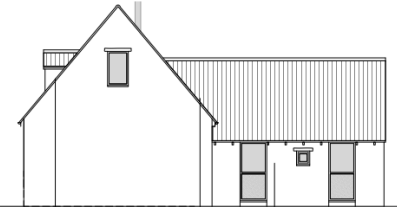


East Elevation




South Elevation

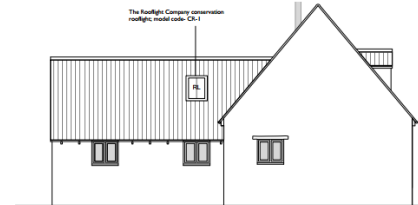

West Elevation

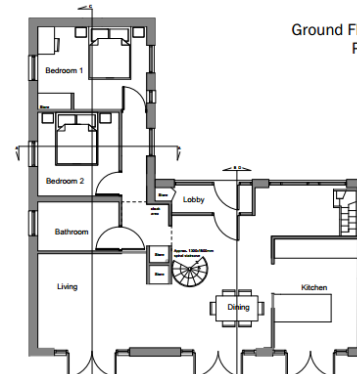


Ground Floor Plan

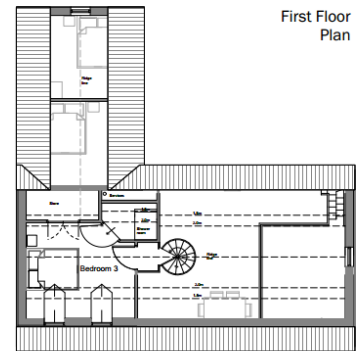


First Floor Plan

Cross section

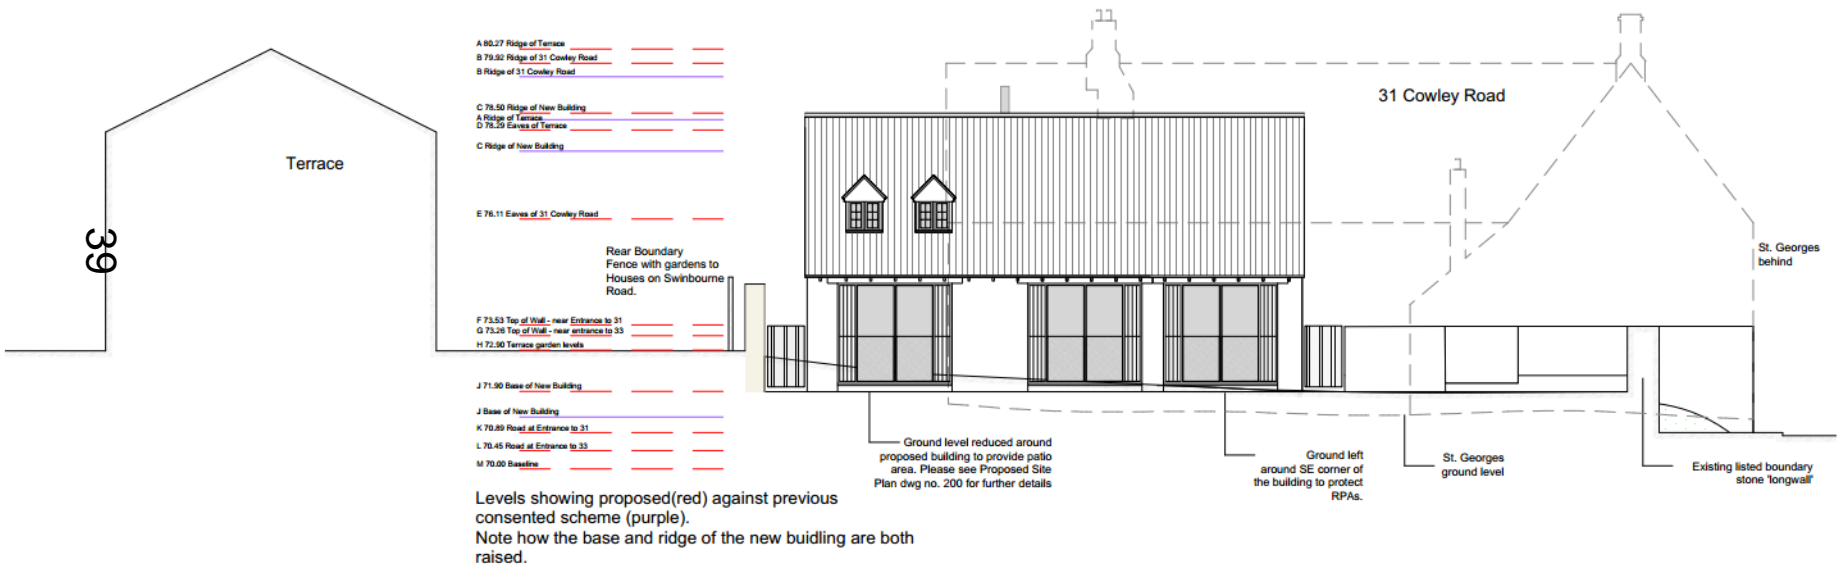

Section – looking towards Swinbourne Road

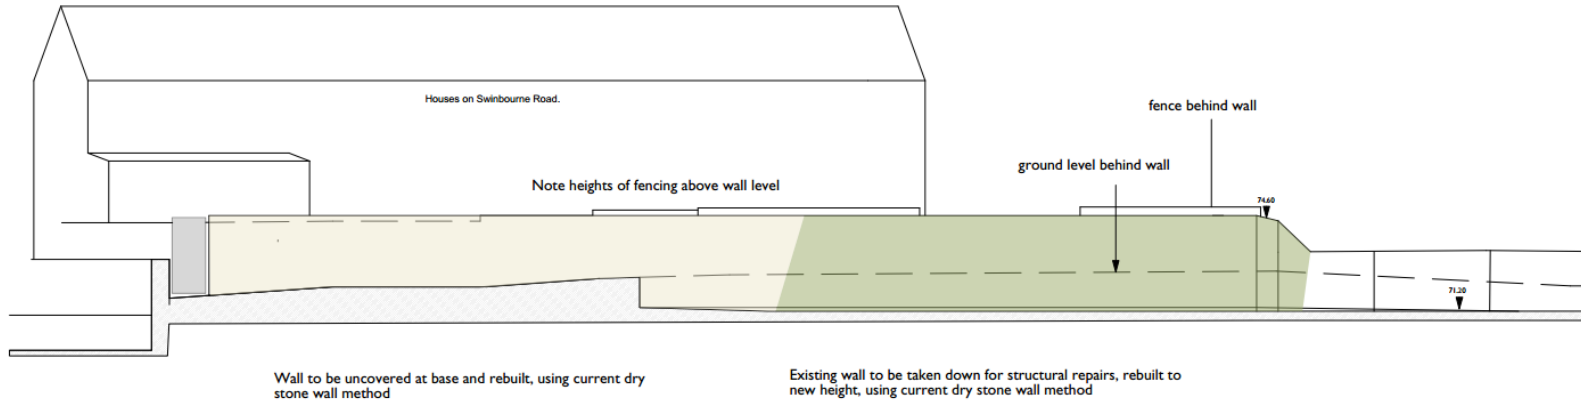

40 Section – from Cowley Road

