


# Welcome to the West Area Planning Committee

- This planning committee meeting is held in public but it is not a public meeting.
- There will be an opportunity for the public to address the committee on each application.
- <sup>3</sup> If you wish to speak for or against a planning application, you need to have either requested it in advance, or hand in one of the available speaker forms, or speak to the clerk.
- Information on meeting protocol and conduct at the committee is set out in the Code of Practice.
- This is in the committee agenda just before the first planning application report.



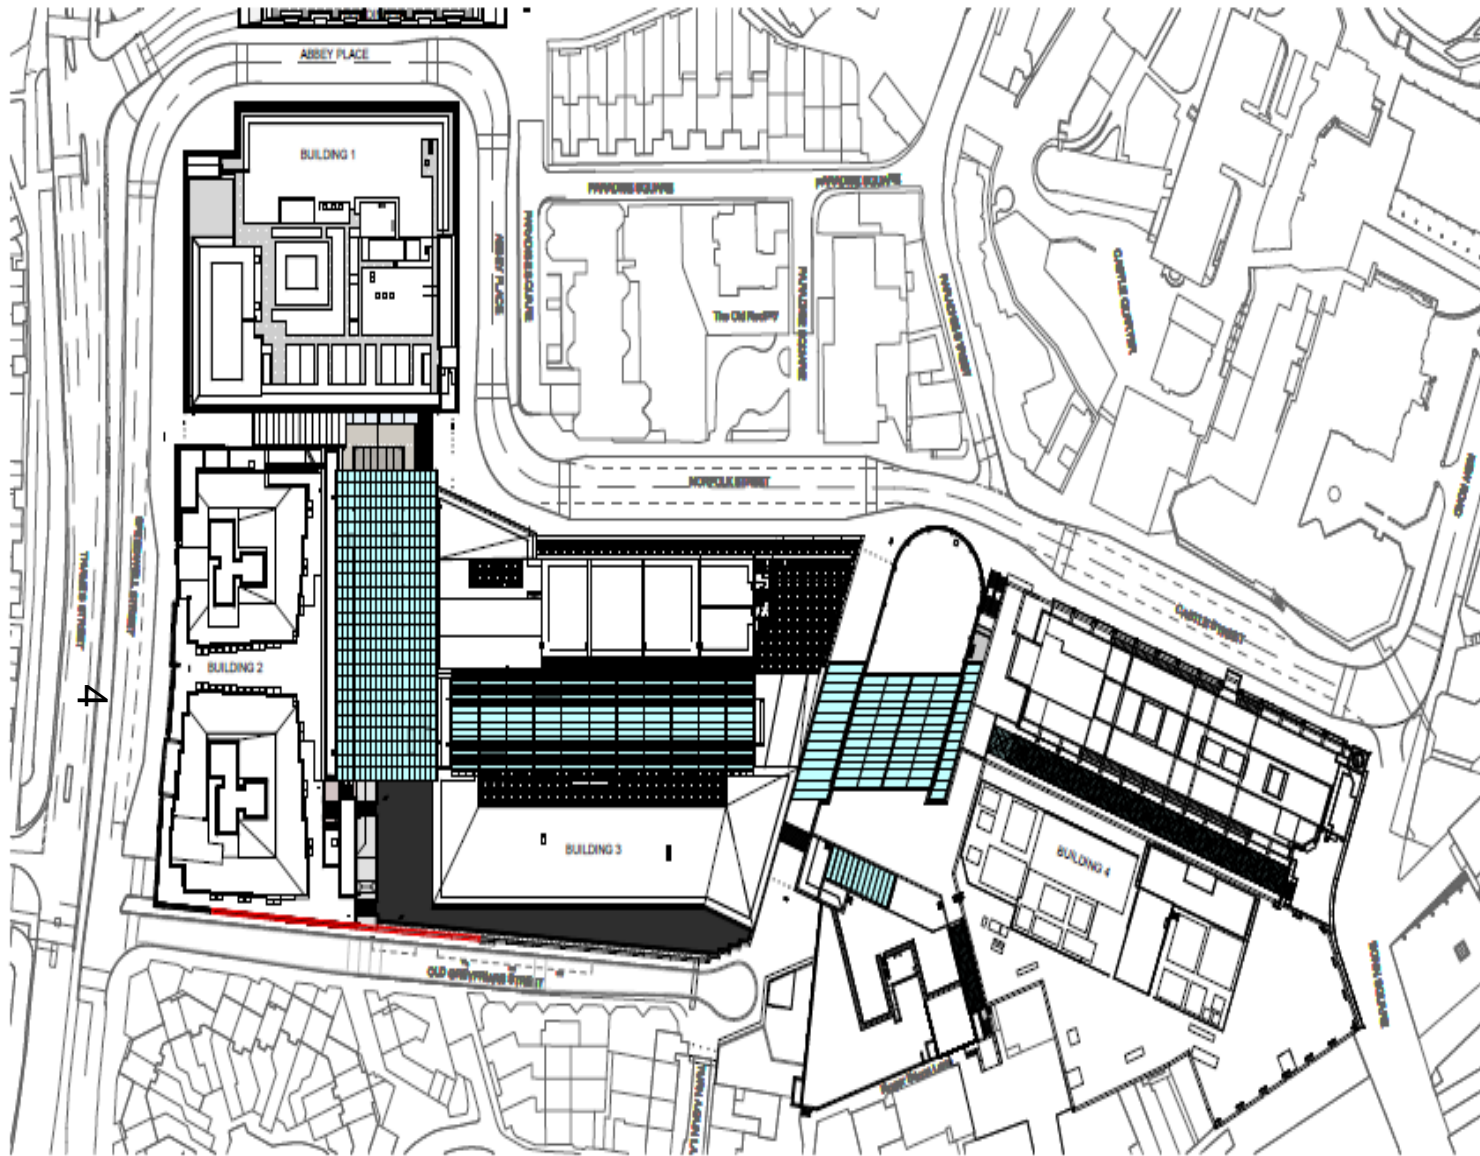

Revised Window Arrangement Location Plan


# Site Location Plan

[www.oxford.gov.uk](http://www.oxford.gov.uk)







**BUILDING 2 Bay Elevation**  
1:50

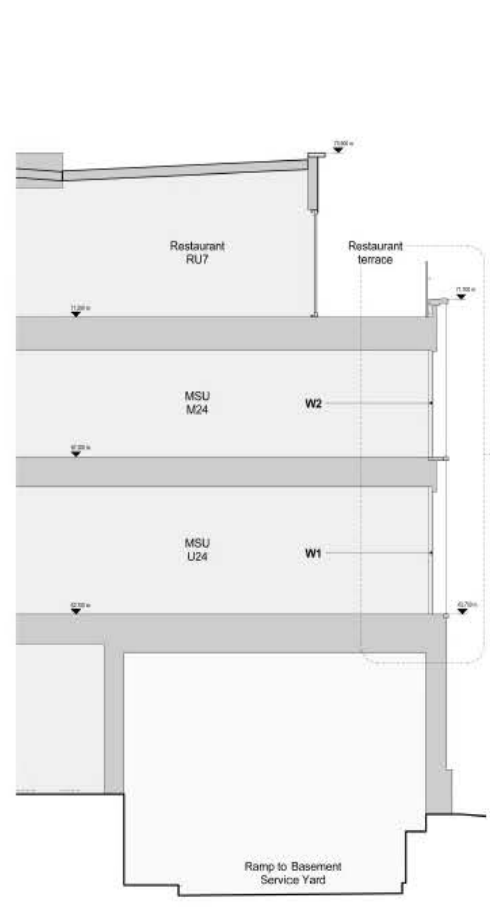

**BUILDING 2 Bay Section**  
1:50

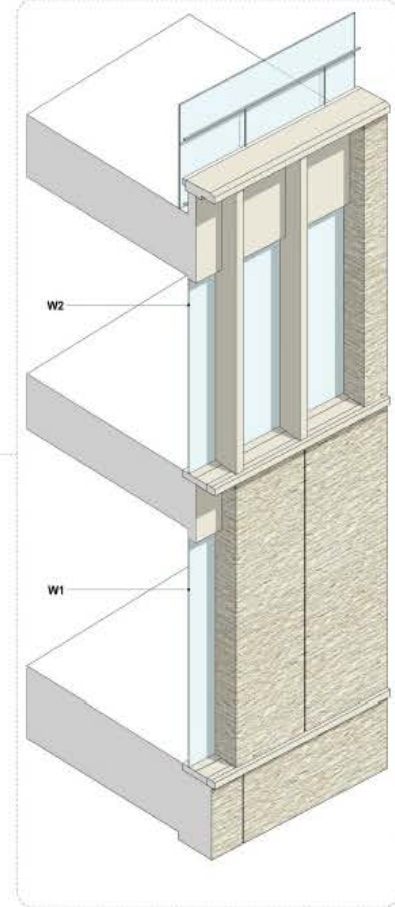

**BUILDING 2 Axonometric**

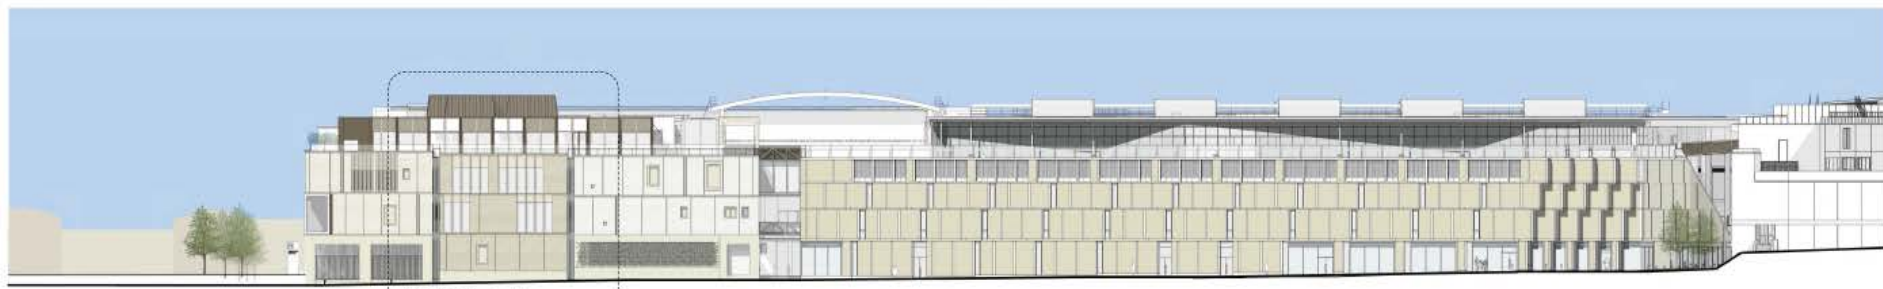


**BUILDING 2 Sideside Elevation**  
1:200

**BUILDING 2 Bay elevation**



BUILDING 2 MATERIALS

# Proposed Elevations

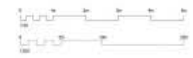

Westgate Alliance

LandSecurities

THE CROWN ESTATE

**BDP.**

Westgate, Oxford  
 Old Greyfriars Street  
 Revised Window Arrangement  
 Building 2 Proposals

31.08.16


WESTGATE, OXFORD  
 P2105554  
 Old Greyfriars Street  
 Revised Window Arrangement  
 Building 2 Proposals  
 31.08.16

BDP\_A\_1201\_RM\_OC\_B2\_203






**BUILDING 3 Bay Elevation**  
1:50

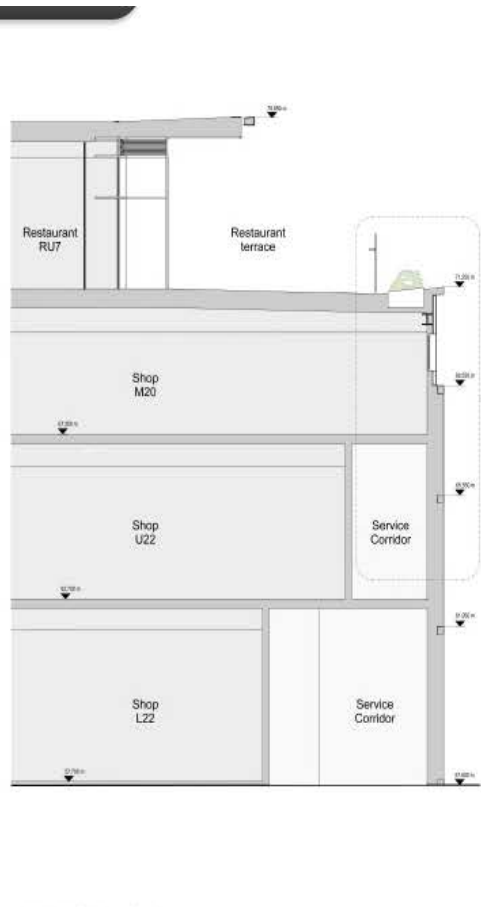

**BUILDING 3 Bay Section**  
1:50

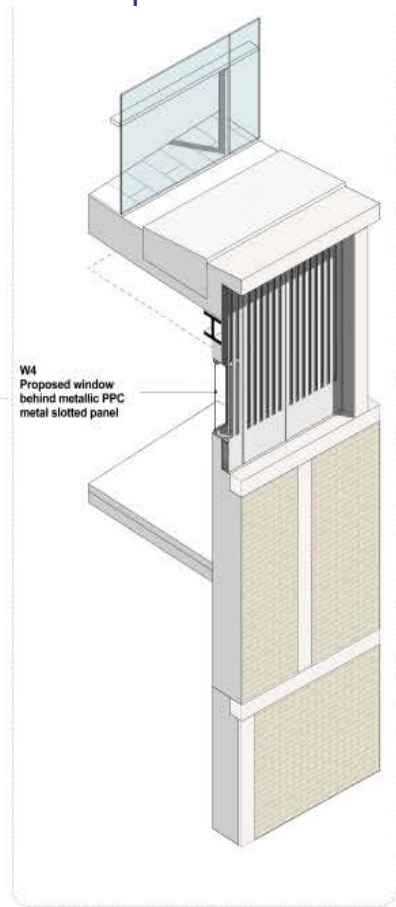

**BUILDING 3 Axonometric Detail**



**BUILDING 3 Sitewide Elevation**  
1:200

**BUILDING 3 - Bay elevation**

# Proposed Elevations

10 Double-PPC panel cladding with brick  
14 Double-PPC panel cladding with brick  
18 Double-PPC panel cladding with brick  
20 Brick square roof  
22 Acrylic glass balustrade  
23 Brickwork