


Welcome to the West Area Planning Committee


- This planning committee meeting is held in public but it is not a public meeting.
- There will be an opportunity for the public to address the committee on each application.
- 79 If you wish to speak for or against a planning application, you need to have either requested it in advance, or hand in one of the available speaker forms, or speak to the clerk.
- Information on meeting protocol and conduct at the committee is set out in the Code of Practice.
- This is in the committee agenda just before the first planning application report.

Location Plan

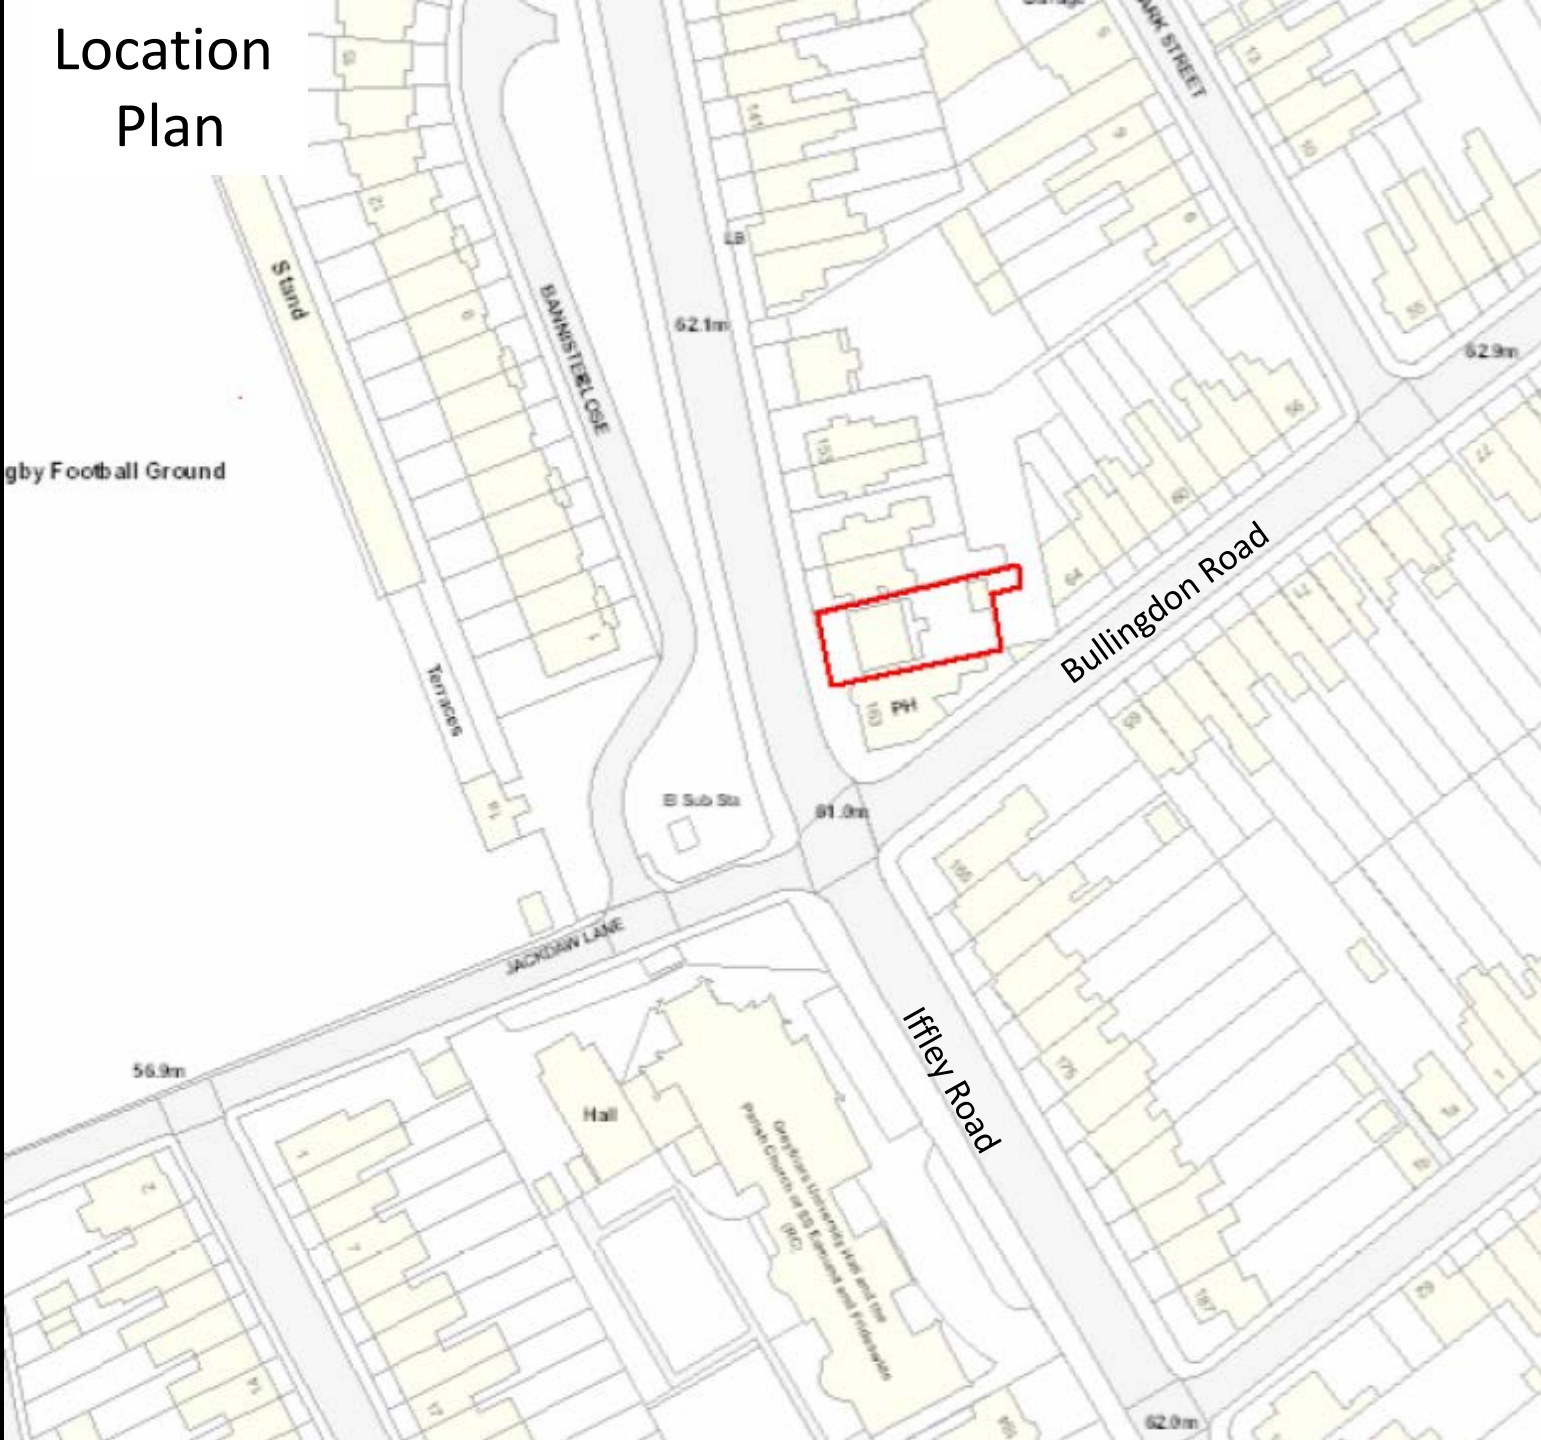



Existing Elevations

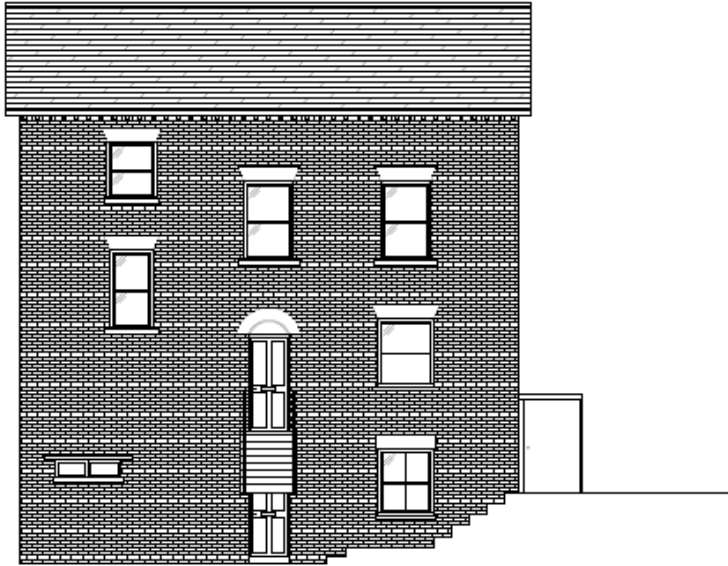

South Elevation
Scale 1:100



North Elevation
Scale 1:100




East Elevation
Scale 1:100



West Elevation
Scale 1:100

Proposed Elevations

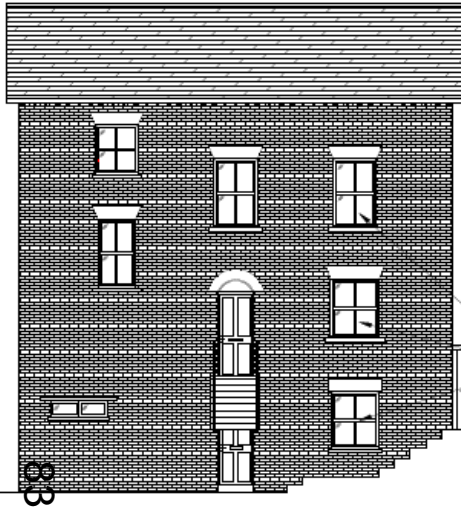

Timber vertical sliding sash windows with single glazing bar to basement, ground and first floor windows.




Proposed dormer central vertical sliding sash unit windows with fixed side lights.

Timber vertical sliding sash windows with single glazing bar to basement, ground and first floor windows.


South Elevation
Scale 1:100

North Elevation
Scale 1:100

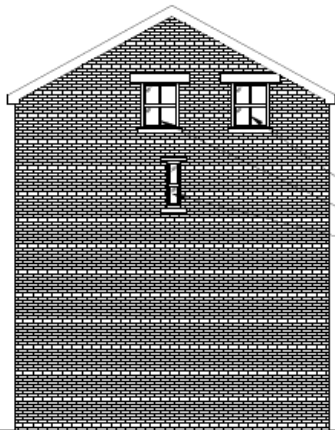

Timber vertical sliding sash windows with single glazing bar.

East Elevation
Scale 1:100

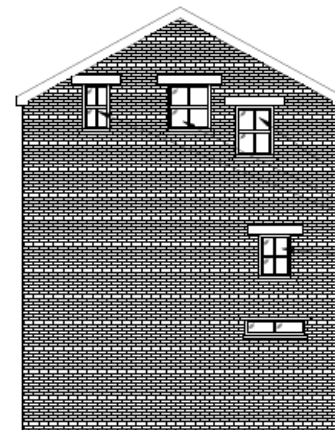

Timber vertical sliding sash windows with single glazing bar.

West Elevation
Scale 1:100

This page is intentionally left blank