

West Area Planning Committee Presentation

17/02392/FUL

8 West Street
Oxford
OX2 0BQ

27

www.oxford.gov.uk




**OXFORD
CITY
COUNCIL**



Agenda Item 6

Site Location Plan

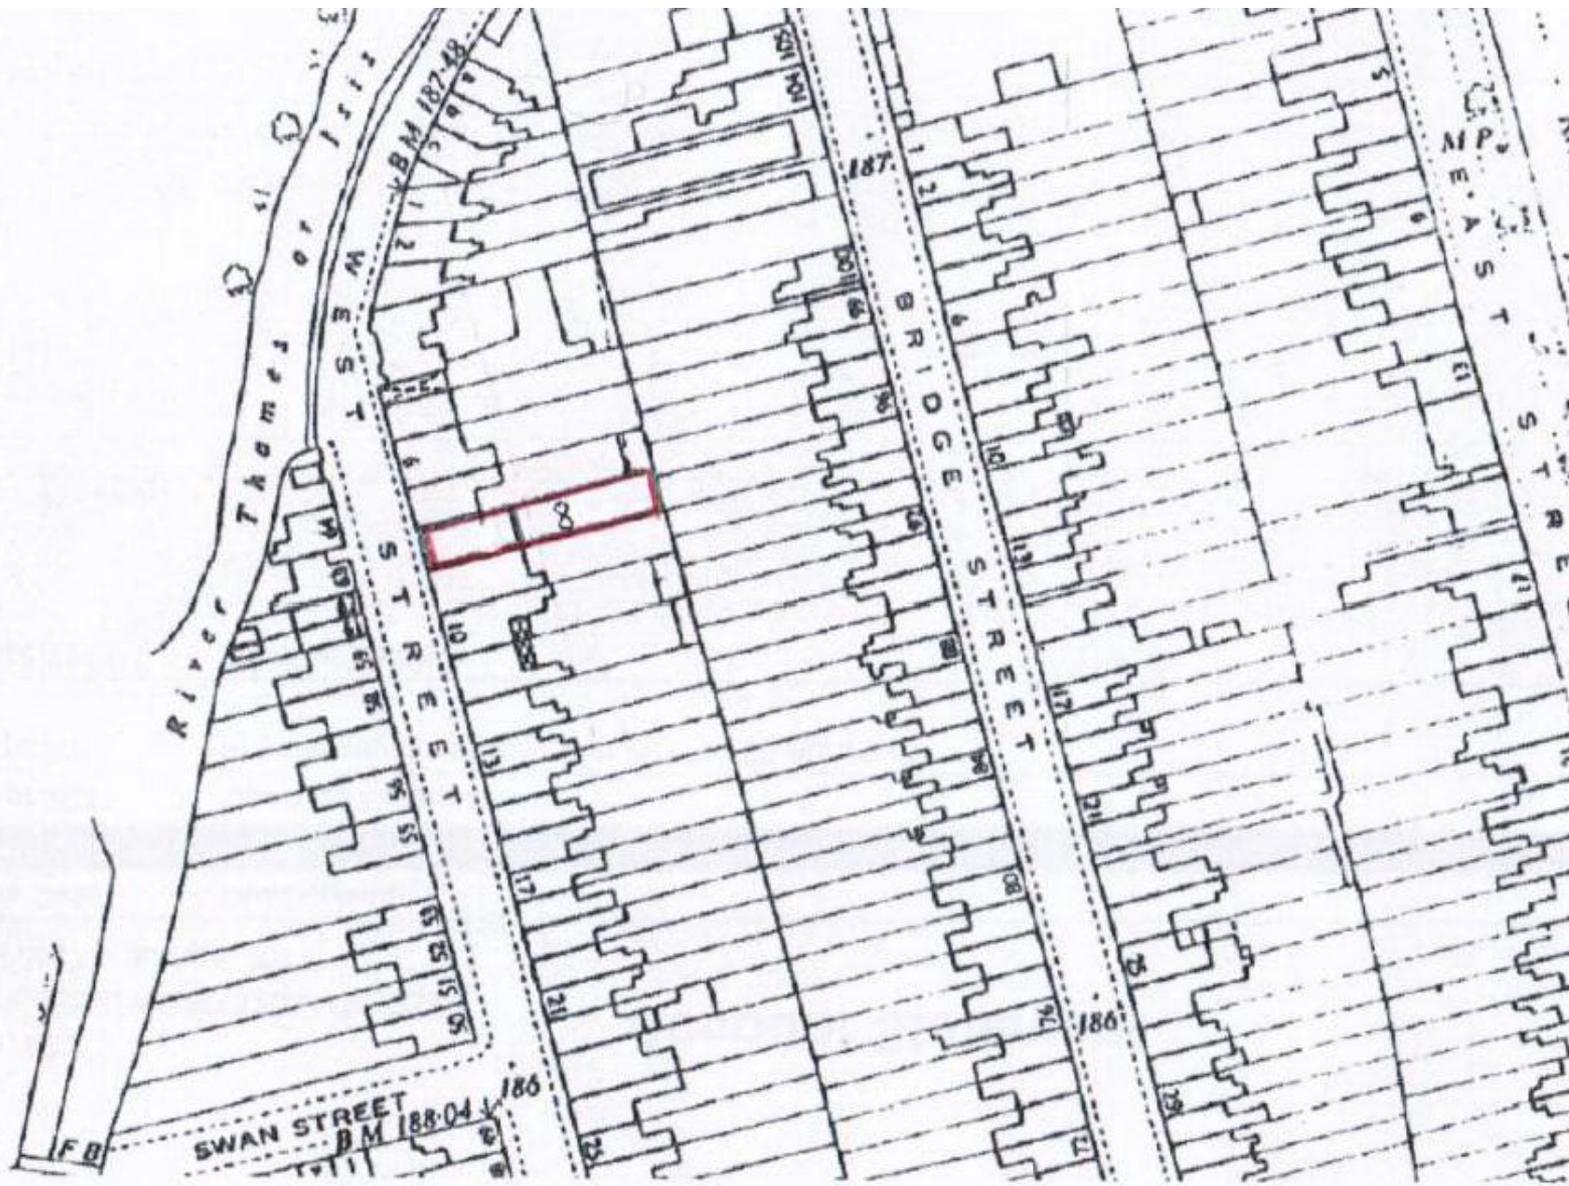




Front Street Elevation 8 West Street

Existing Floor Plans


30

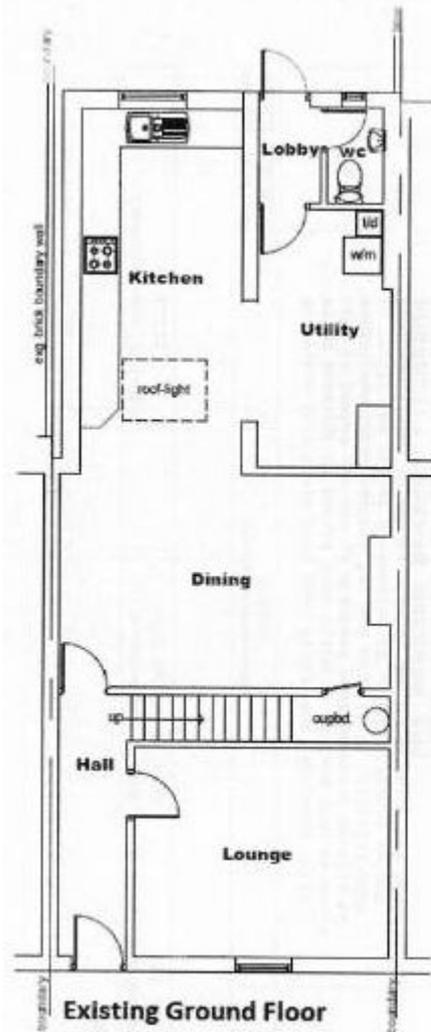

8 West Street
OX2 0BQ
Scale 1:100 on A4



Existing Elevations

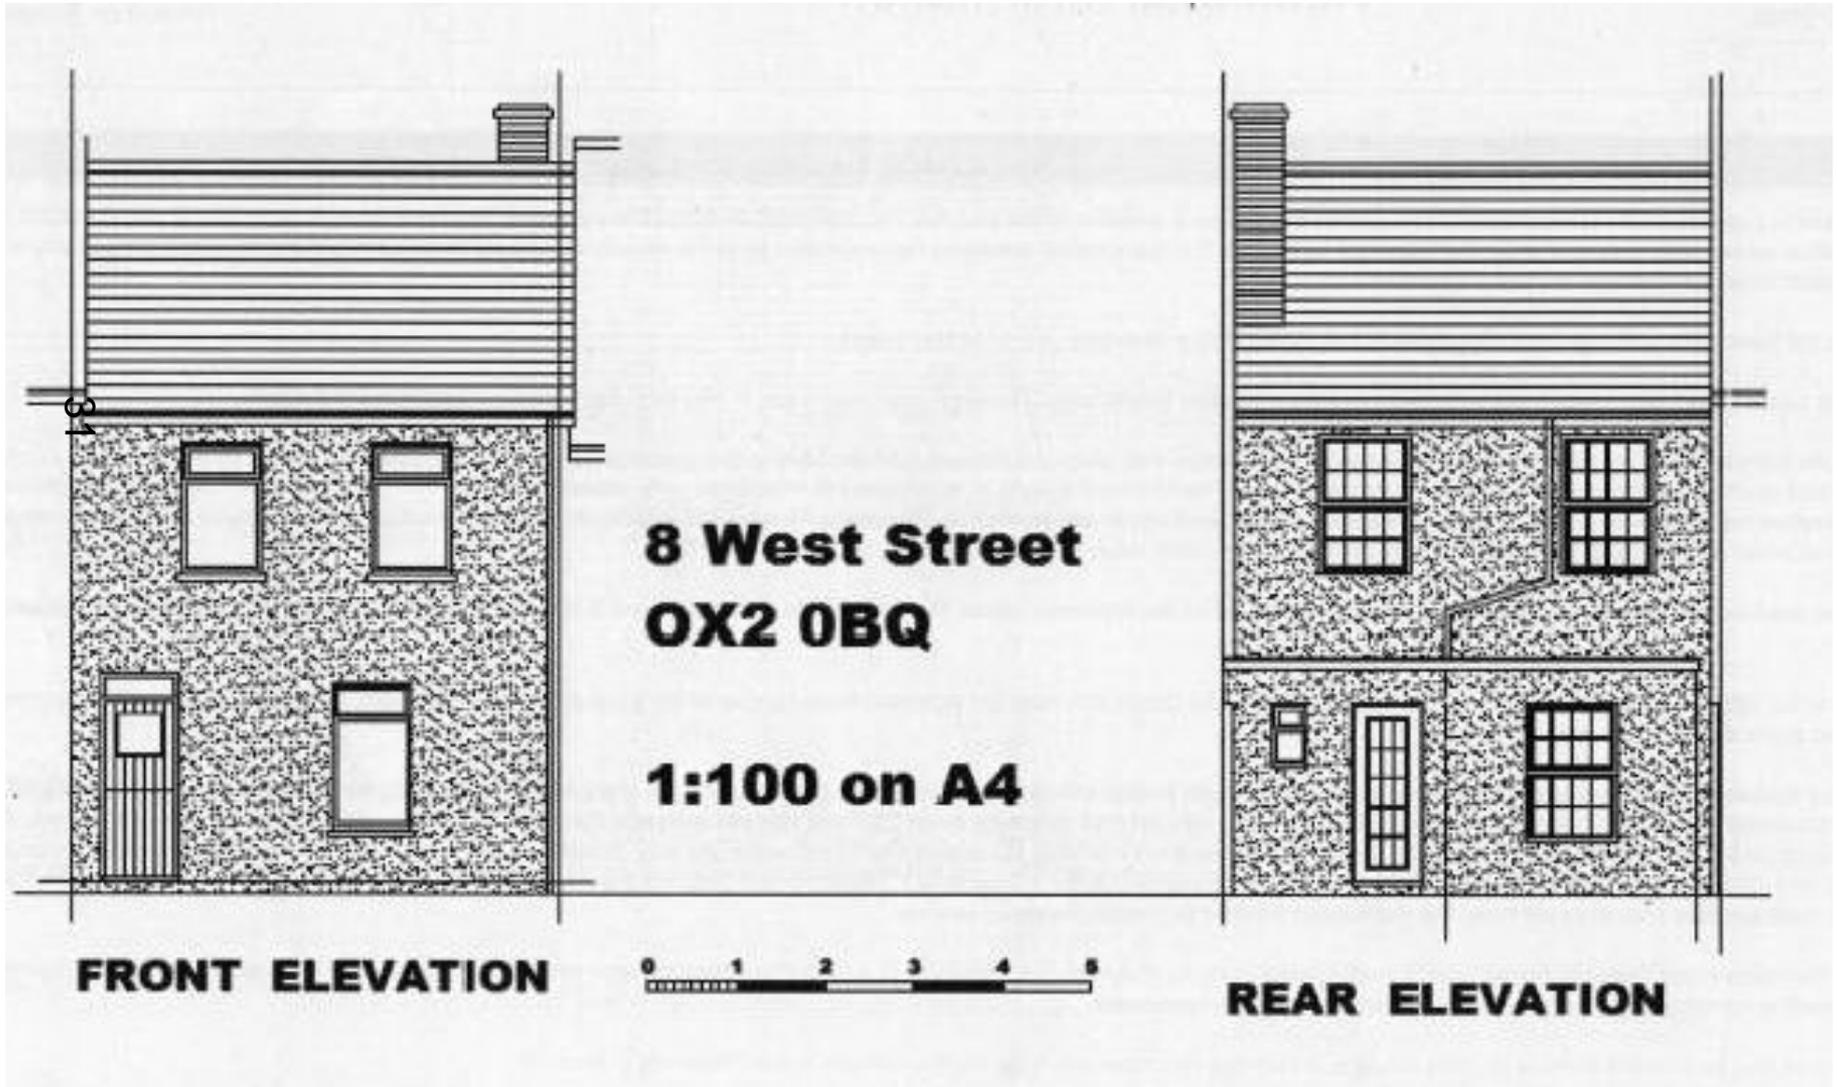


Proposed Rear Elevation

33


**8 West Street
OX2 0BQ**

1:100 on A4

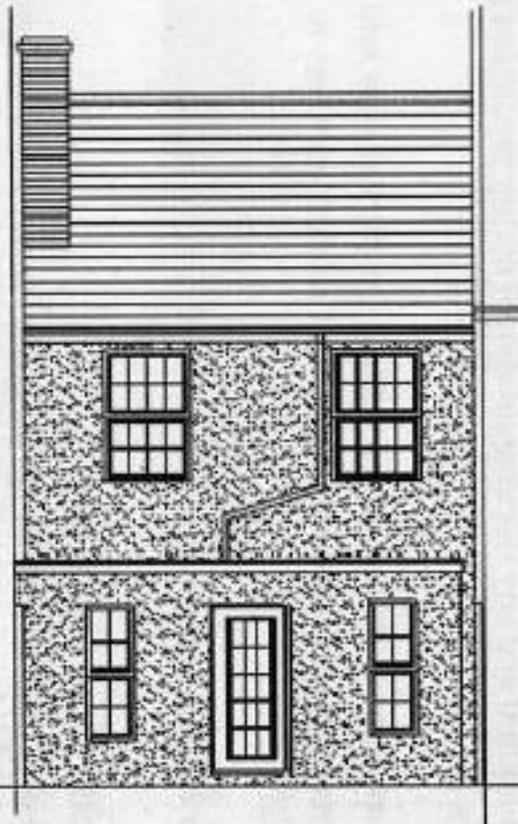


Existing & Proposed Side Elevation

34

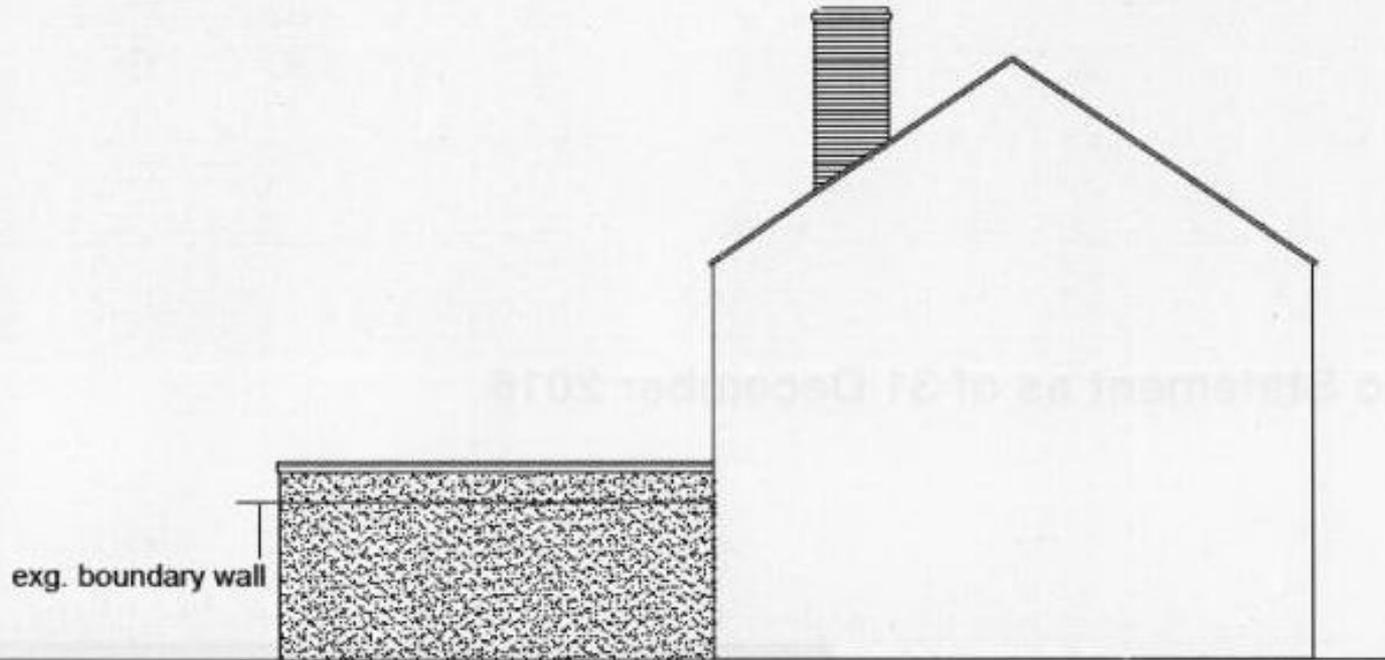

L.H SIDE ELEVATION

Block Plan

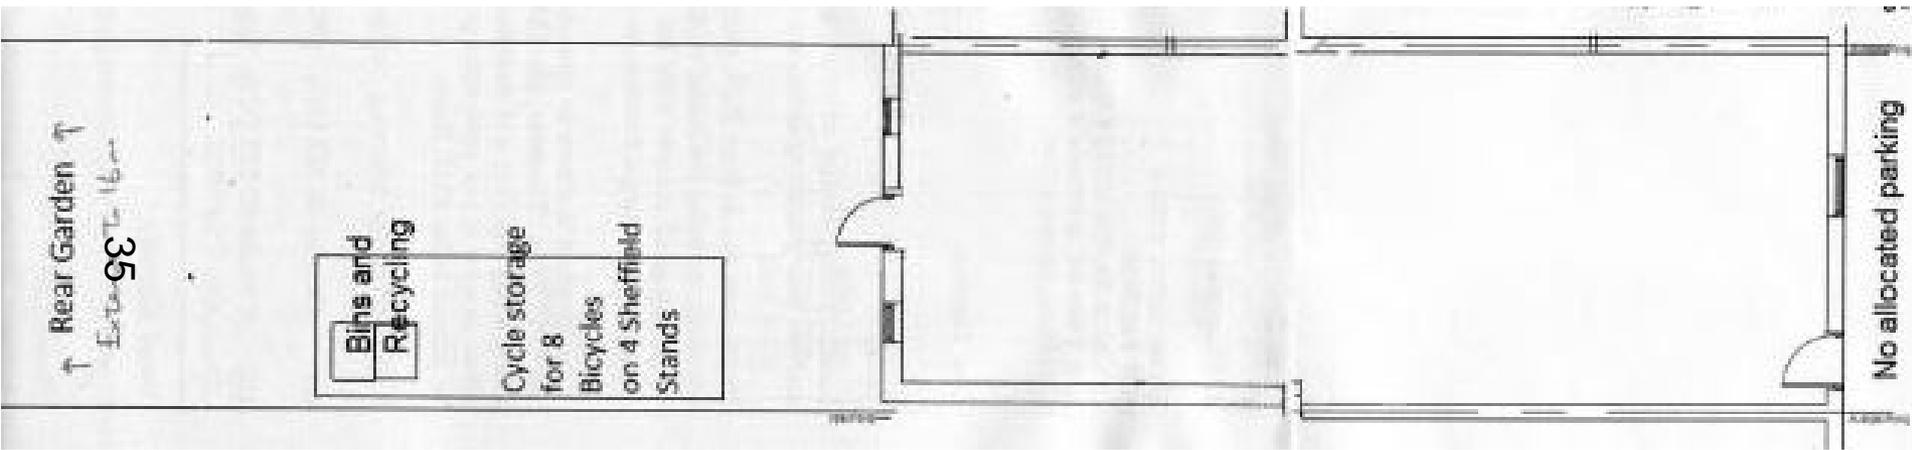

Details-Rear Bin & Cycle Store


Timber, undercover, open fronted design with bikes lockable to fixed Sheffield stand.

4 Sheffield stand spaced
500mm apart for 2
bicycles



FRONT ELEVATION OF BICYCLE SHED + BINS STORAGE

Boundary wall
with 7 nos. steel

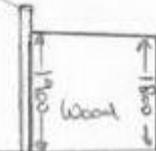

SIDE ELEVATION OF BICYCLE SHED + BINS STORAGE