


West Area Planning Committee Presentation

- 17/03039/LBC
- 75 Museum of Oxford, Town Hall

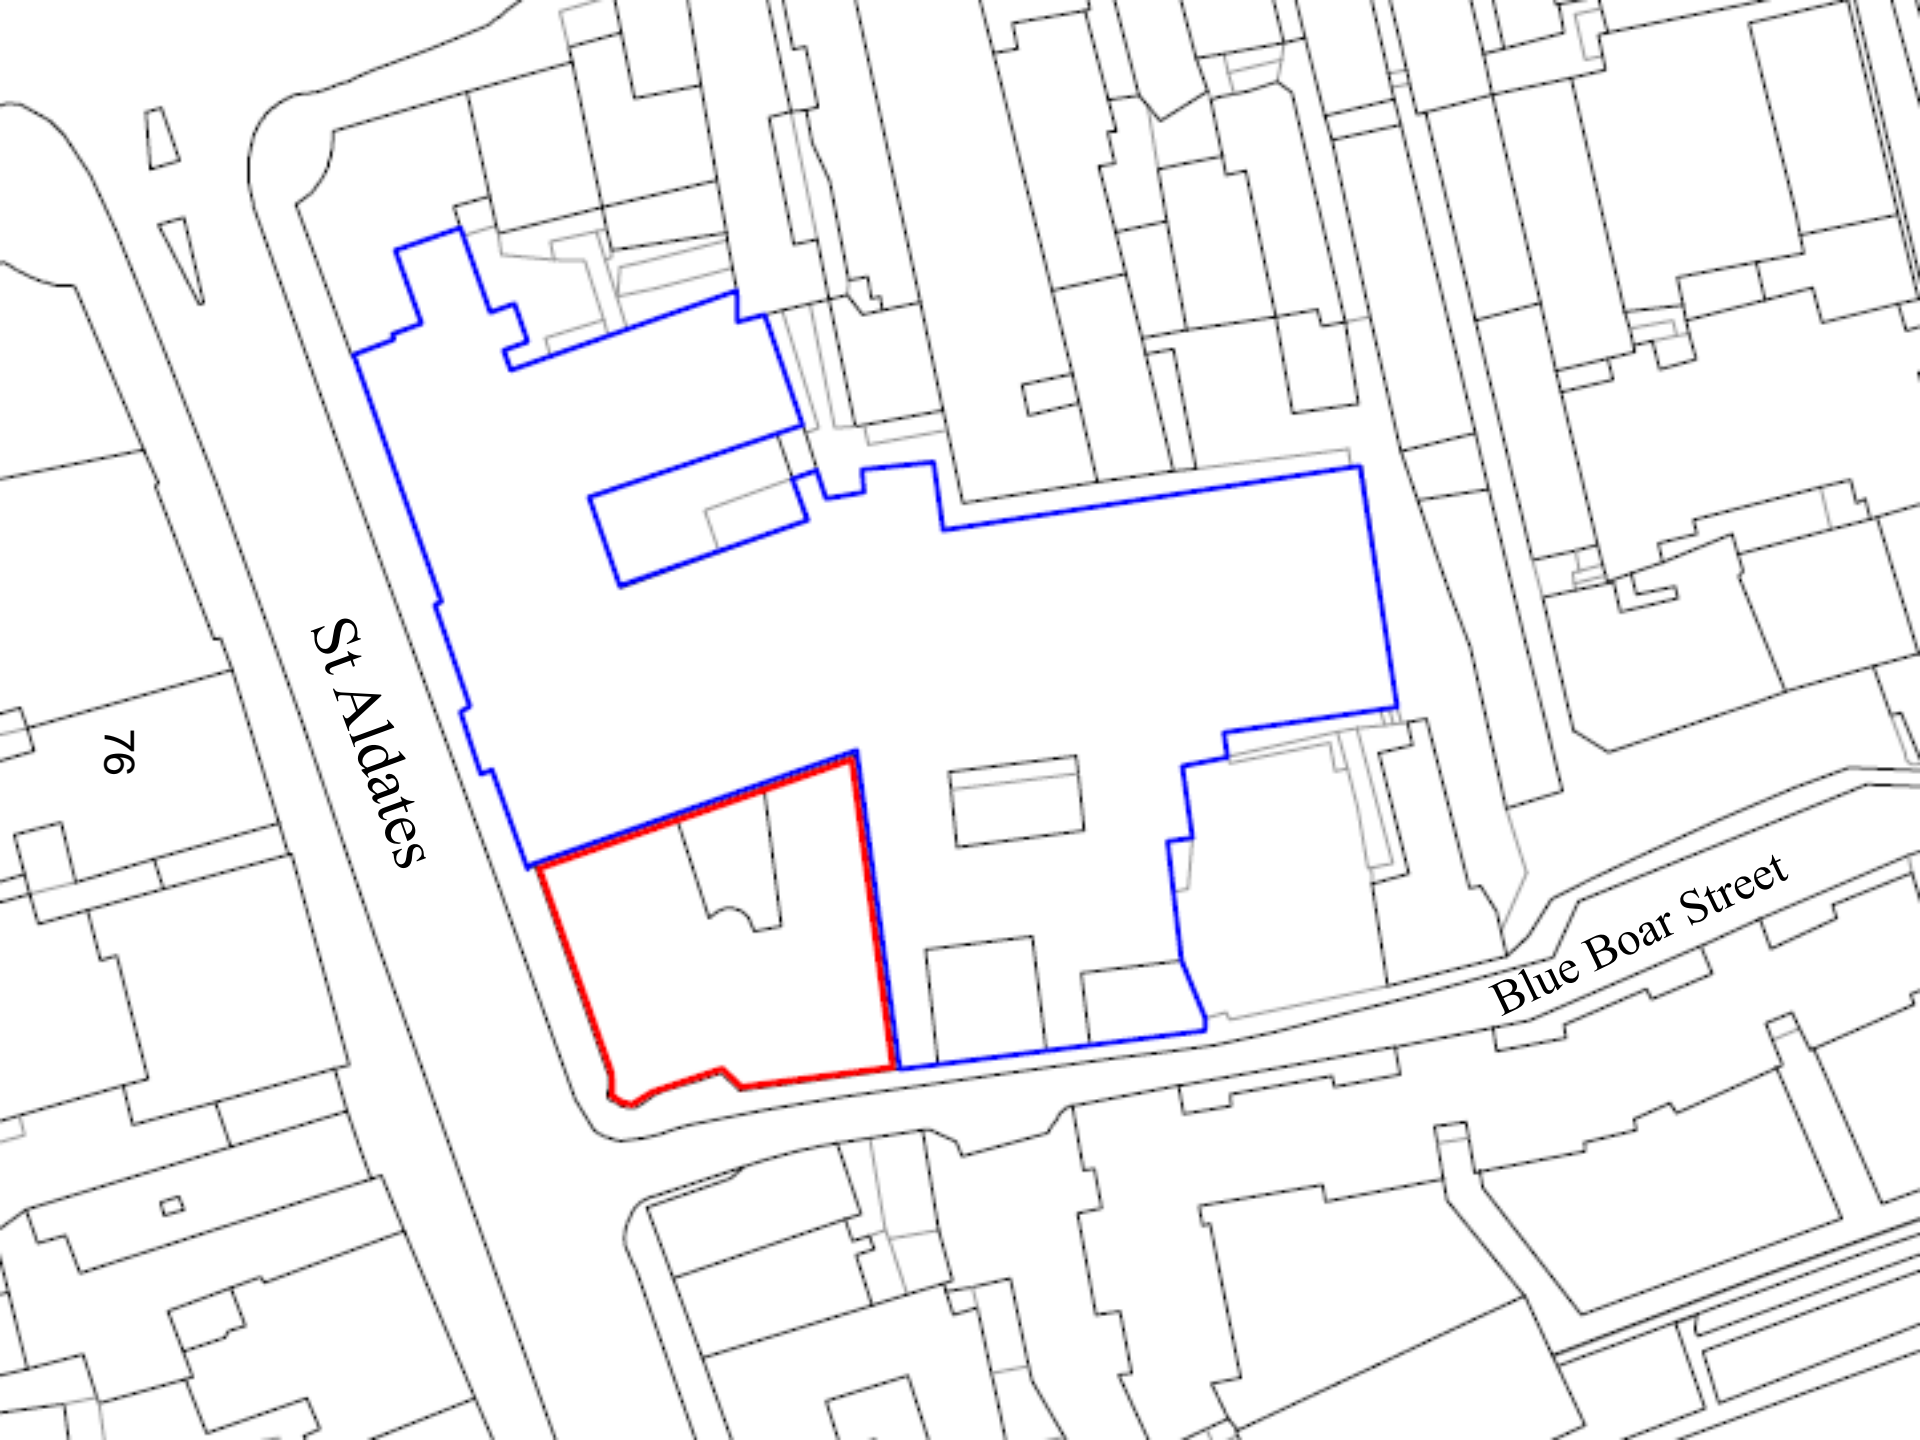

76

St Aldates

Blue Boar Street










81






Care Oxford




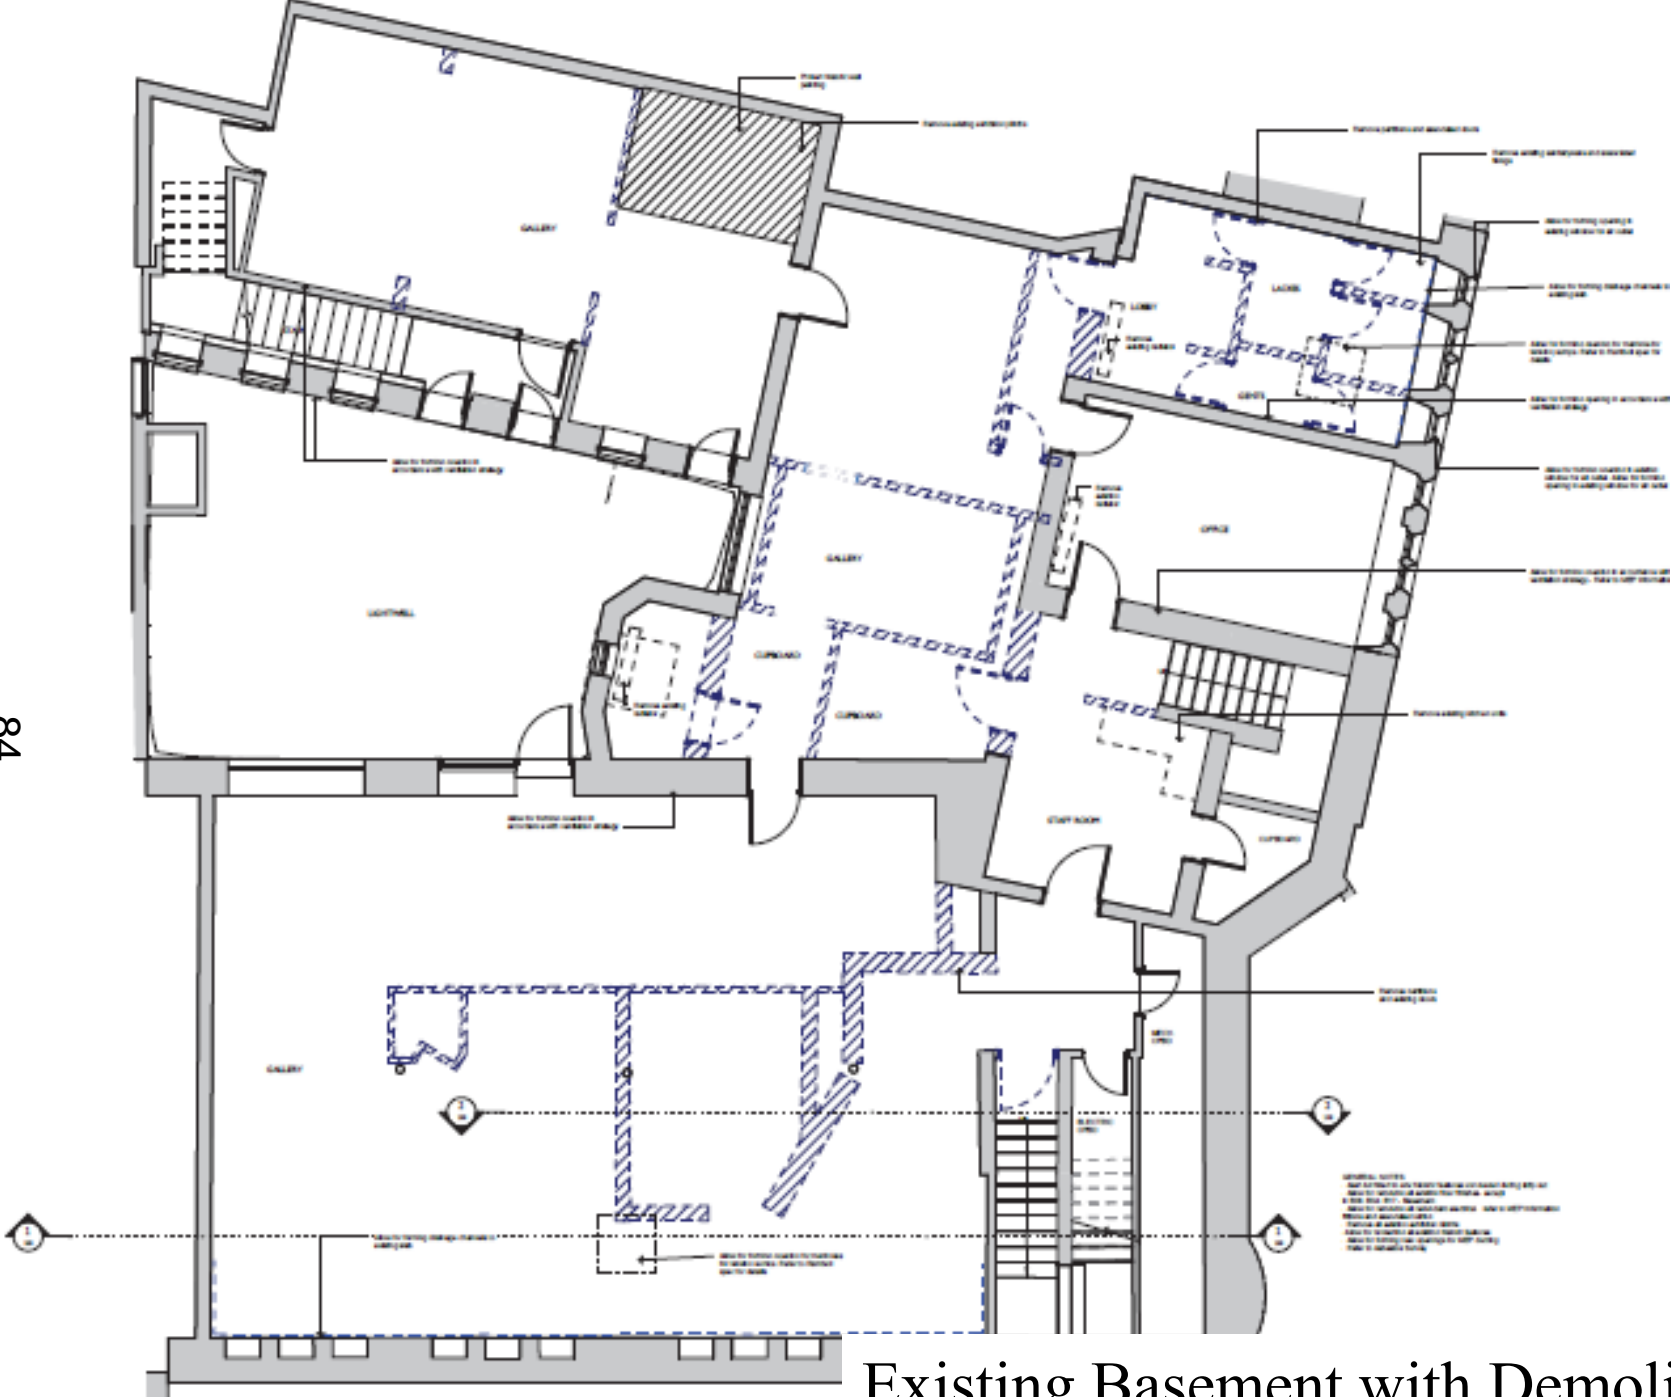


Existing Basement with Demolition

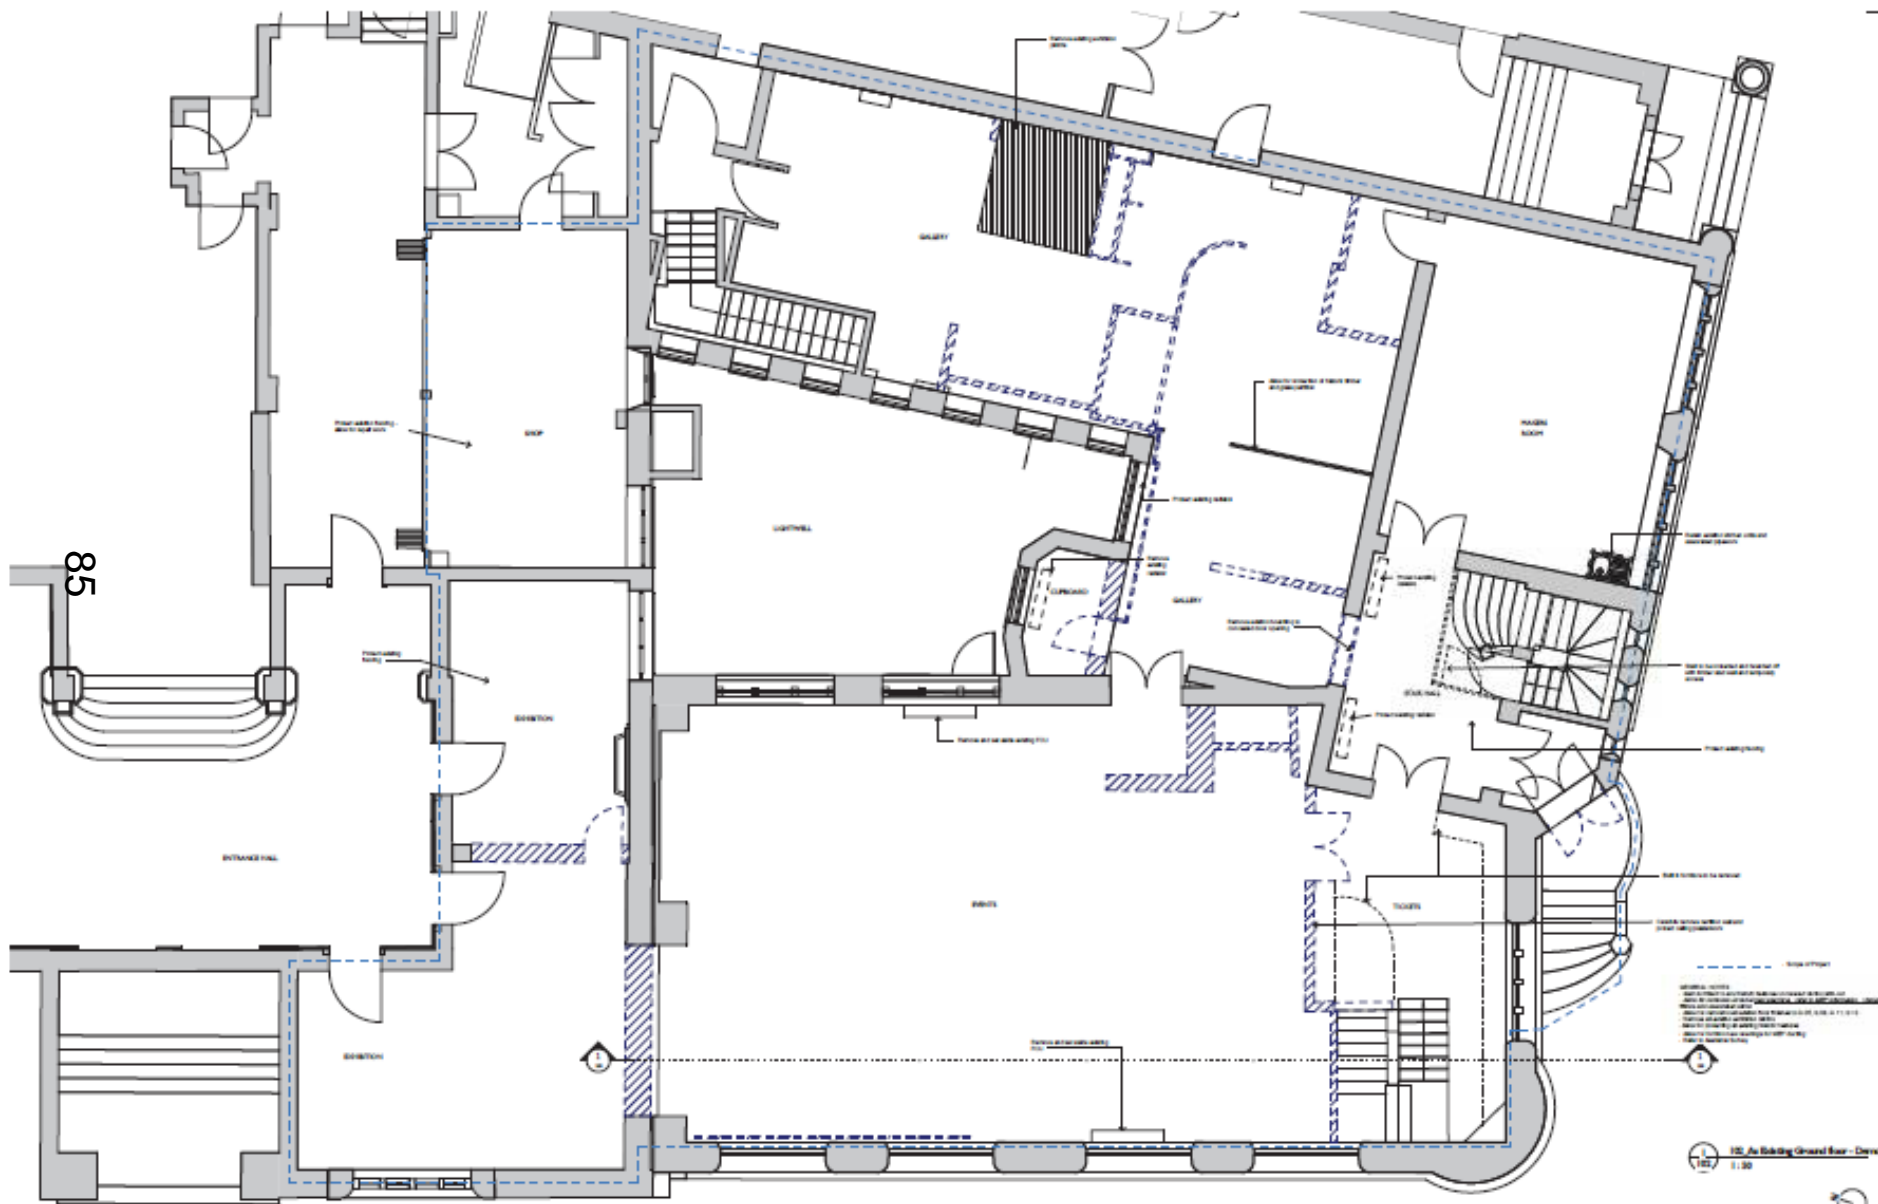


Existing Ground Floor with Demolition

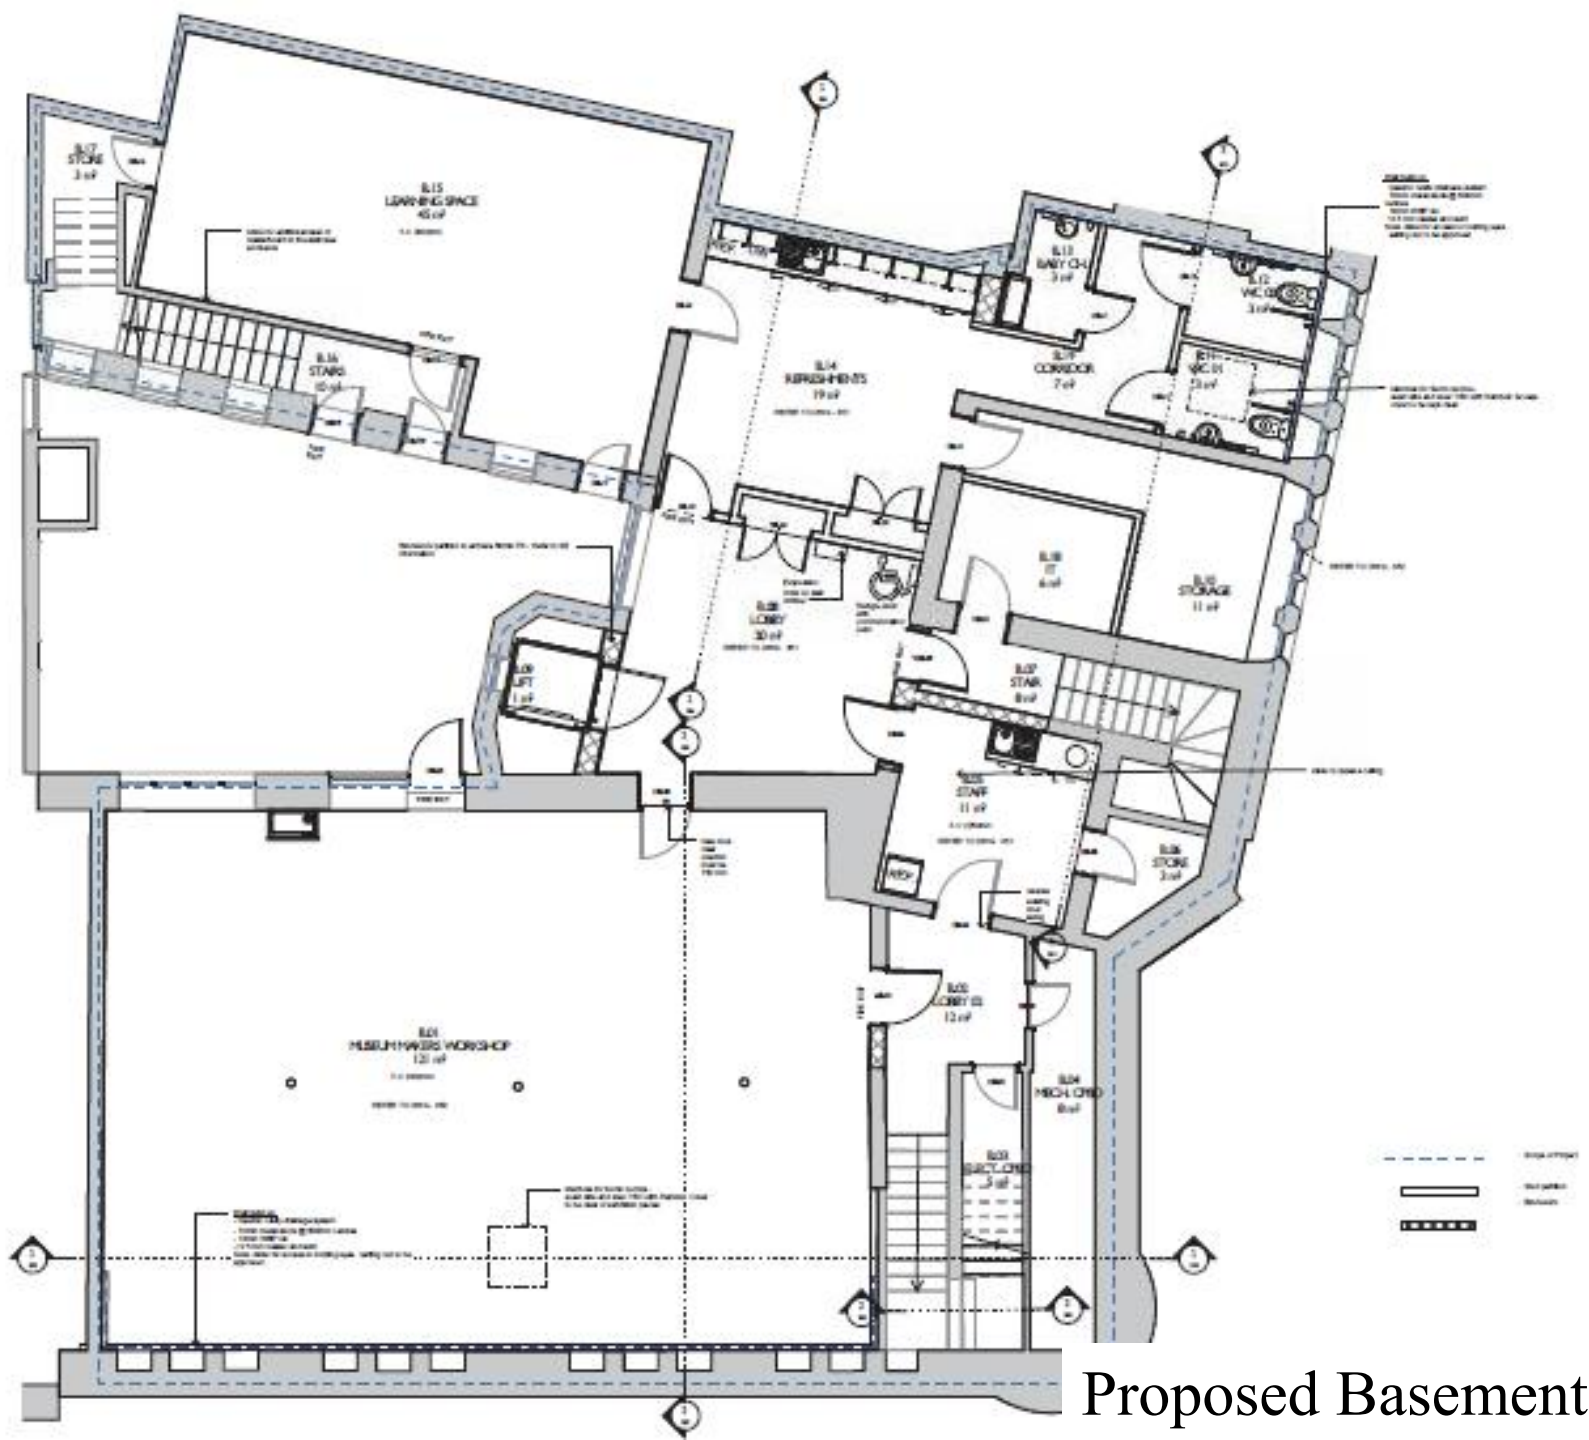


Proposed Basement Plan

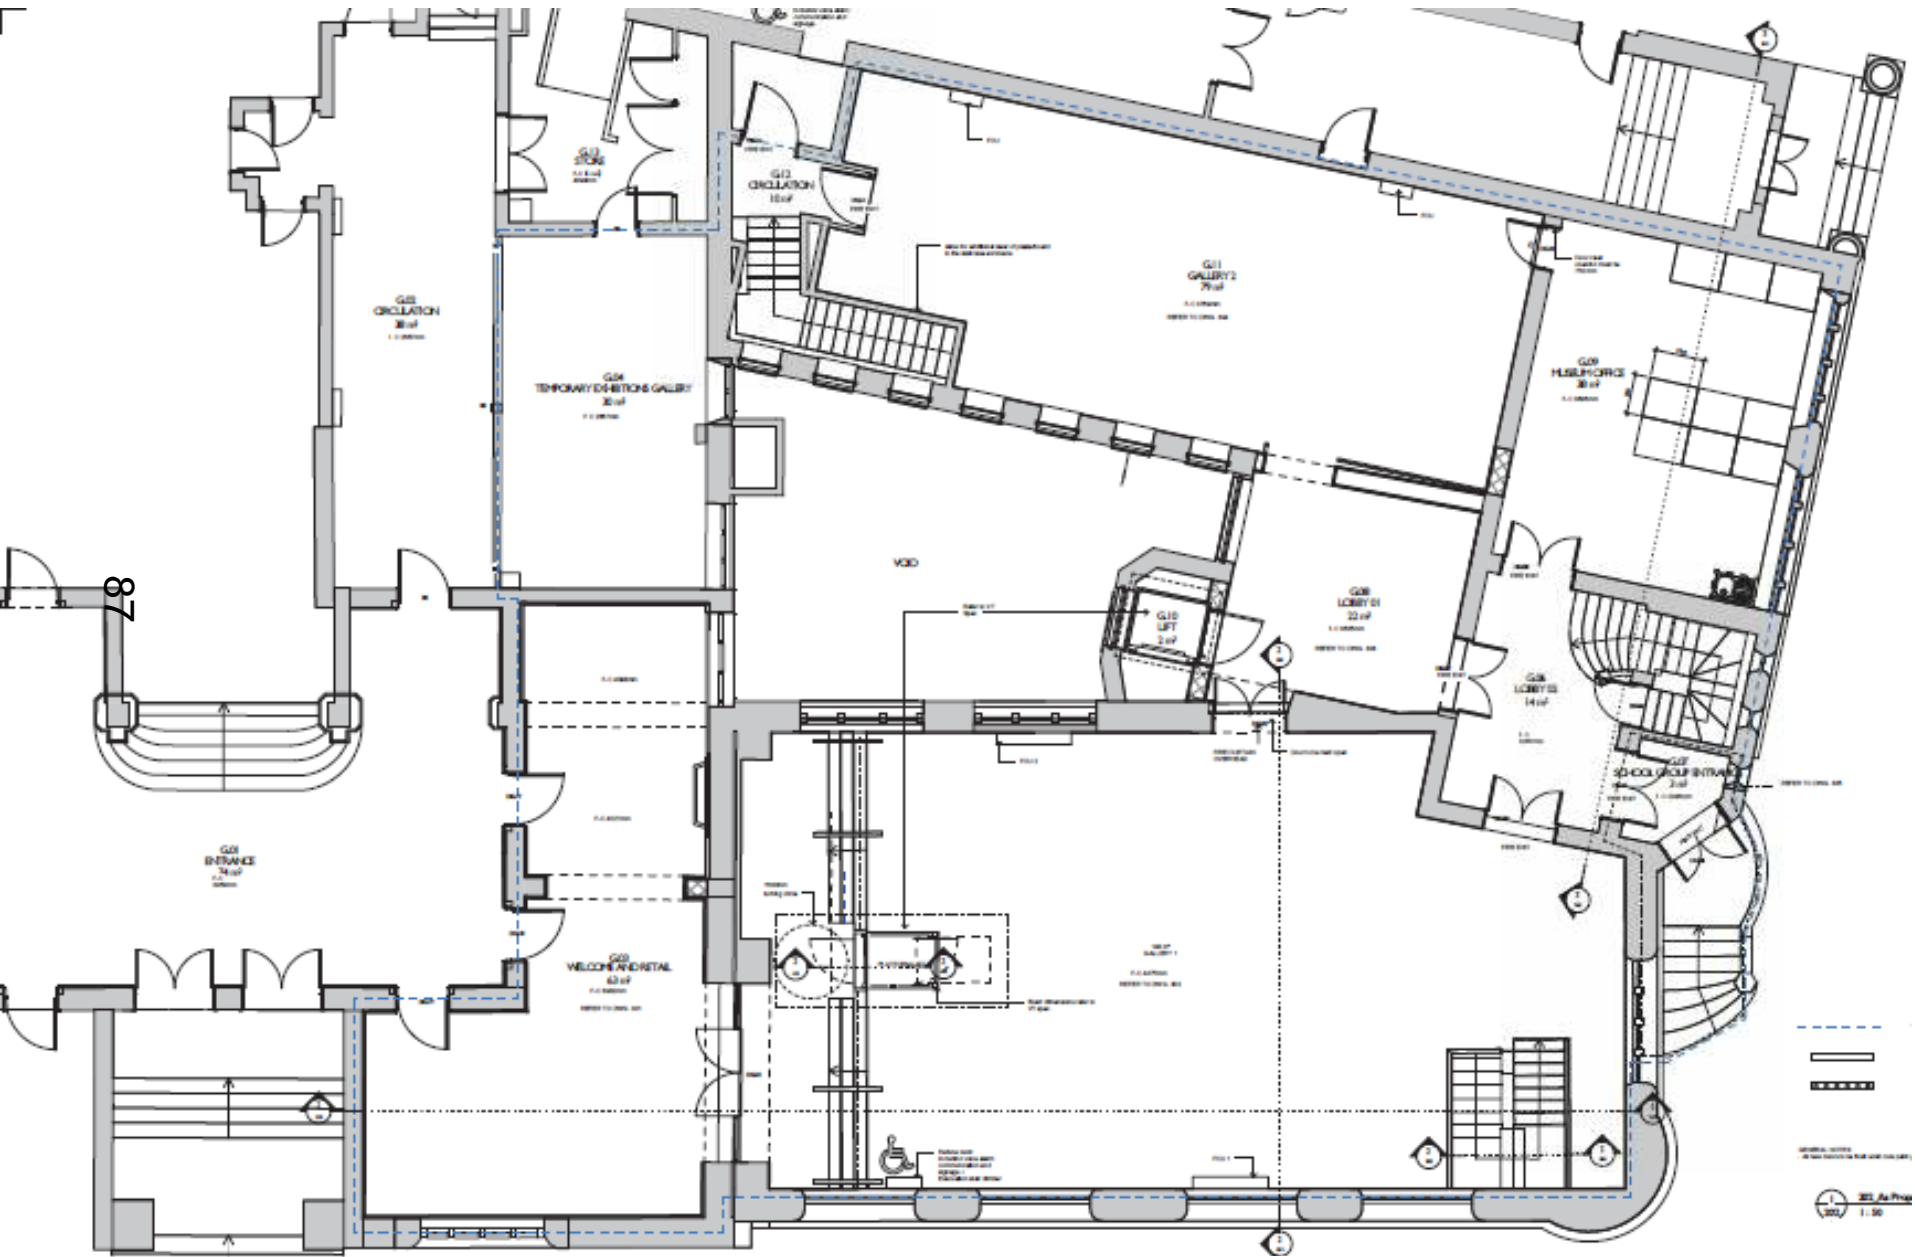

Proposed Ground Floor Plan

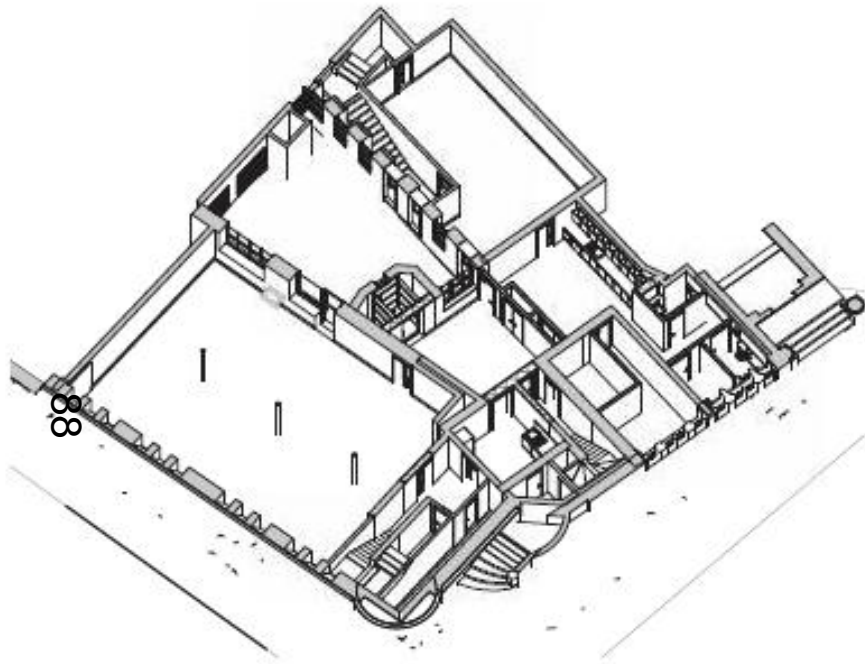


Basement - As proposed
1/50'

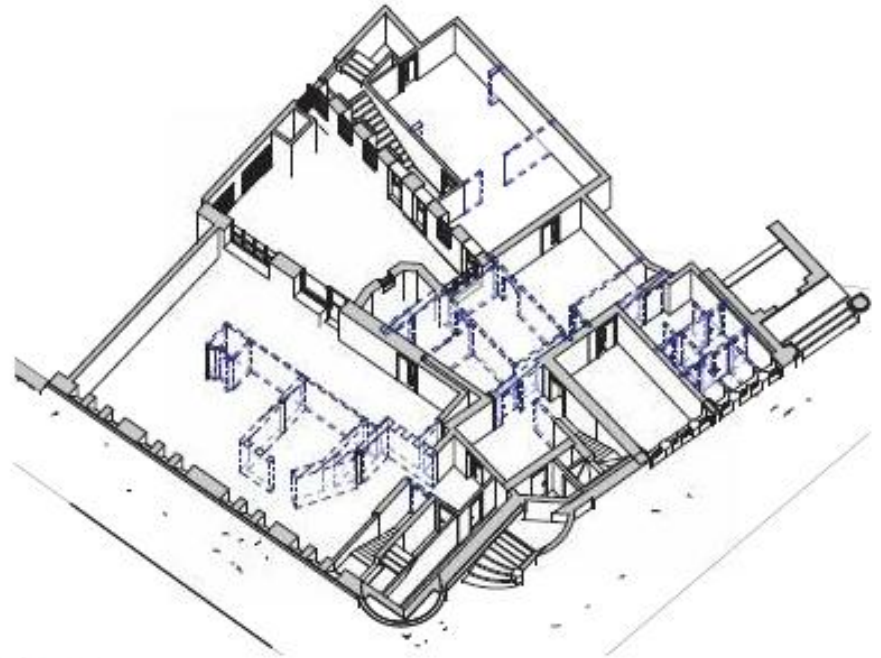


Basement - Other
1/50'


3D As Proposed Basement

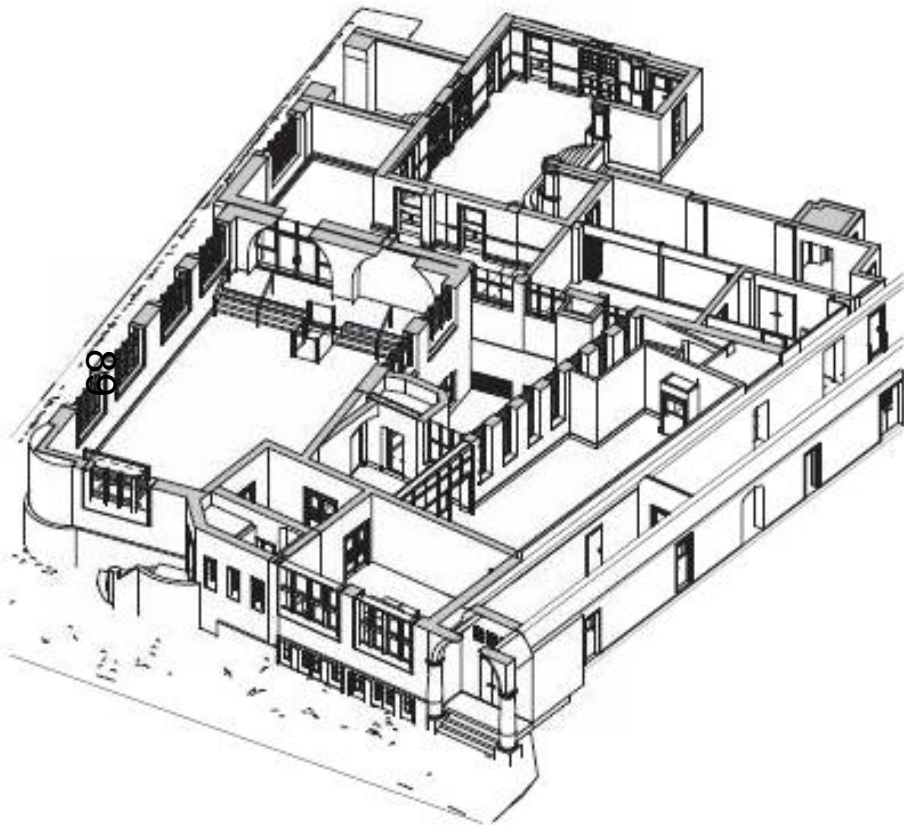


3D As Proposed Ground Floor Plan

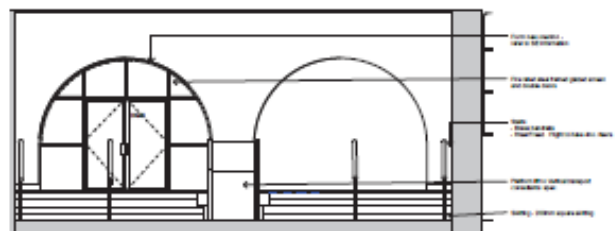


Gallery 01 - Section A
1:30

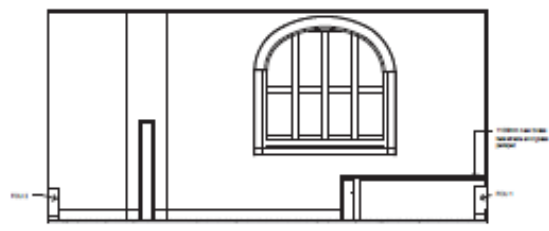


Gallery 01 - Section C
1:30

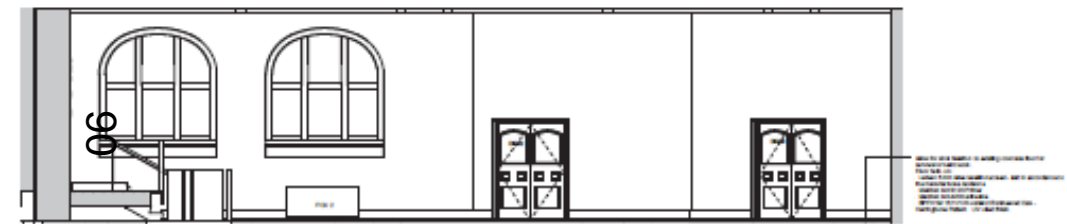

Gallery 01 - Section B
1:30

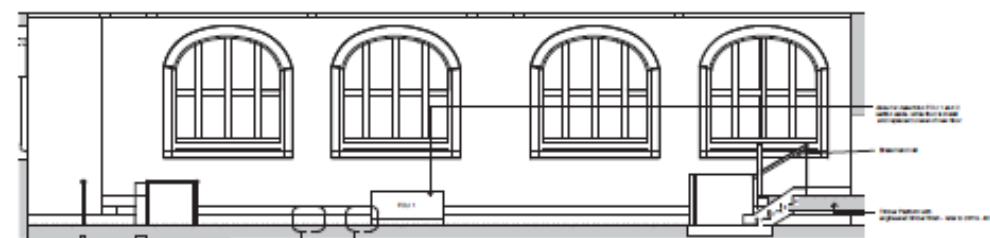


Gallery 01 - Section D
1:30

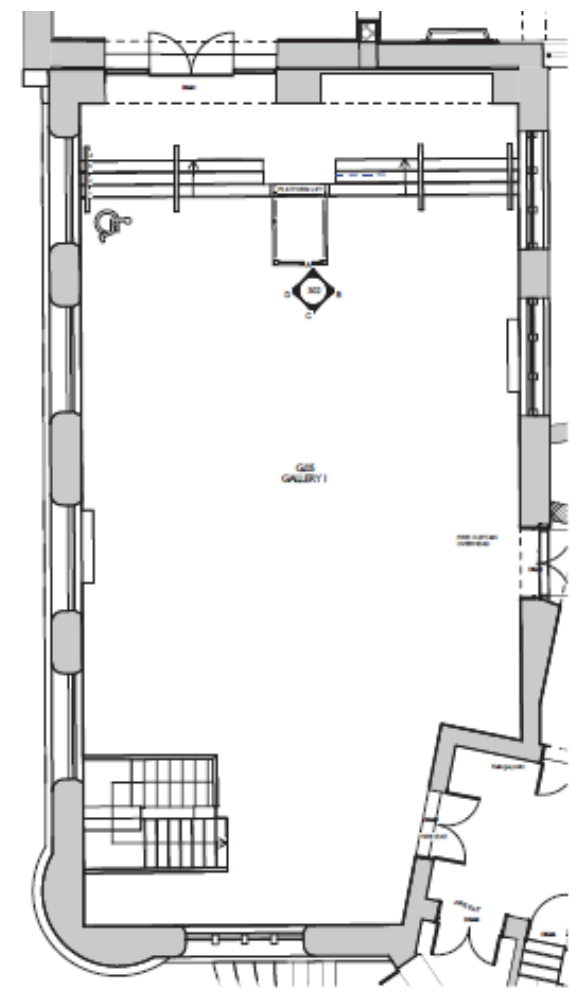


Gallery 01 - Plan
1:30



GENERAL NOTES:
SEE THE DRAWING OF THE EXTERIOR WALLS

Gallery 01 Elevations

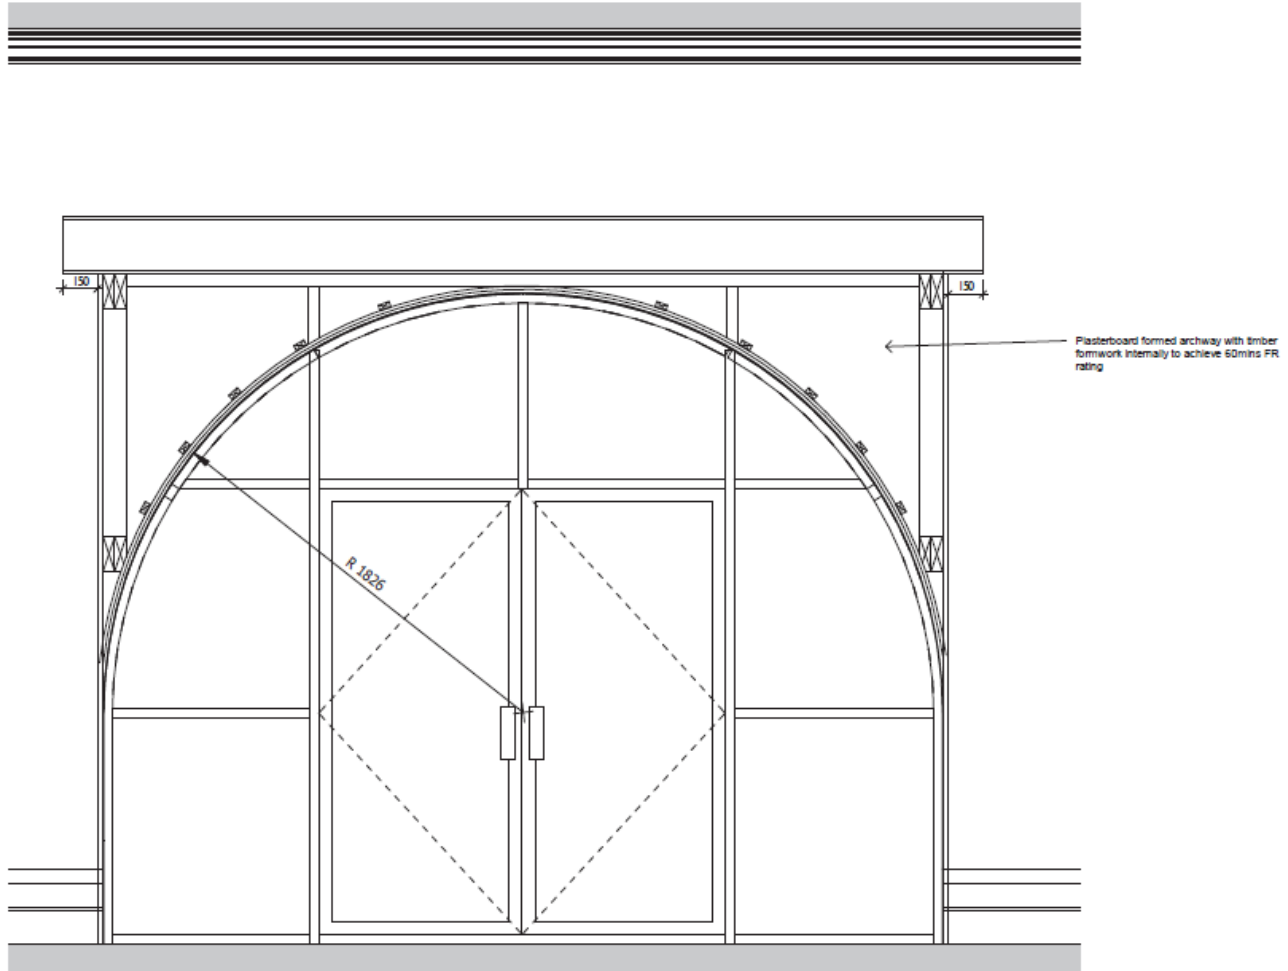

2 Glazed Arched Opening Elevation
400 1 : 20

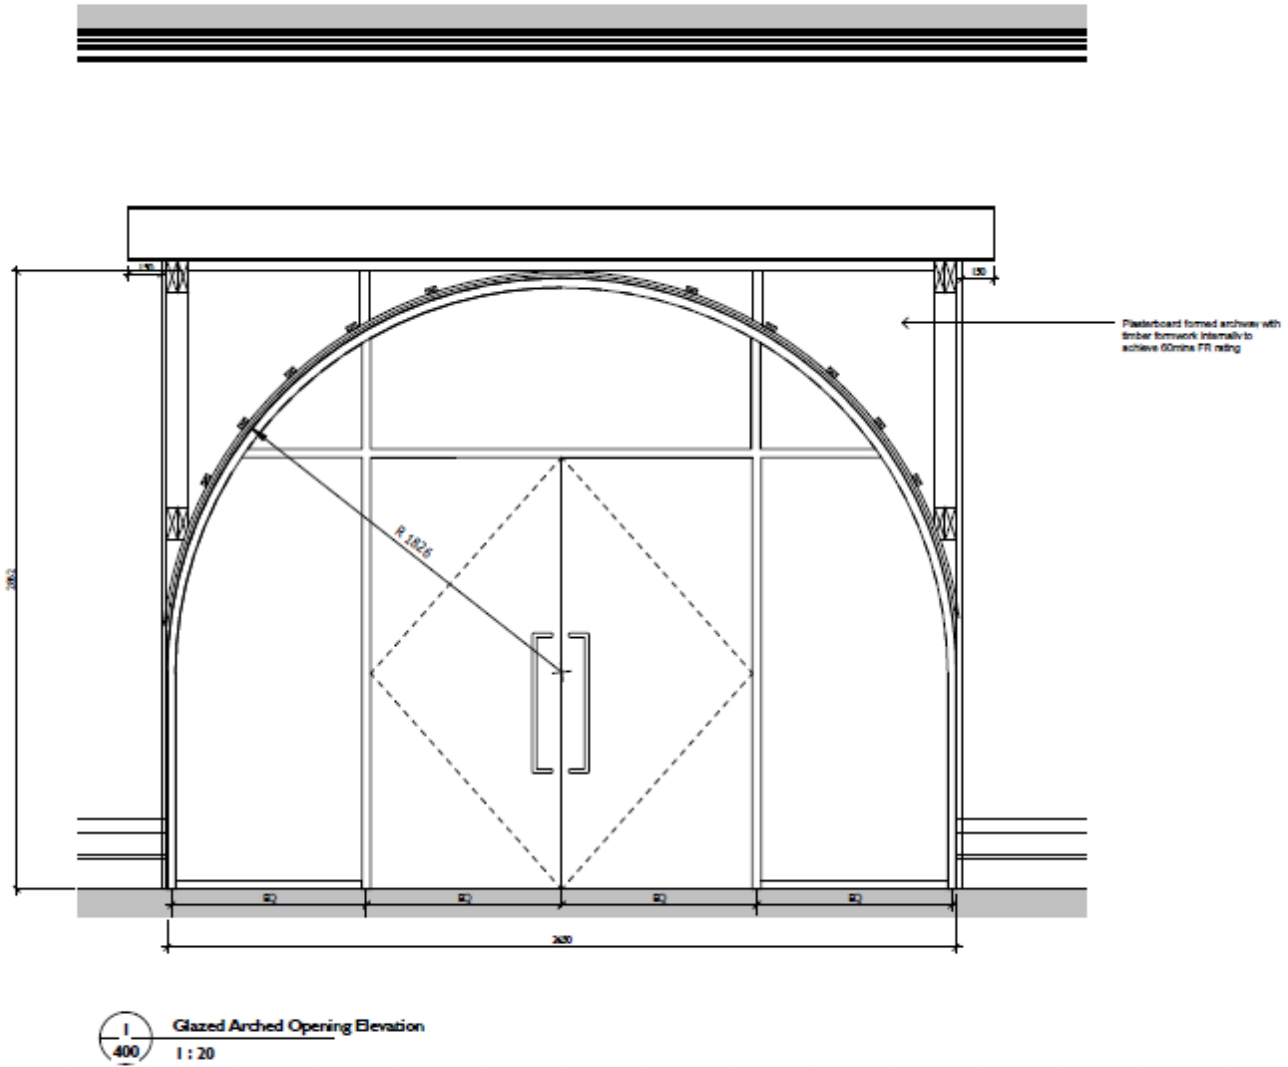


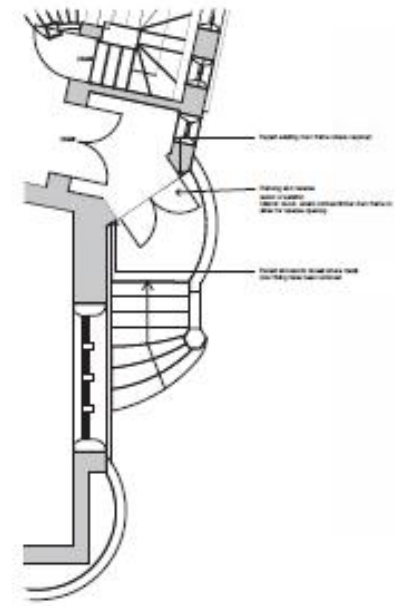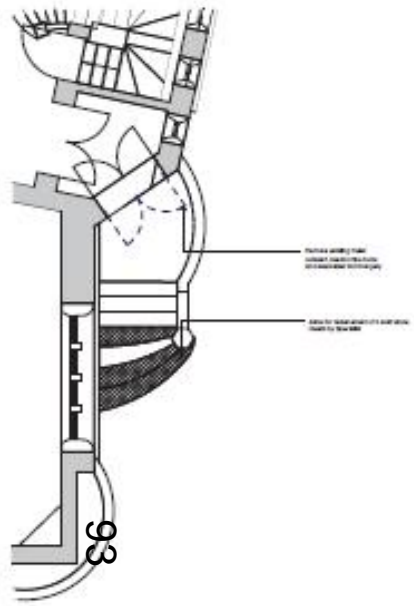

QST School Group Entrance - Plan Detail
1:50

QST School Group Entrance - Plan
1:30

Notes:
 1. All dimensions are in millimeters unless otherwise stated.
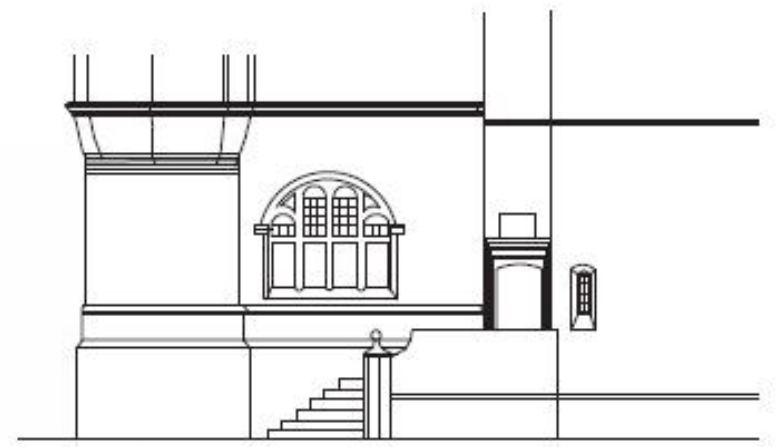

QST School Group Entrance - Section

Blue Boar St Entrance - Plan

This page is intentionally left blank